


1941
 DELLROSE AVE + S S KELLOGG - N. S. ORME
 26' CONC.

164-3
 1-45
 79

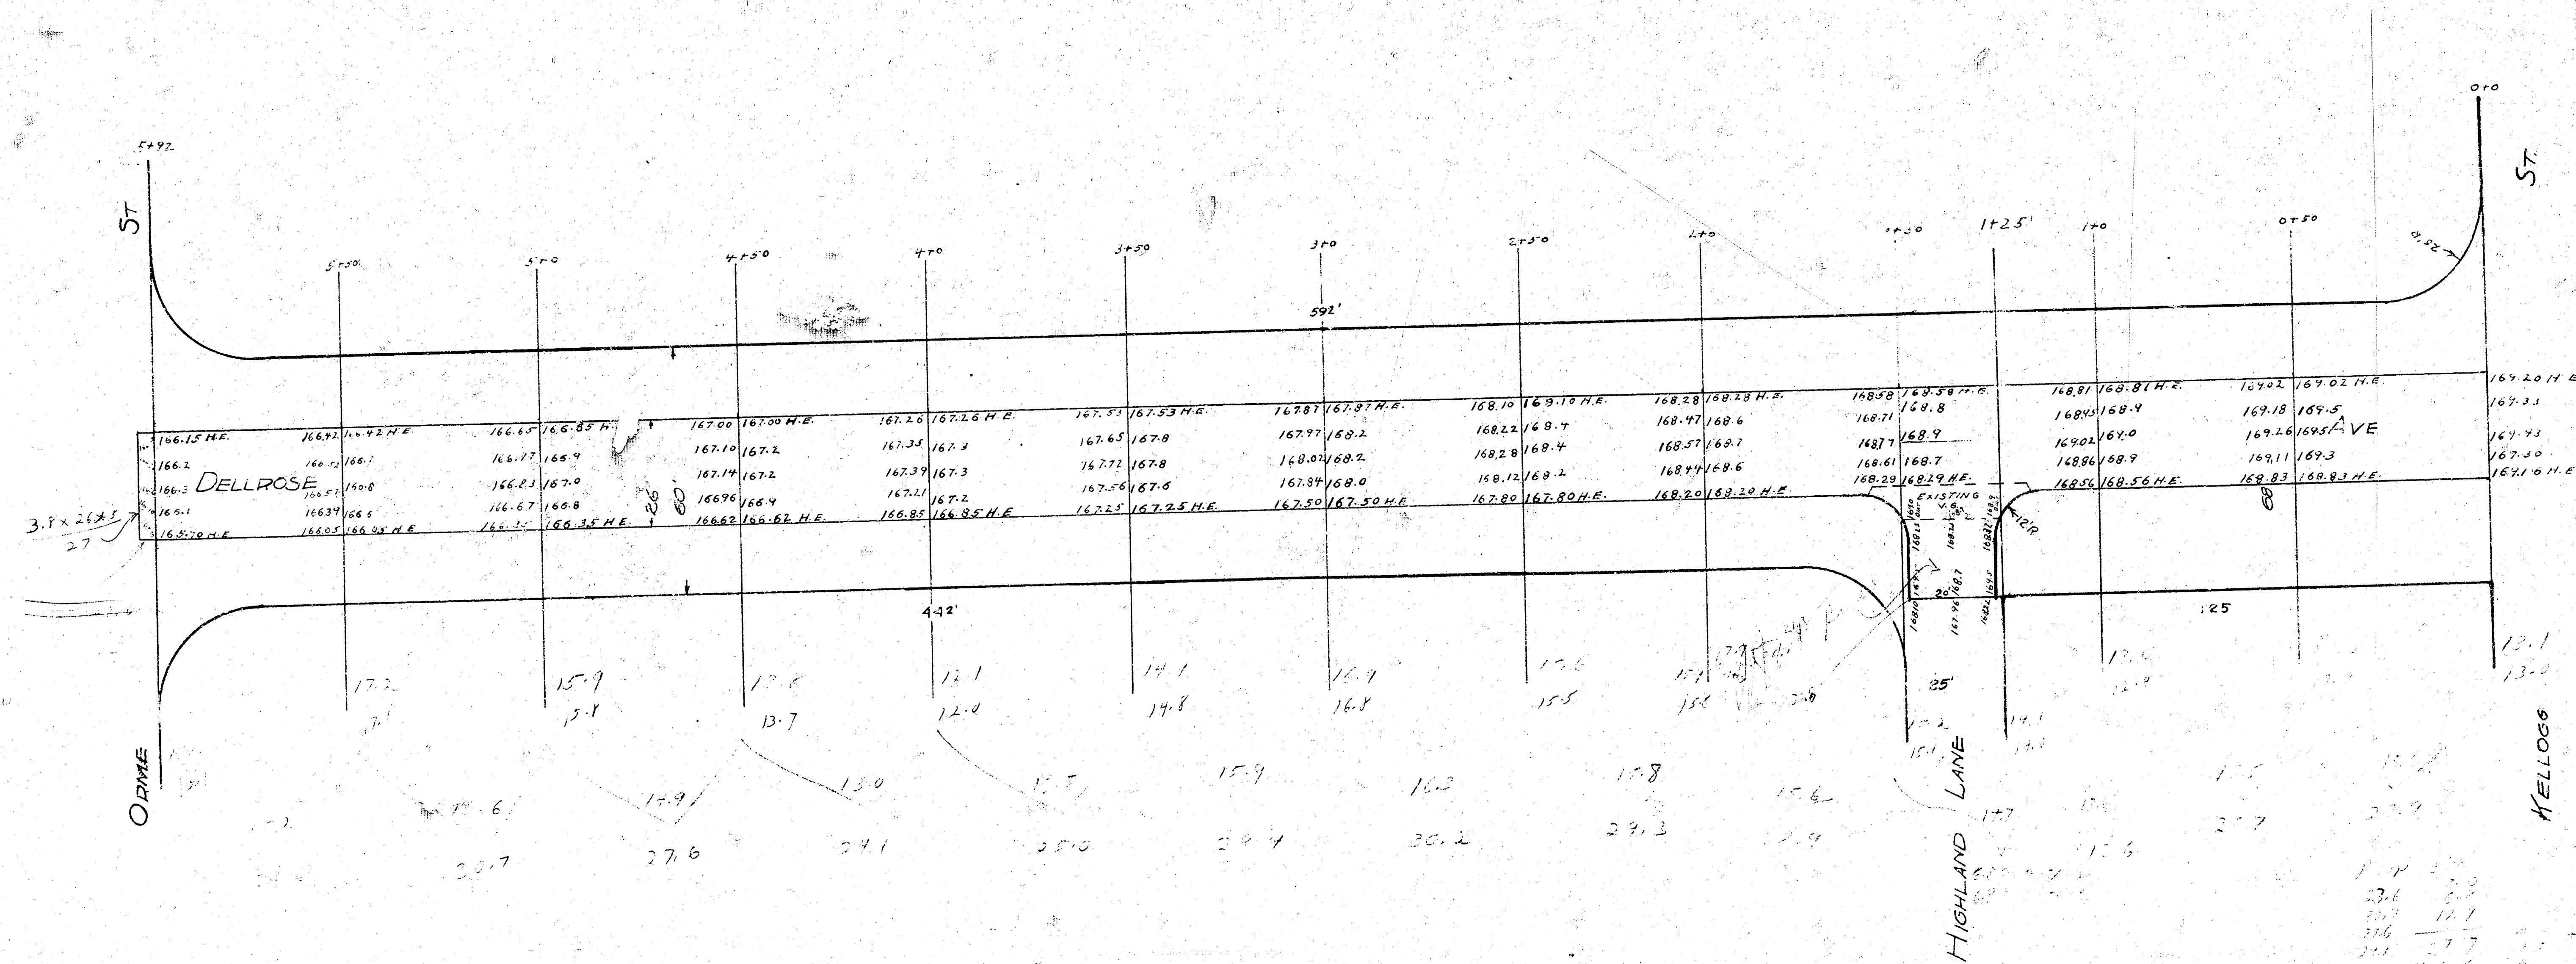

B.M. 168.25 STANDARD N.W. COR. OLIVER + KELLOGG

164-3
 1-45
 79

