

B.M. 143545 E.S. G.R. Island S. End N. End. Filling Sta. SW Cor. Oliver & Mt. Vernon
 B.M. 143546 NW Cor. Cune. P.R. No. 2036 S. Dellrose
 B.M. 143547 NW Cor. Cune. P.R. No. 2036 S. Dellrose & Kinraid
 B.M. 143548 SE Cor. Cune. P.R. No. 2036 S. Dellrose & Mt. Vernon
 STATIONING ON S. DELLROSE

NOTE: NO GRADES SET FOR C'IVES ON THIS PROJECT


TOTAL


FEET

22.0

24.5

CHYDS 672.

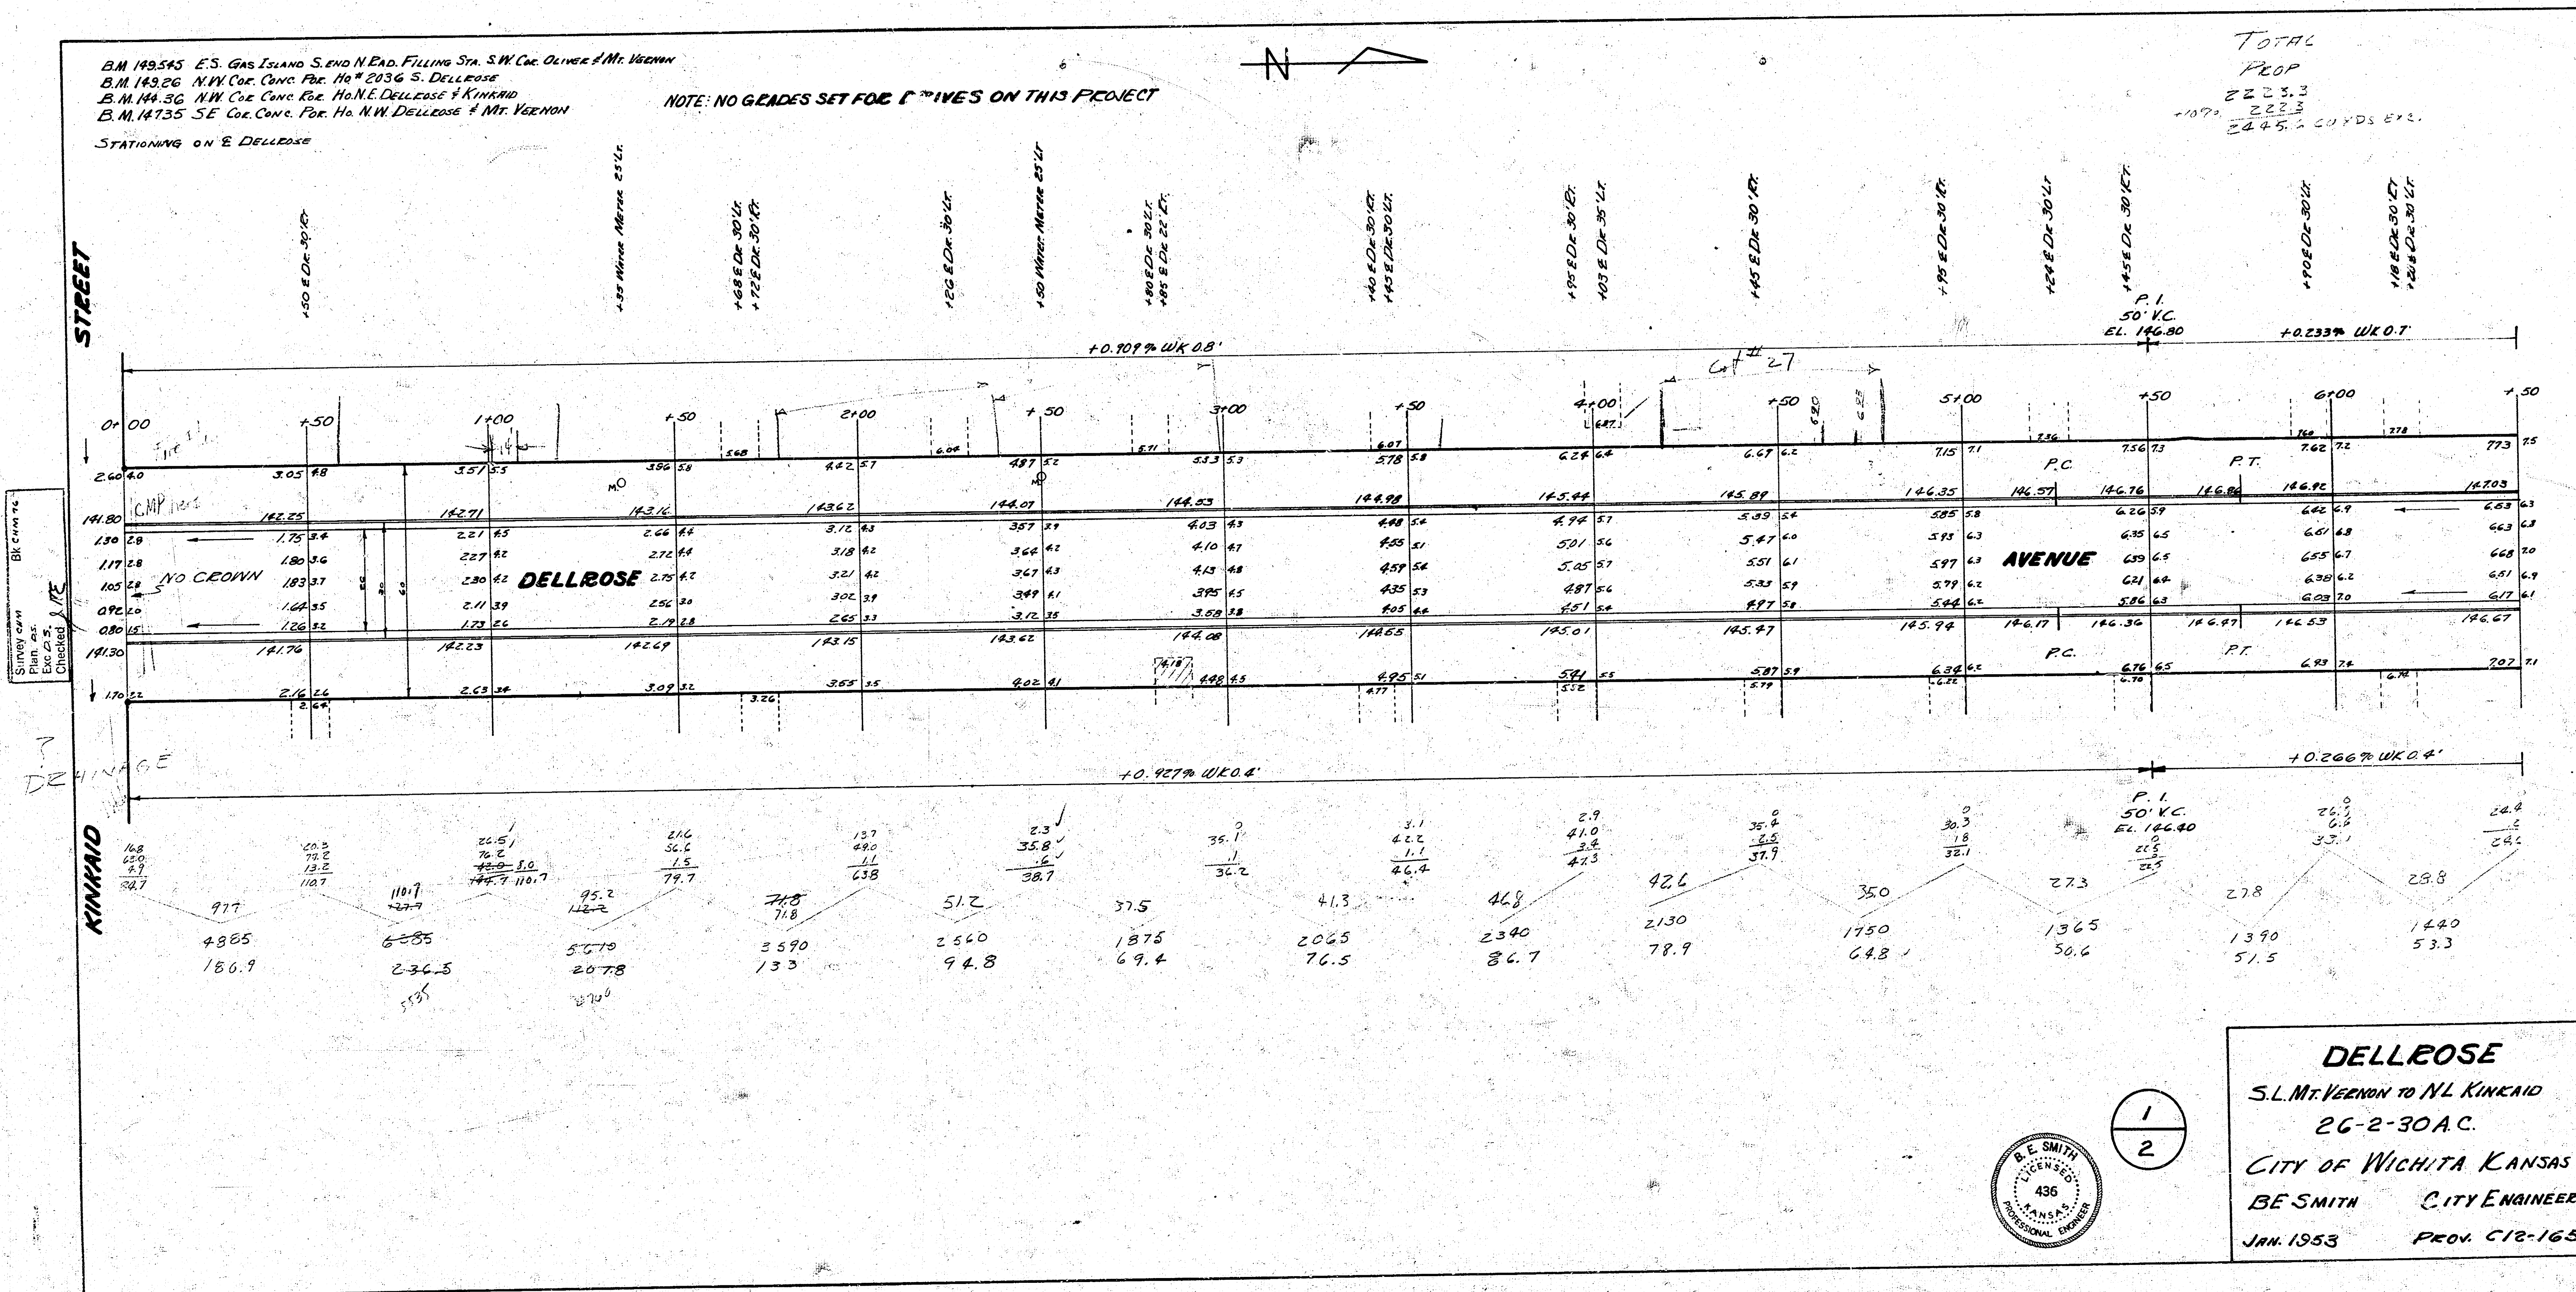

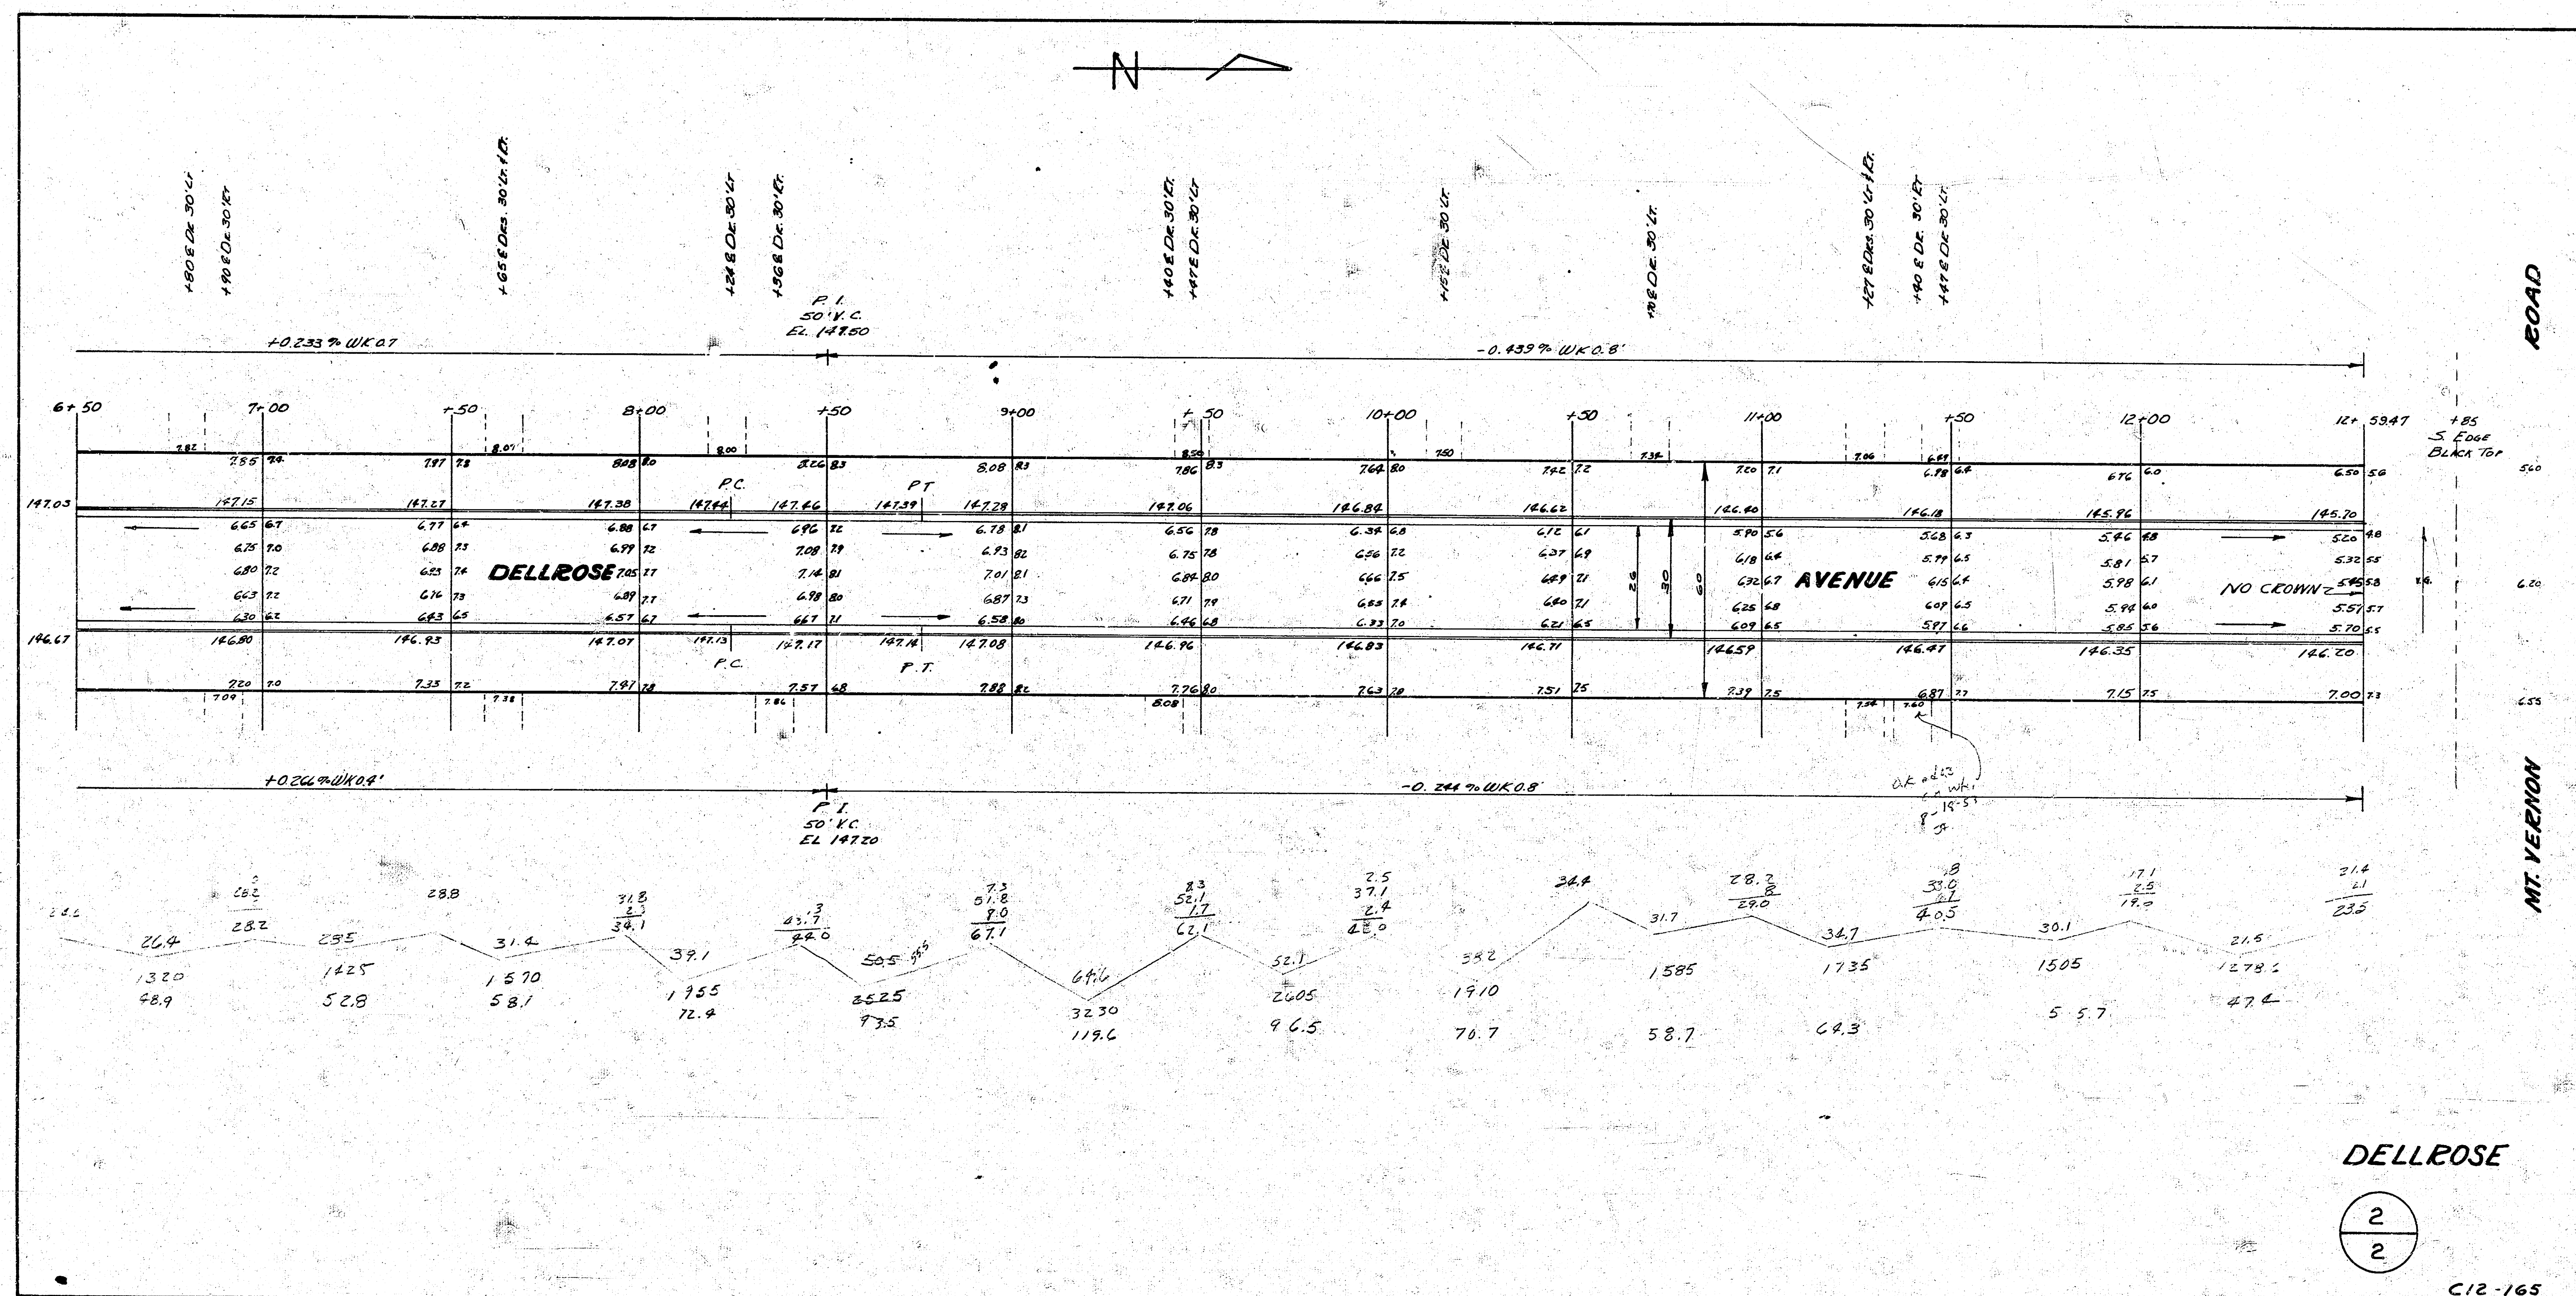

DELLROSE

2
2

C12-165

14