
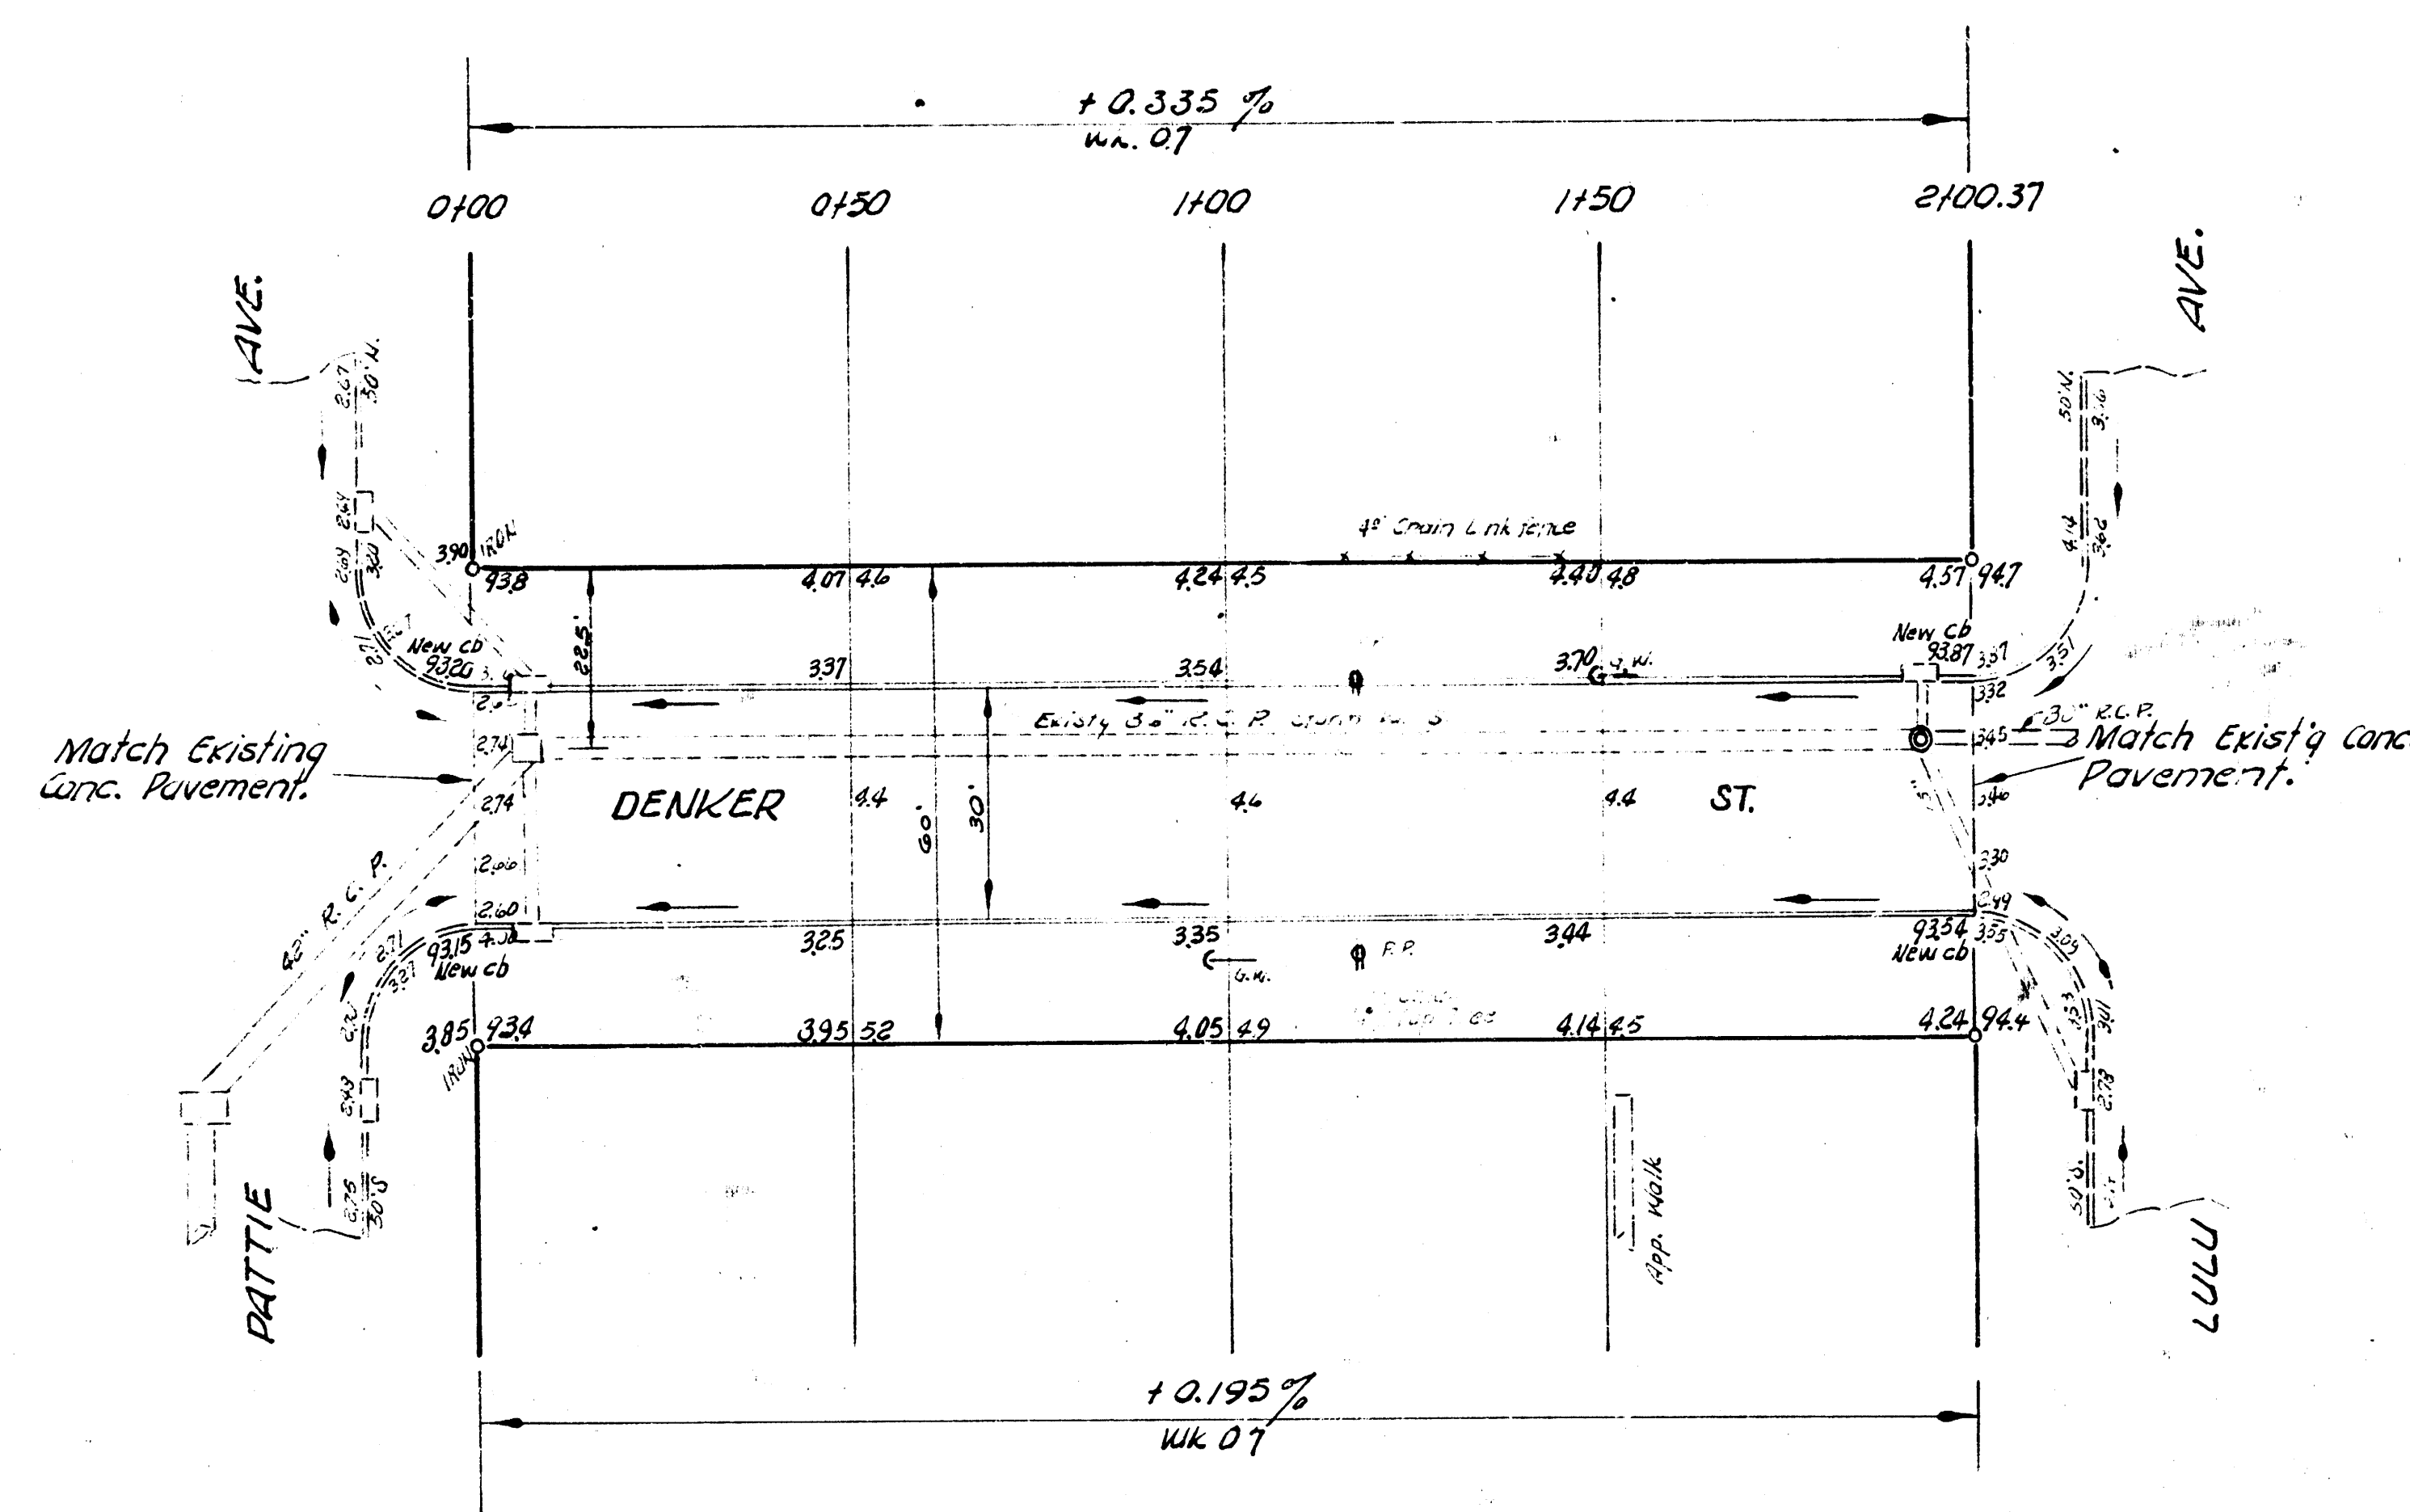


B. M. 97.63 NW Cor. Conc. Po. NE Cor. Lulu & Marion Rd.
 B. M. 95.52 60" Spk. W.S. H.L.P. S.S. Denker 118' E. of Pattie.
 Base line on & 66' H-of-Way Chain E.


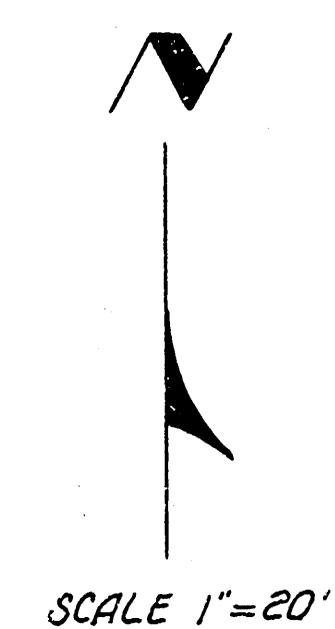


DENKER ST.

EL PATTIE TO WL LULU
 30' CONC & CB.

CITY OF WICHITA, KANS.

B. E. SMITH CITY ENGINEER
 PROJ. NO. C17-84

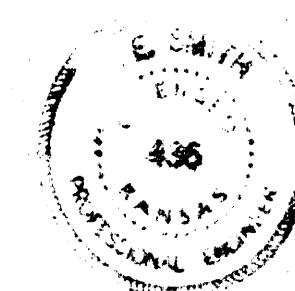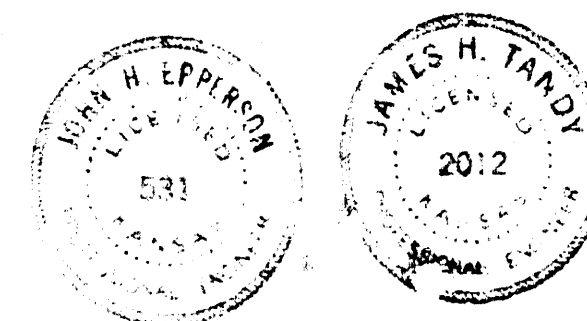

1/2