


St. Hill 127
S.G. 127 4.28

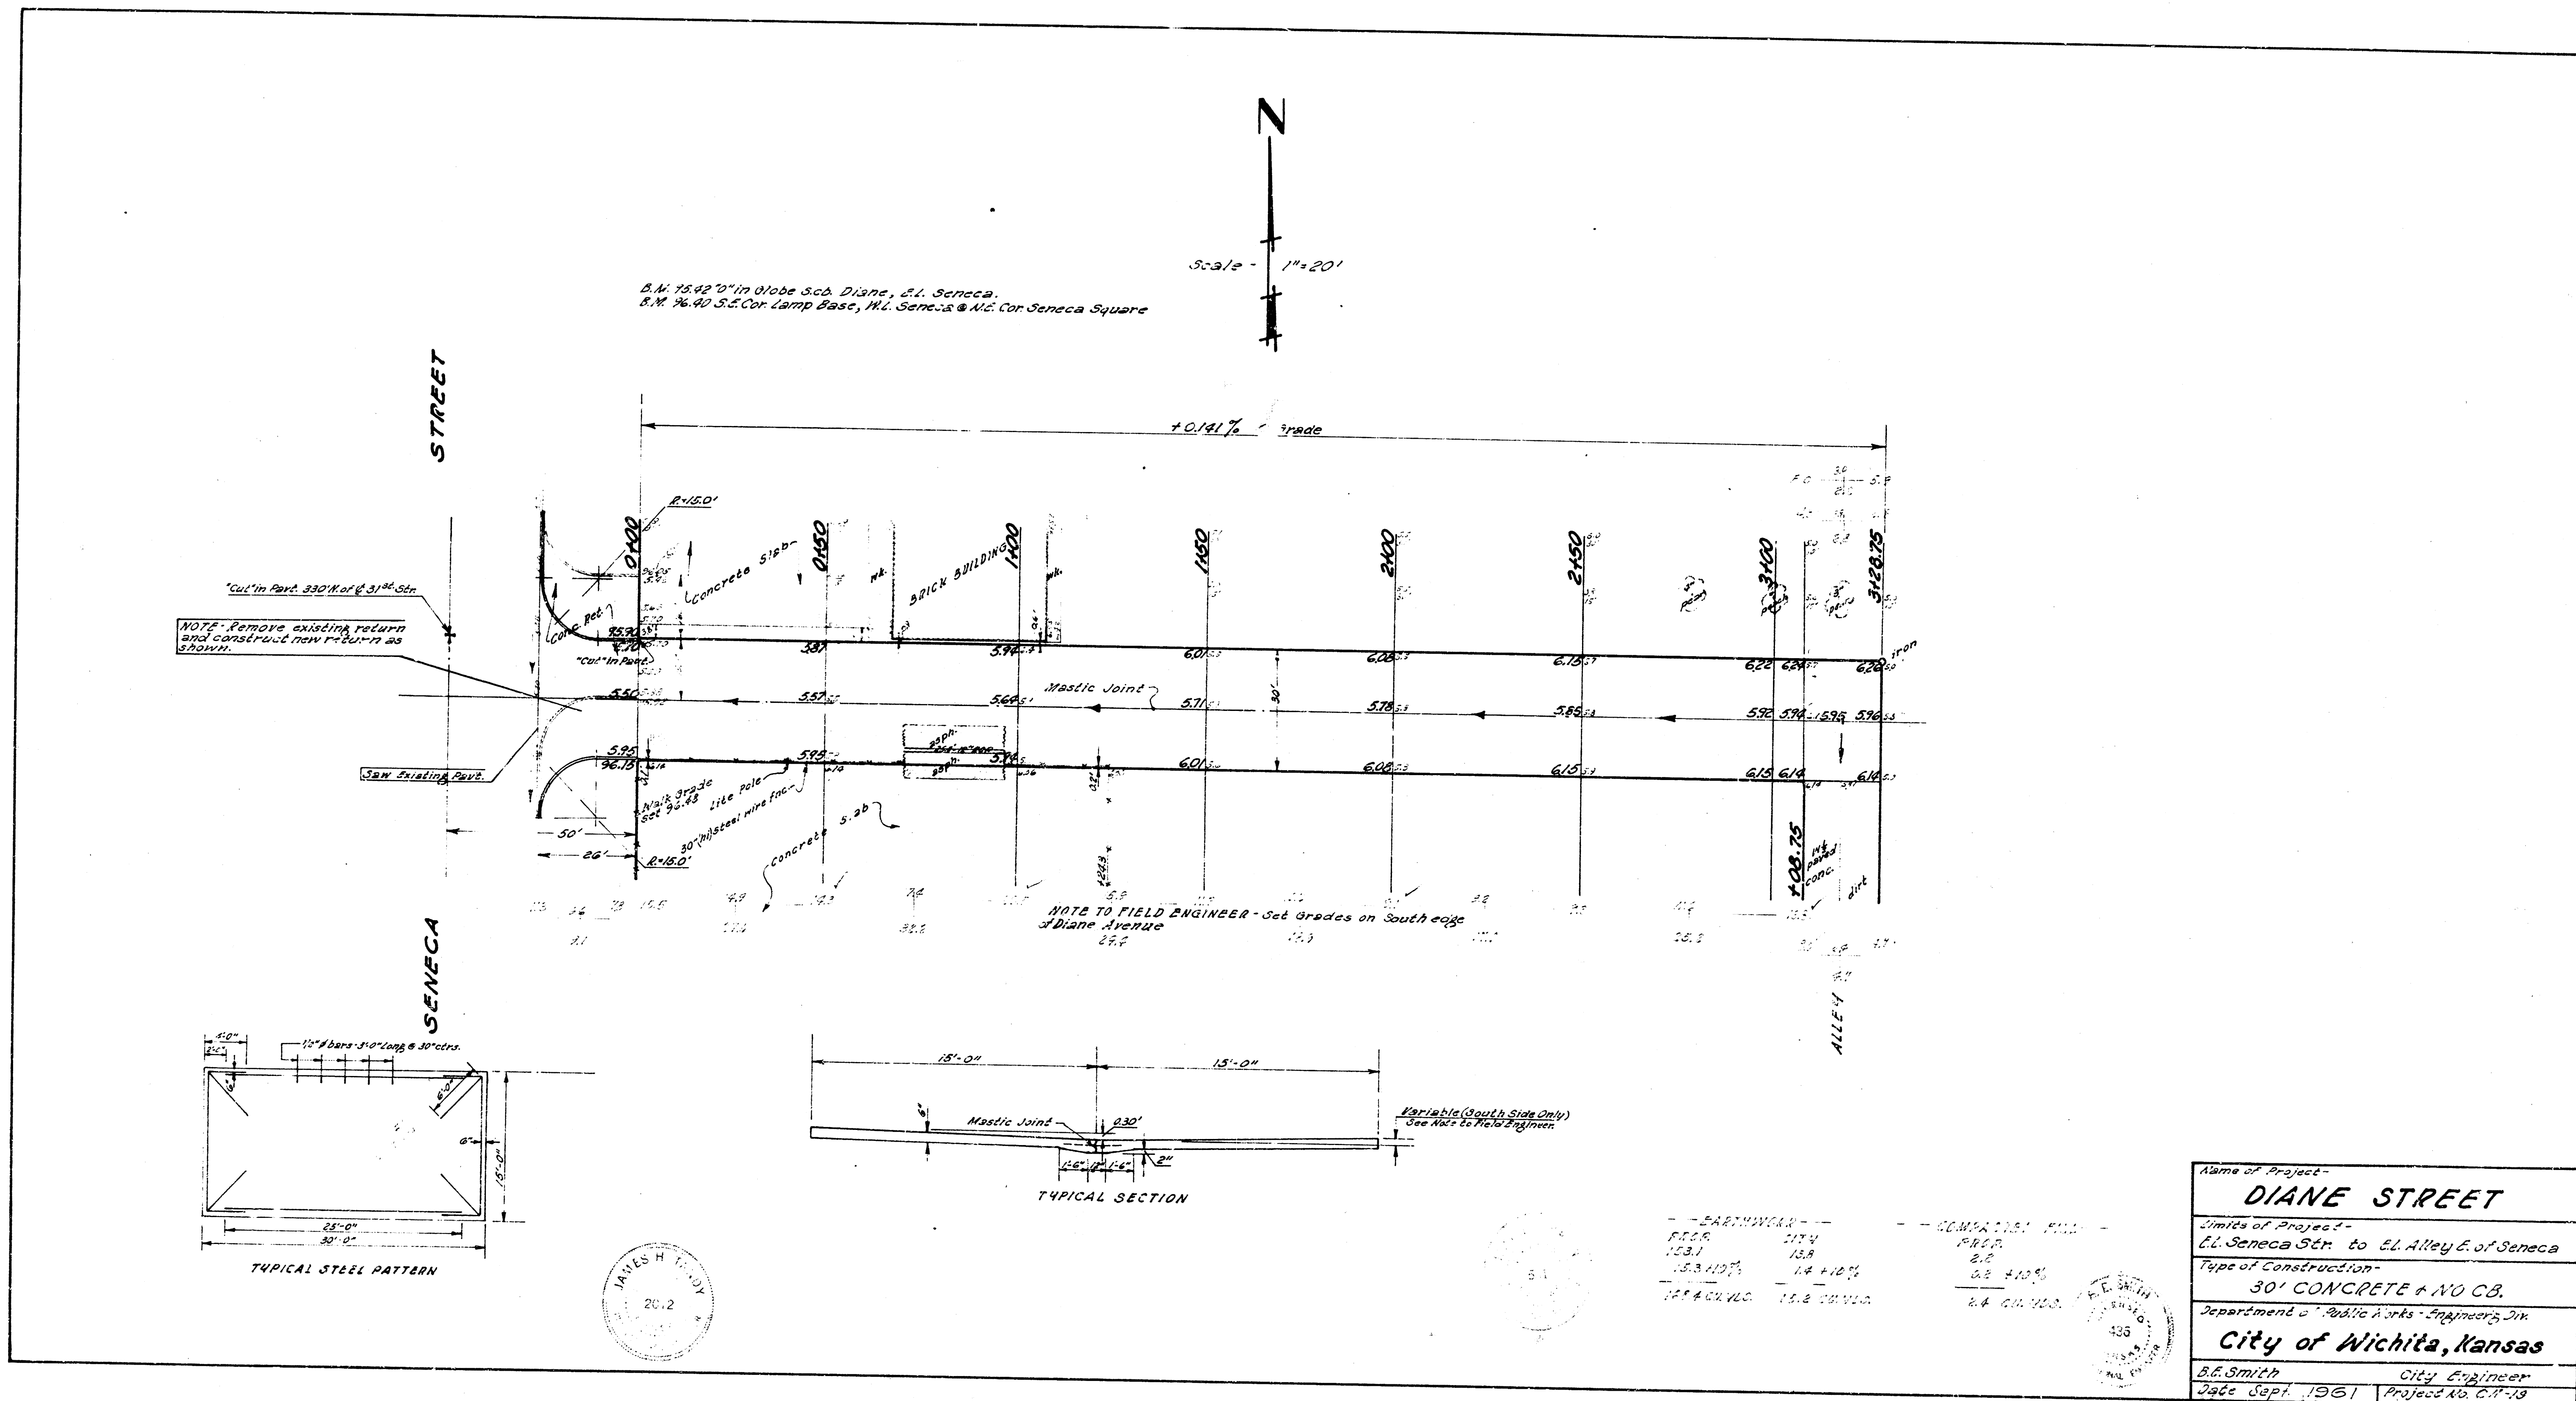

Name of Project -		DIANE STREET
Limits of Project -		61 Seneca St. to 61 Alley E. of Seneca
Type of Construction -		30' CONCRETE + NO CB.
Department -		Public Works - Engineering Div.
City of Wichita, Kansas		
City Engineer -		B.E. Smith
Date		Sept. 1961
Project No.		C-17-18