




1941
 DODGE - S.L. McCORMICK TO NL IRVING
 26' CONC.

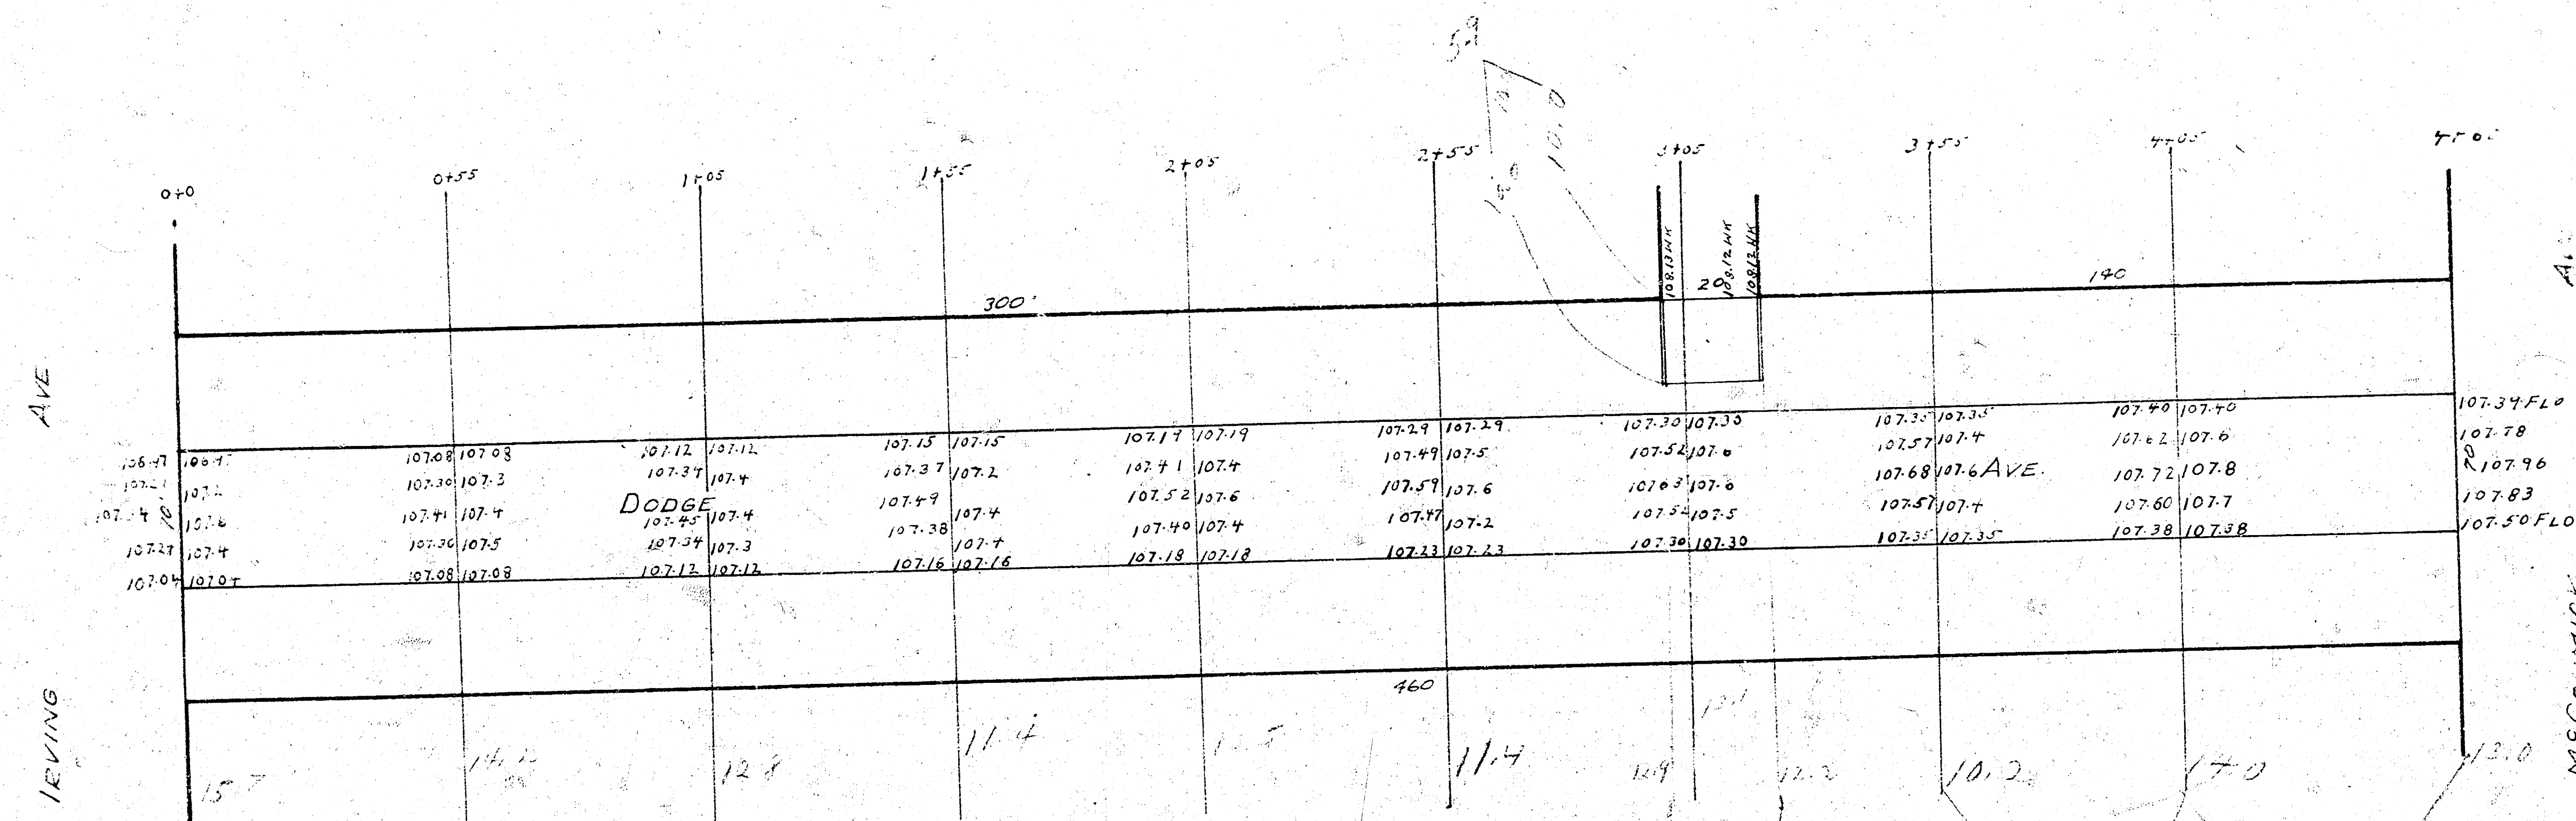


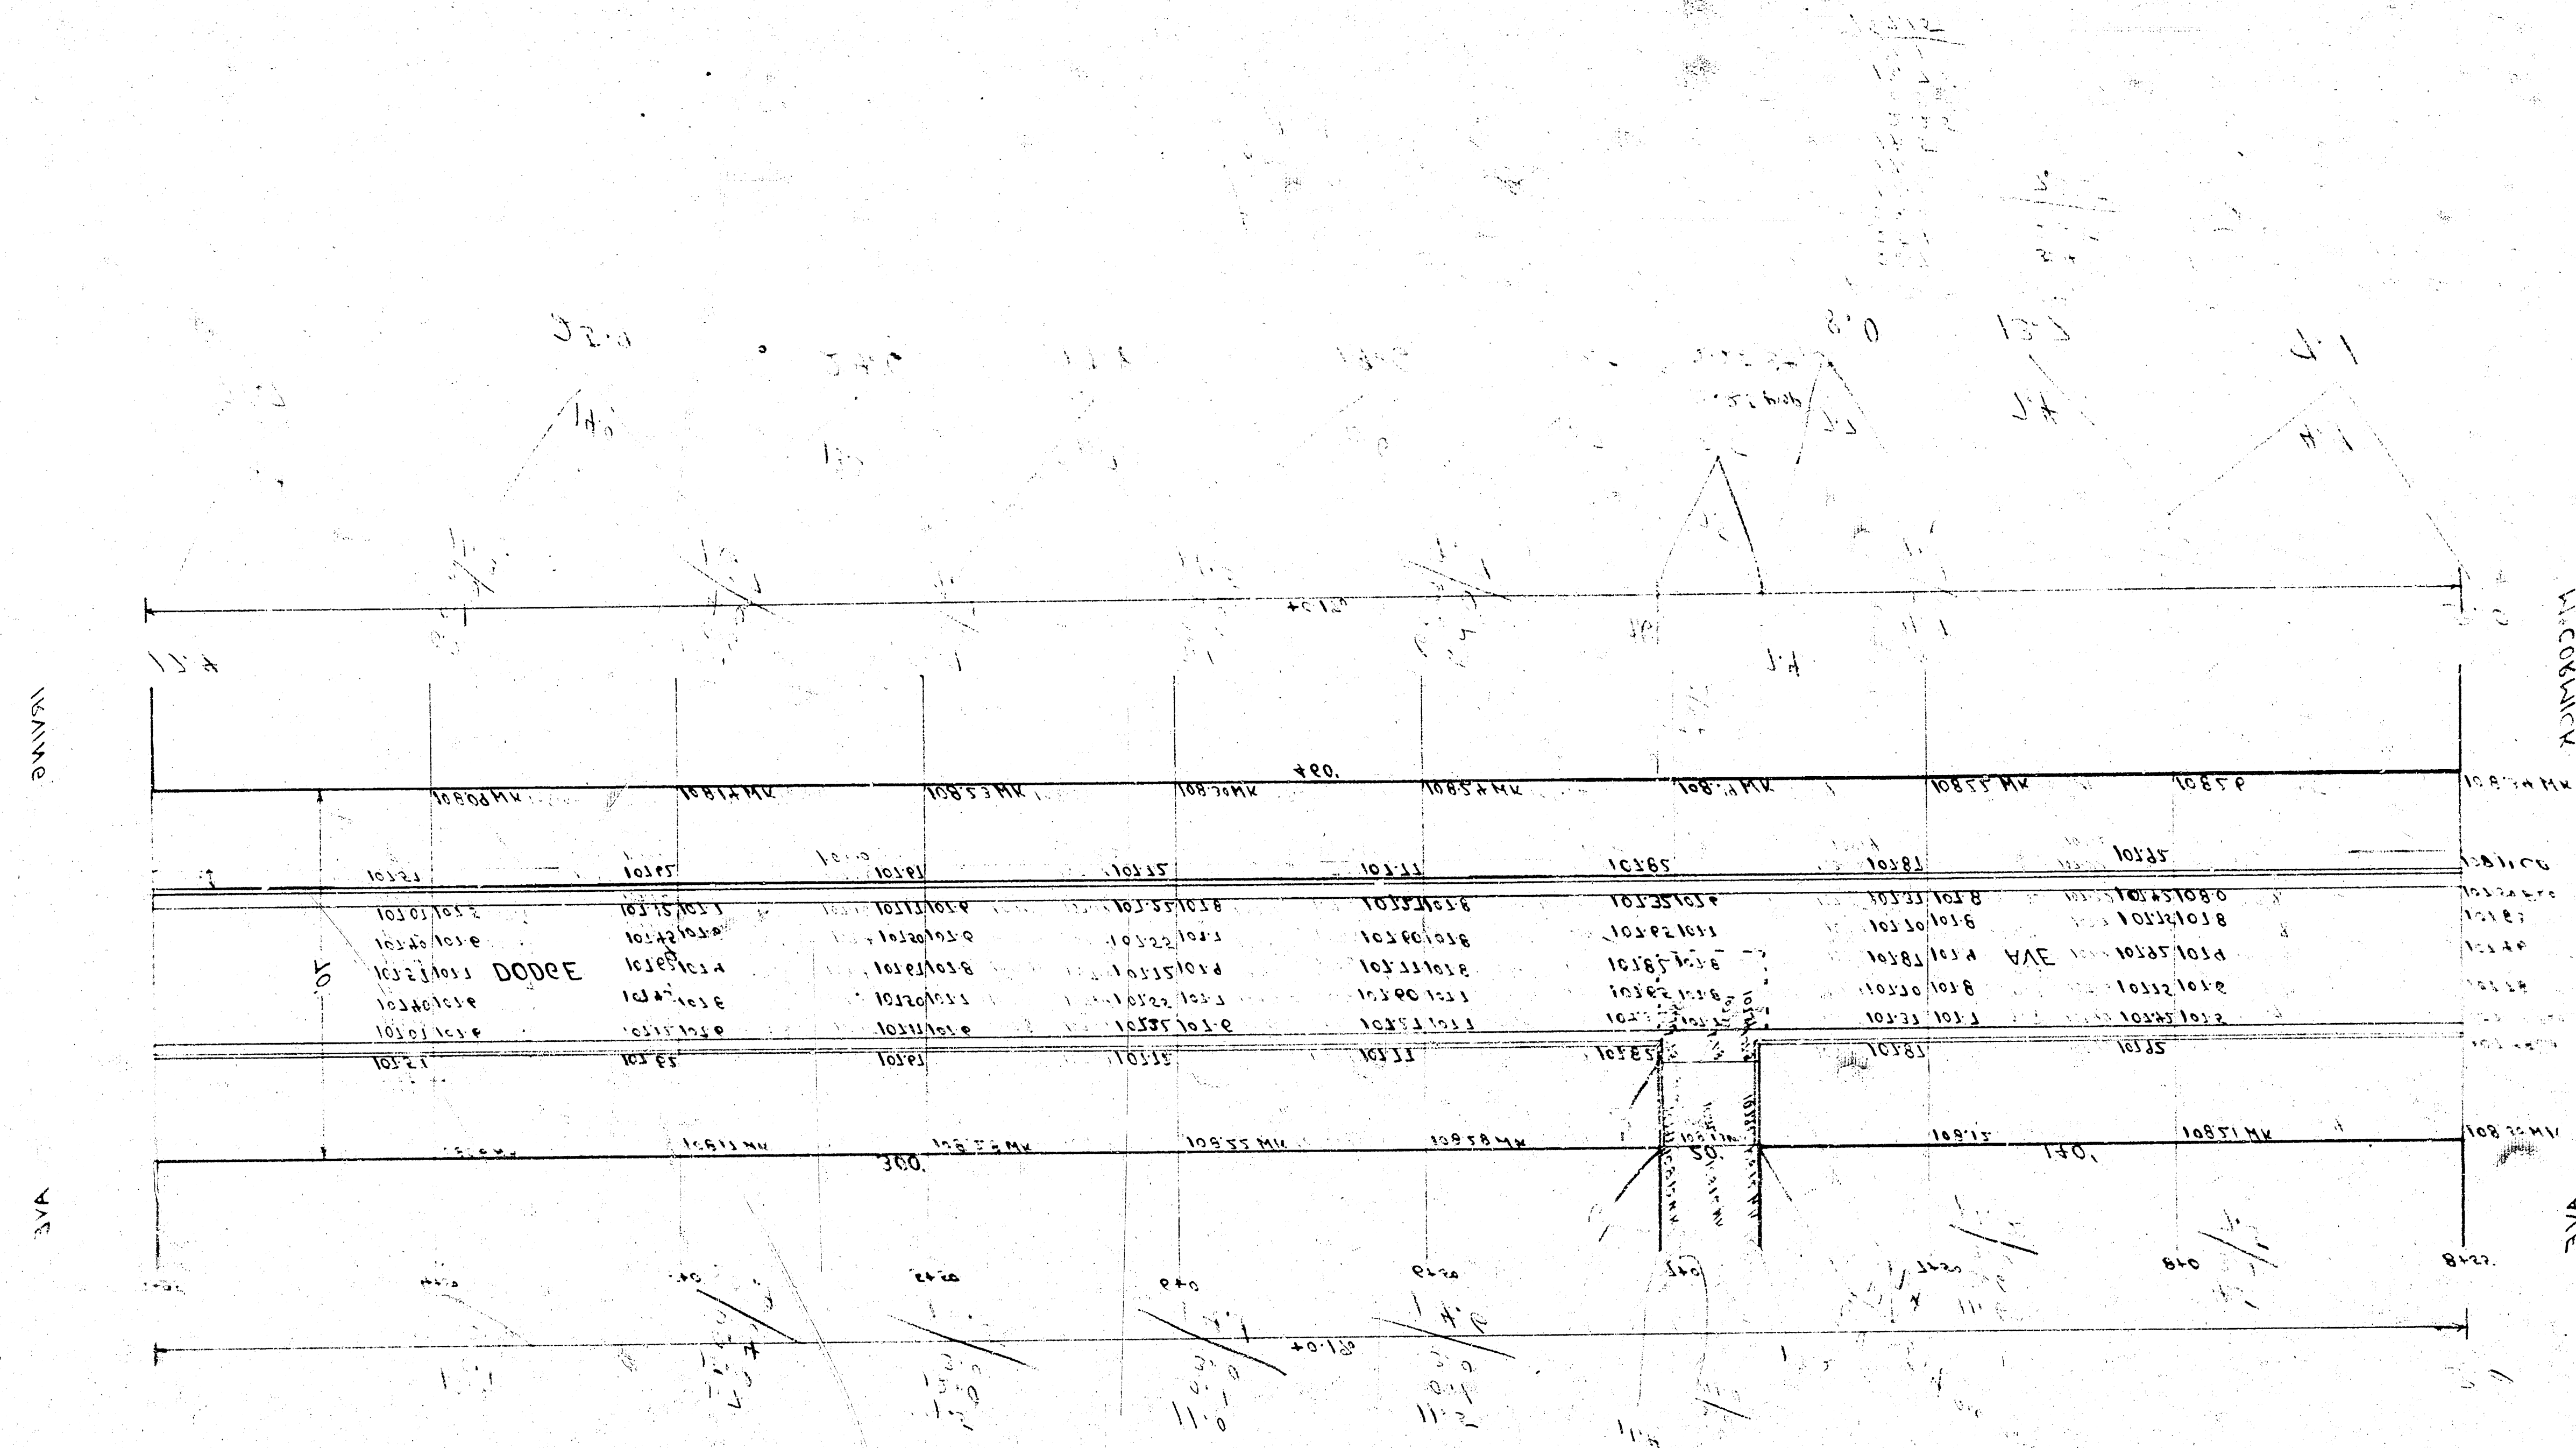

1941
 DODGE - 2L M² CORMICK TO W² STILLMELT
 SP-5-30 COMB CURB&GUTTER ONLY
 22' Right

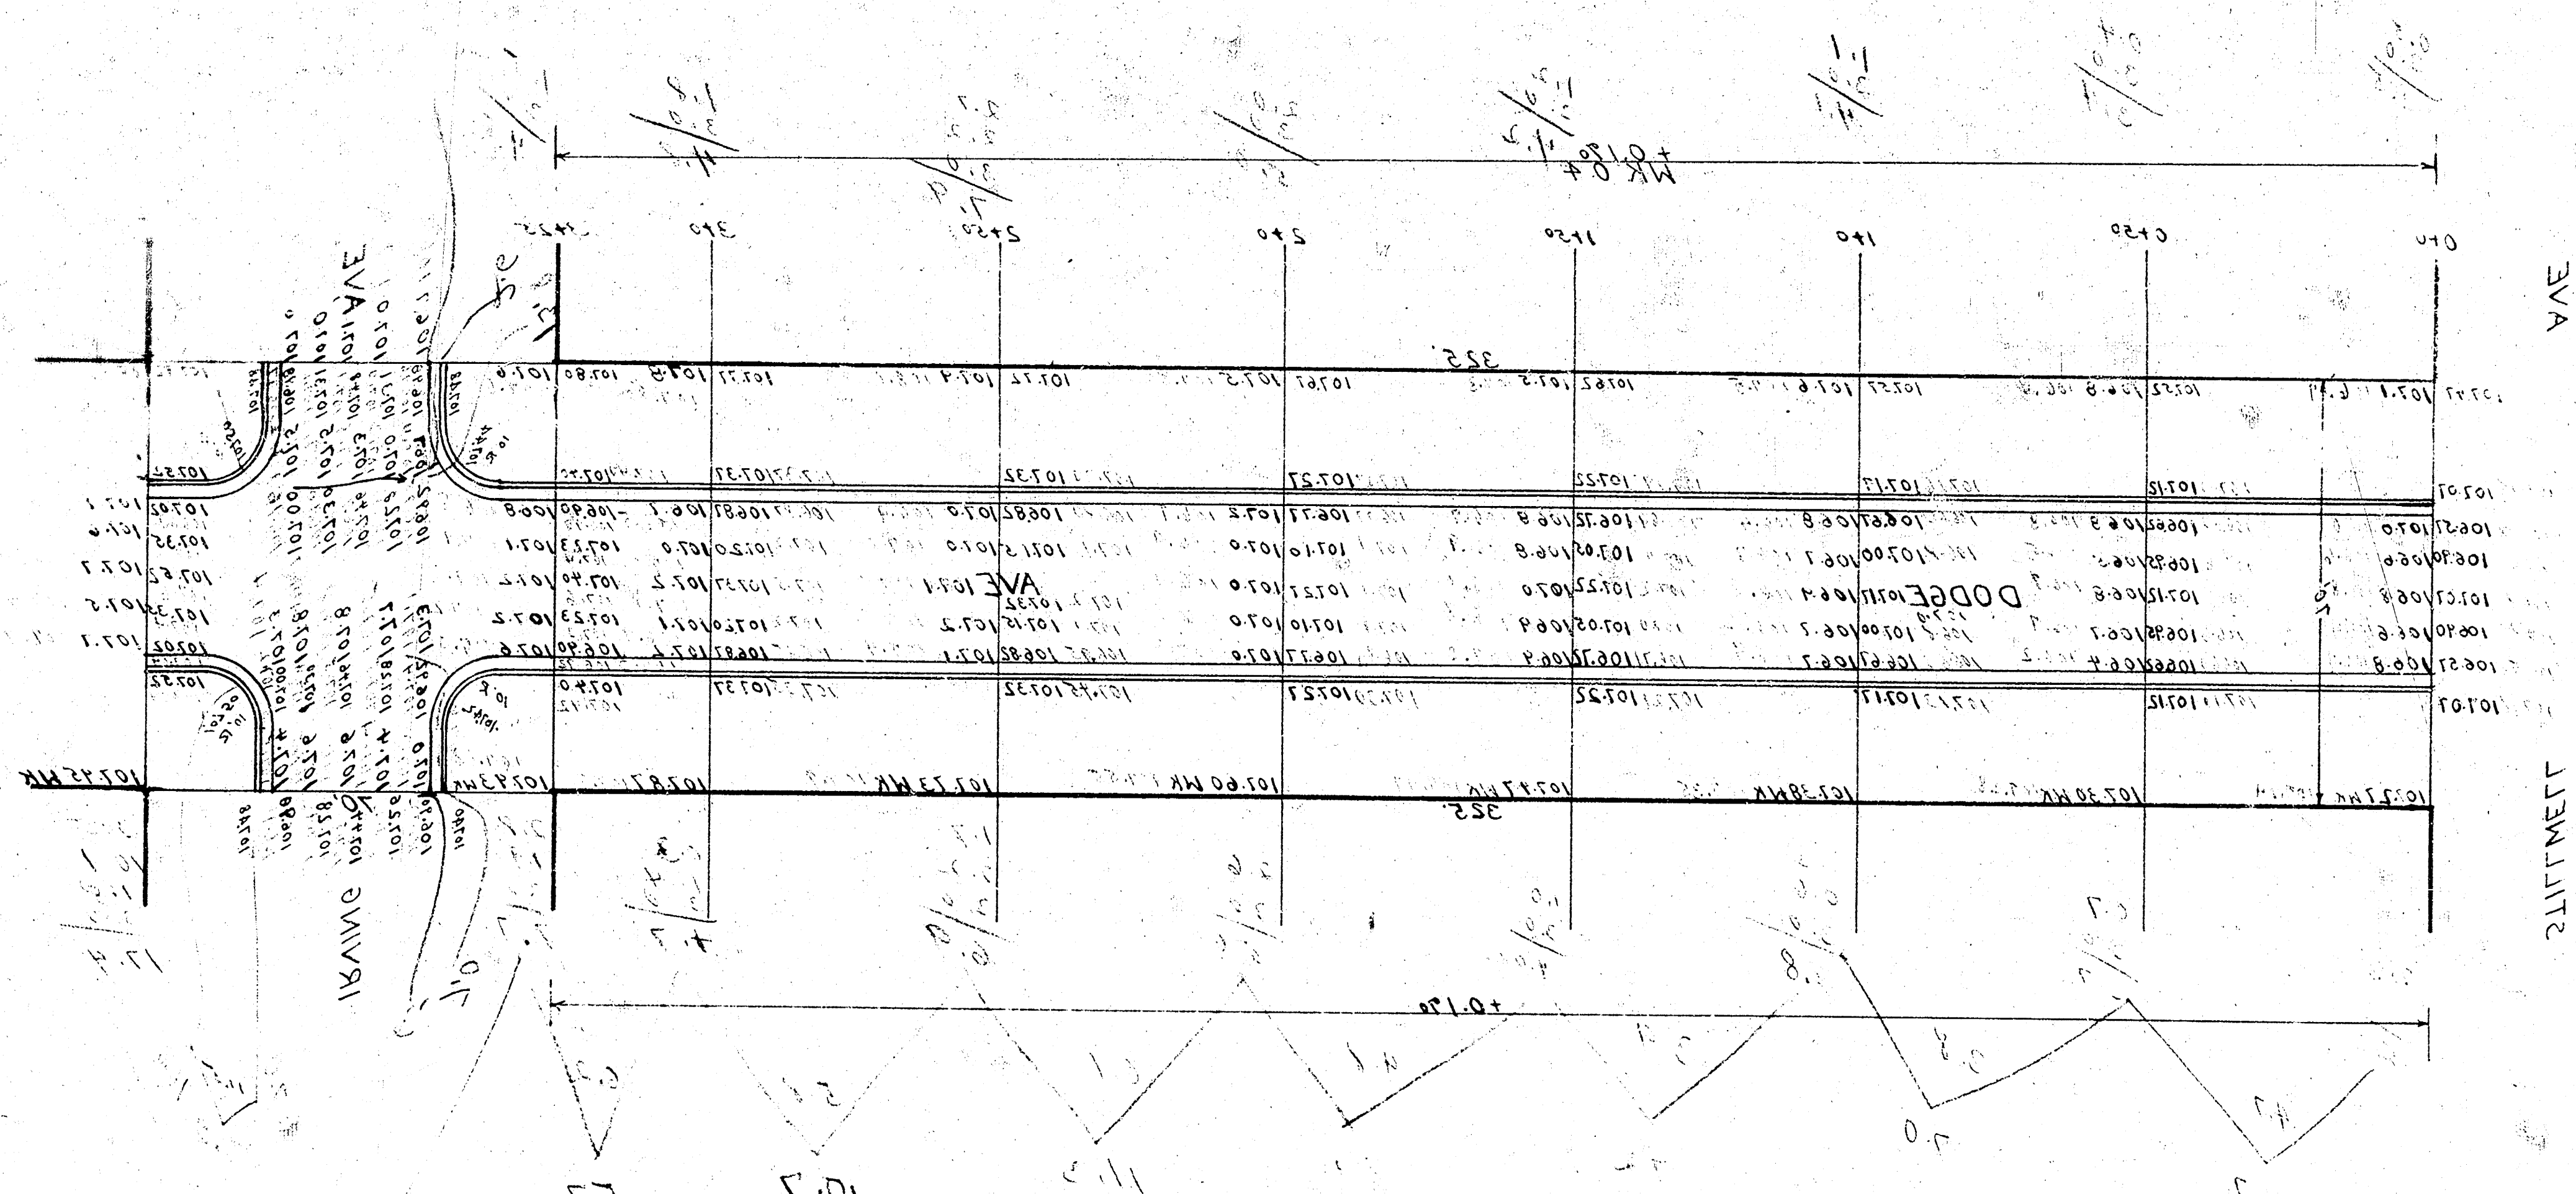

BY 10584 IRON IN THIN C DODGE + W² CORMICK

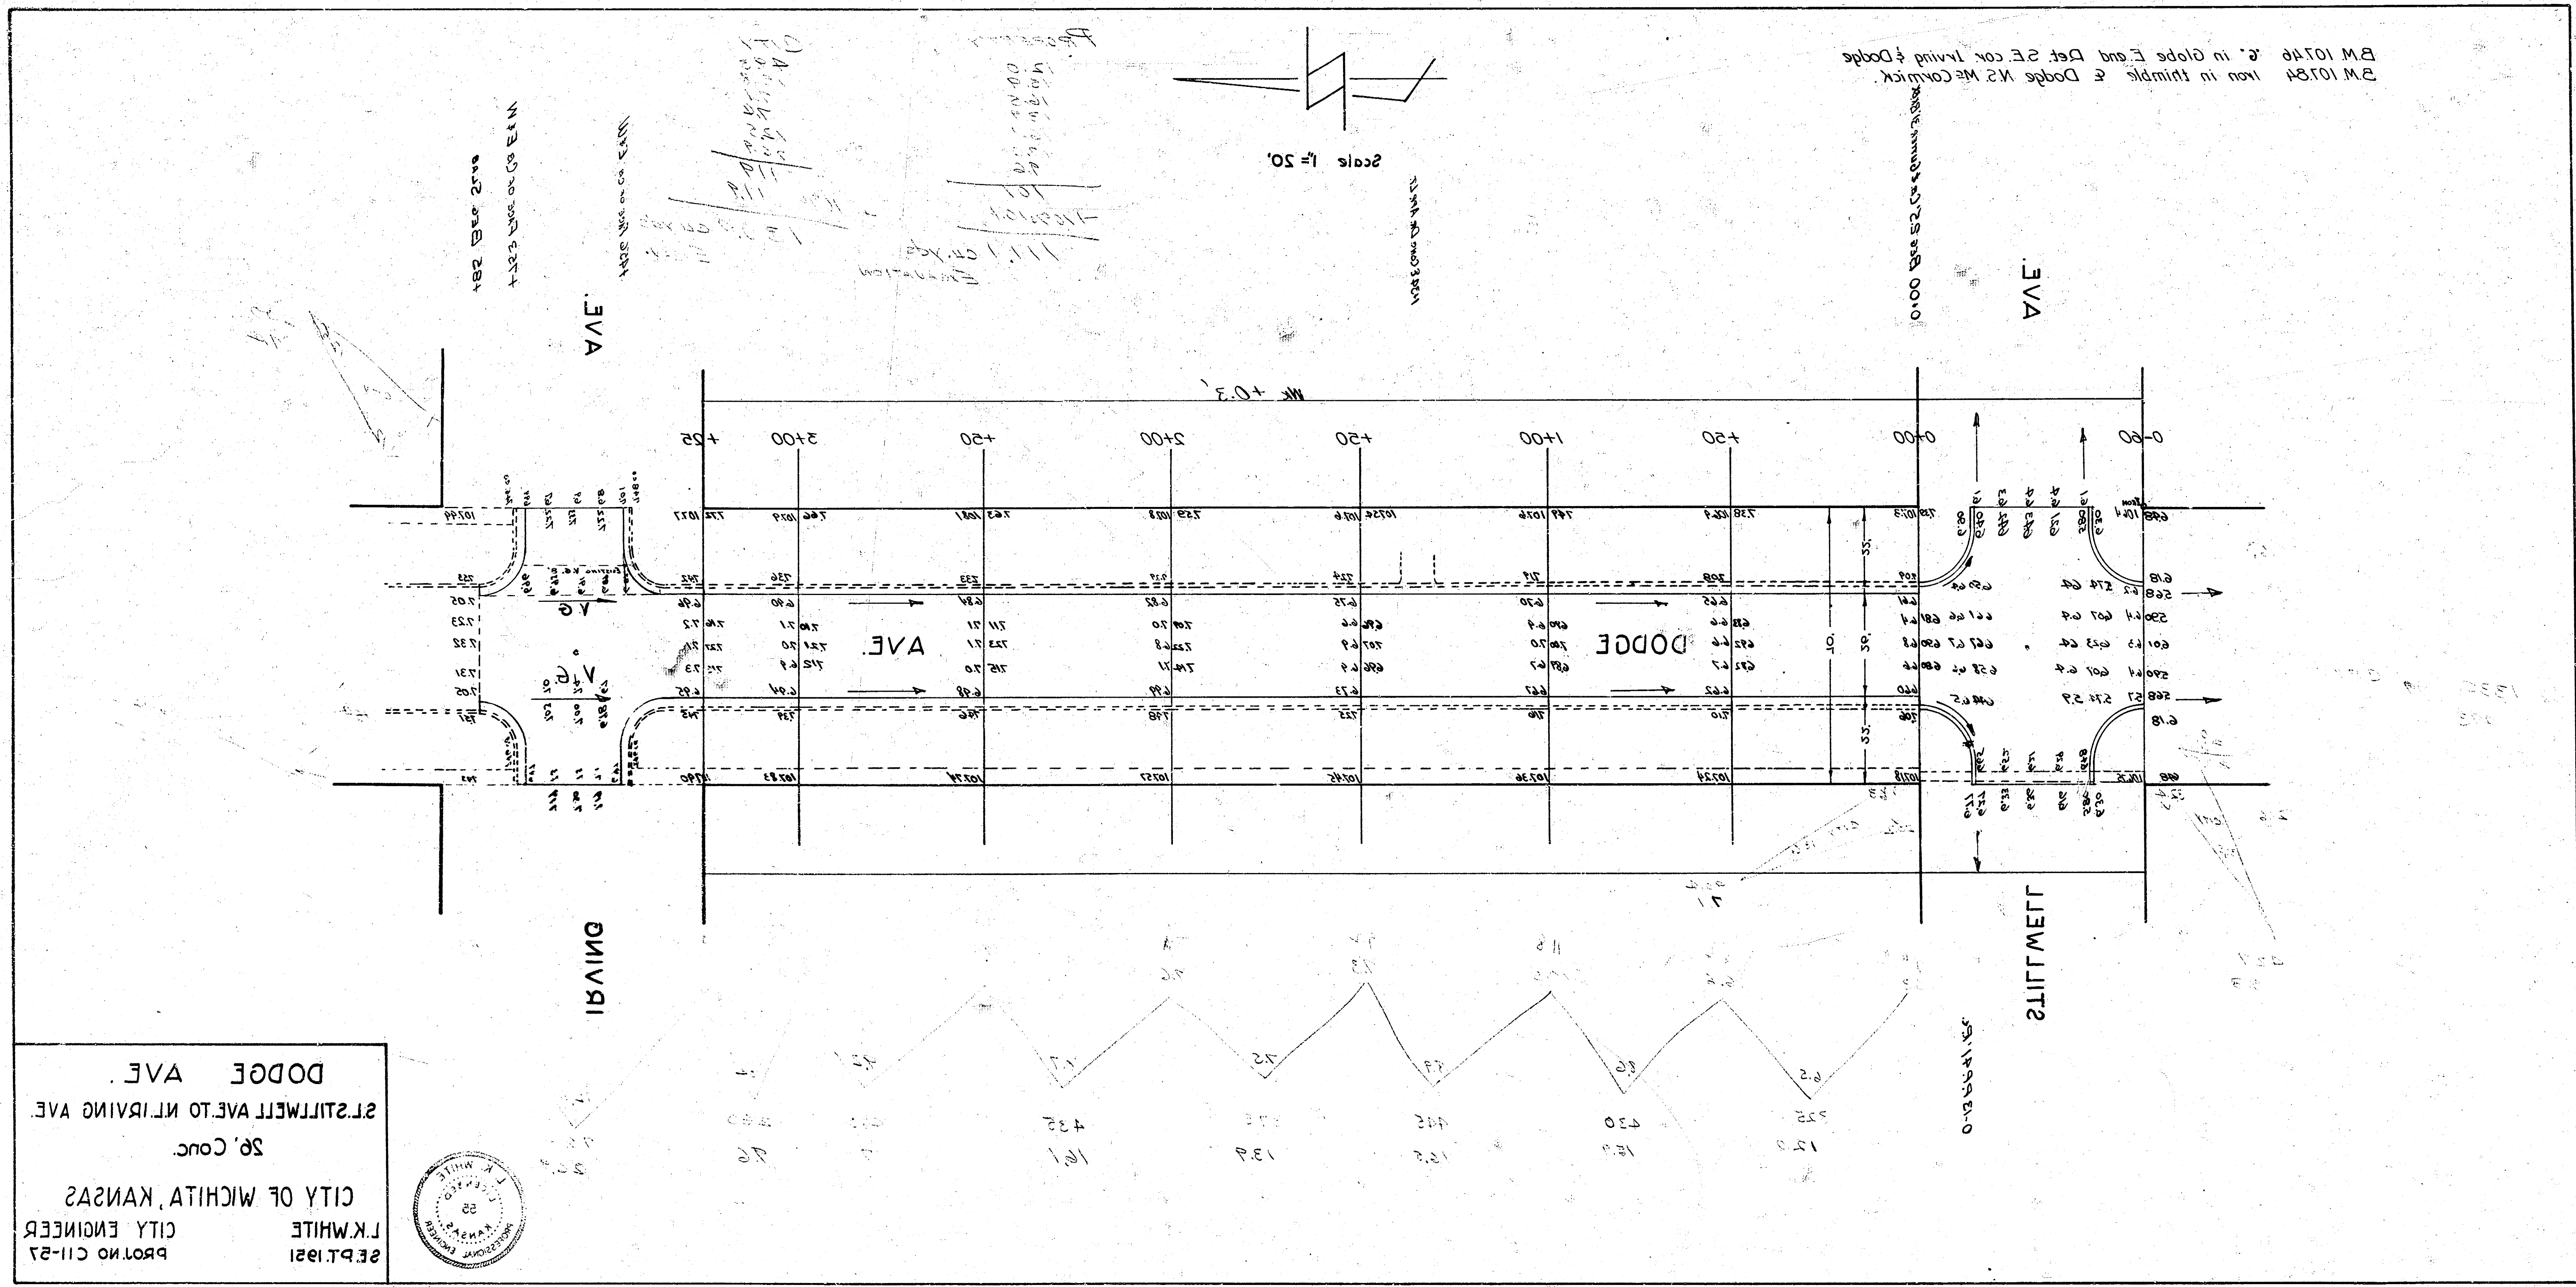

SEP. 1921
L. K. WHITE
CITY ENGINEER
CITY OF WICHITA, KANSAS
20. CONC.
DODGE AVE.
STILLWELL AVE. TO IRVING AVE.

