


Survey Young  
Plan  
Checked  
2/


B.M. 103.97' 0" IN GLOBE ON WK. PUSH D.K. N.W. COR. DODGE & WHEELER  
B.M. 102.32' STD. S.W. COR. SENECA & WHEELER

NOTE: STA. ON E

NOTE TO FIELD ENGINEER & CONTRACTOR:  
ENTRANCE PIPE WILL BE DISPOSED OF IN ACCORDANCE  
WITH INSTRUCTION OF DIRT CHECKER.

NOTE TO FIELD ENGINEER:  
MARK ITEMS TO BE REMOVED & TURN IN  
CARD DENOTING SAME.

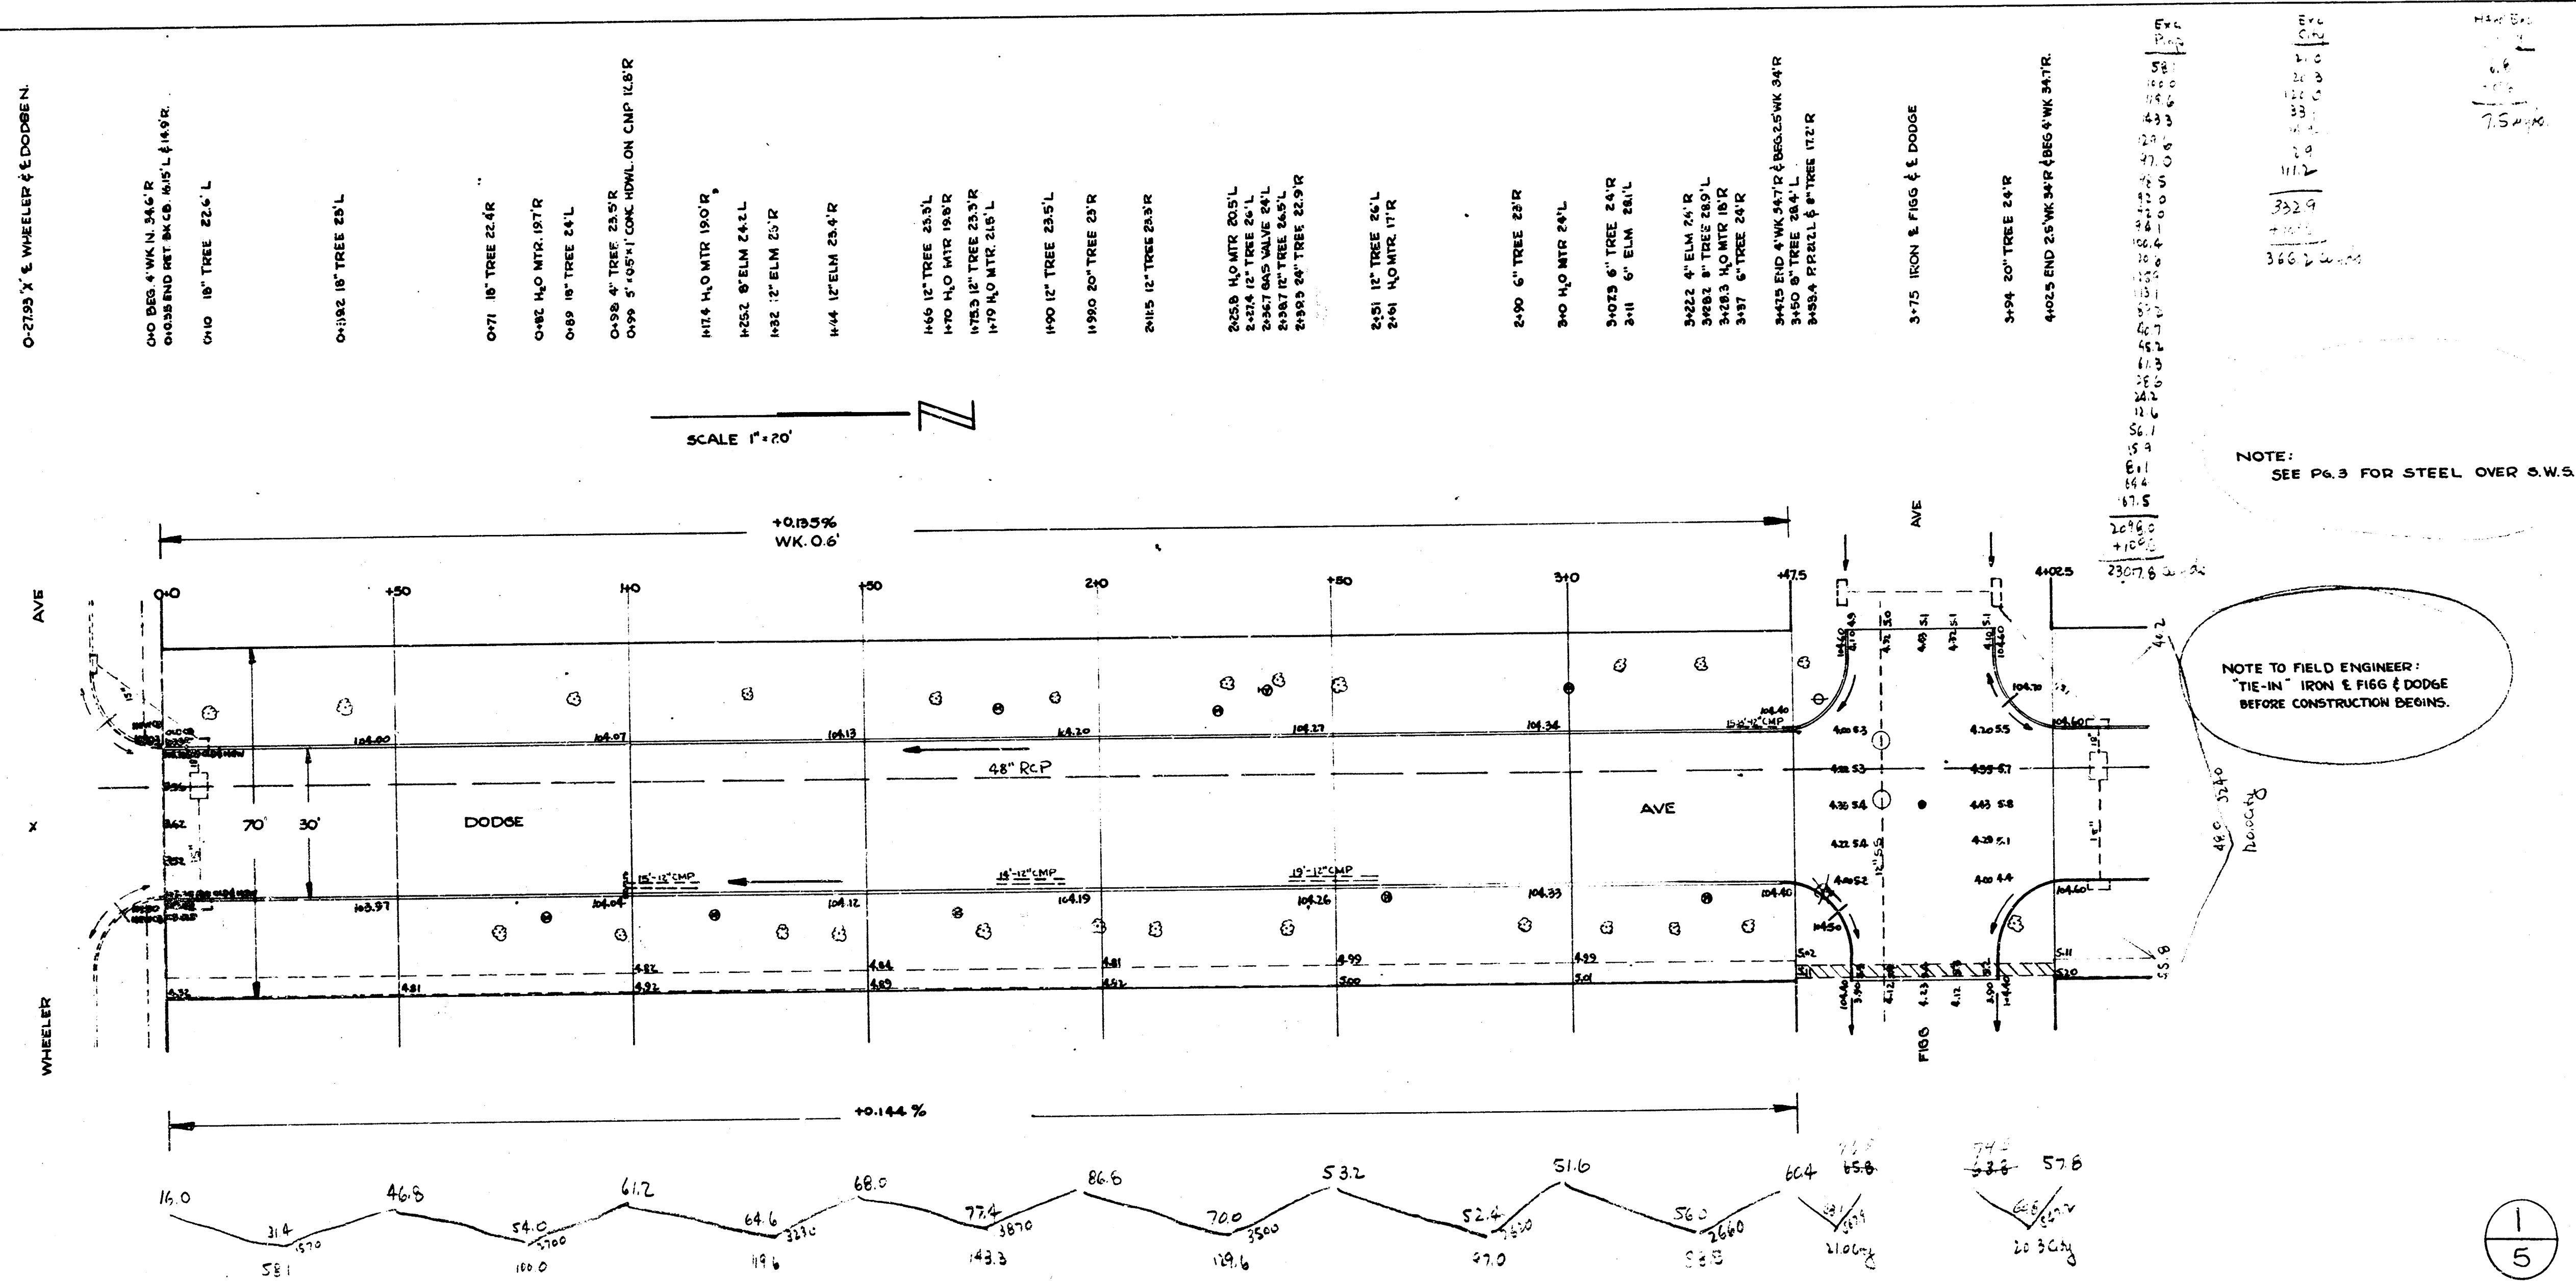

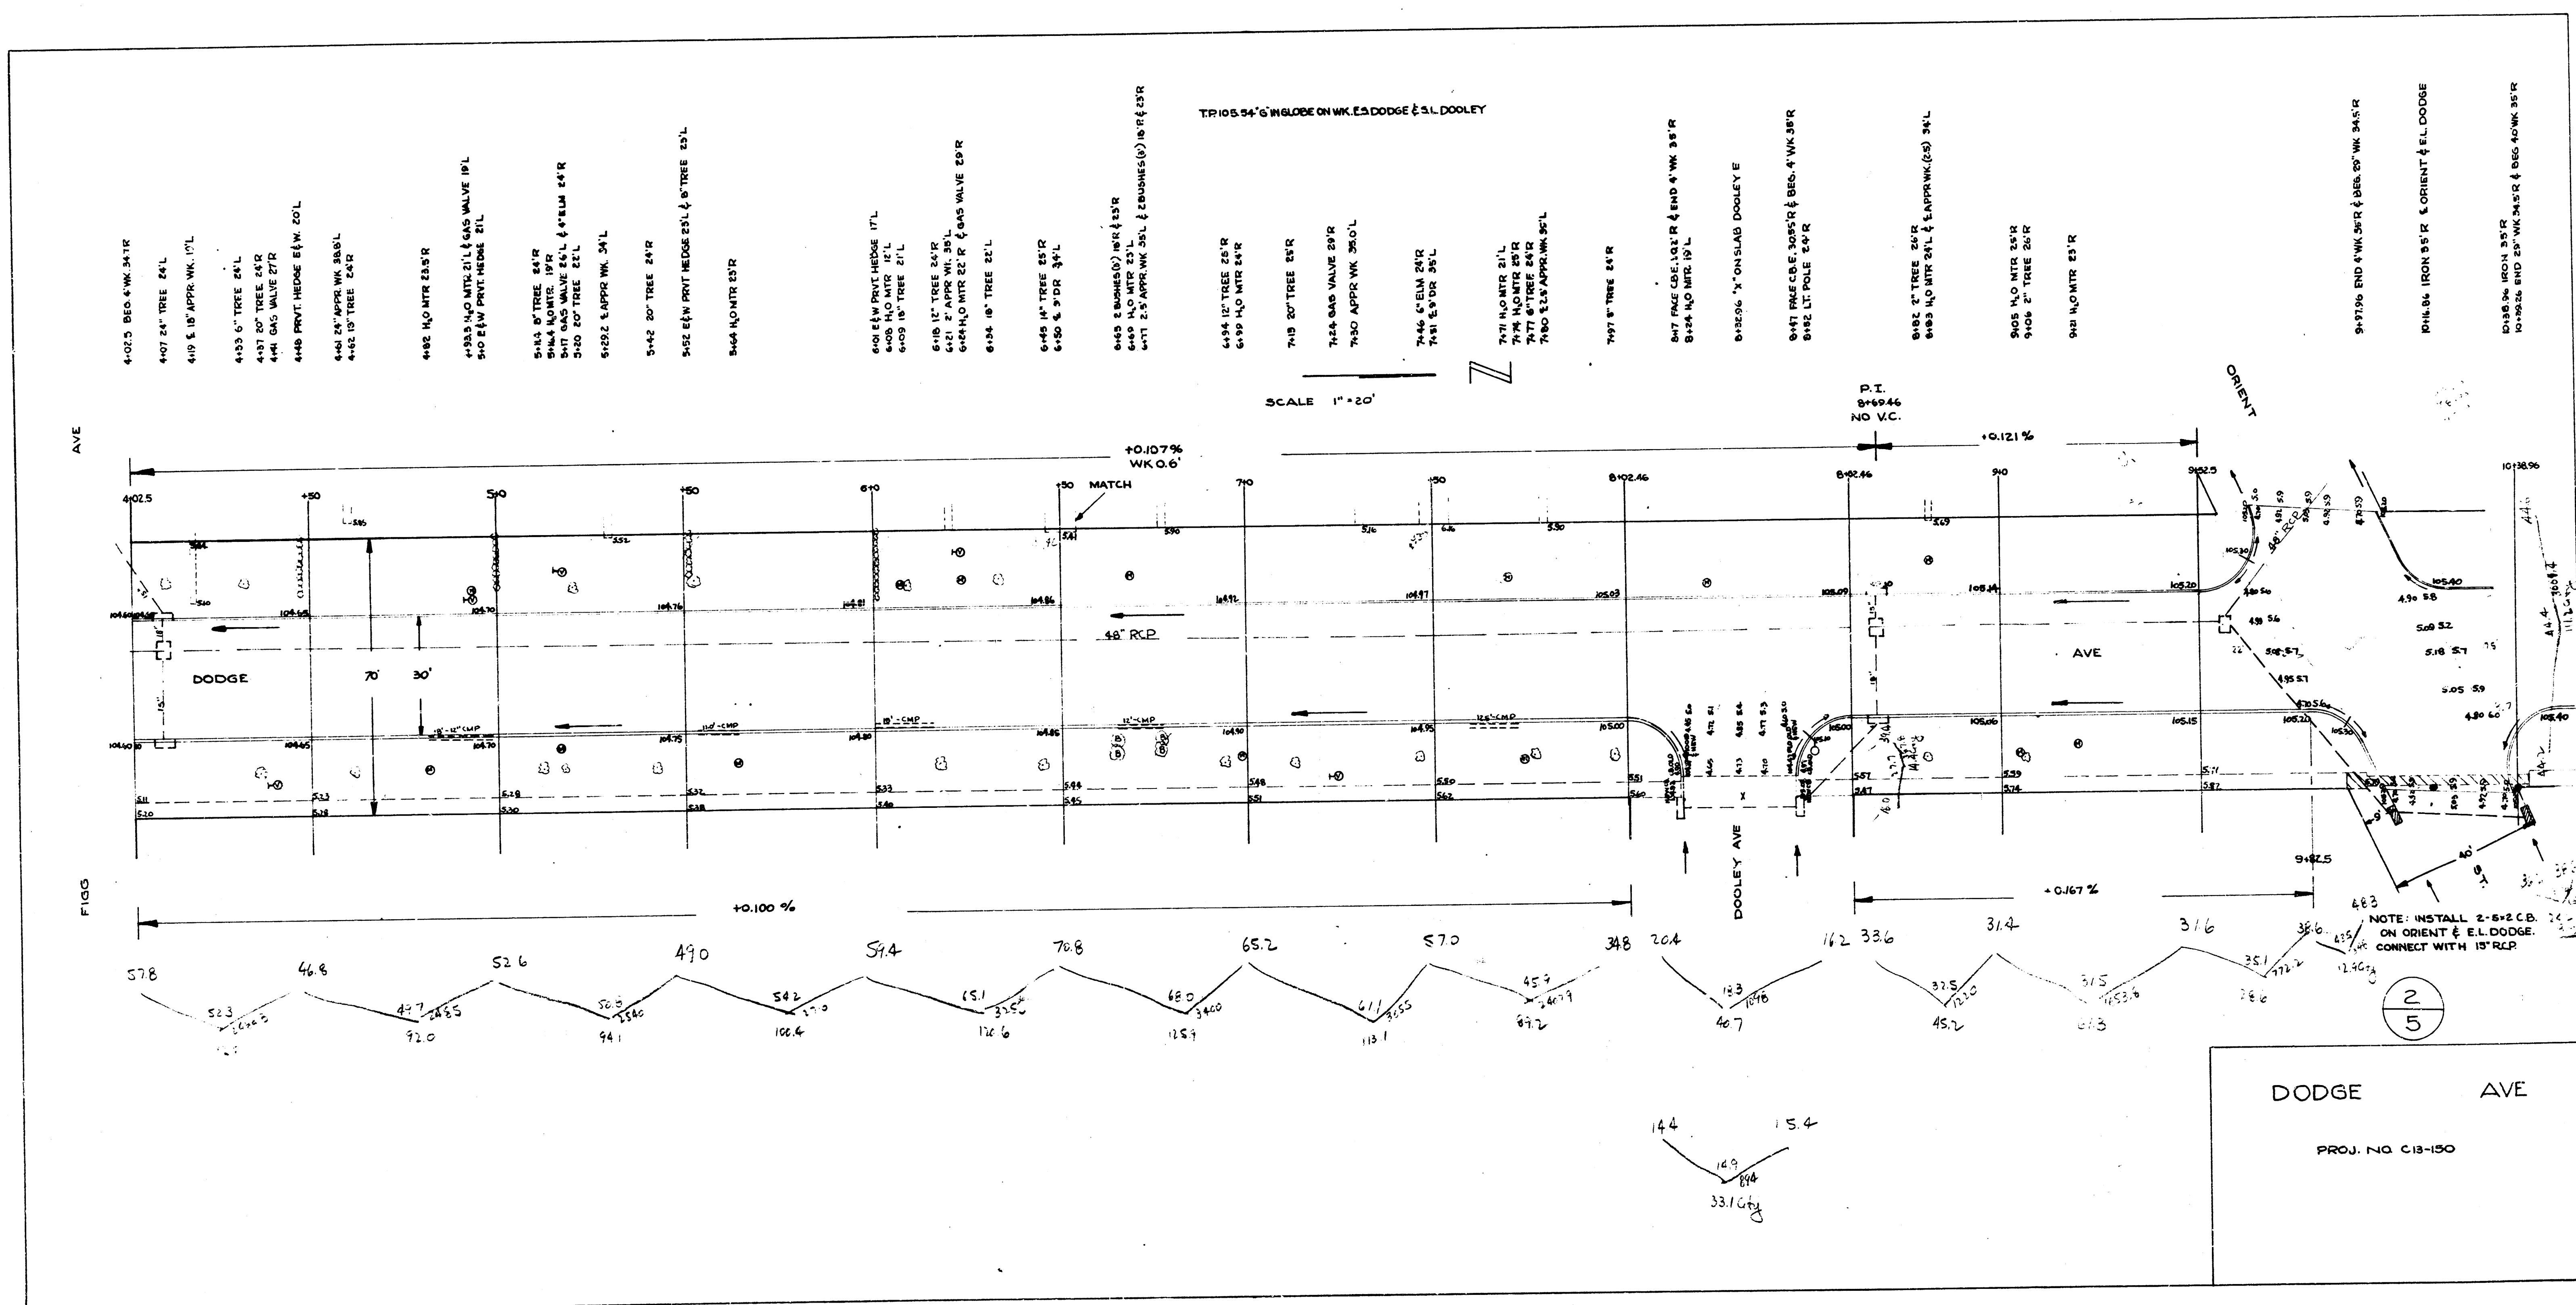

10+38.96 IRON 35'R  
10+39.26 END 29" WK 34.5'R, BEG 40'WK 35'R


11118.2 3. RAIL OF SPUR  
11123.15 1. RAIL OF SPUR  
11129.35 5. RAIL OF MAIN LINE  
11134.6 6. RAIL OF MAIN LINE

12+25 APPR. WK. 35'L


2+46 R.R. CROSSING SIGN 10'L

12-6196 END 4 WK 35'R  
2463 HLB 13.L

SCALE 1"=20'

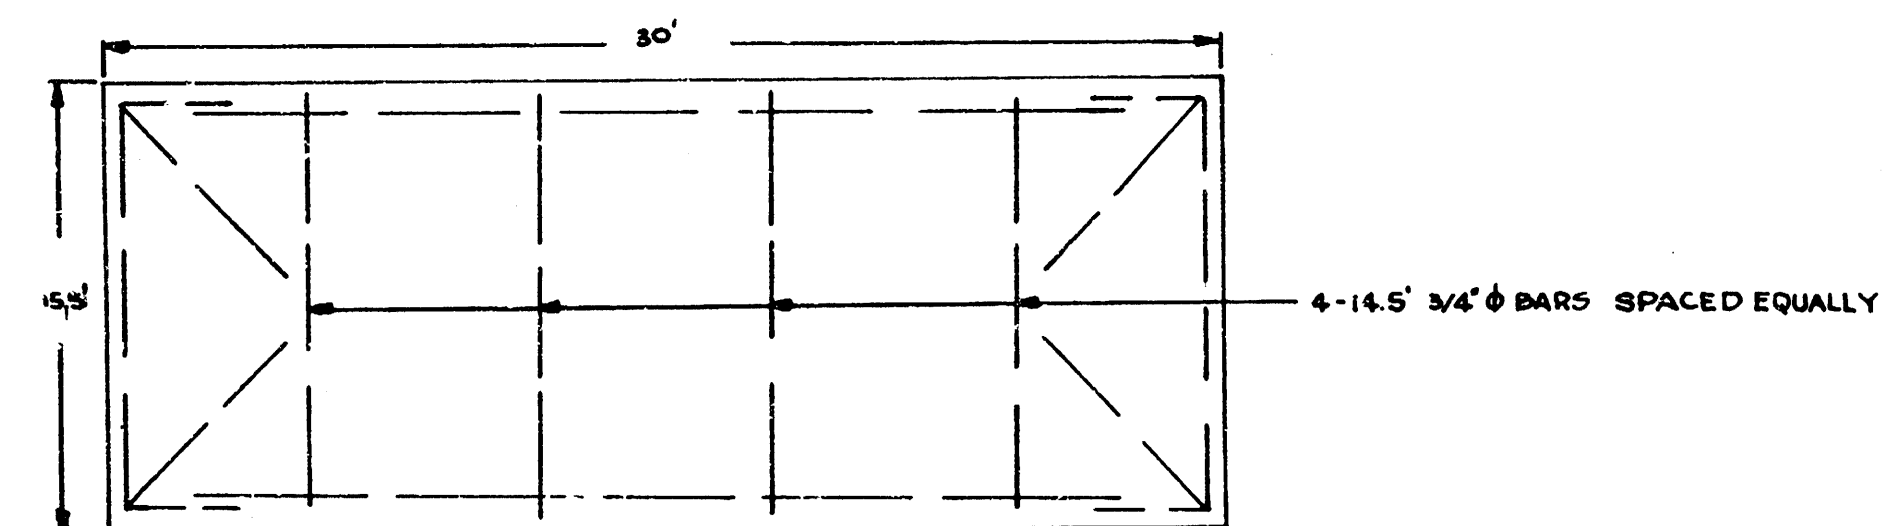

STEEL PATTERN OVER S.W.S. ON WEST 1/2 - STA 0+0 TO 9+58 & 12+05 TO 12+61.96

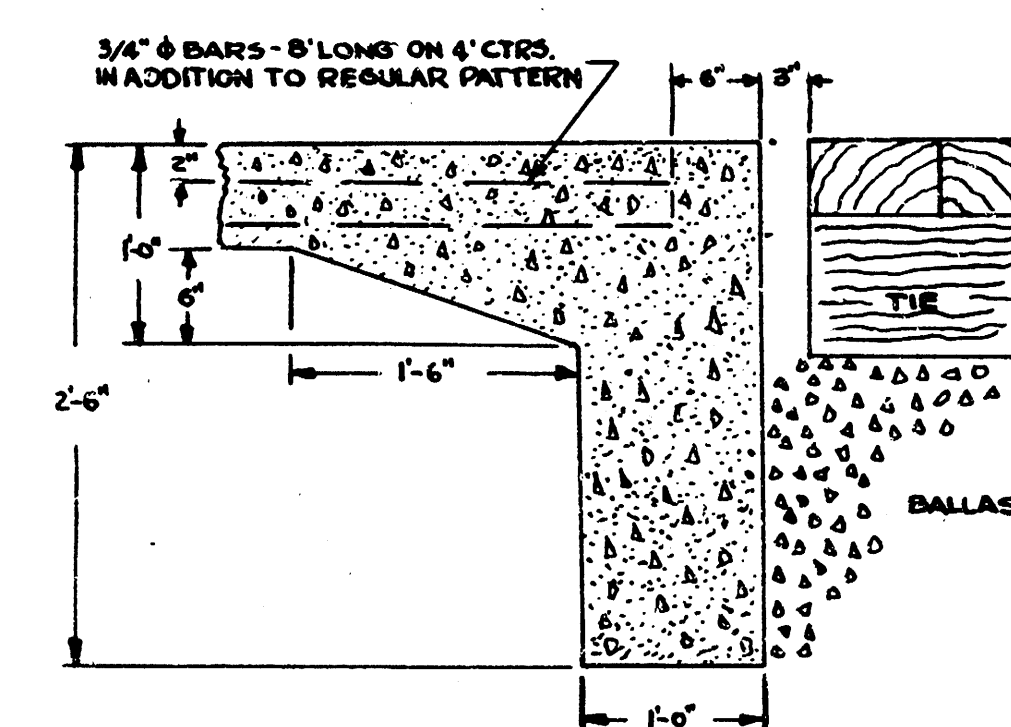

CONC. HEADER DETAIL

$10 \times 20 \times 38.5$   
 $1.5 \times 0.5 \times 83.7$   


---

 $2$

 $\frac{3}{5}$ 

DODGE AVE

PROJ. NO. C13-150