



B.M. 106.67 NW COR CONC STEP NO 1356 S SENECA AT DOOLEY.
 B.M. 102.62 SE COR. CONC WK 55 BLDG NE COR. DOOLEY & WALNUT.

BASE LINE & STATING ON & DOOLEY.

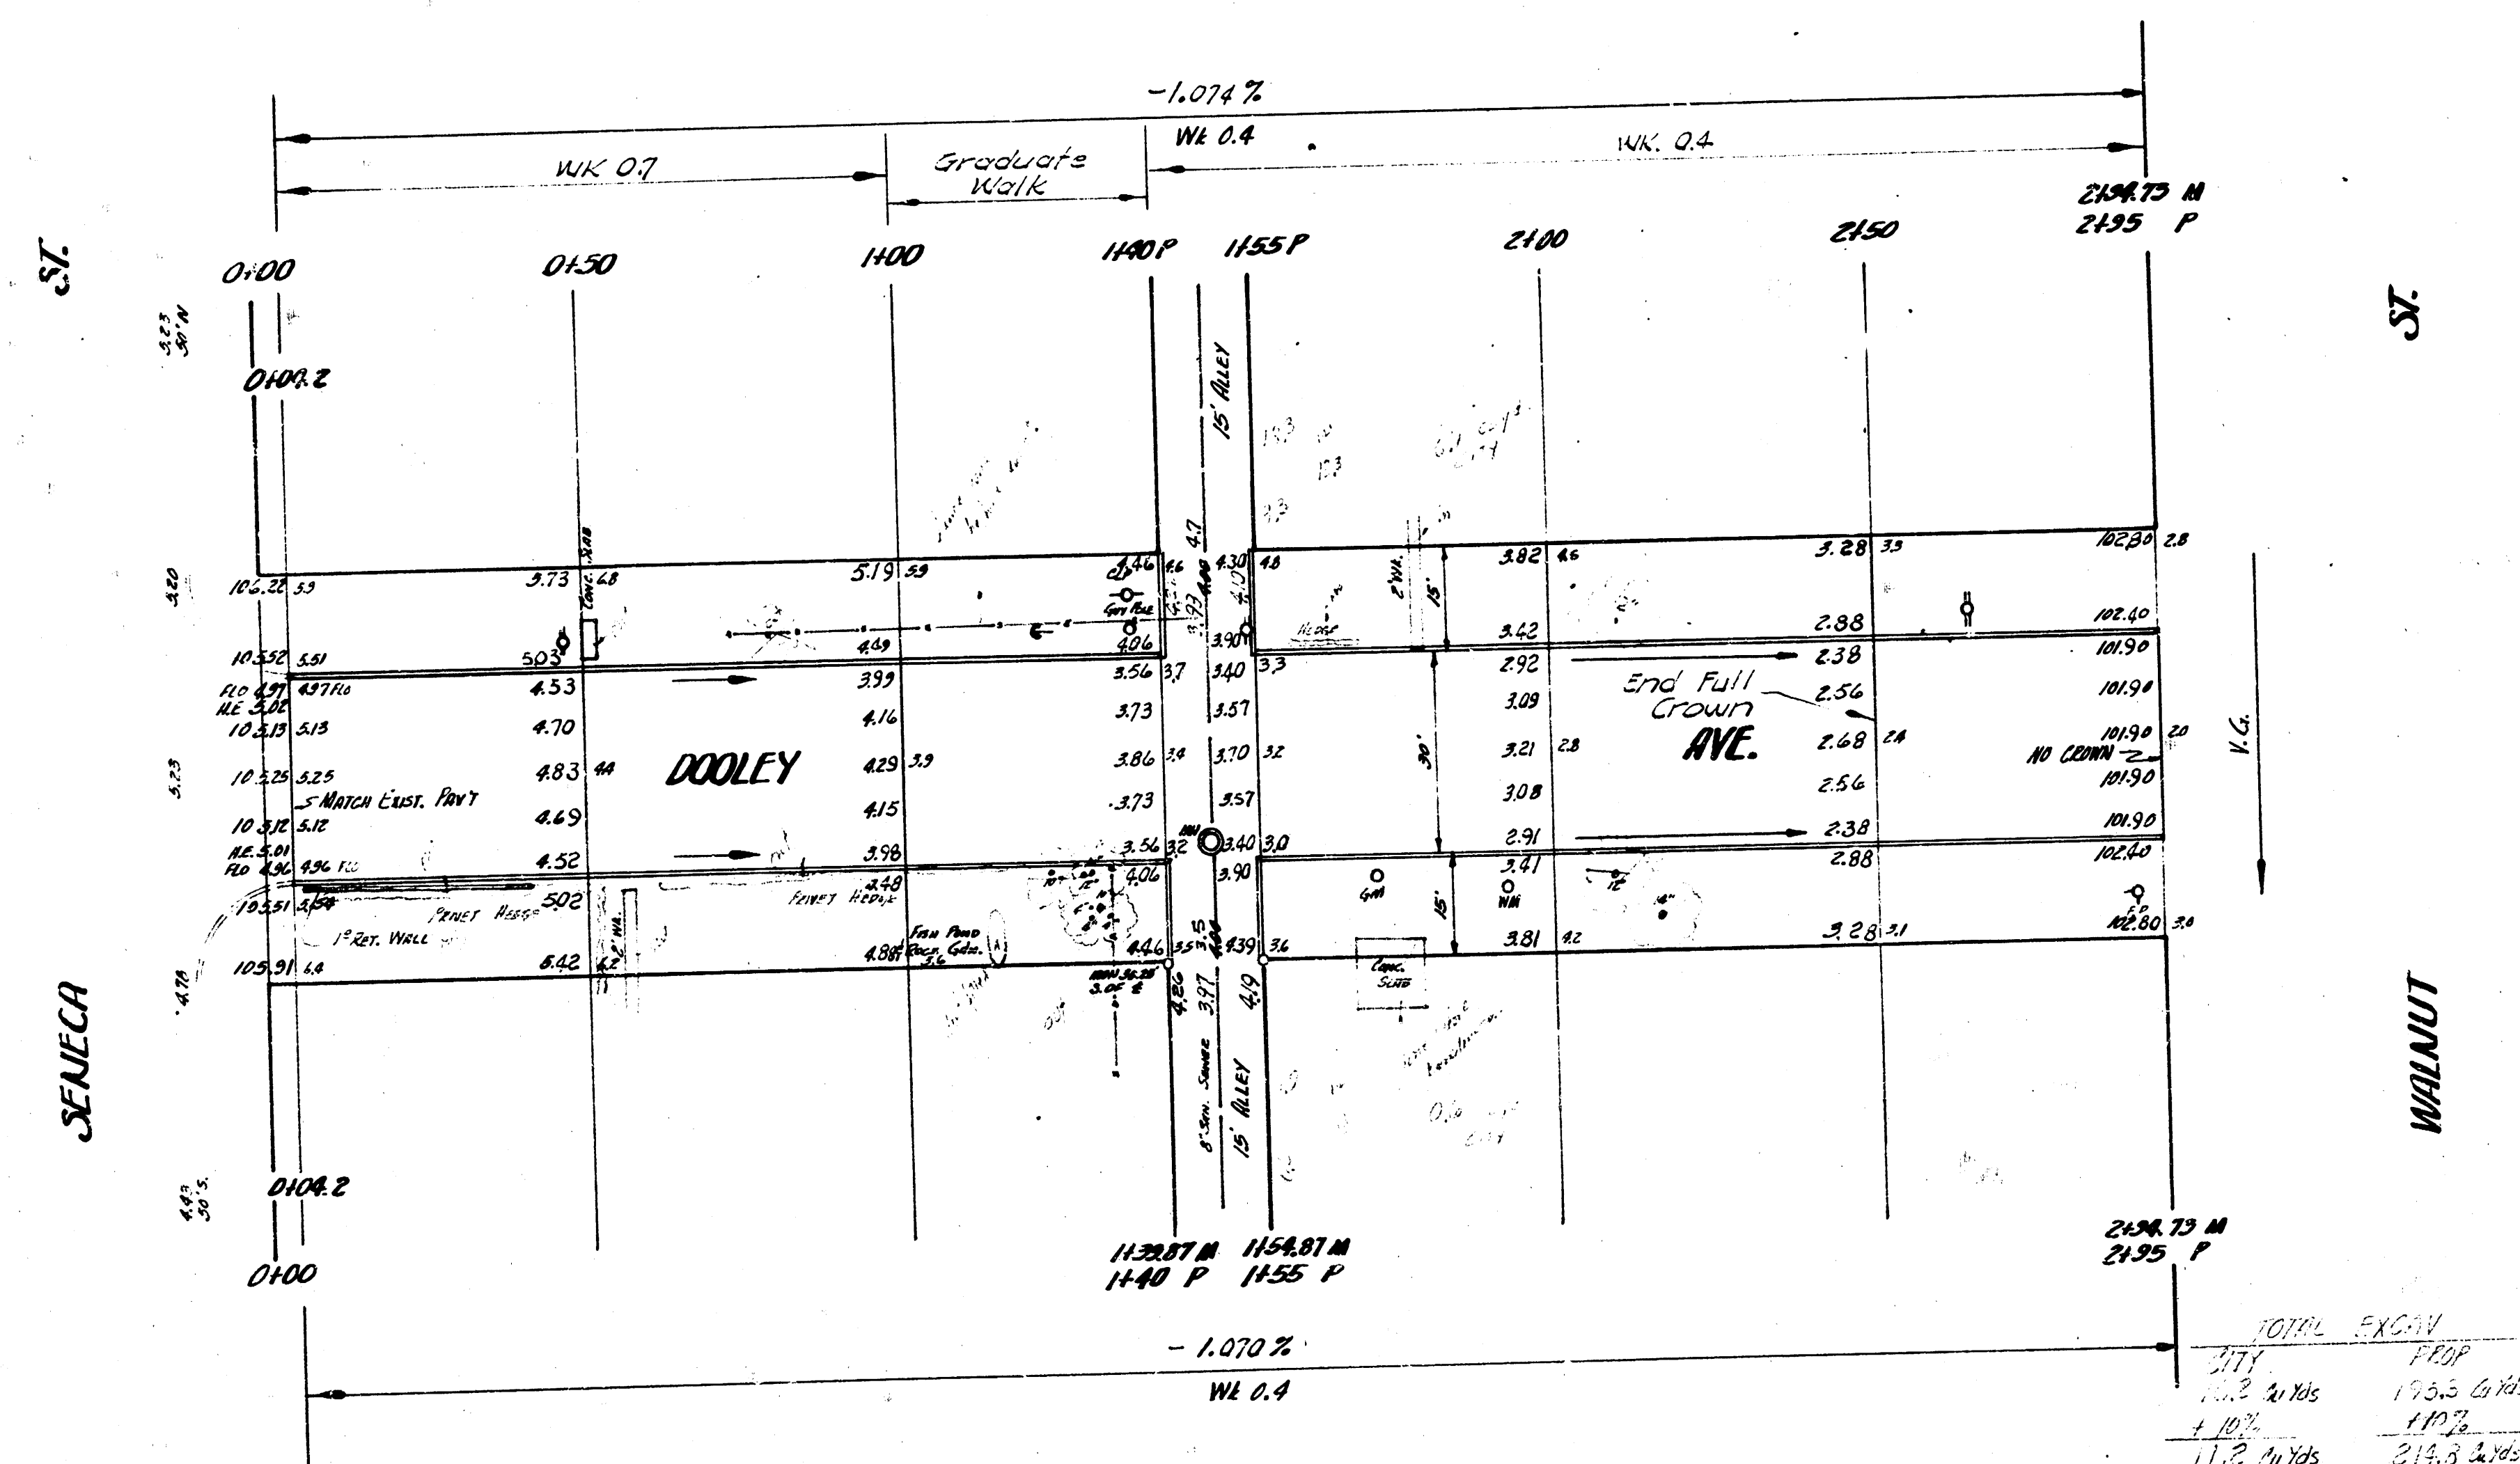

SCALE 1"=20'

TOTAL EXCHG	
11.2	20.70
11.2	20.70
11.2	20.70
11.2	20.70

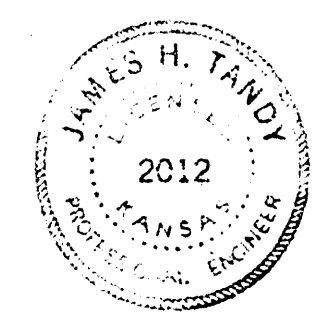

1/2

DOOLEY AVE.
 EL SENECA TO WL. WALNUT
 30' CONC & CB
 CITY OF WICHITA, KANS.
 D.E. SMITH CITY ENGINEER
 PROJ. NO. C17-54