



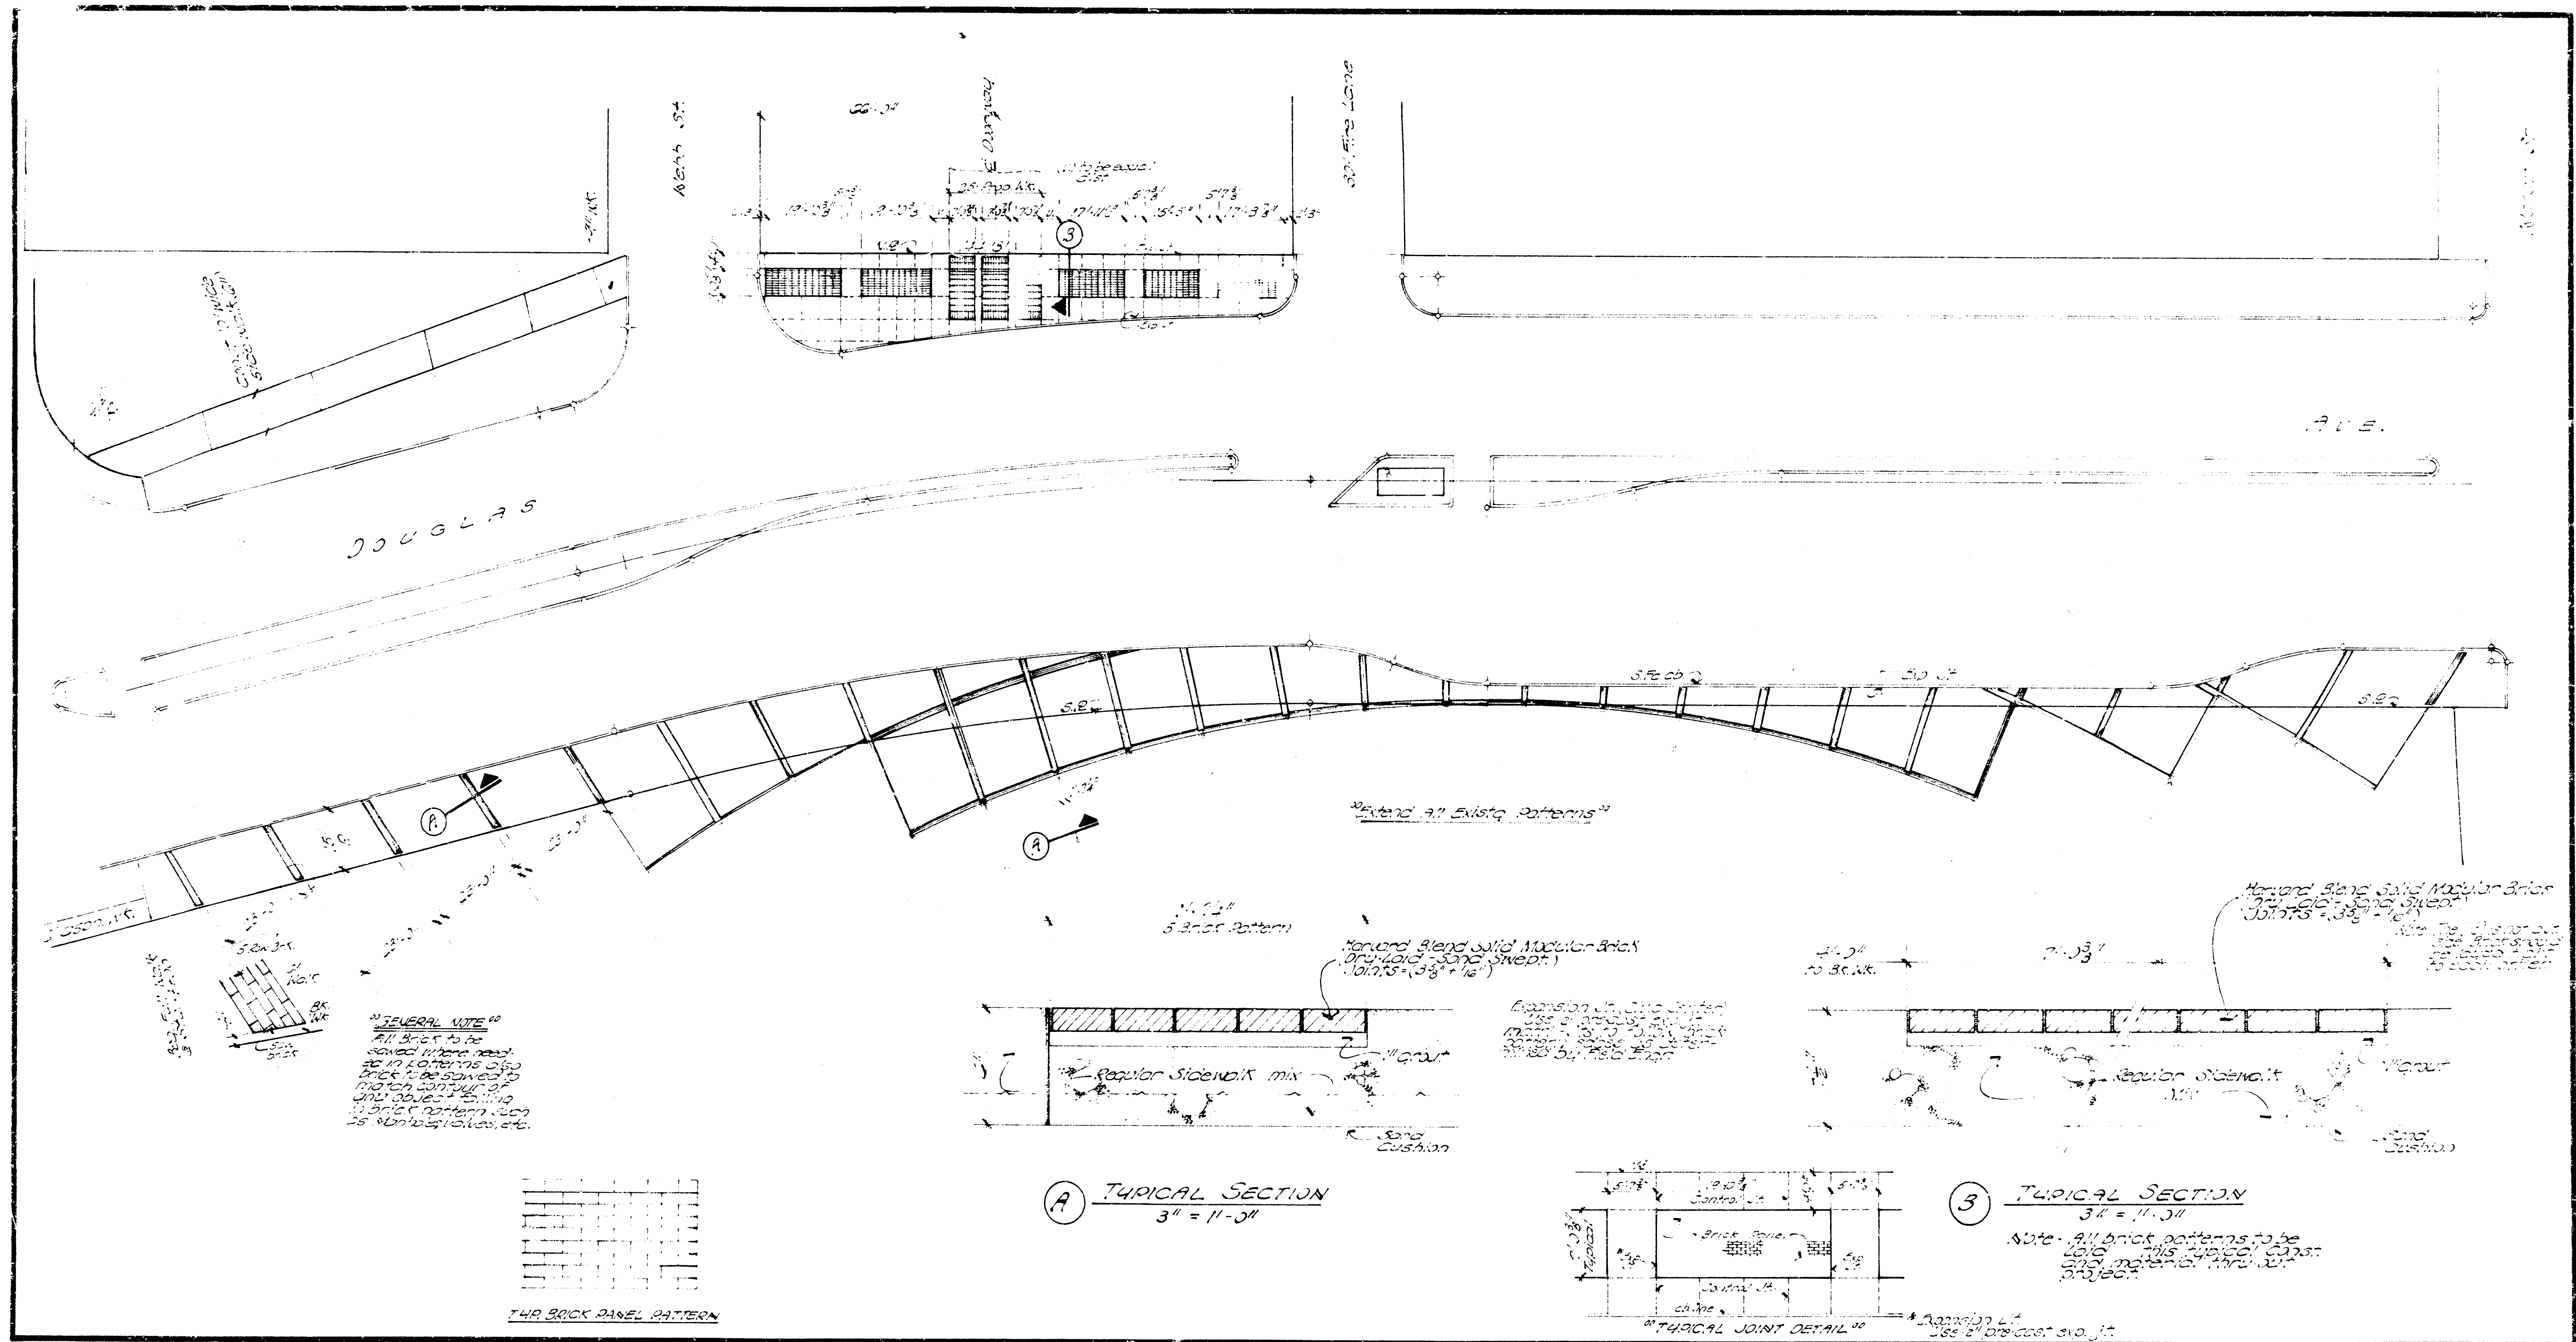

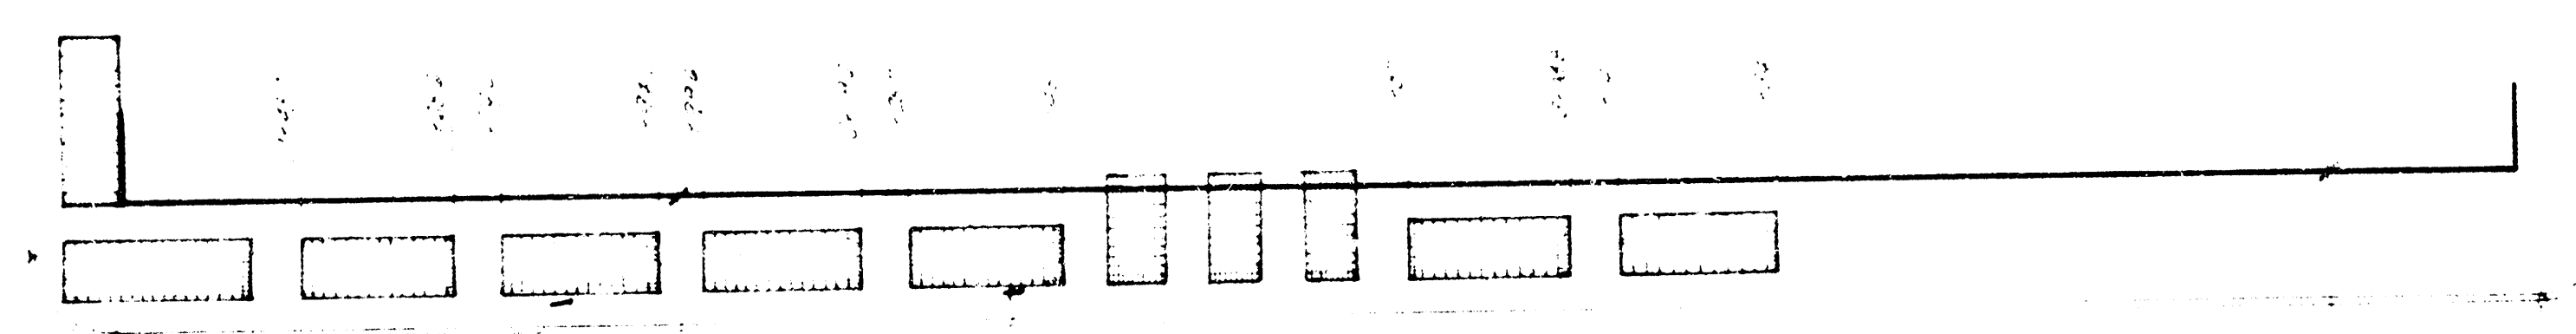



DOUGLAS

AVE

