




PLANS FOR REPAVING  
DOUGLAS AVENUE  
E.L. MAIN ST. TO E.L. ST FRANCIS AVE  
1944

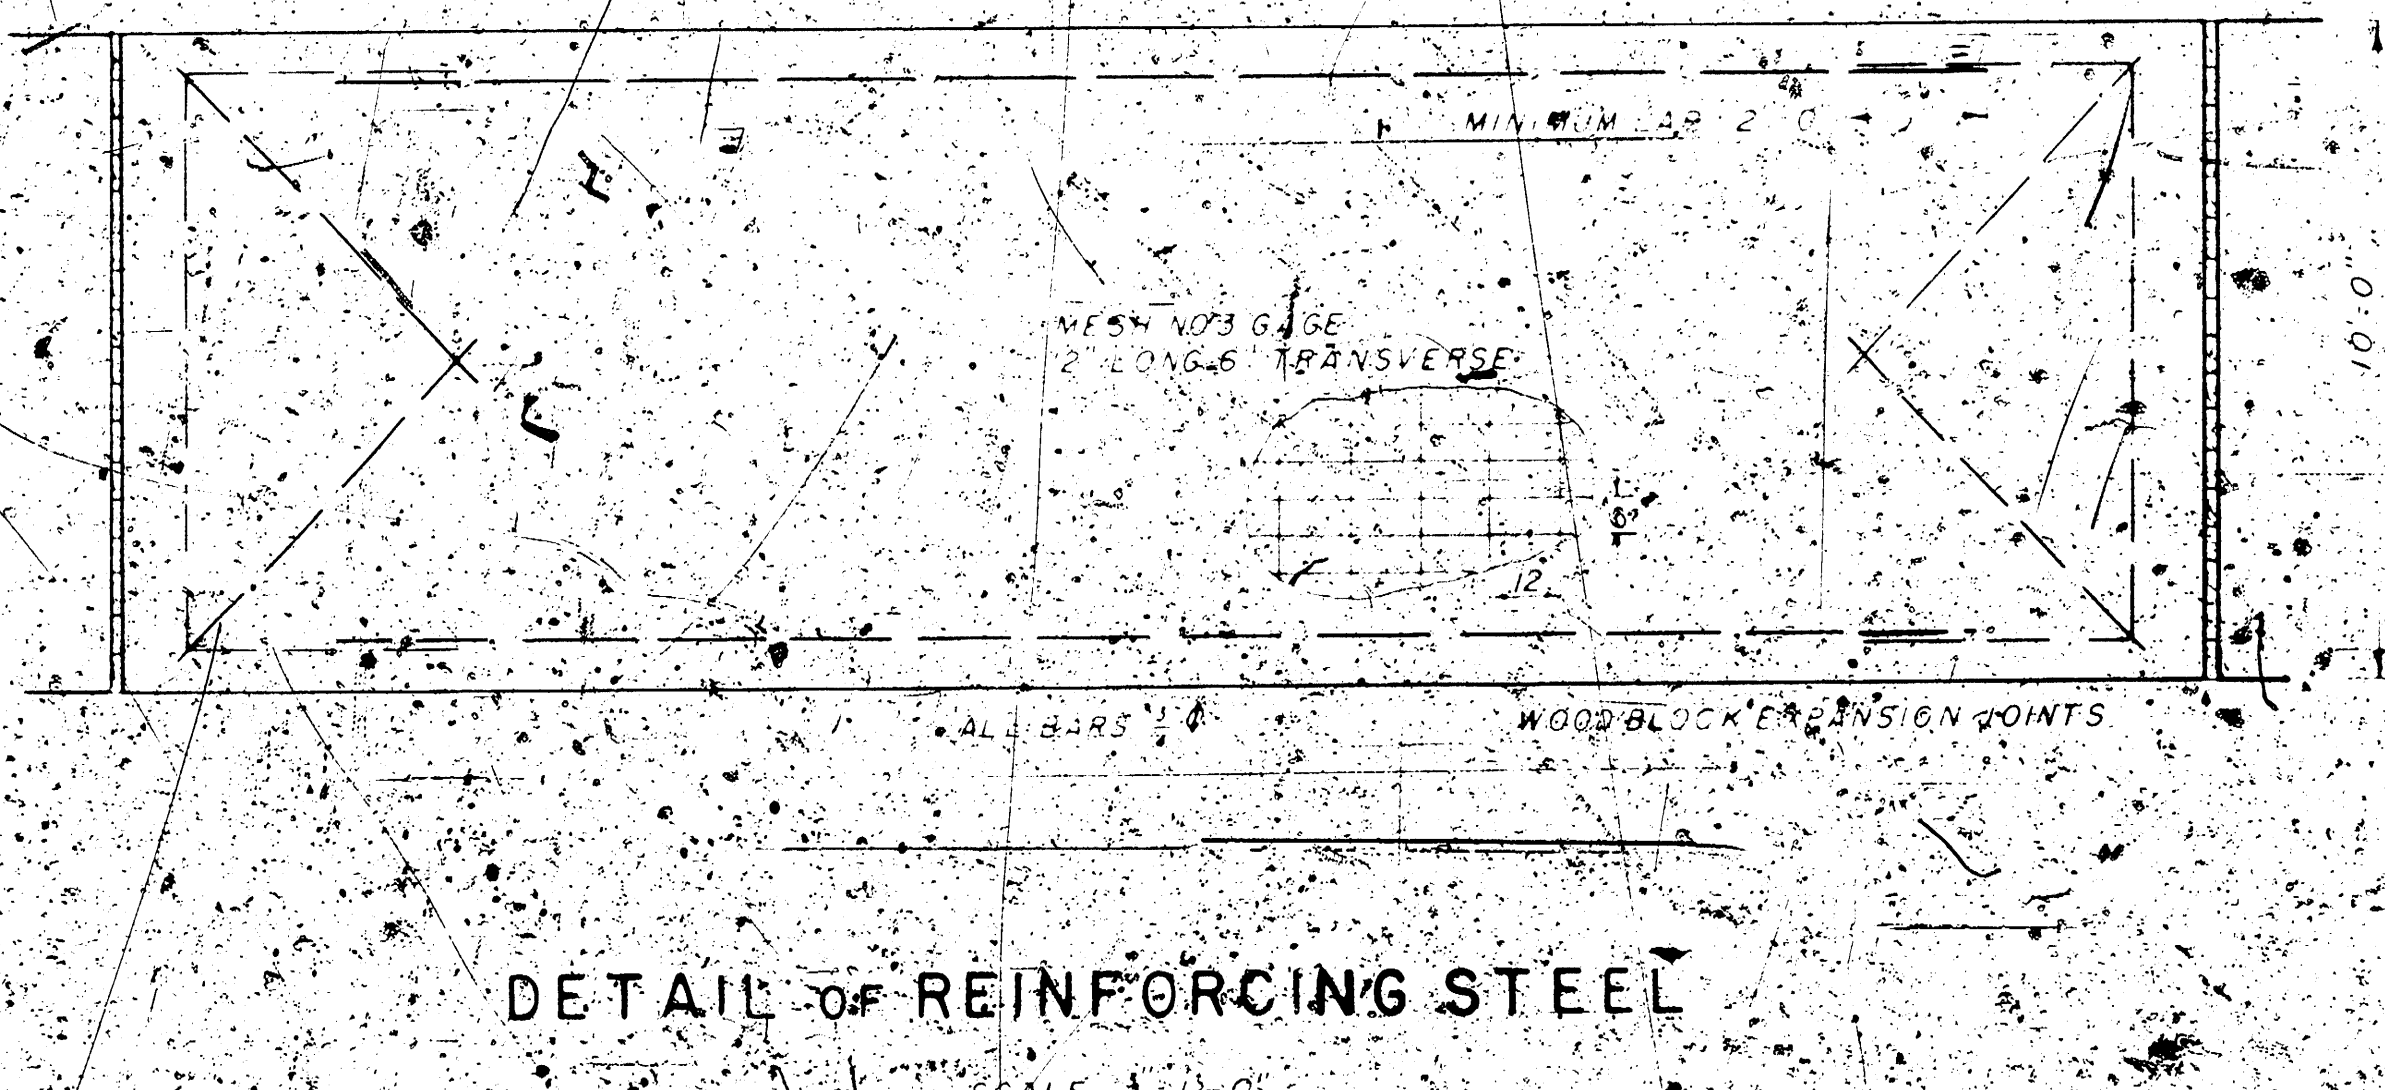

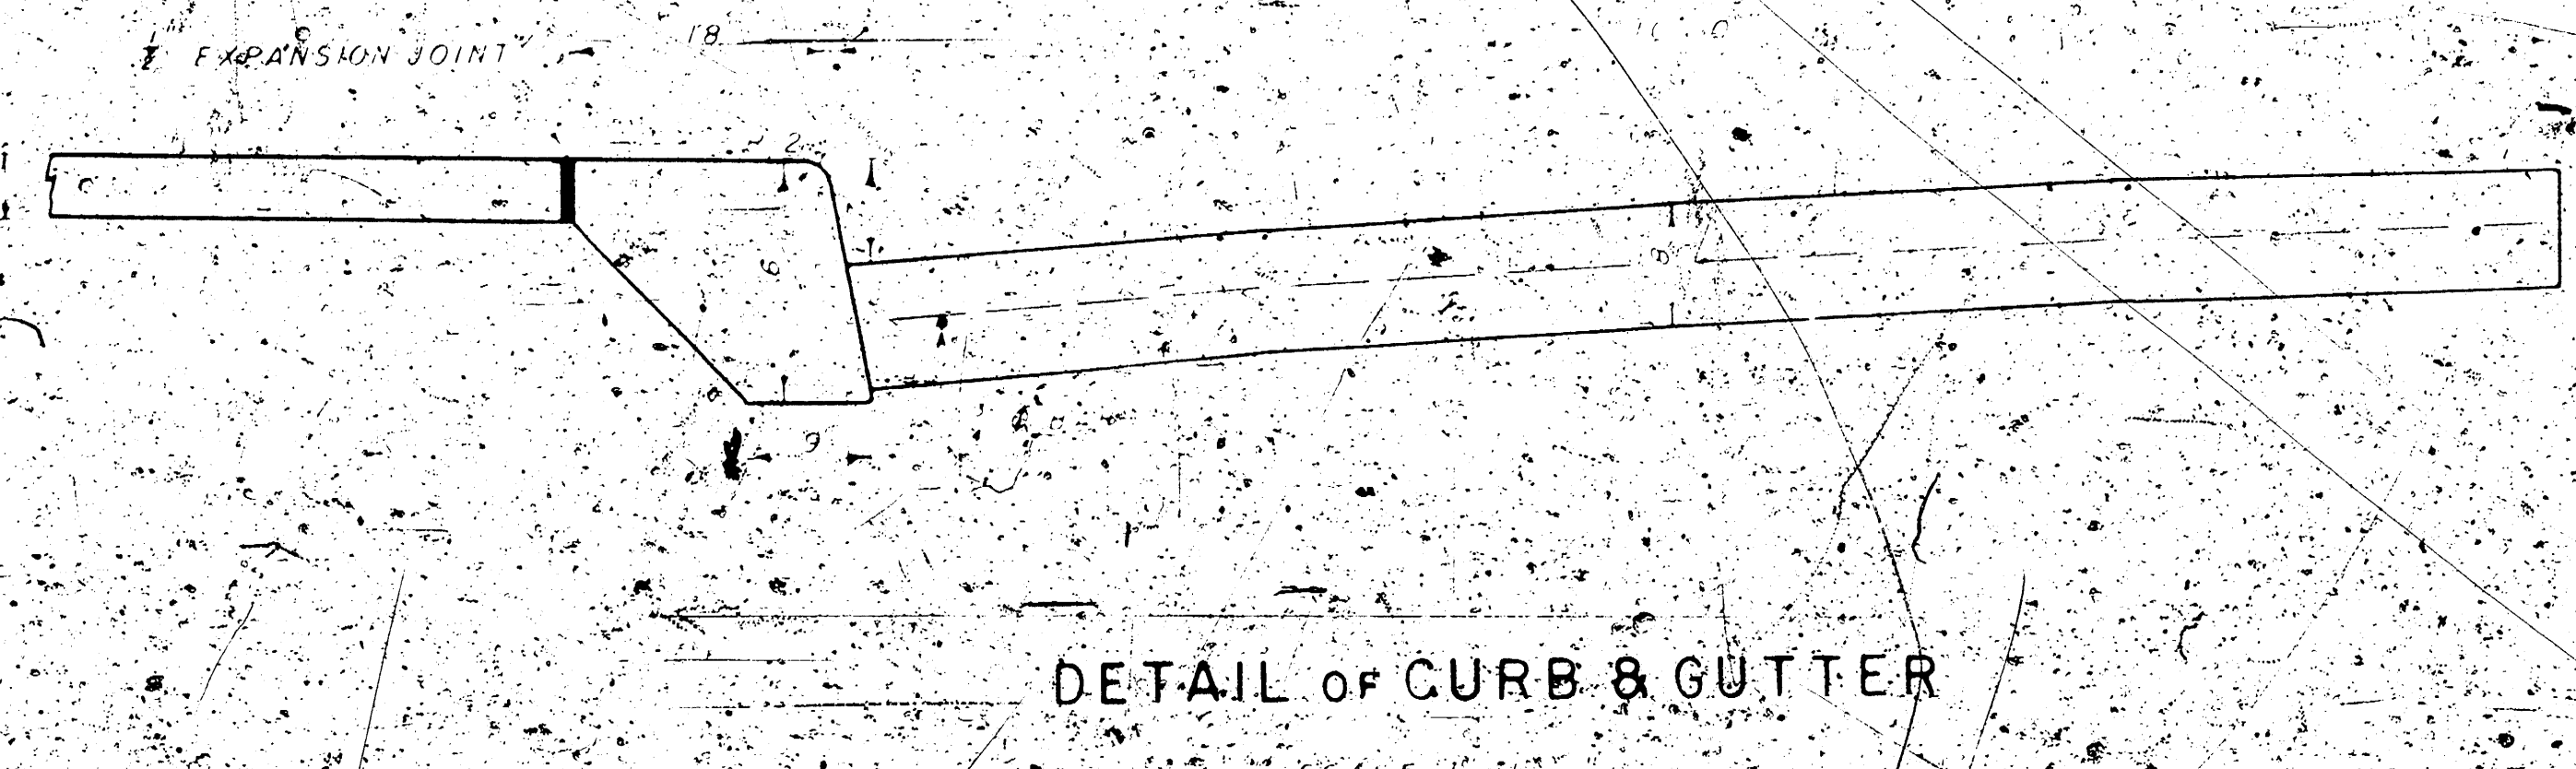

PLAN  


PROFILE  

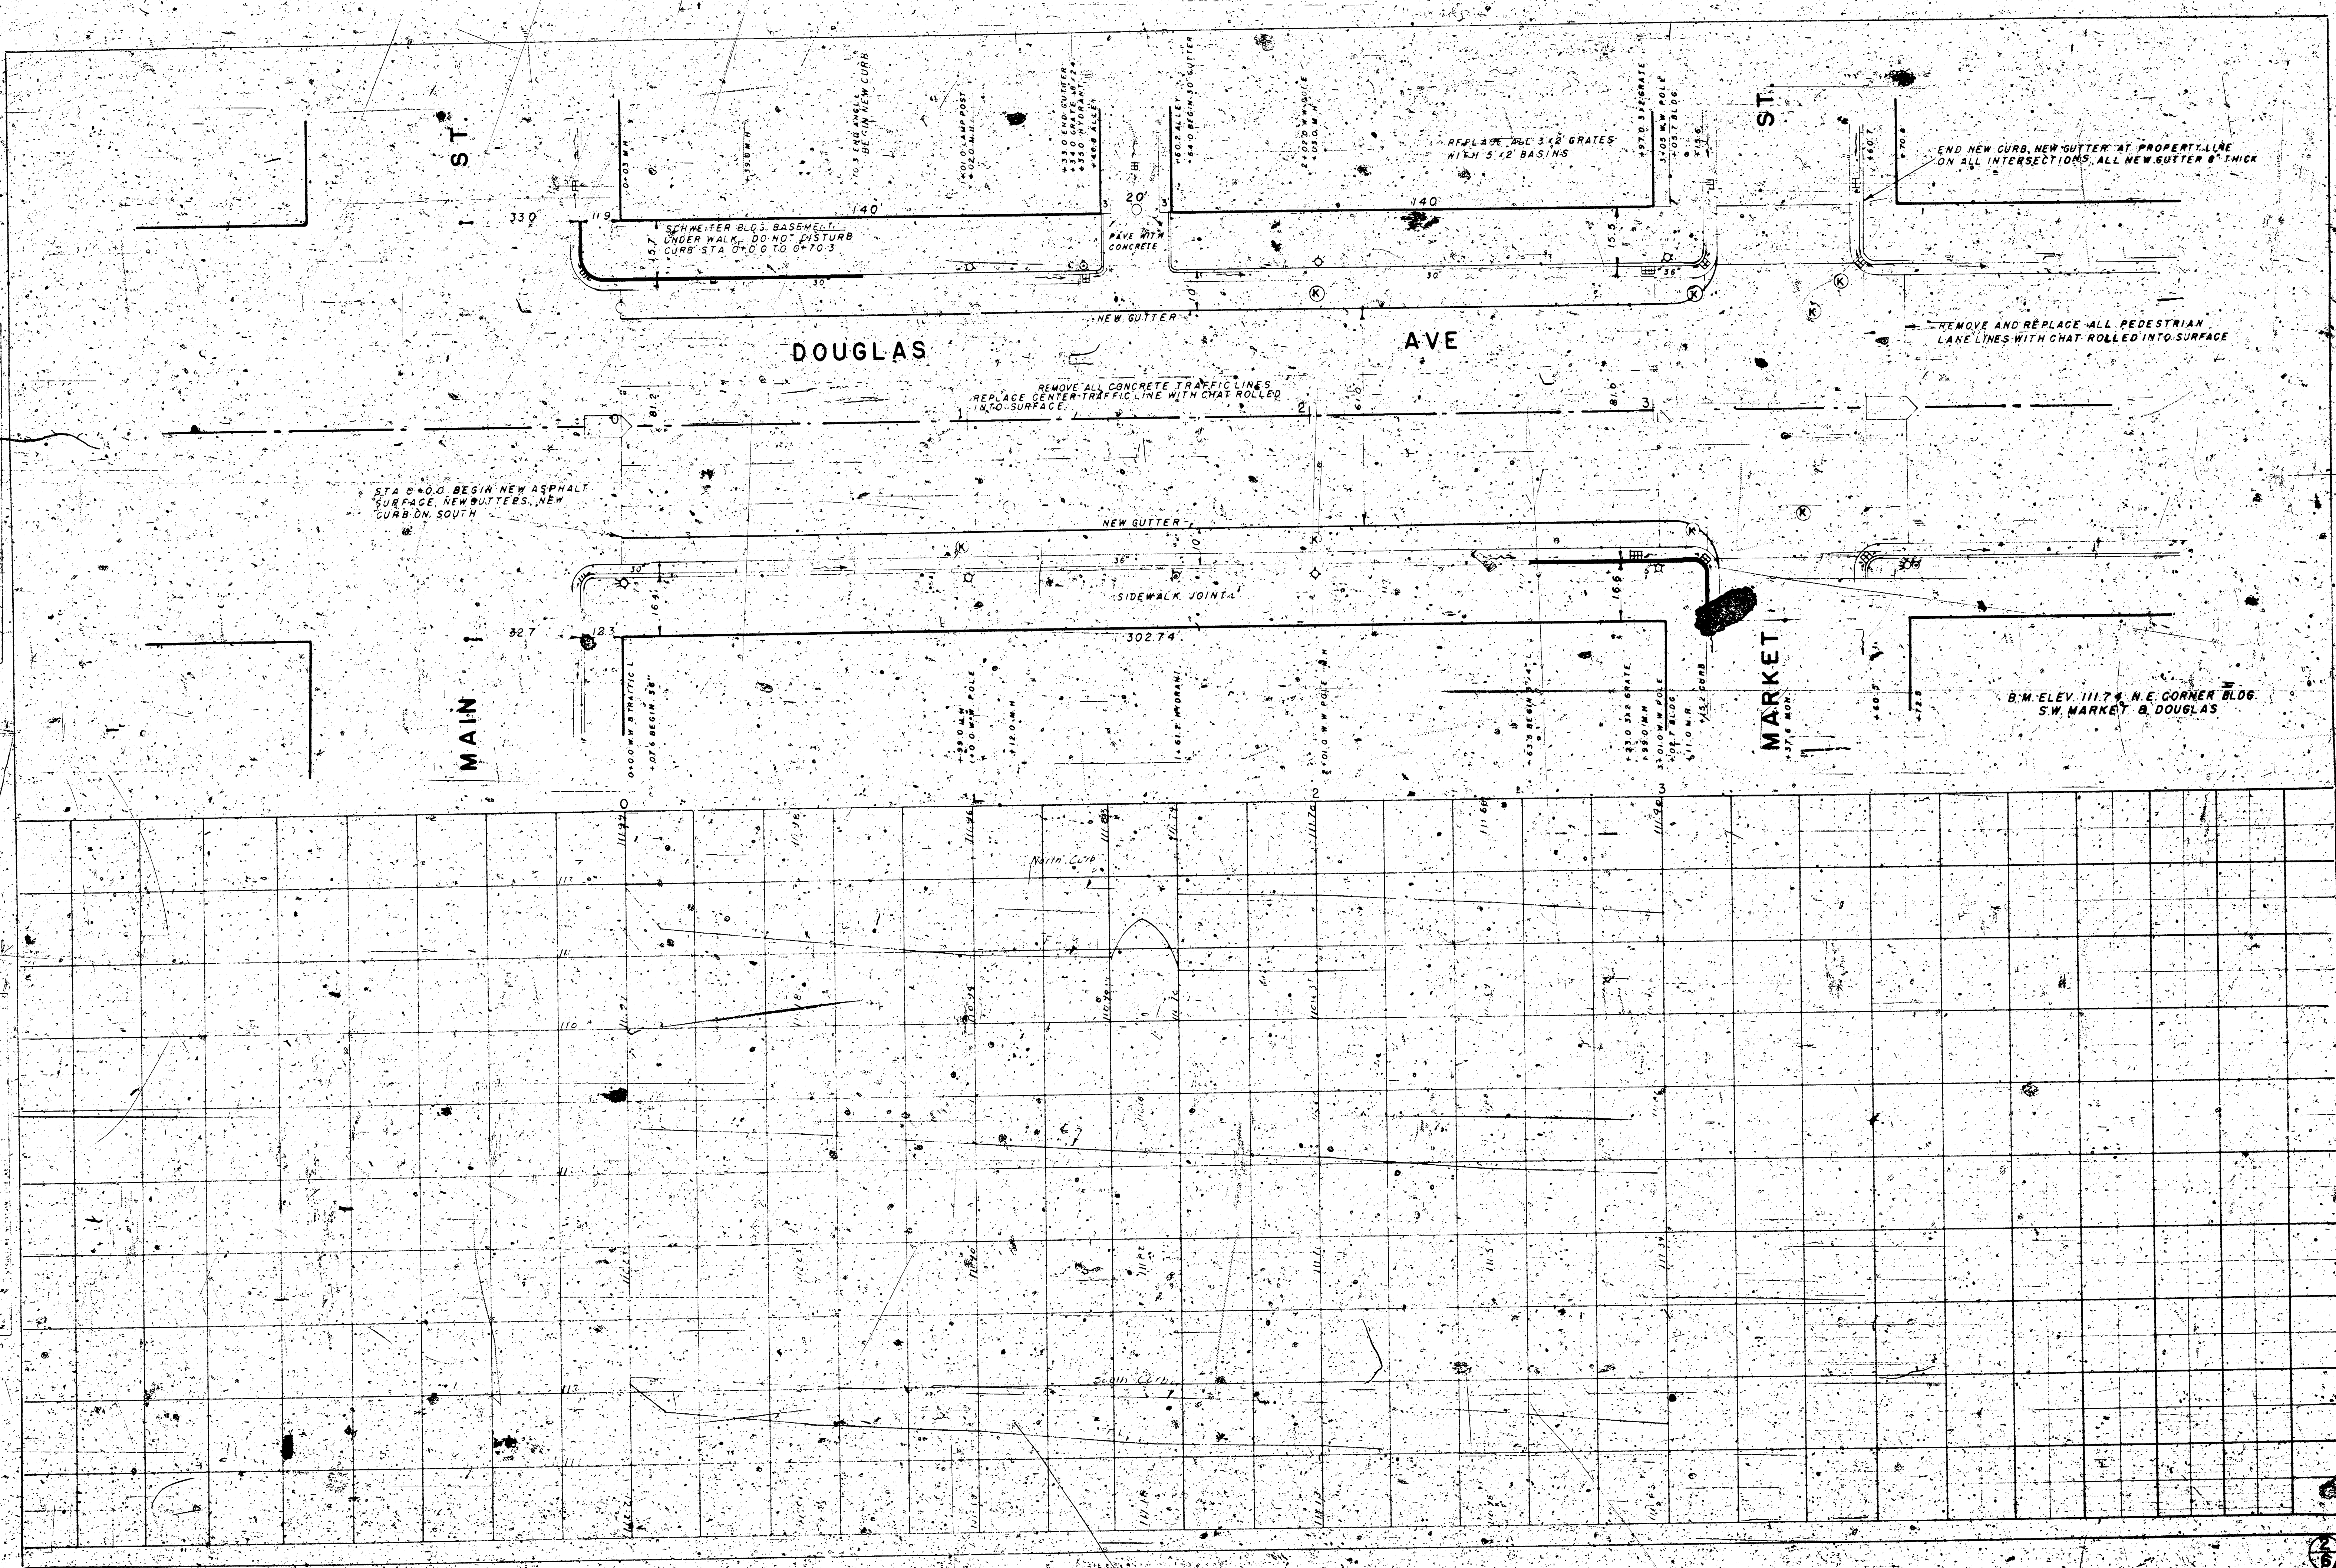



|           |      |    |
|-----------|------|----|
| PLAN      | DATE | BY |
| NOTE BOOK | DATE | BY |
| NOTE BOOK | DATE | BY |


|           |      |    |
|-----------|------|----|
| PROFILE   | DATE | BY |
| NOTE BOOK | DATE | BY |
| NOTE BOOK | DATE | BY |

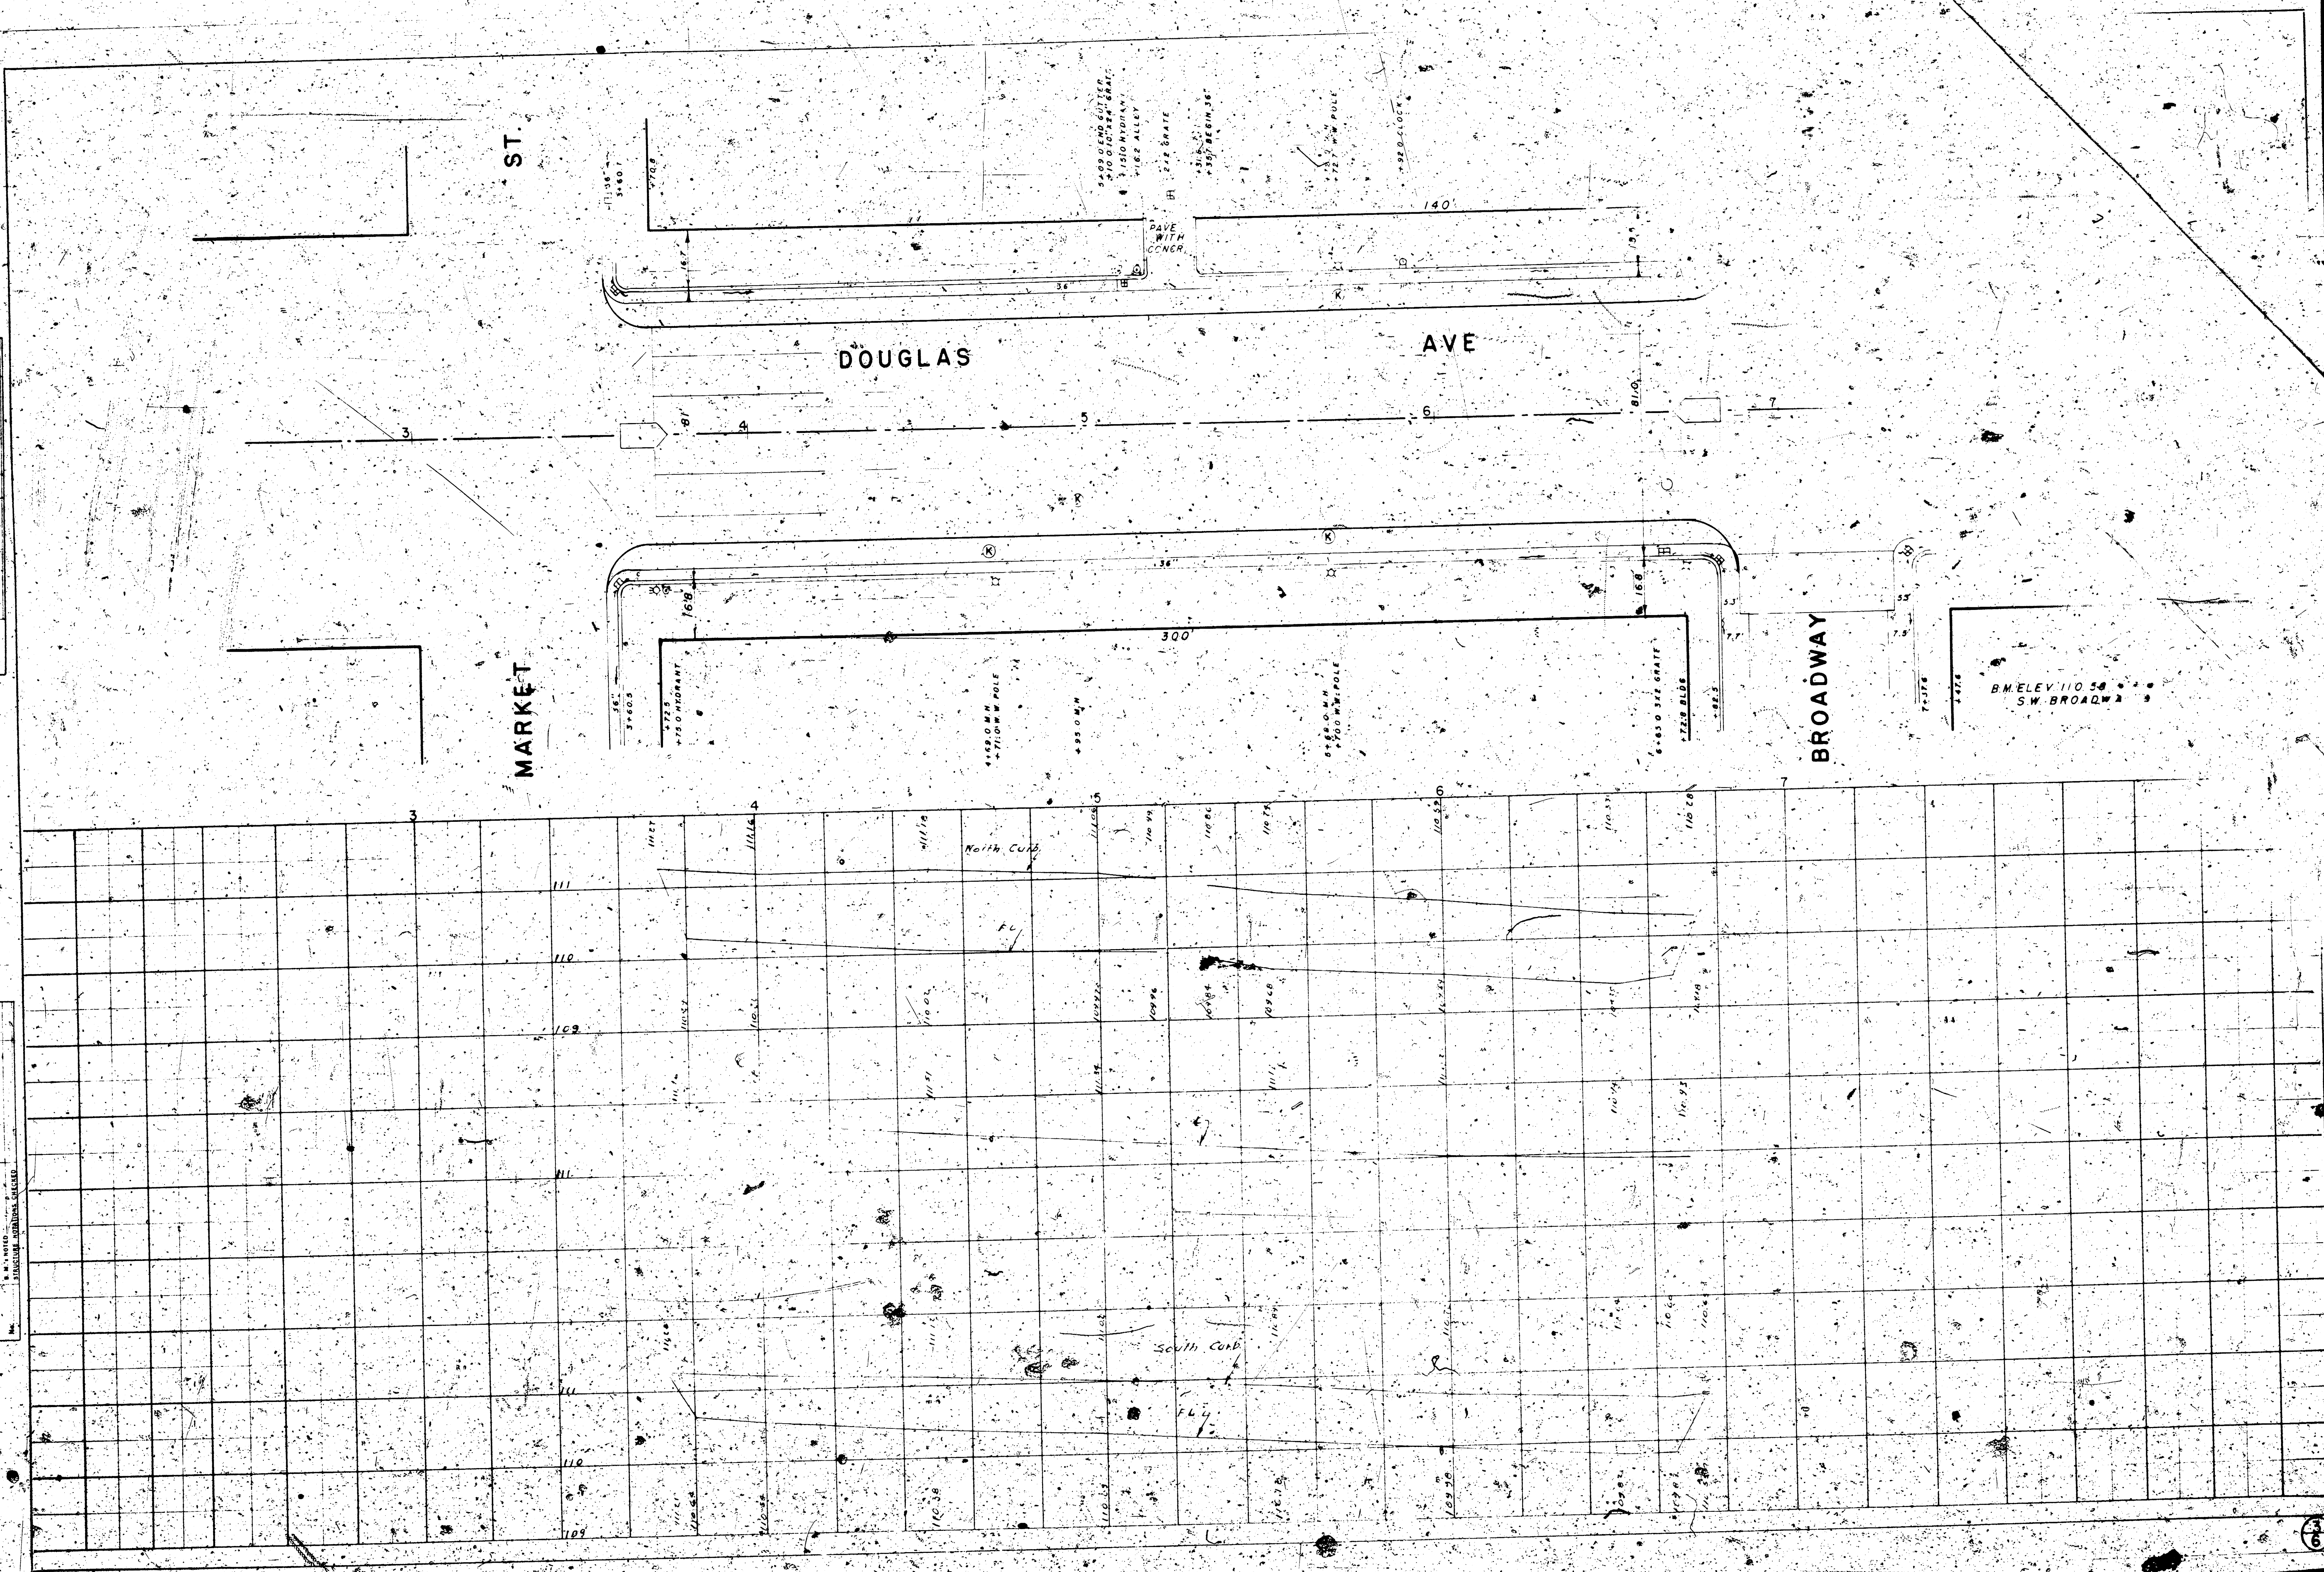




PLAN  
SCALE  
1" = 40' HORIZ.  
1" = 10' VERT.

PROFILE  
SCALE  
1" = 10' HORIZ.  
1" = 10' VERT.

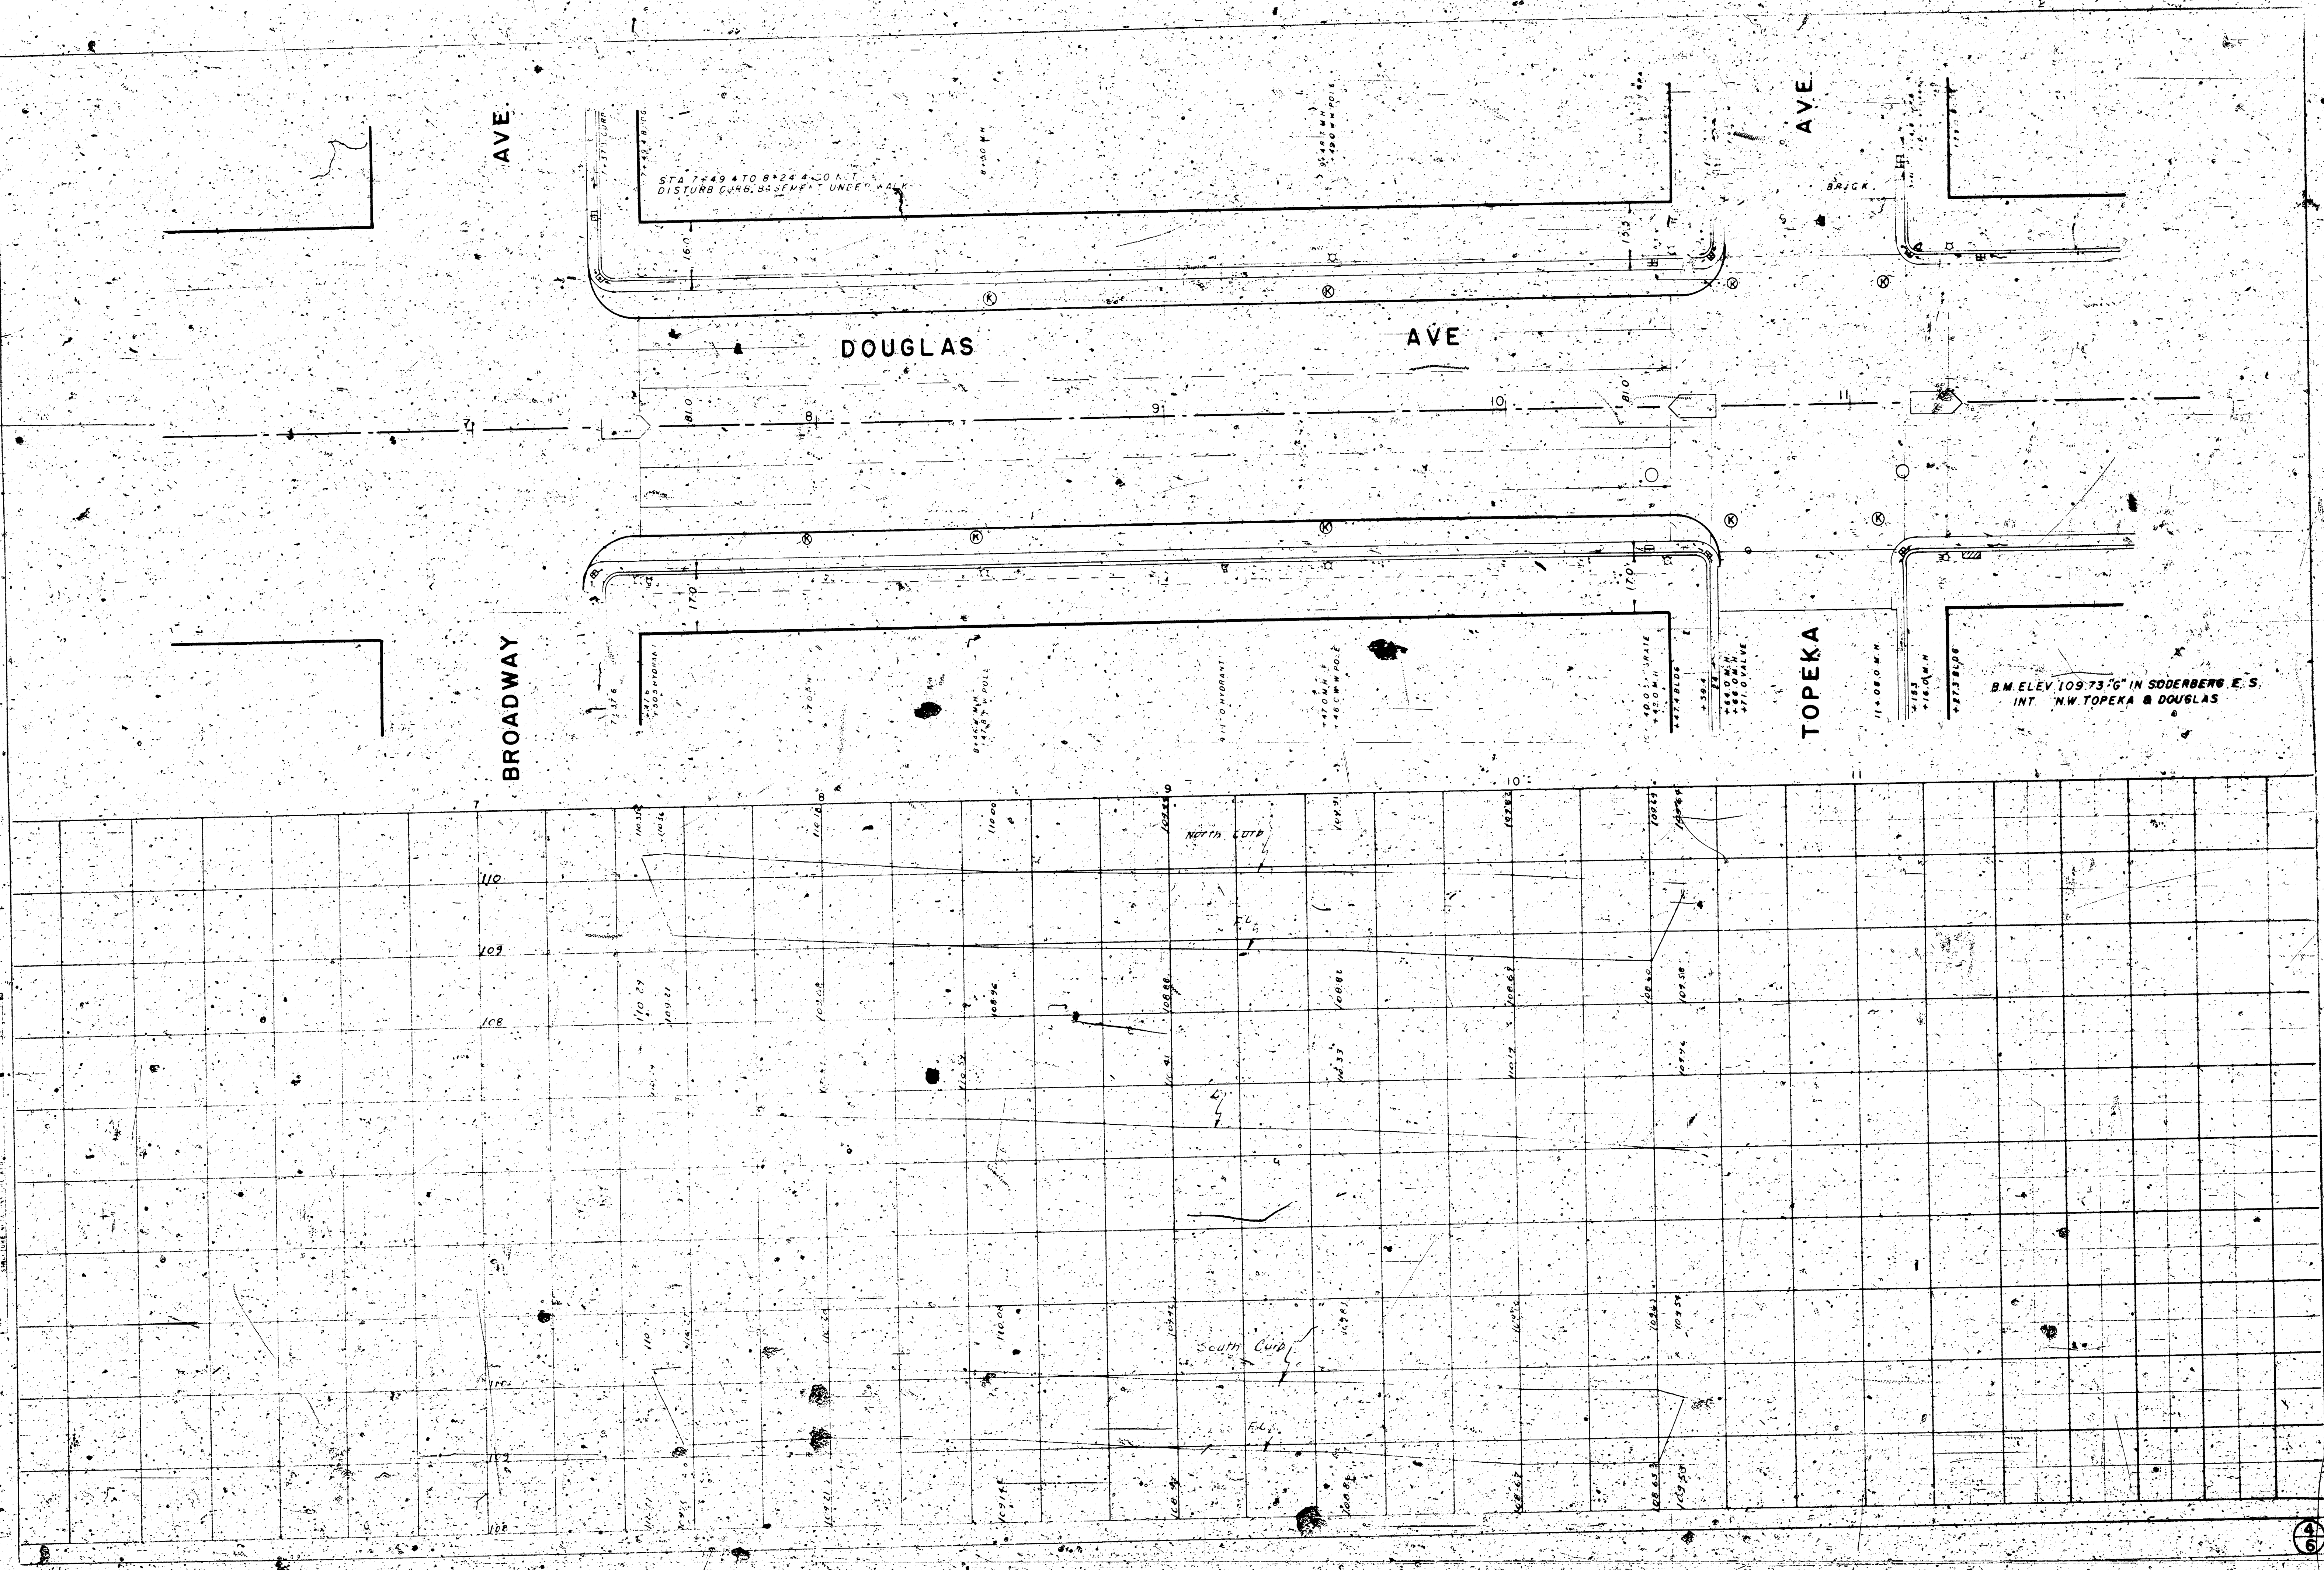




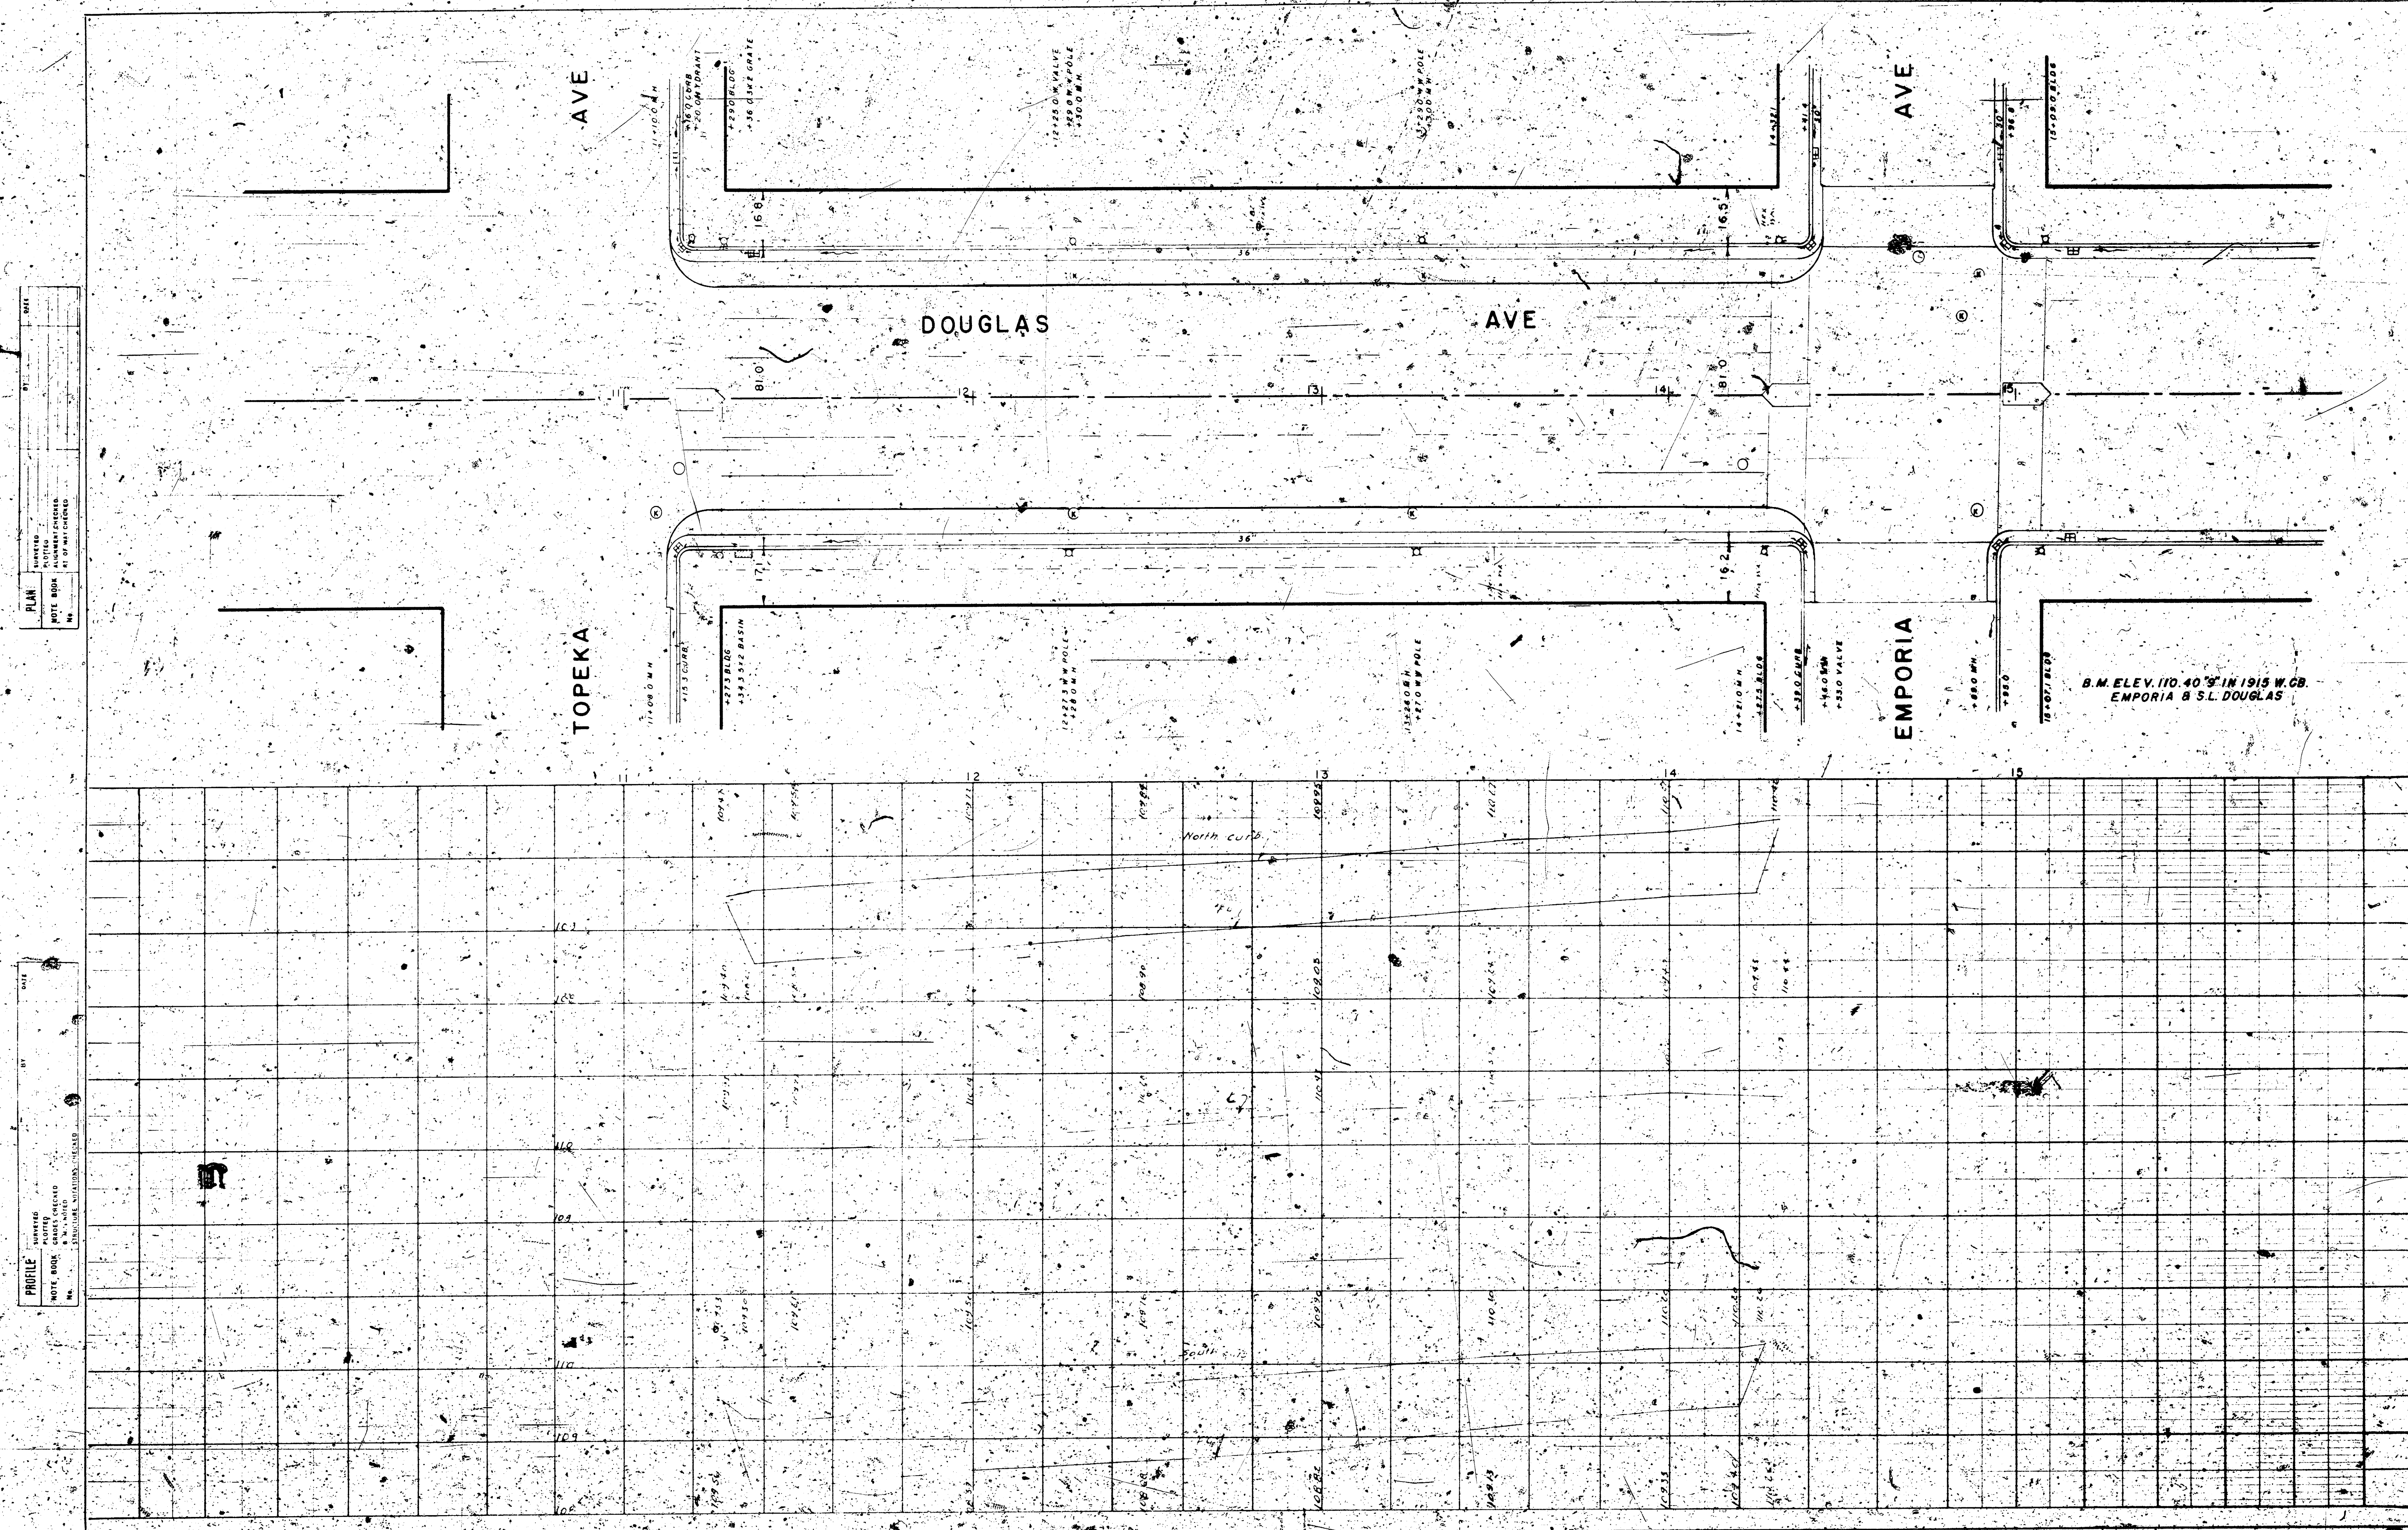



PLAN  
SHOWING  
DITCH, BOND  
AND GUTTER

PROFILE  
SHOWING  
DITCH, BOND  
AND GUTTER

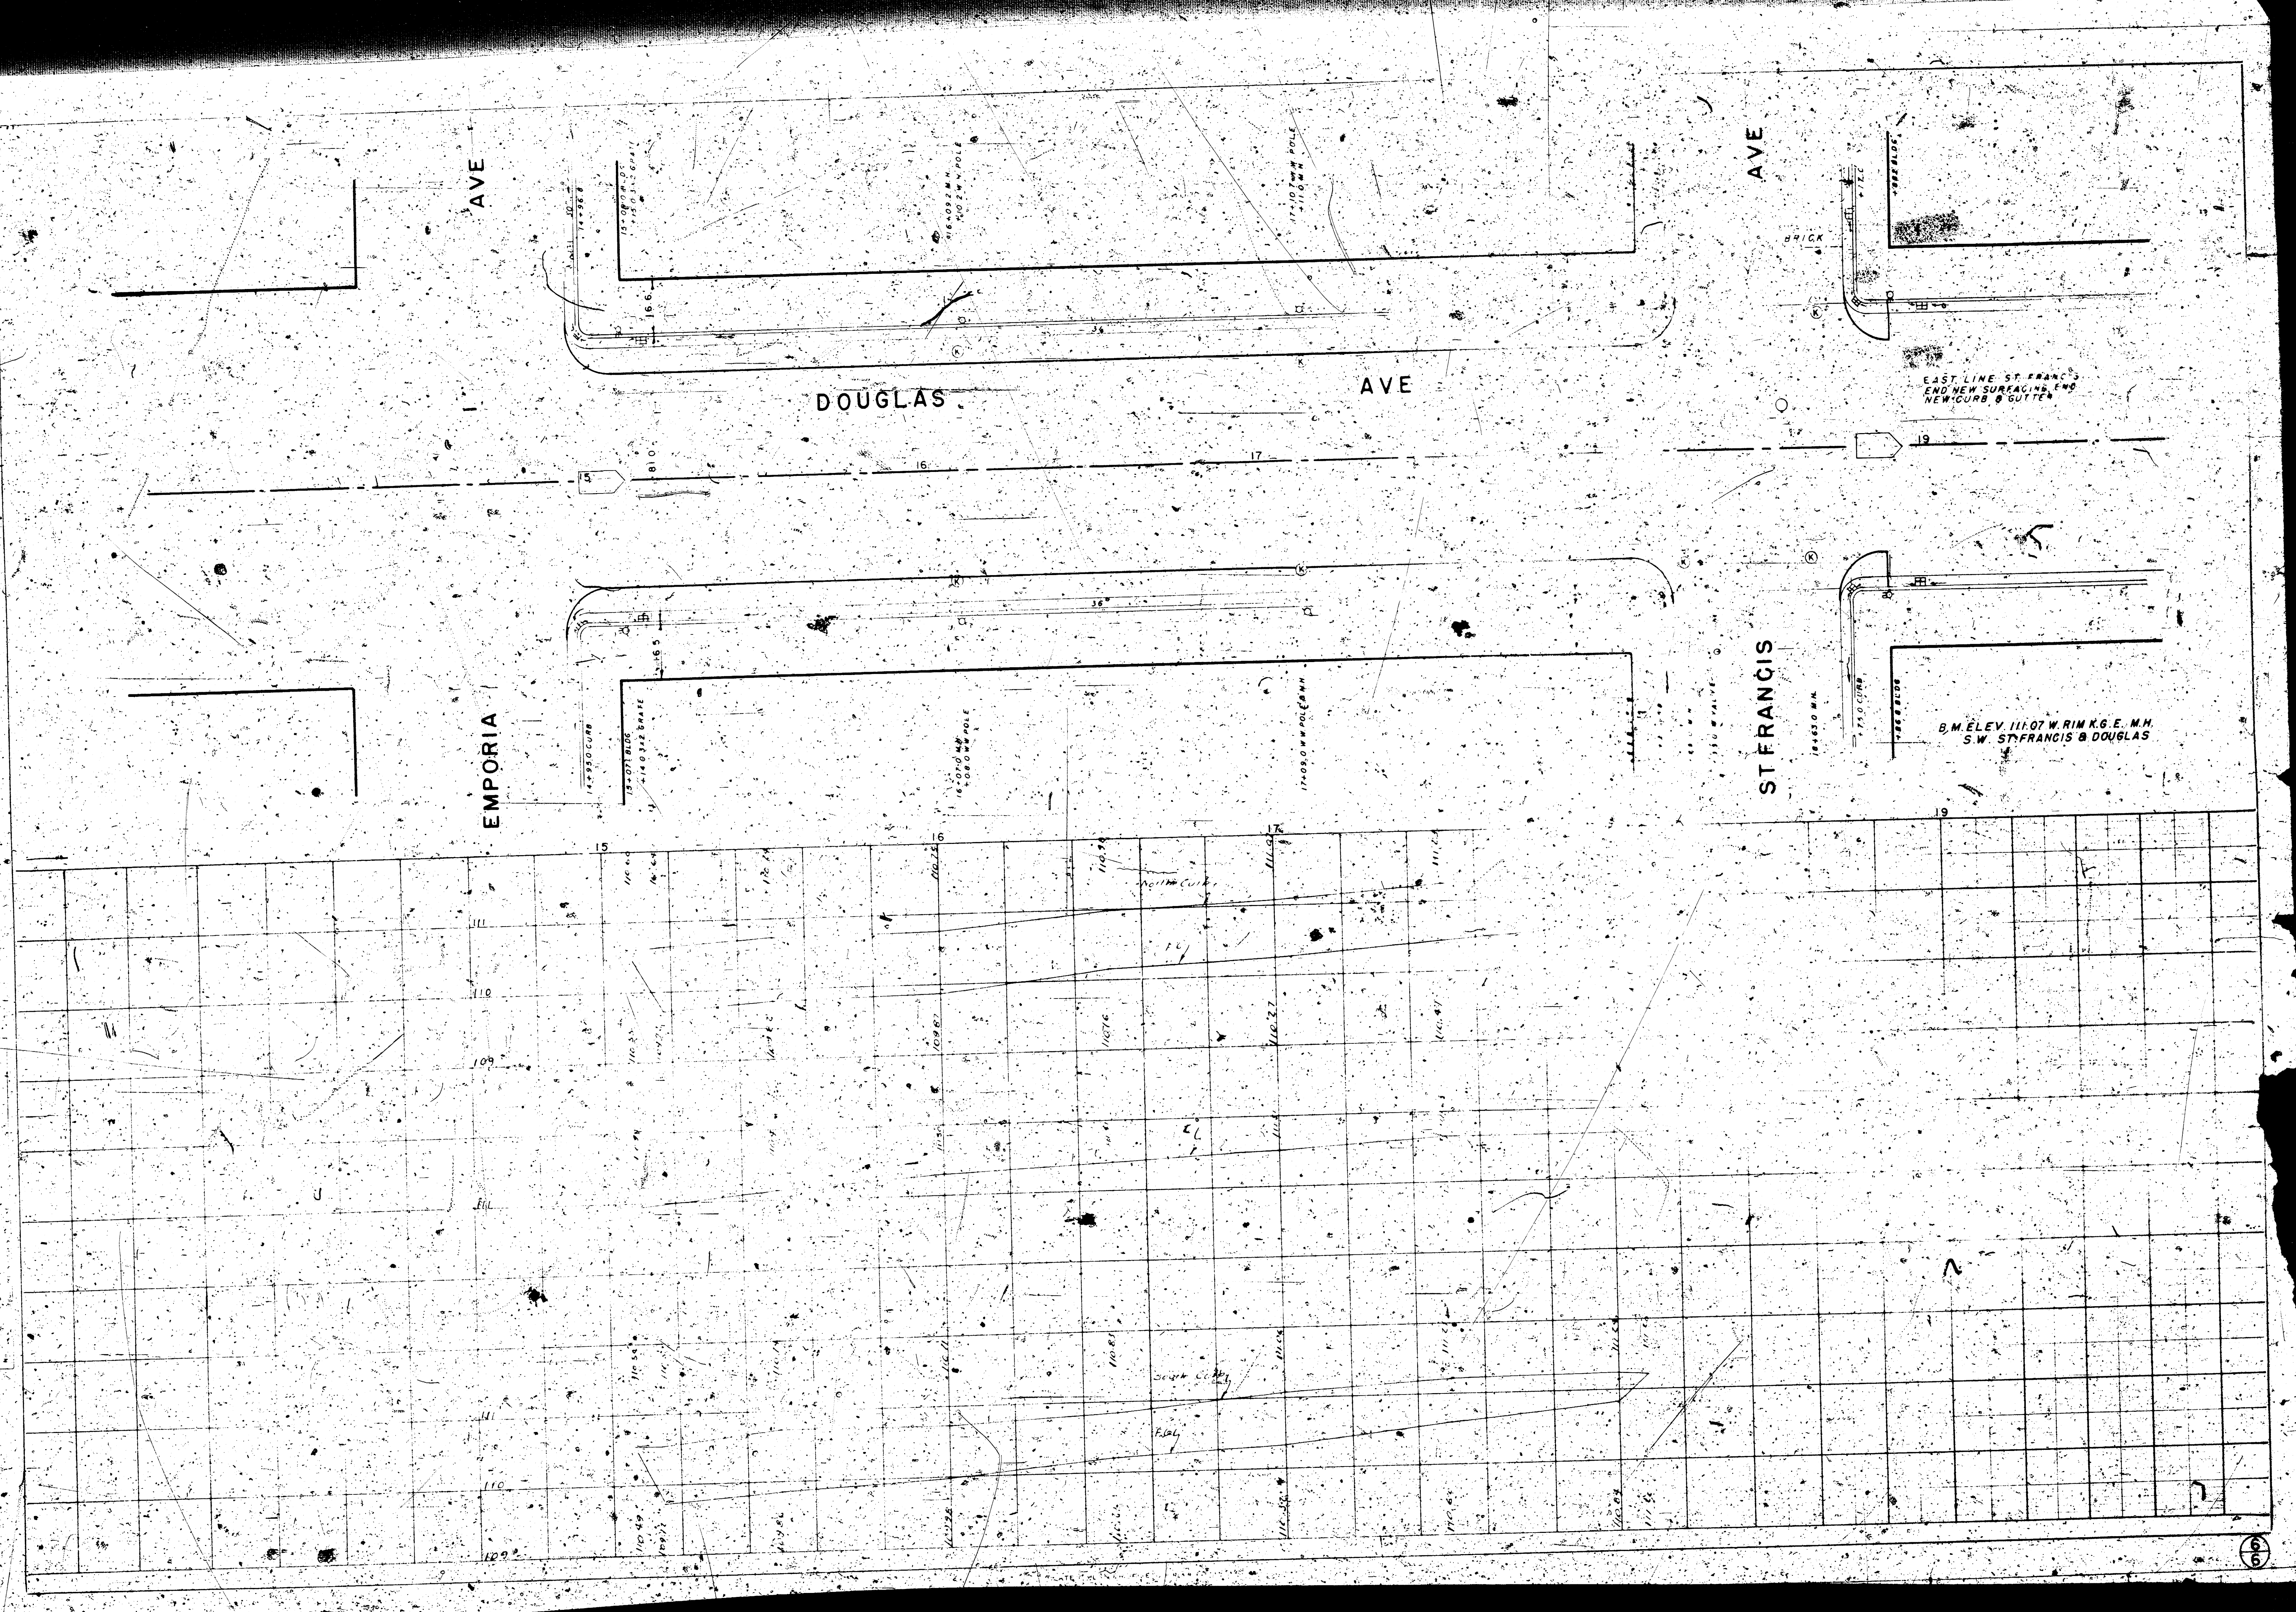

EAST LINE ST. FRANCIS  
END NEW SURFACING AND  

B.M. ELEV. 111.07 W. RIM K.G.E. M.H.  
S.W. ST. FRANCIS & DOUGLAS