


B.M. 3668 NE corner conc. patch to #3407 So Vine
 B.M. 3664 "4" top NE corner W. handrail R.C.B. culvert 31st St So & Glenn

Sta on W.E.

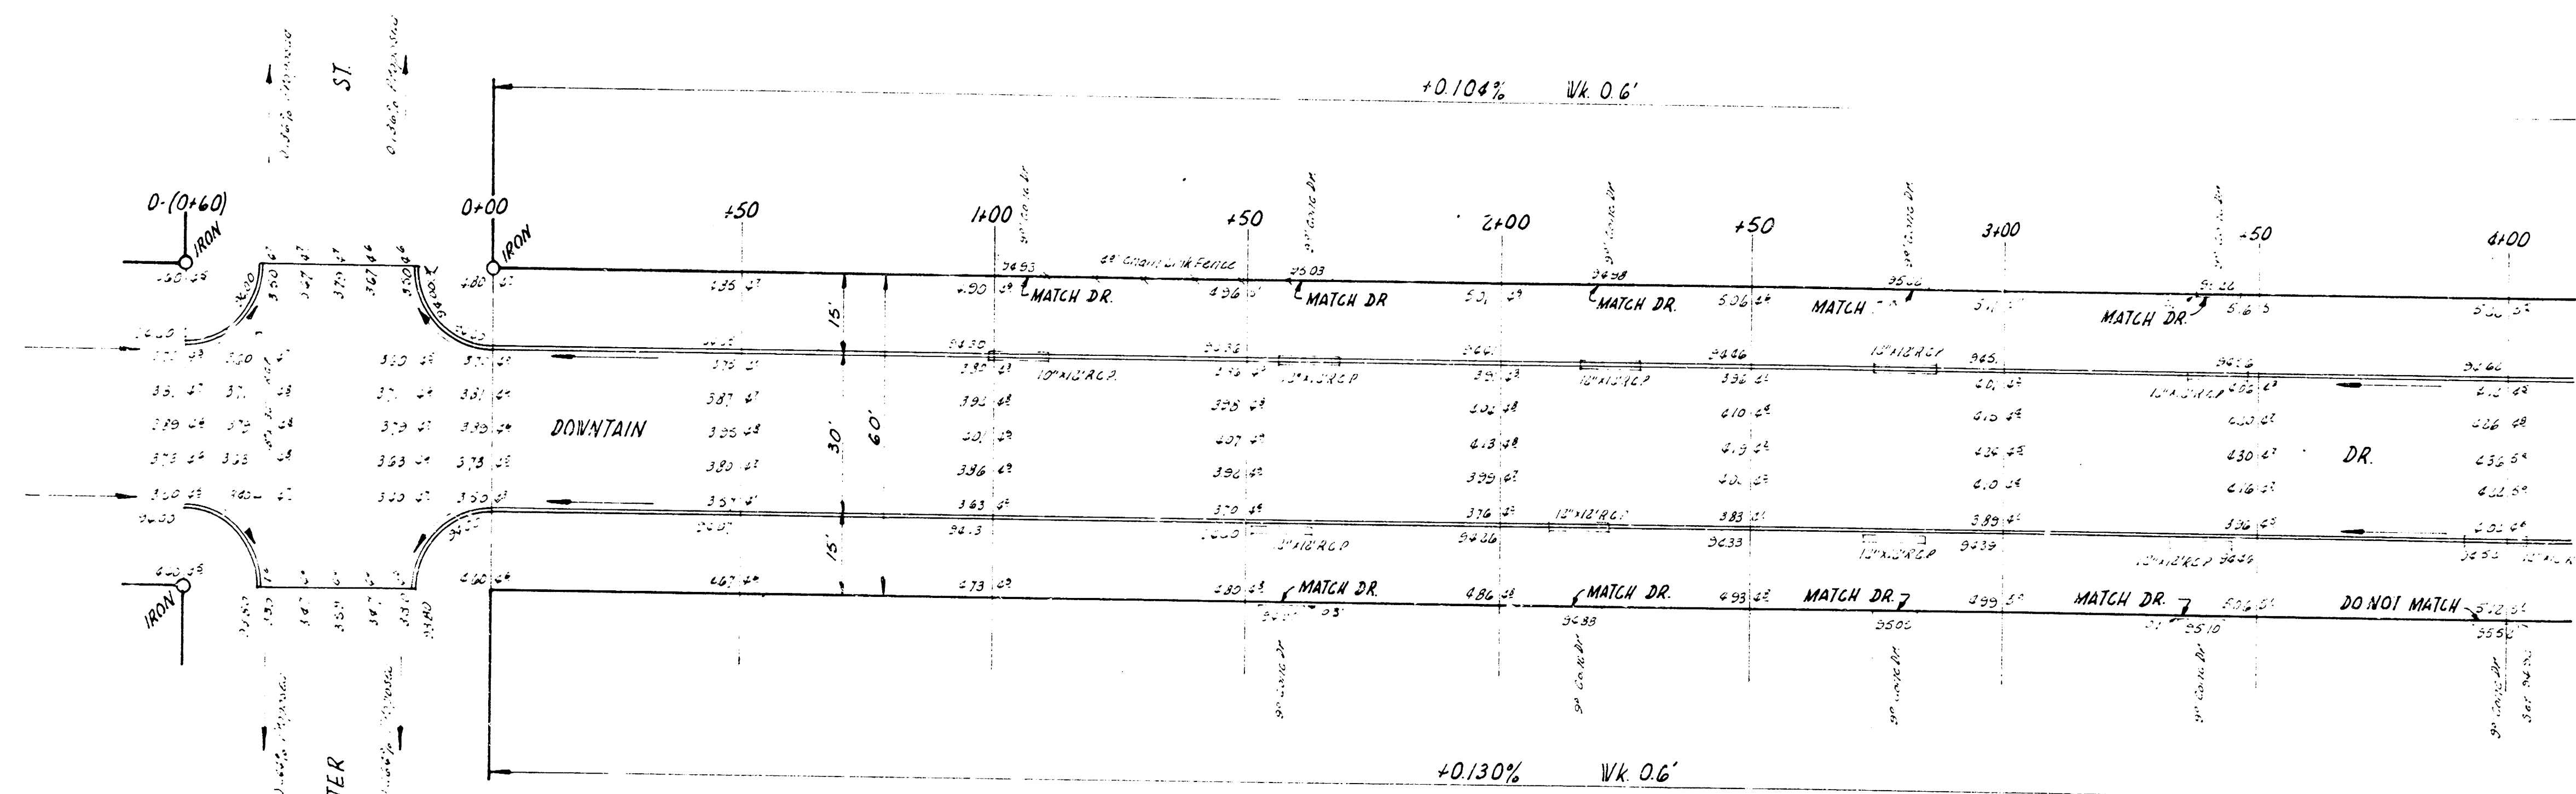


NOTE TO FIELD ENGINEER & CONTRACTOR
 All ent. inc. pipes are to be disposed
 of in accordance with instructions of
 city dirt checker.

DOWNTOWN DR
 S.W. WEBSTER - S.W. 31ST ST
 30' CONC & CB
 CITY OF WICHITA, KANS.
 B.E. SMITH CITY ENGINEER
 JUNE 1956 PROJ. C16-43



DOWNTOWN DR
PROJ. C16-43

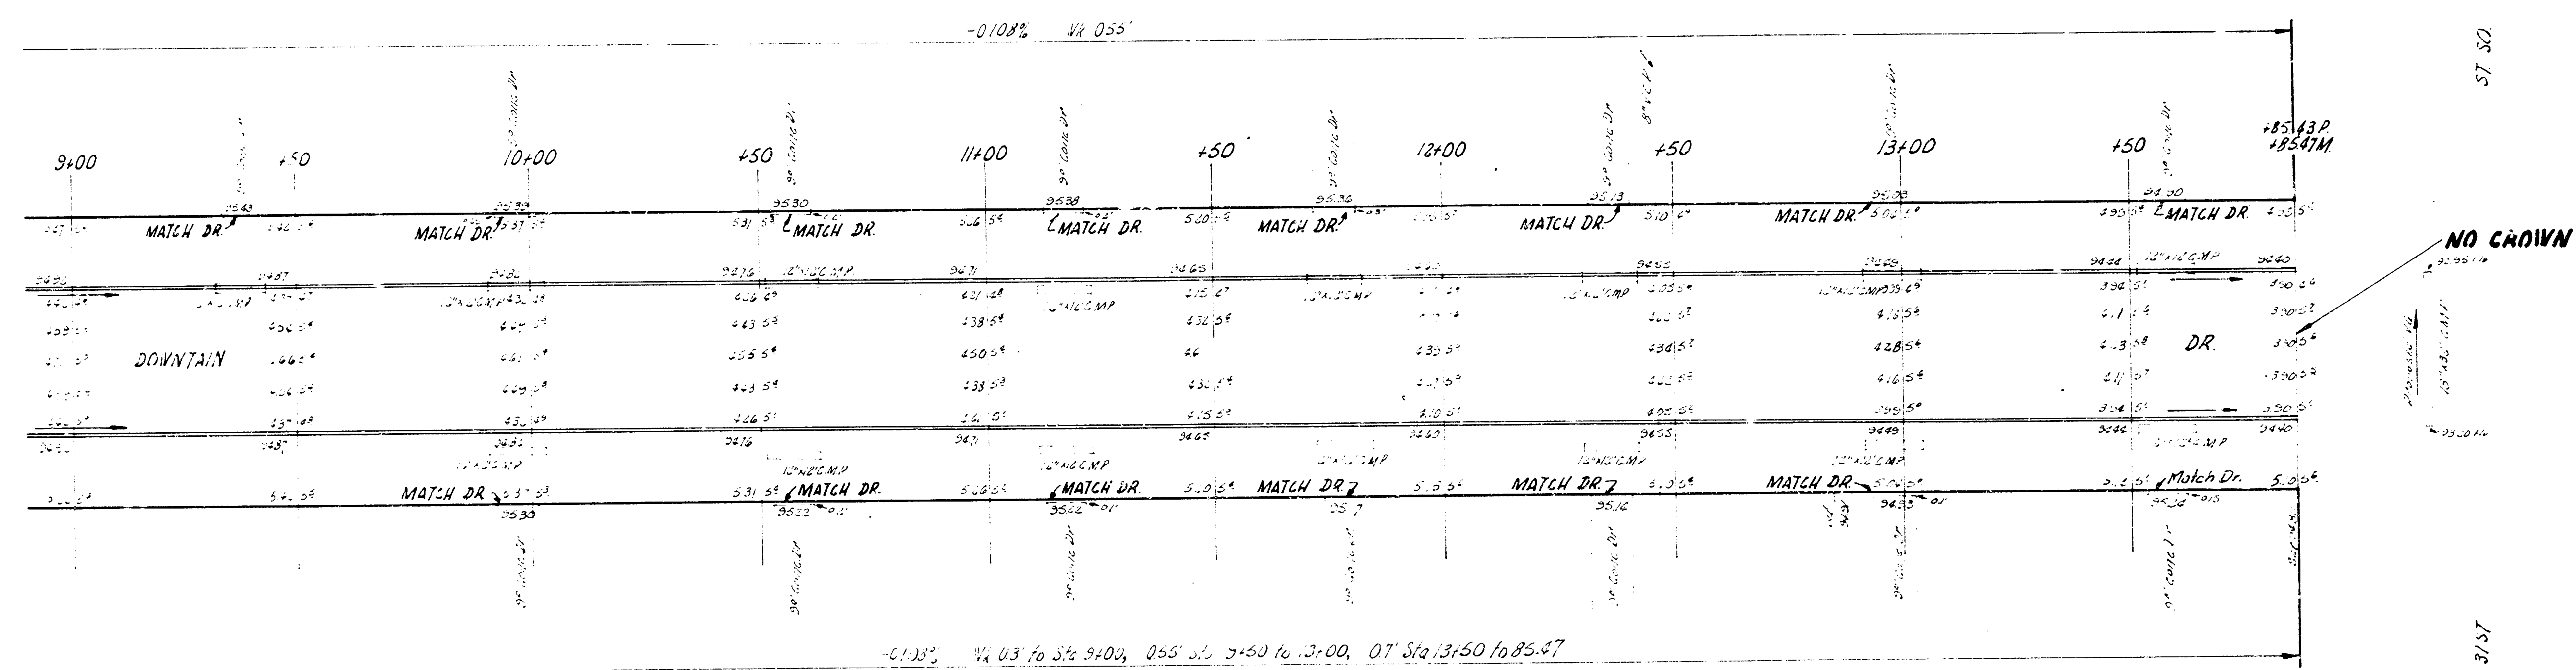

3/3

DOWNTOWN DR
PROJ C16-43