



B.M. 144.58 Std. NW Cr. Rock Rd. & Lincoln
 B.M. 148.05 S.E. Cor. Cema. Porch. Hb. 8034 Clay
 B.M. 147.53 "G" in Globe E. ch Eastmoor 2' N of S.L. Gilbert

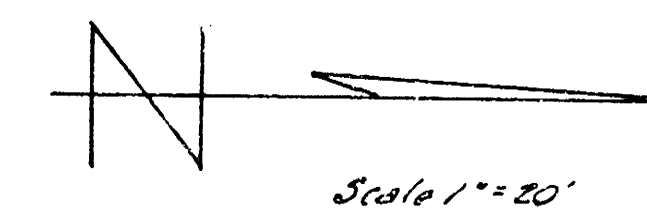

Base Line = W.R.

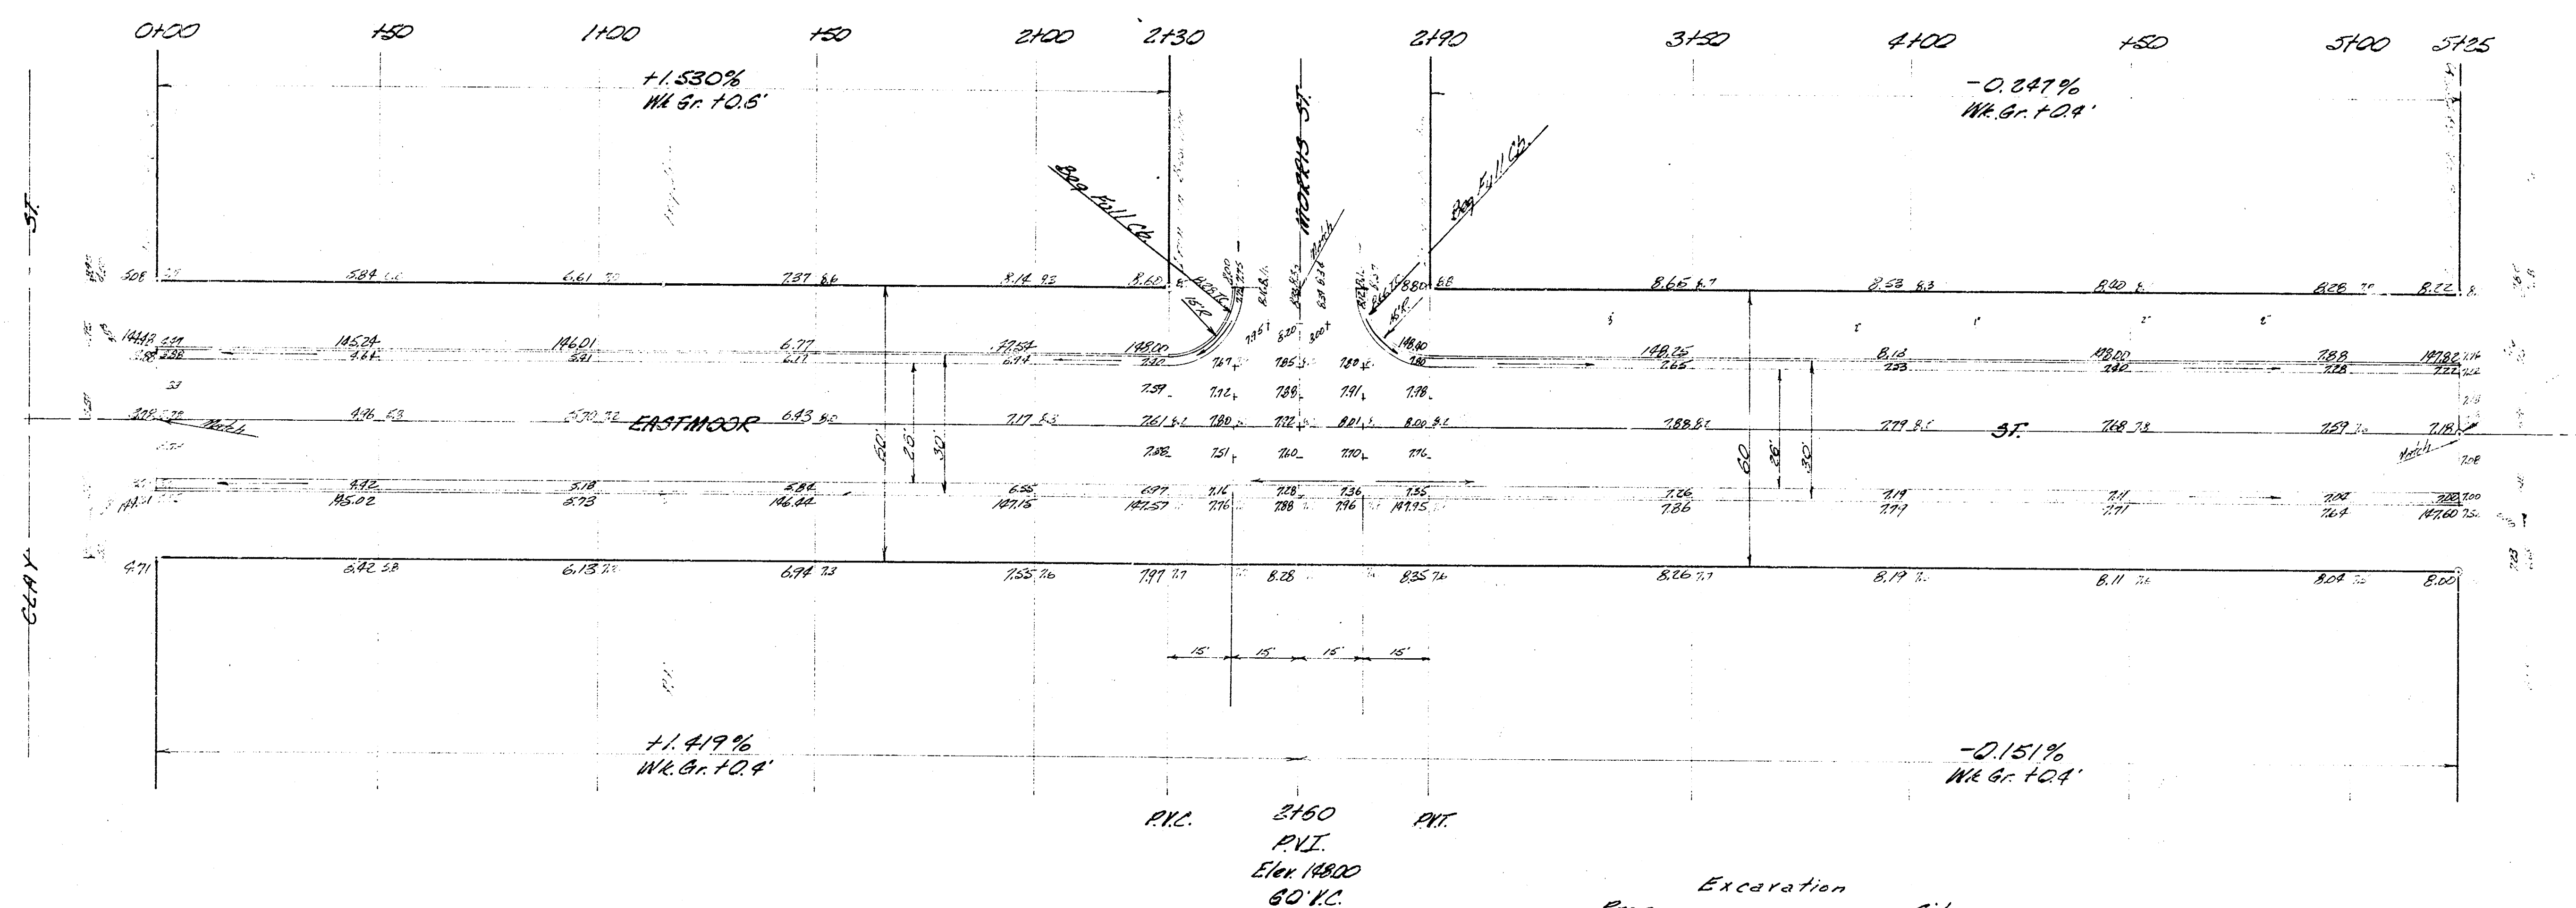

NOTE TO FIELD ENGR.

Strike Elev. as shown
 in intersection

Prop	Excavation	City
695.0 CY.		399 CY.
67.5 F.I.D.		40 F.I.D.
764.5 CY. Total		439 CY. Total

EASTMOOR ST.
 N. CLAY TO S.L. GILBERT

26'- 2'- 30' A.C.

CITY OF WICHITA, KANSAS
 S.E. SMITH CITY ENGINEER
 DATE: MAY 1965 PROJ. NO. C19-76

