



BM 18388 COR IRON N.M. COR EDGEWOOD+3M
ON 106+77 X & CENTRAL+EDGEWOOD

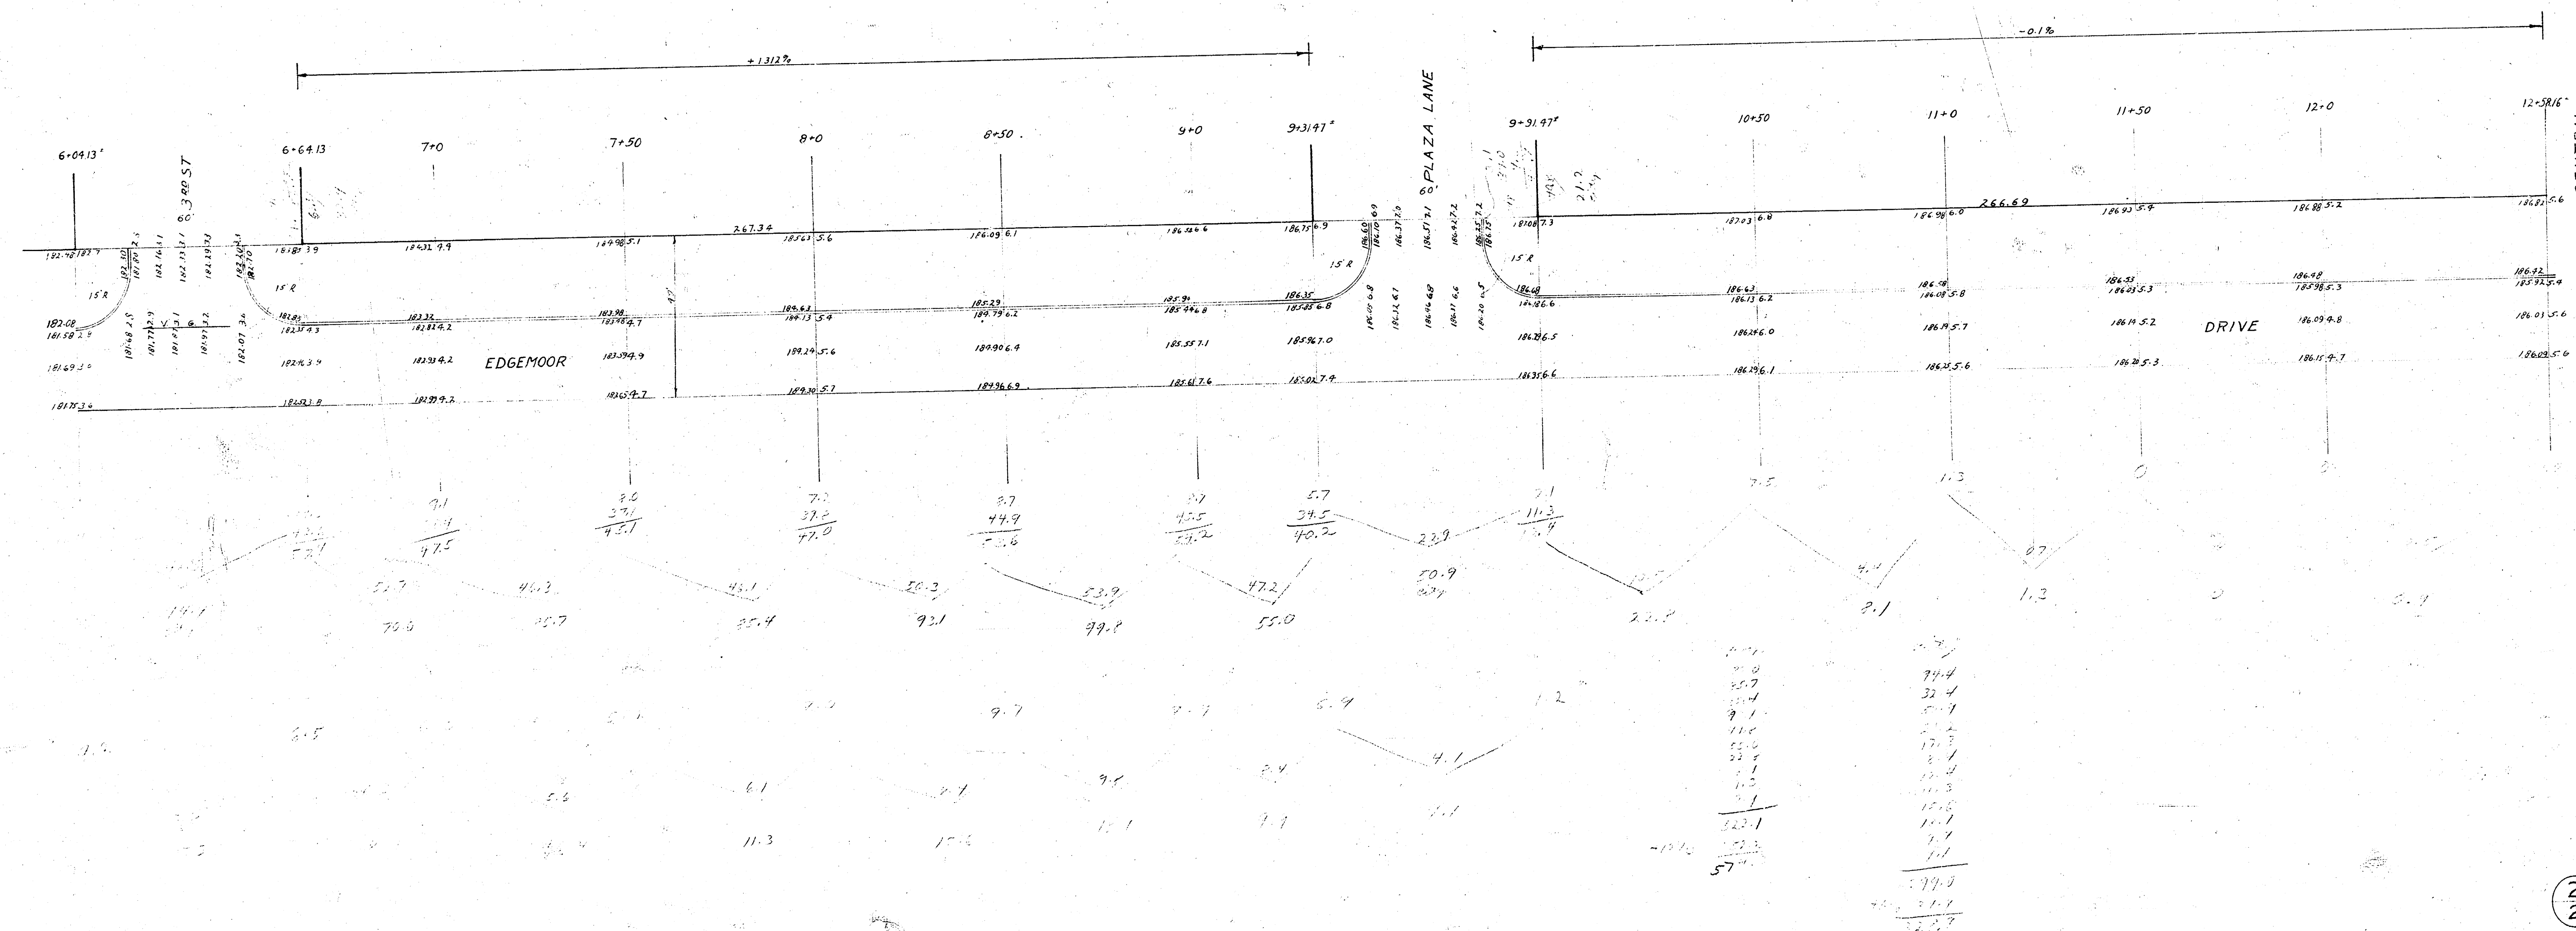

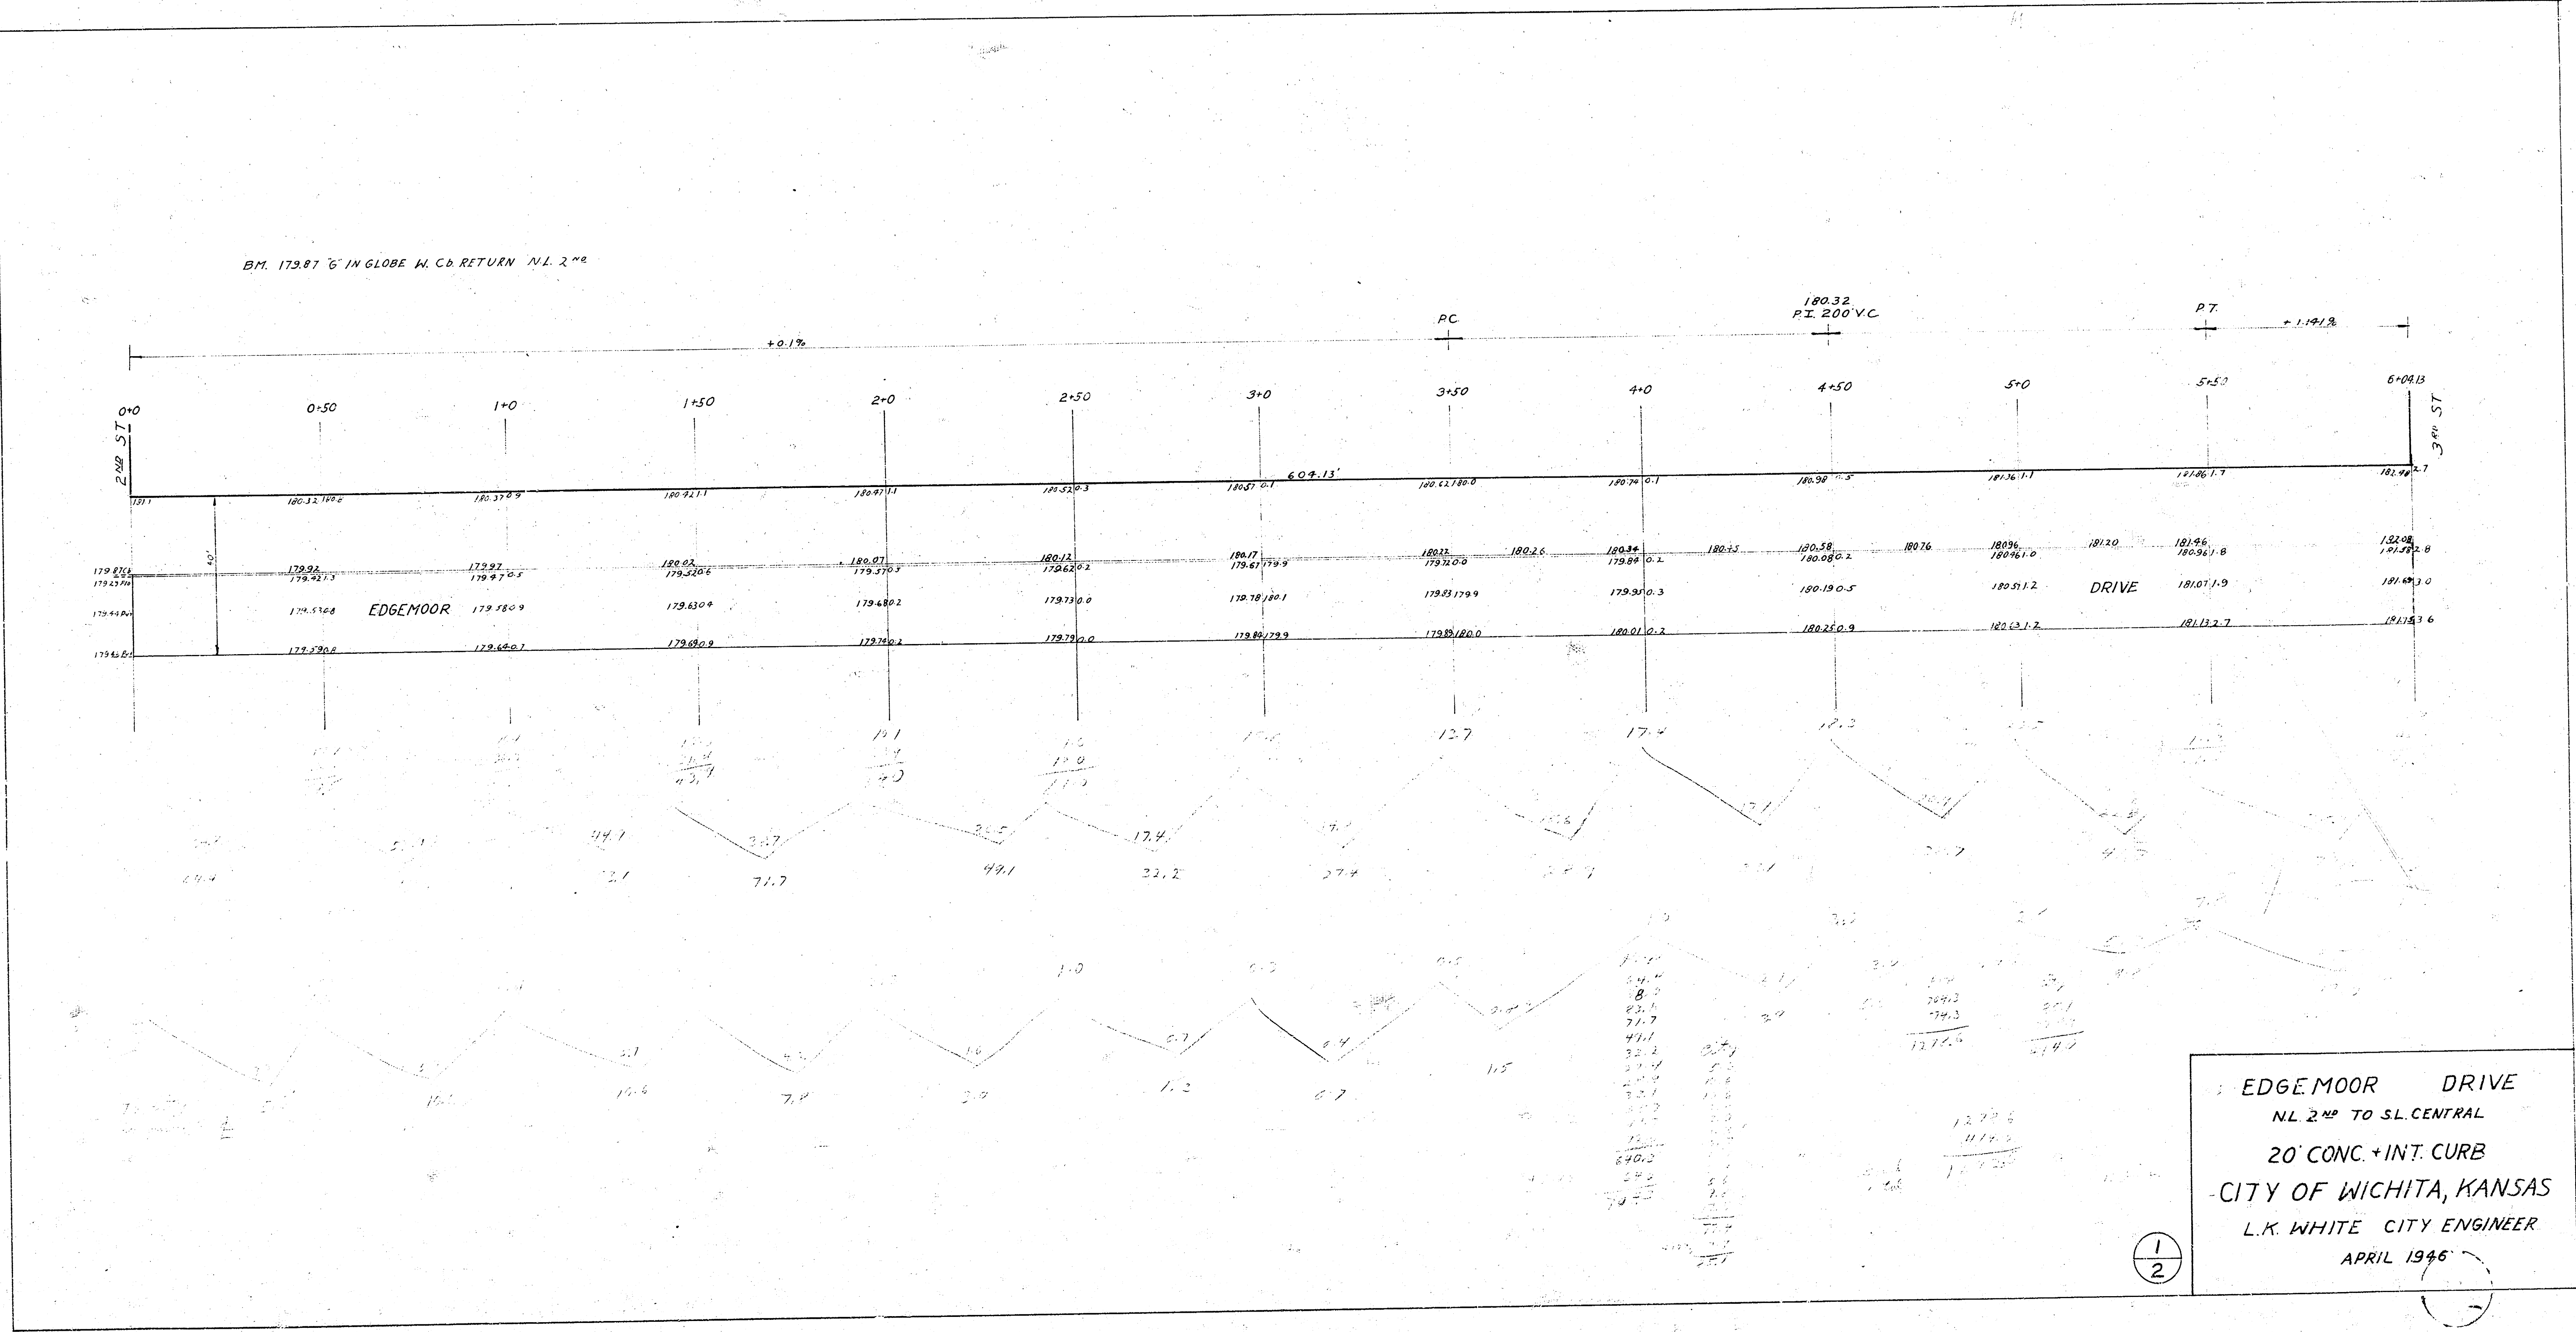

EDGEMOOR DRIVE
N.L. 2ND TO S.L. CENTRAL
20' CONC. + INT. CURB
CITY OF WICHITA, KANSAS
L.K. WHITE CITY ENGINEER
APRIL 1946

1
2