

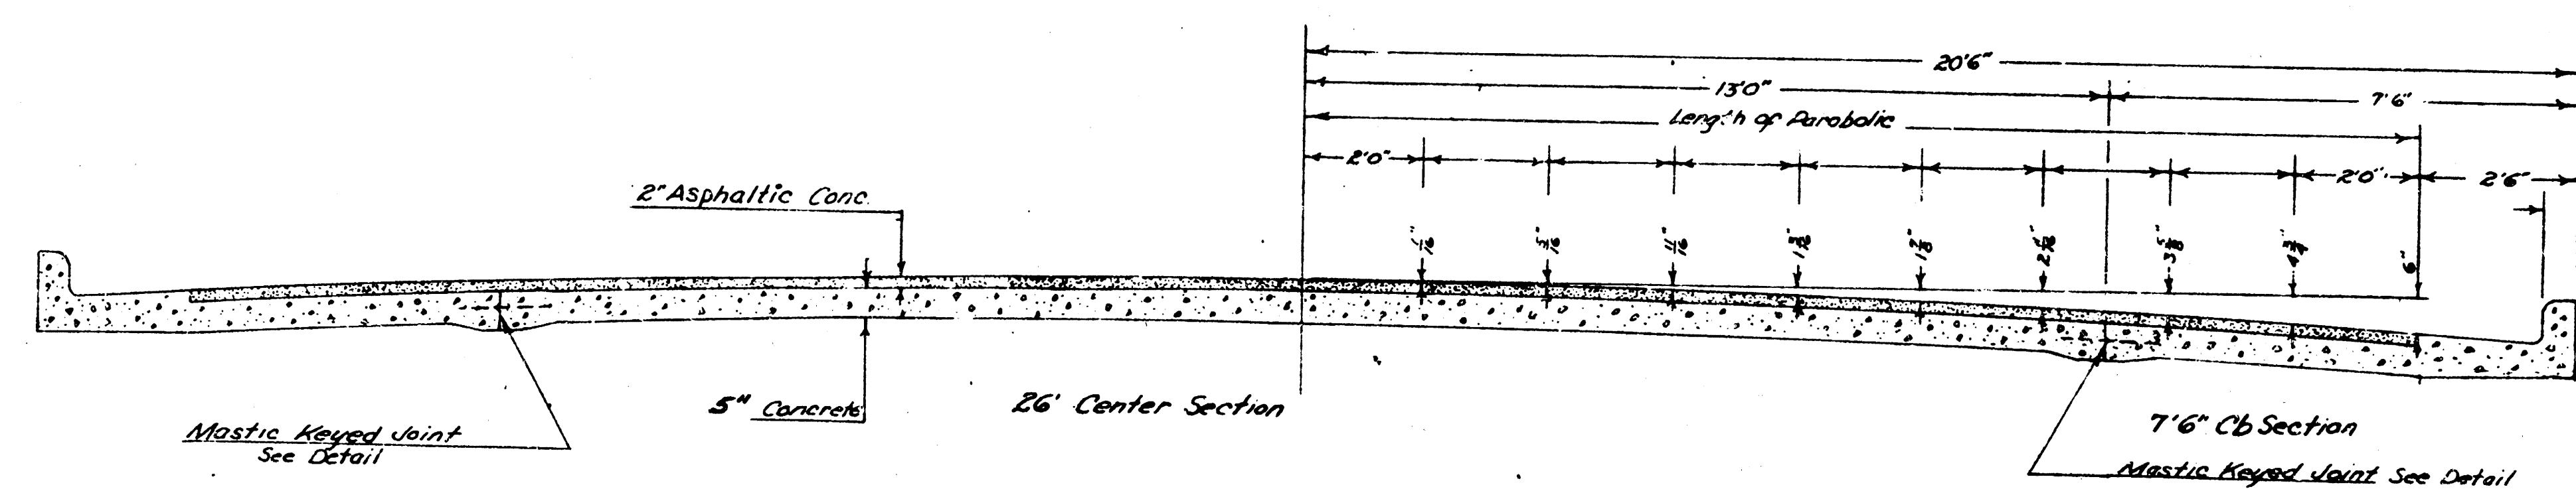
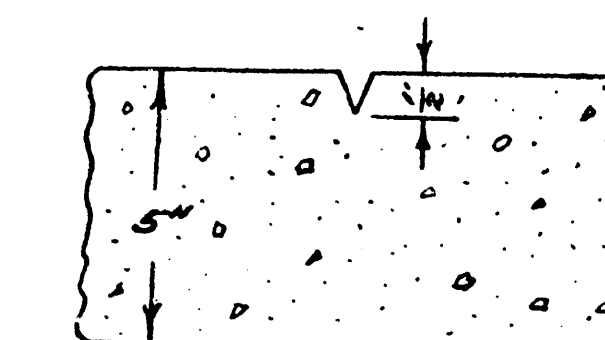


EDGEMOOR DRIVE N.L. 10" TO S.L. 13"

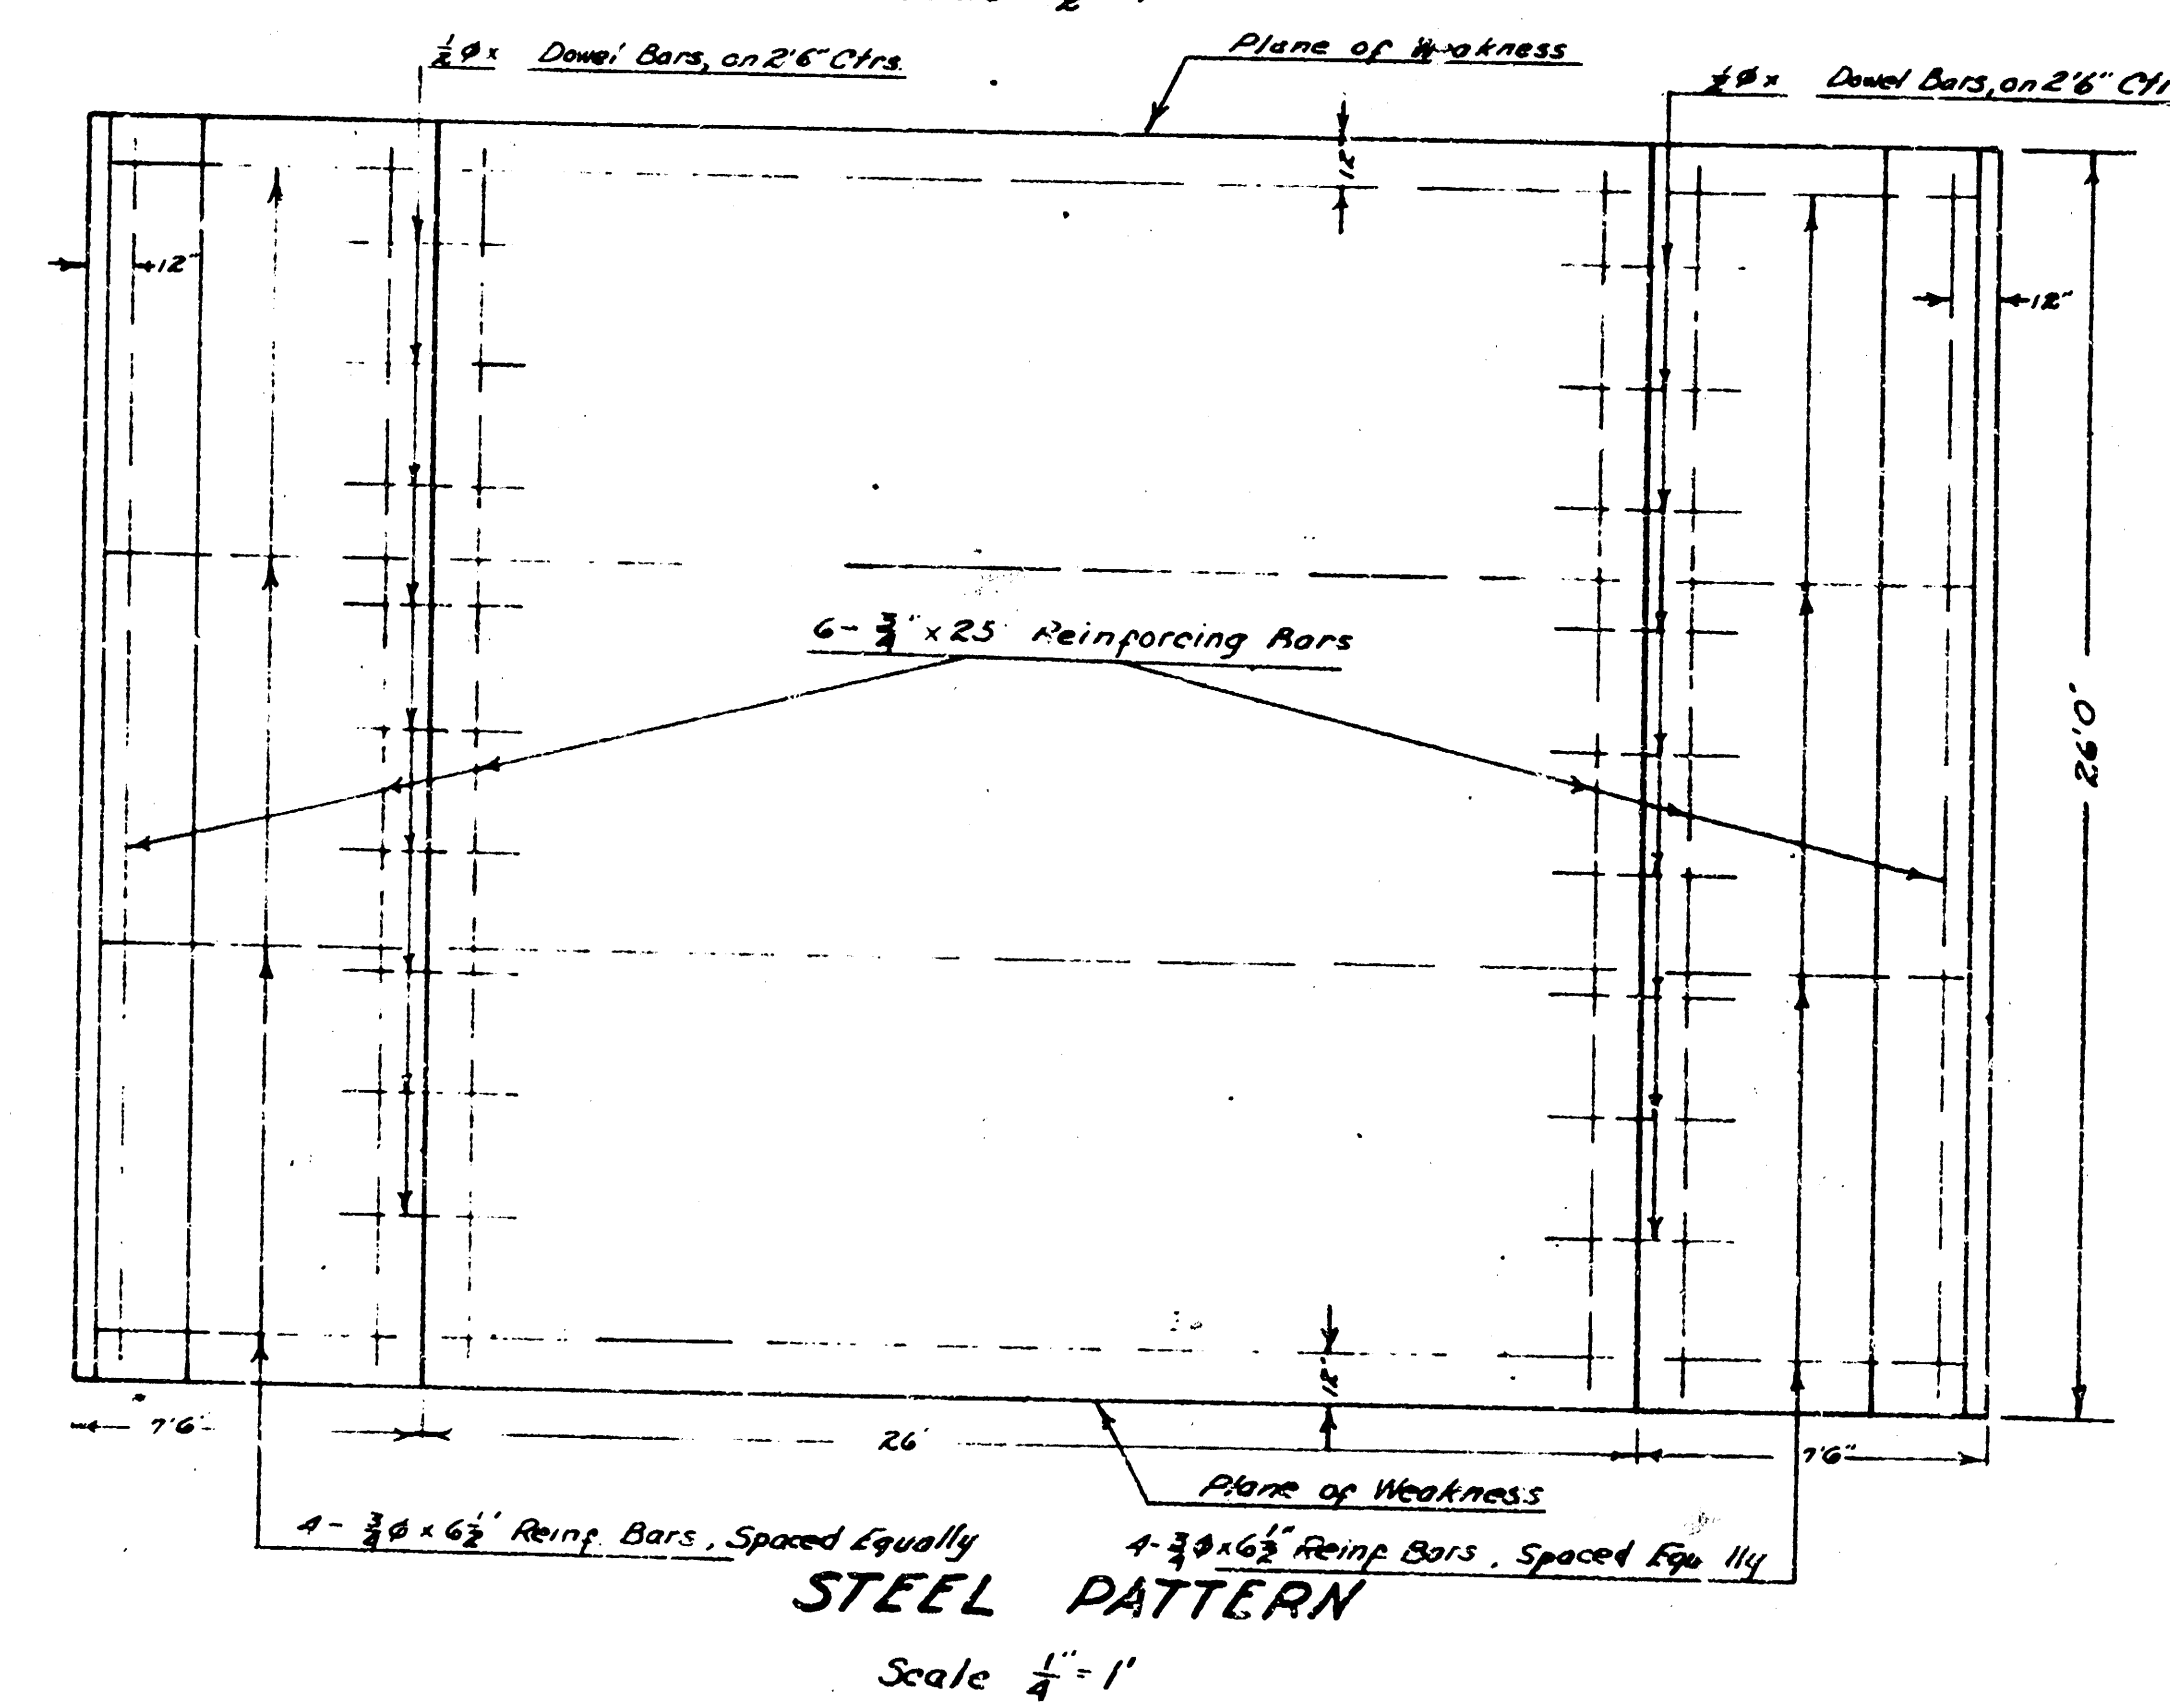


TYPICAL SECTION

Scale $\frac{1}{2}" = 1'$

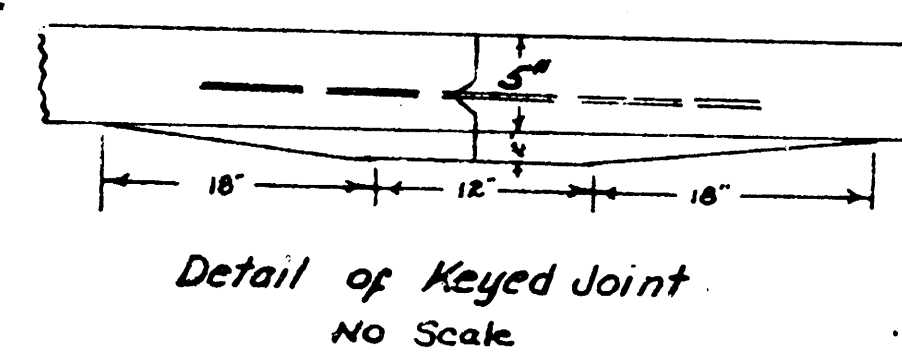


Plane of Weakness to be cut with double-type groover to depth as shown in a straight line from curb to curb 26' 0" to 0".




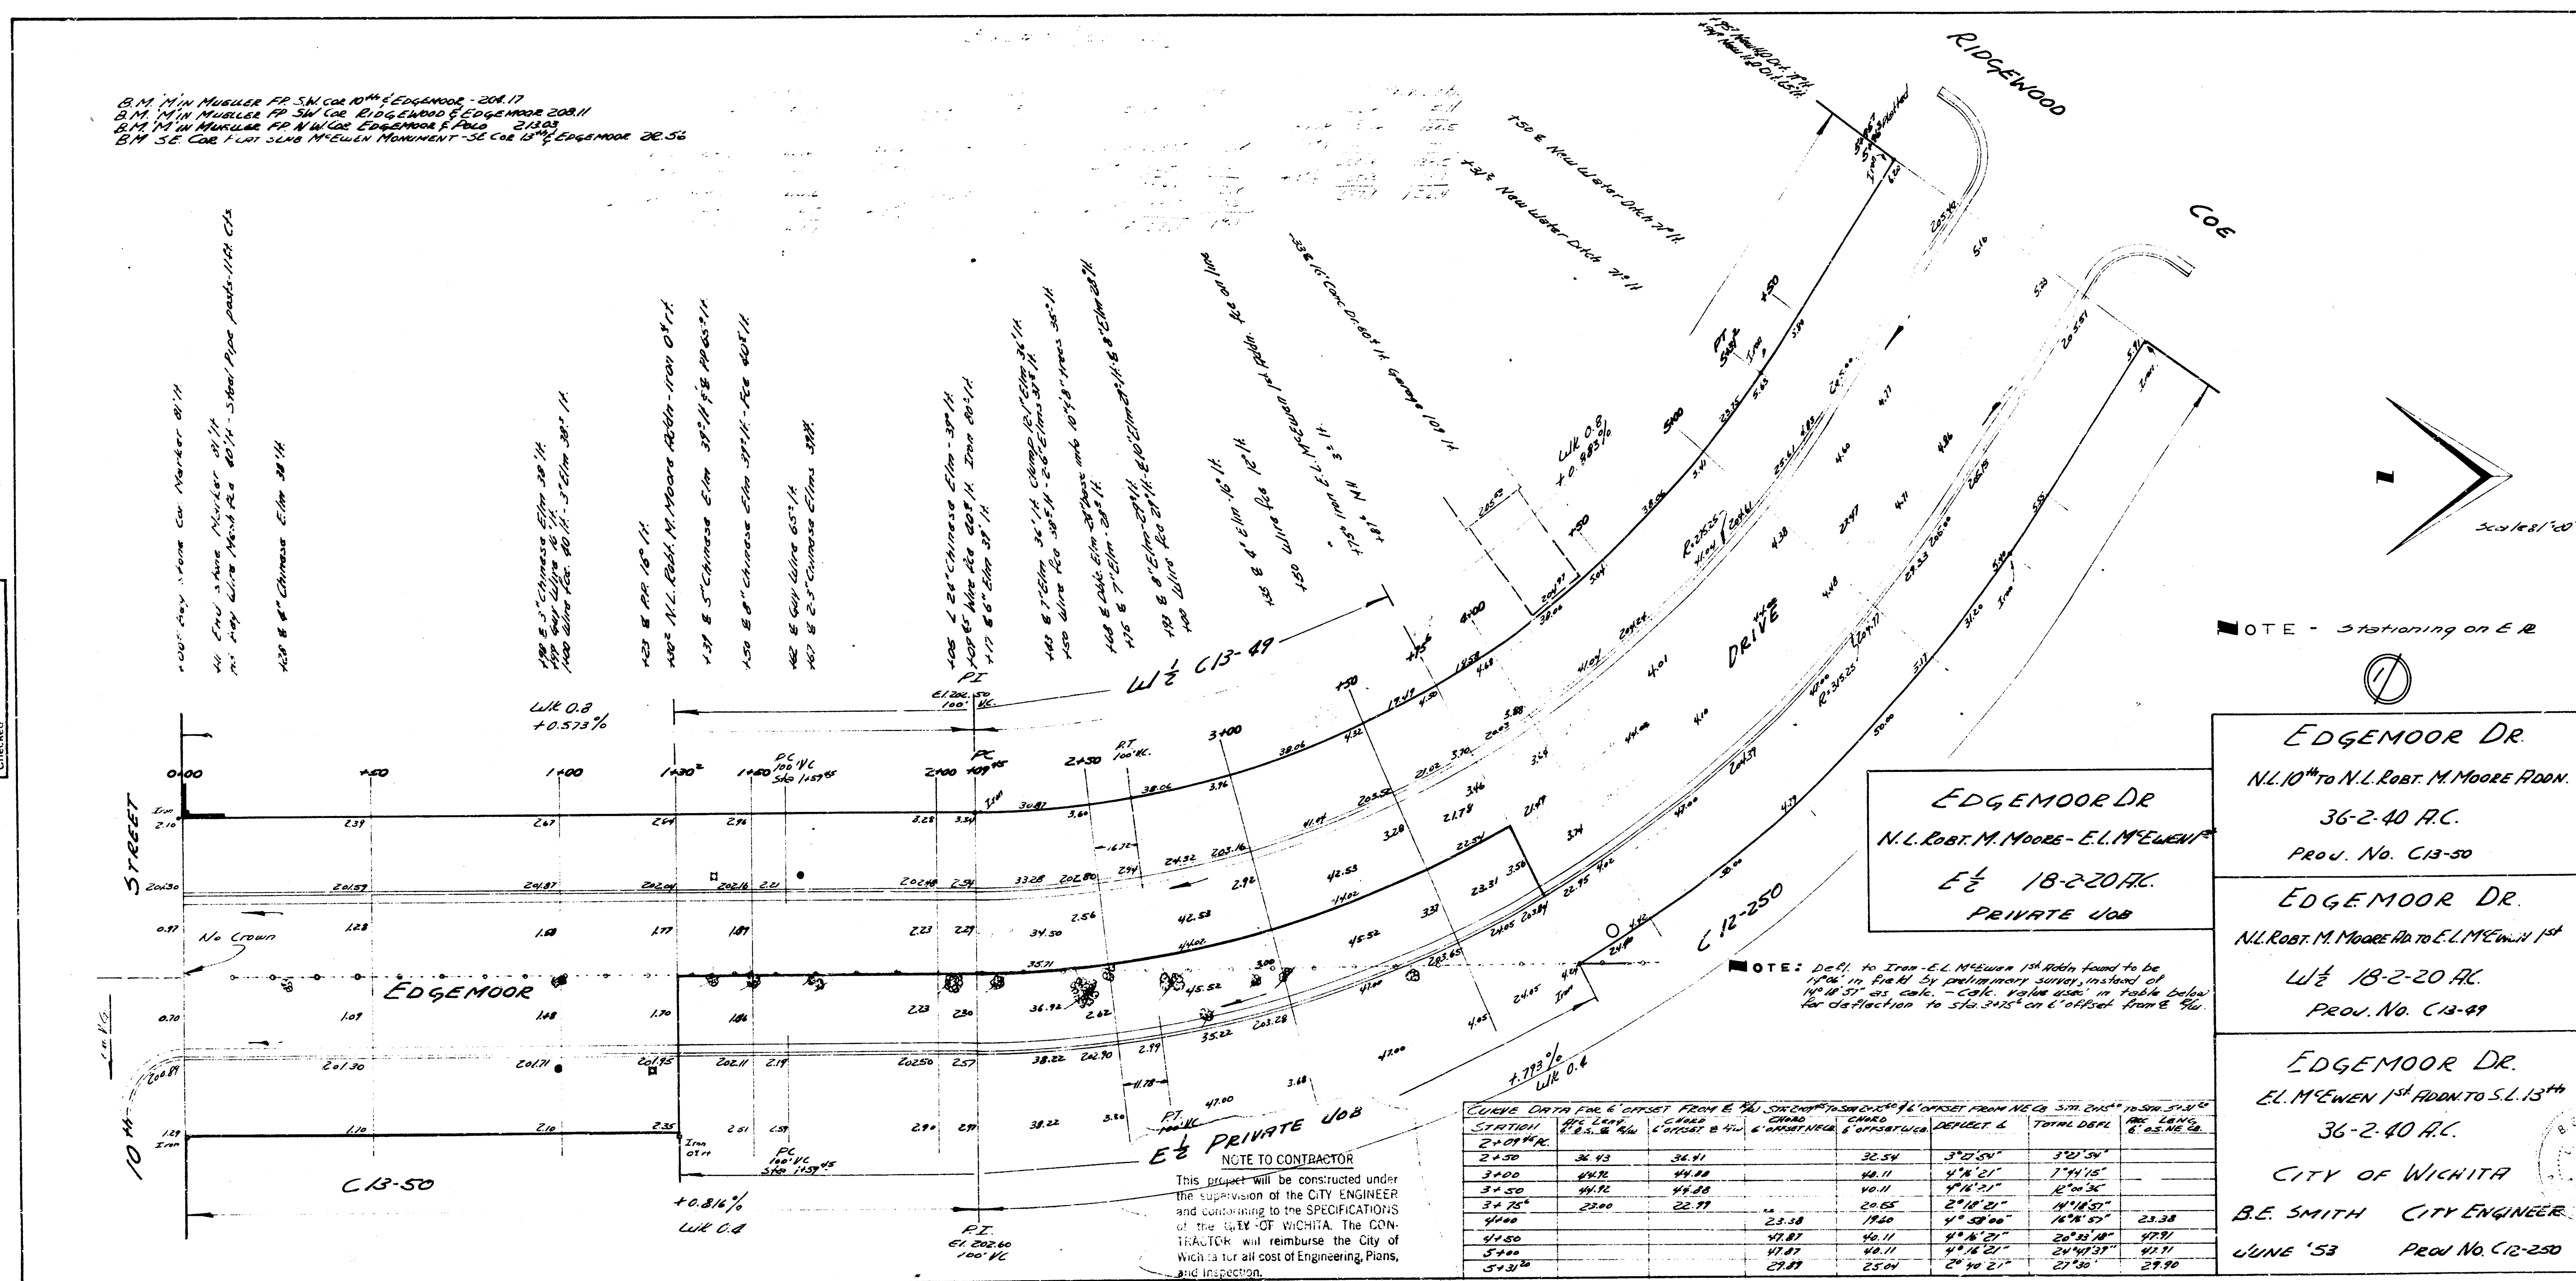


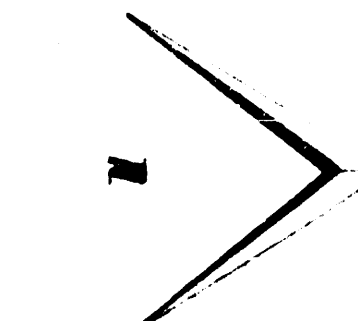


Scale 1" = 40'

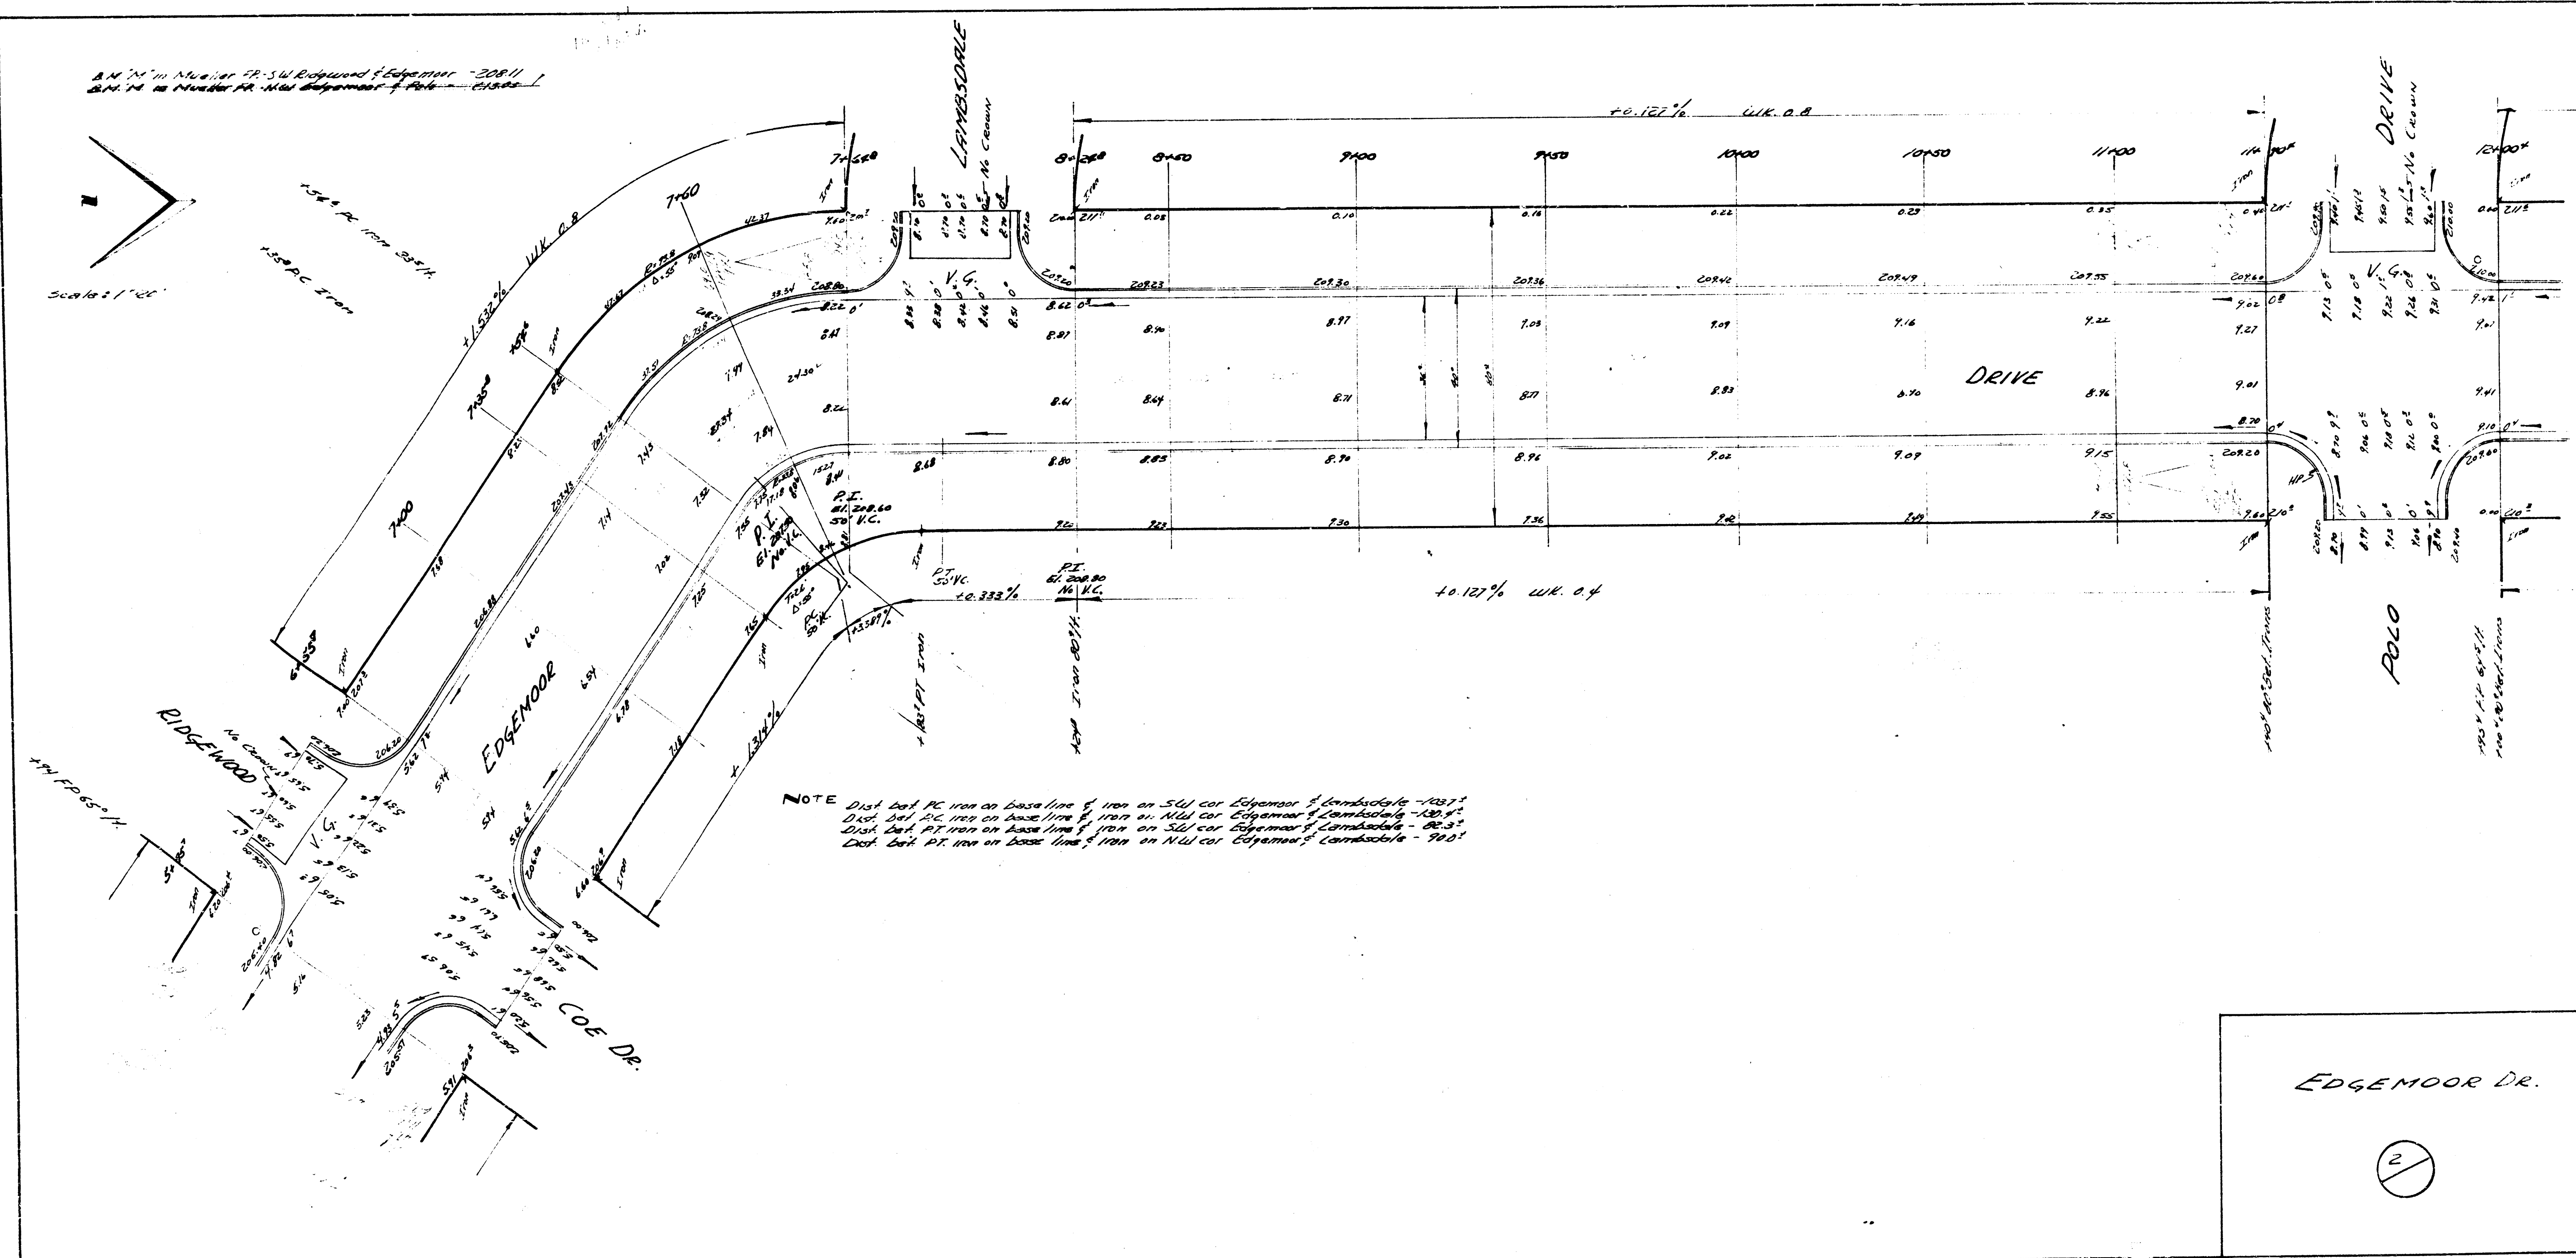


EDGE MOOR DR.
 2

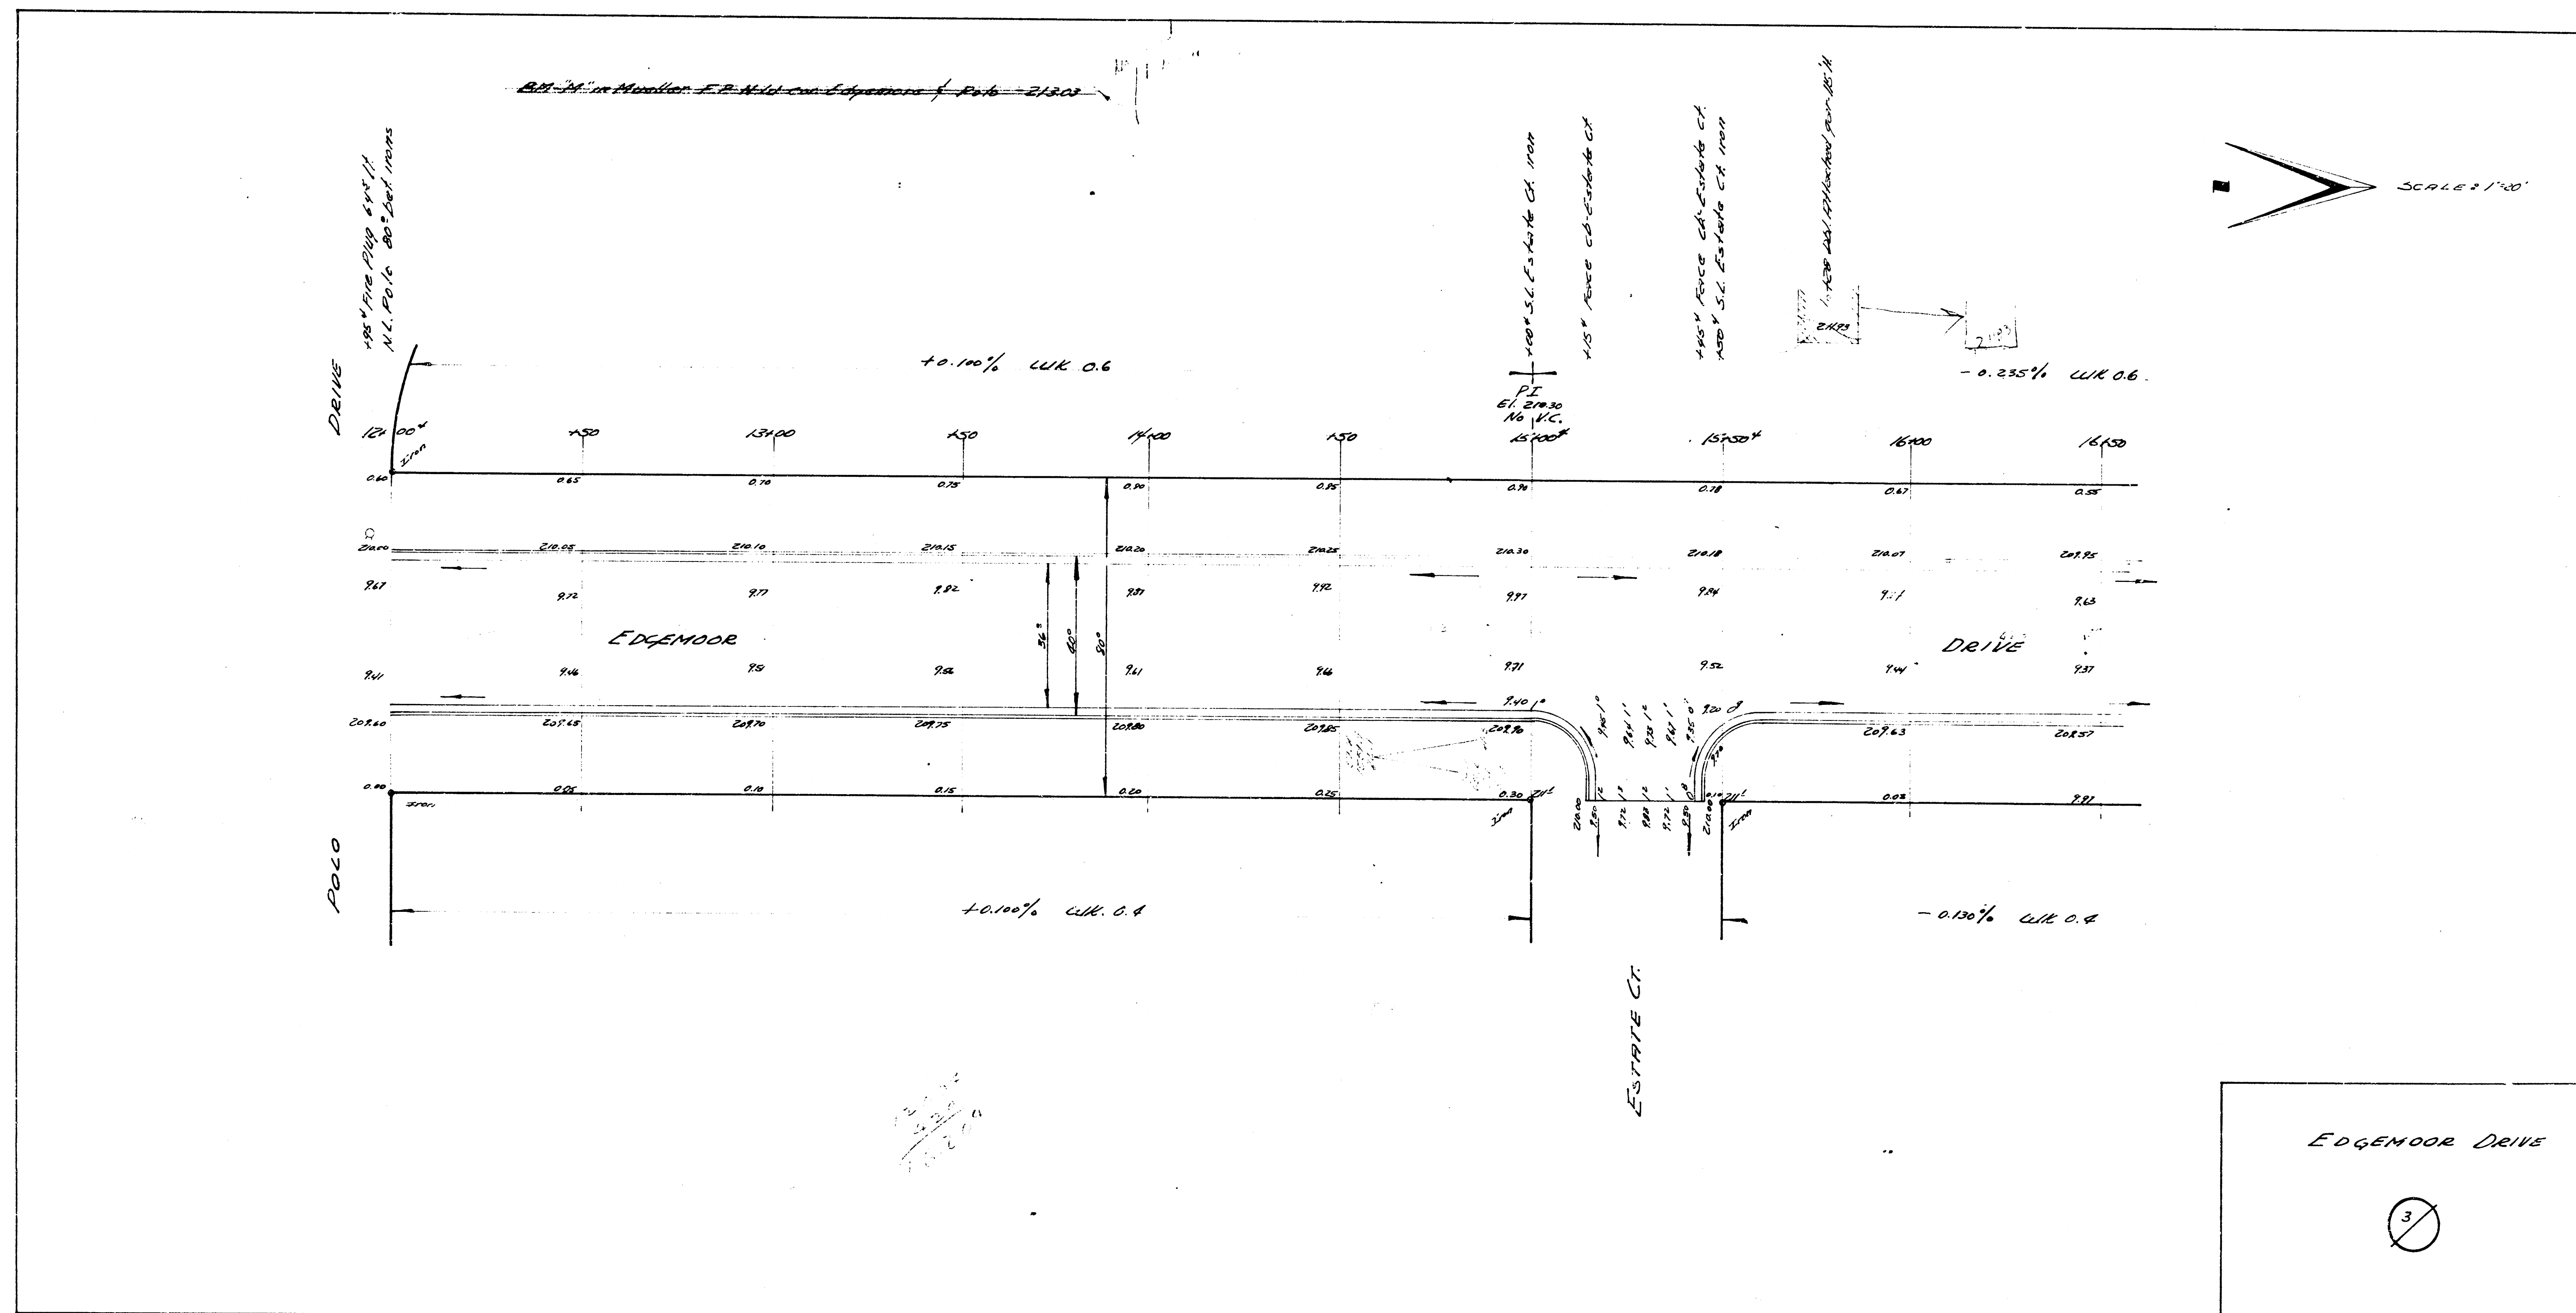

EDGEMOOR DRIVE

3

