


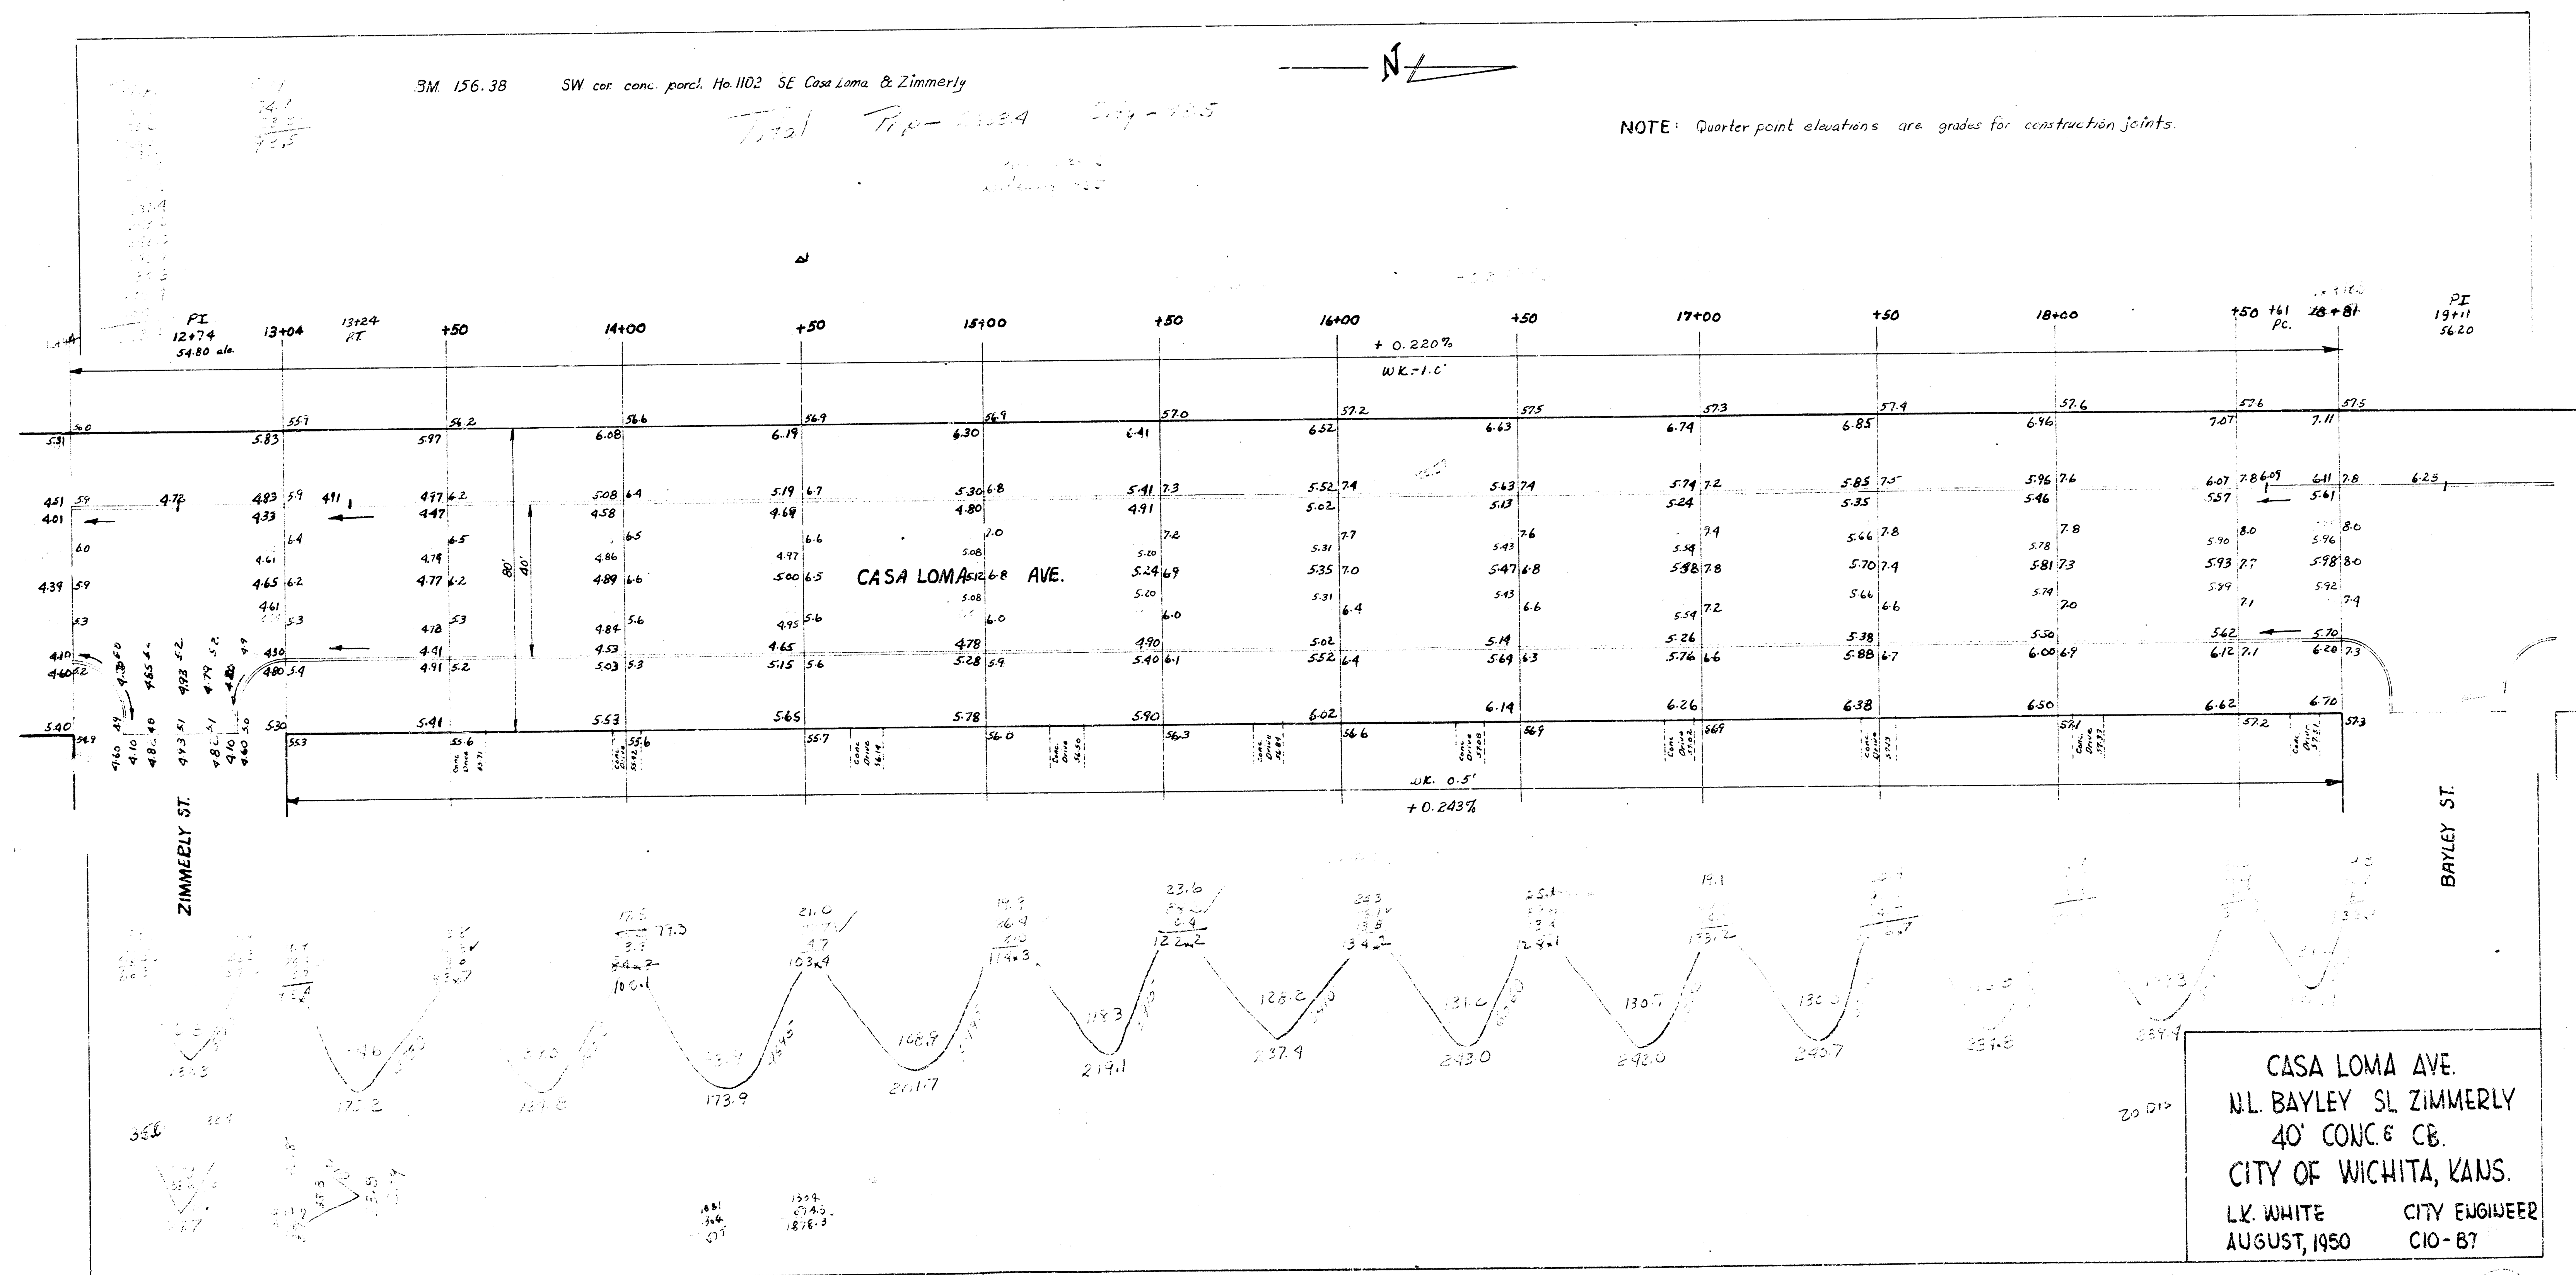

CASA LOMA AVE.
 N.W. BAYLEY ST. ZIMMERLY
 40' CONC. & CB.
 CITY OF WICHITA, KANS.
 L.K. WHITE CITY ENGINEER
 AUGUST, 1950 CIO-87