



<u>COMP FILL</u>	<u>EXCAVATION</u>	
<u>Property</u>	<u>Property</u>	<u>City</u>
544	15101	211.2
54	1510	21.1
<u>598</u>	<u>16611</u>	<u>232.3</u>

C10-101

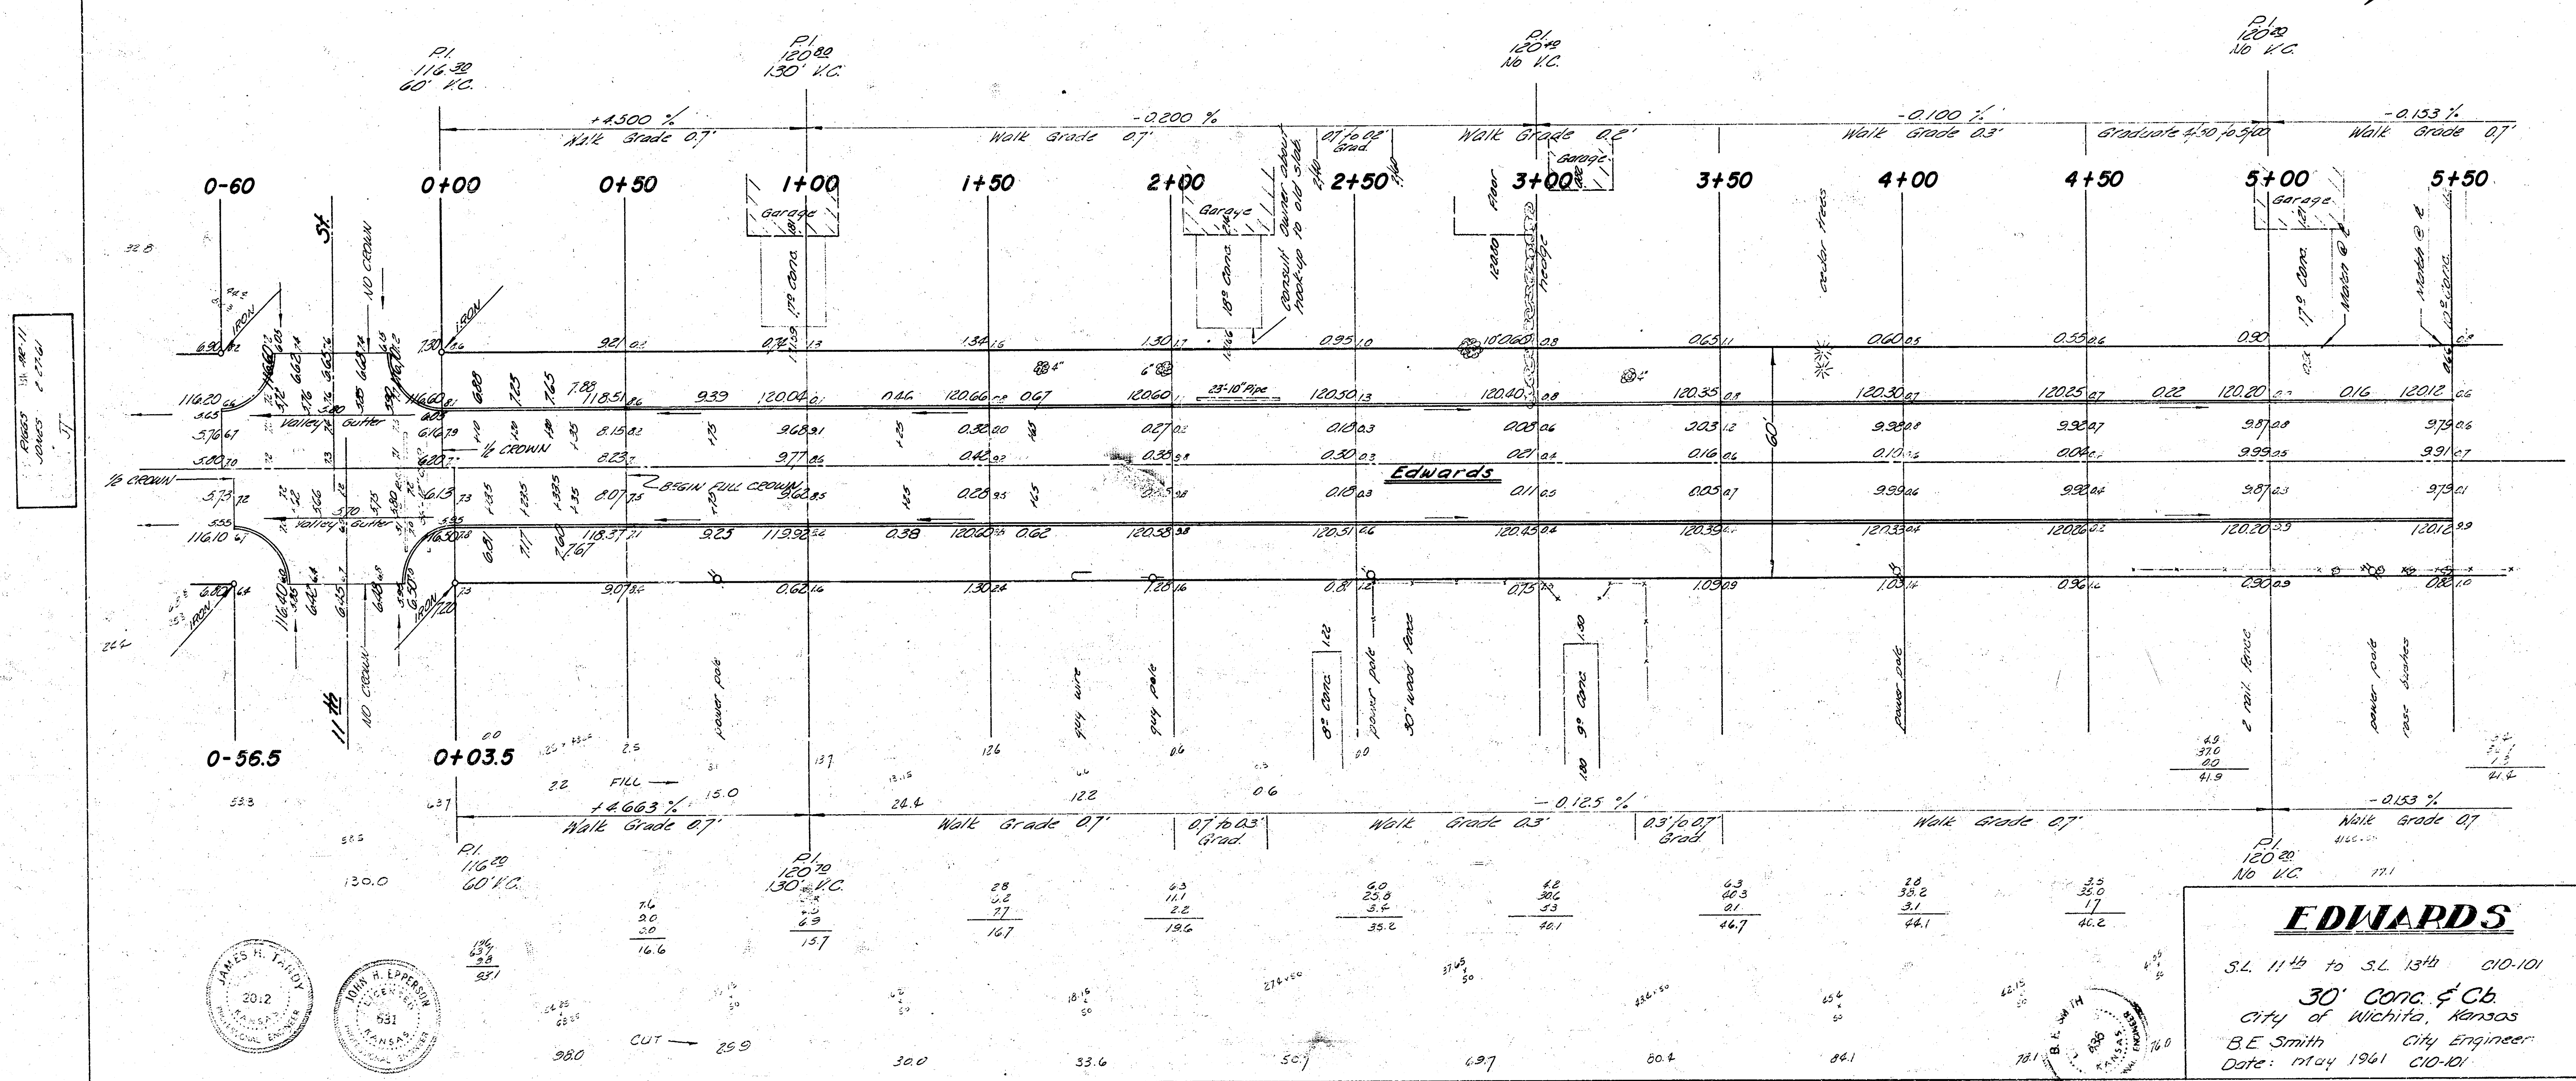

Note:
The stumps between 7+50 & 9+00 (4' high) to be removed & paid as stump run @ bid price per each.

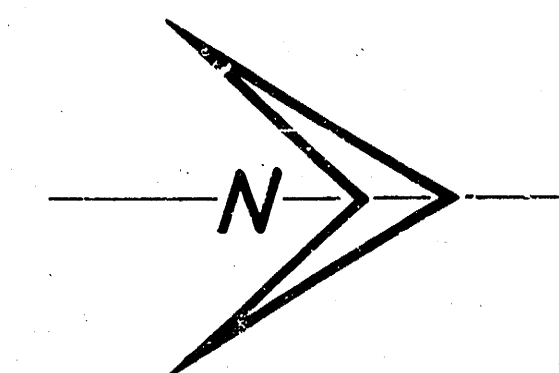