
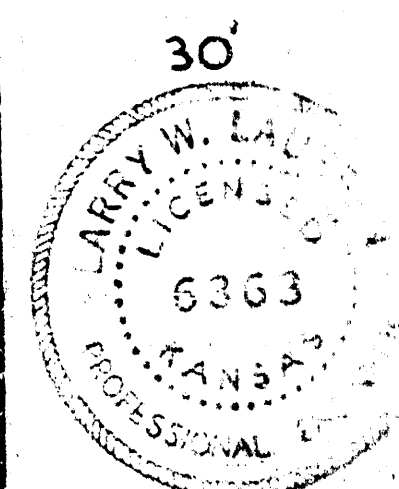


BM 99.62 60" SPK. W-FACE STREET LITE POLE S.E. COR. WILDWOOD & EDWARDS
B.M. 99.85 4" TOP CB. S-RET. S.E. COR. SUNNYBROOK & ST. PAUL

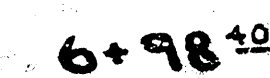

~EARTHWORK~

EXCAVATION	539.2 Cu.Yds.	COMPACTED FILL	49.2 Cu.Yds.
+10%	53.9 Cu.Yds.	+10%	4.9 Cu.Yds.
TOTAL	593.1 Cu.Yds.	TOTAL	54.1 Cu.Yds.

NOTE: GRADING OF WILDBOOD INTERSECTION
WILL NOT BE PAID FOR DIRECTLY, BUT SHALL
BE CONSIDERED AS SUBSIDIARY TO THE
OTHER ITEMS OF WORK.

EDWARDS AVE.
N.L. SUNNYBROOK TO S.L. WILDWOOD
BUILDERS 14th ADDITION
ASPHALTIC CONCRETE PAVEMENT
3' B-B WITH COMB. CB. & GTR.

CITY OF WICHITA, KANSAS
R. W. LINN CITY ENGINEER
PROJ. NO. DAKS 573098
DATE: JAN. 1974