


B.M. 132.05 S.W. Cor. Brick Planter @ S.W. Cor. Ho. # 2818 N. Edwards

NOTE:

Roll CB. Entire Project
Elev. shown are top
Roll Curb.

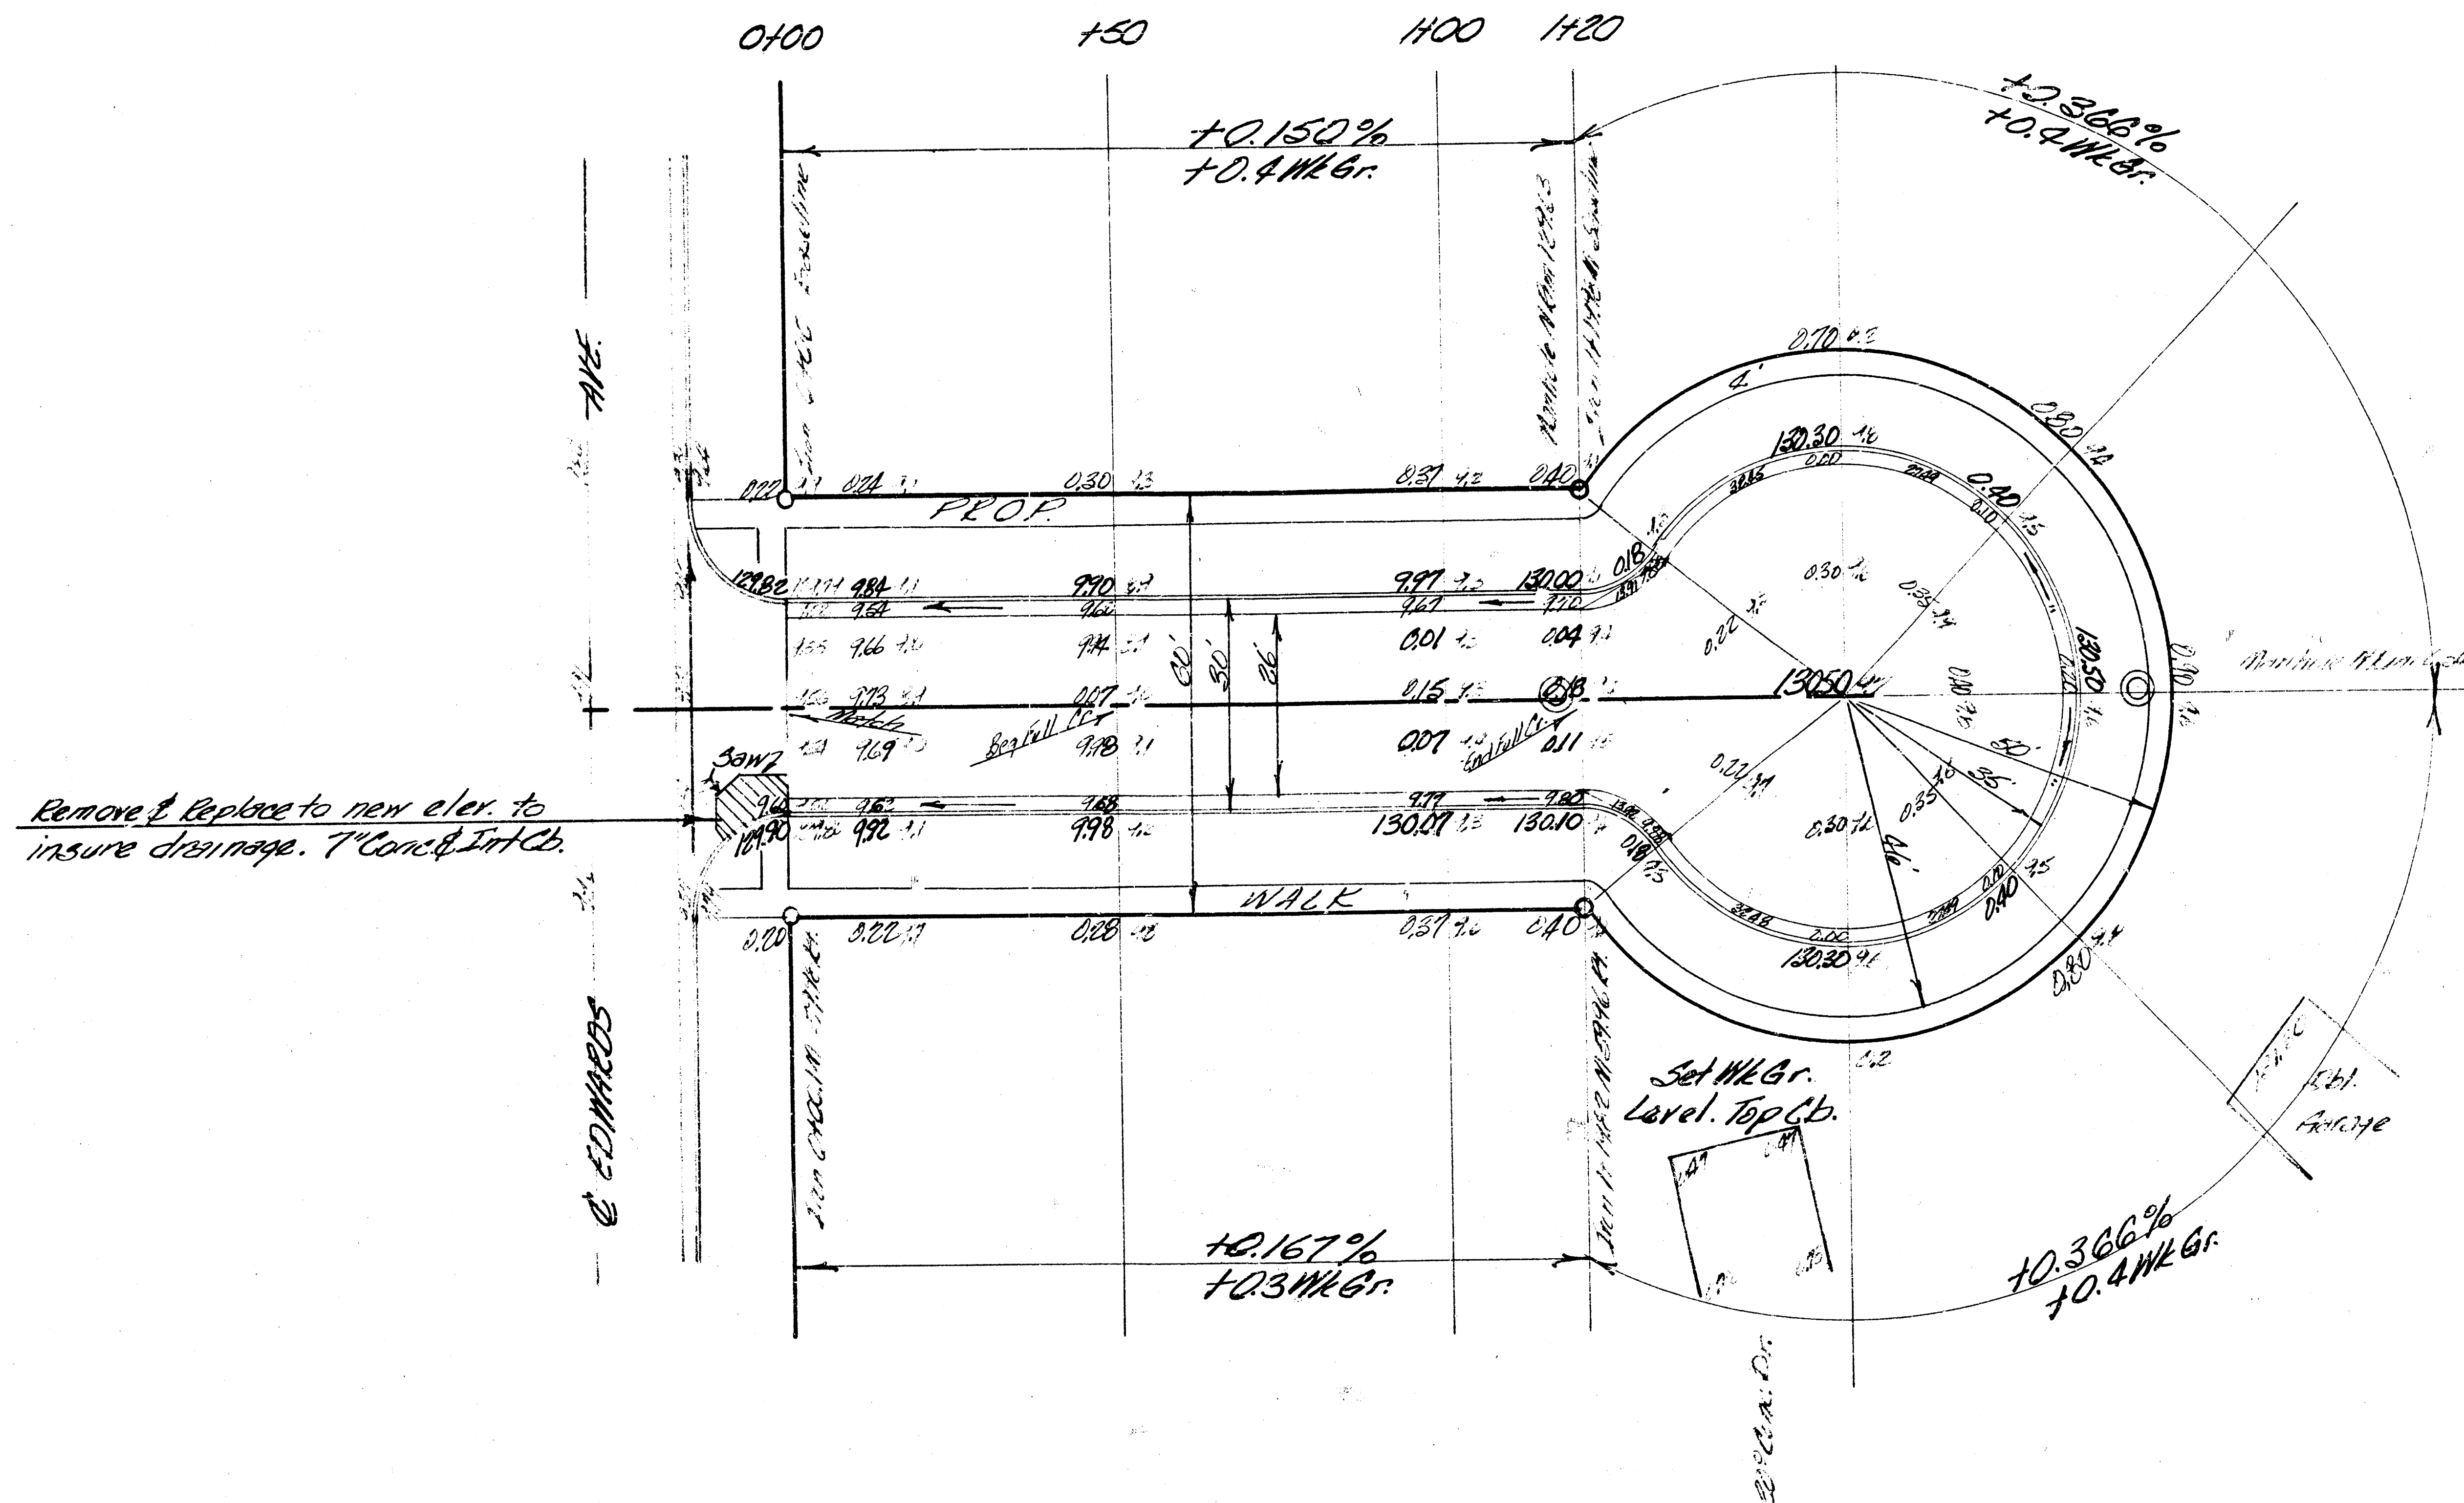

Scale 1" = 20'

Excavation

3.4 CY.
0.3 +10%

3.7 CY Total

Comp. Fill
140.6 CY
14.1 +/- 0%

154.7 CY Total

NOTE: Depress Curb at all Driveways.
Compacted Fill Material to be obtained
from Edwards St. Project. C13-81

South St.
EDWARDS COURT,
Box 1, Valley Park Arden.
W.L. EDWARDS To And Incl. Cul
26' - 2' - 30' ft.
CITY OF WICHITA, KANS.
B.E. SMITH CITY ENGINEER
DATE JULY 1986 PROJ. No. CL

$\frac{1}{2}$