



Survey *6/17/72* Bk *7/18/72*
Plan *56/100*
Exc *56/100*
Checked *X*

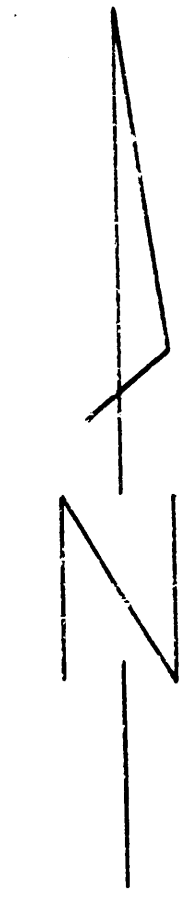

EILERTS
EL COURTLEIGH TO WL DENNISON ADD
26-2-30 A.C.
CITY OF WICHITA
BE. SMITH CITY ENGINEER
MARCH 1954 PROJ. NO. C13-165

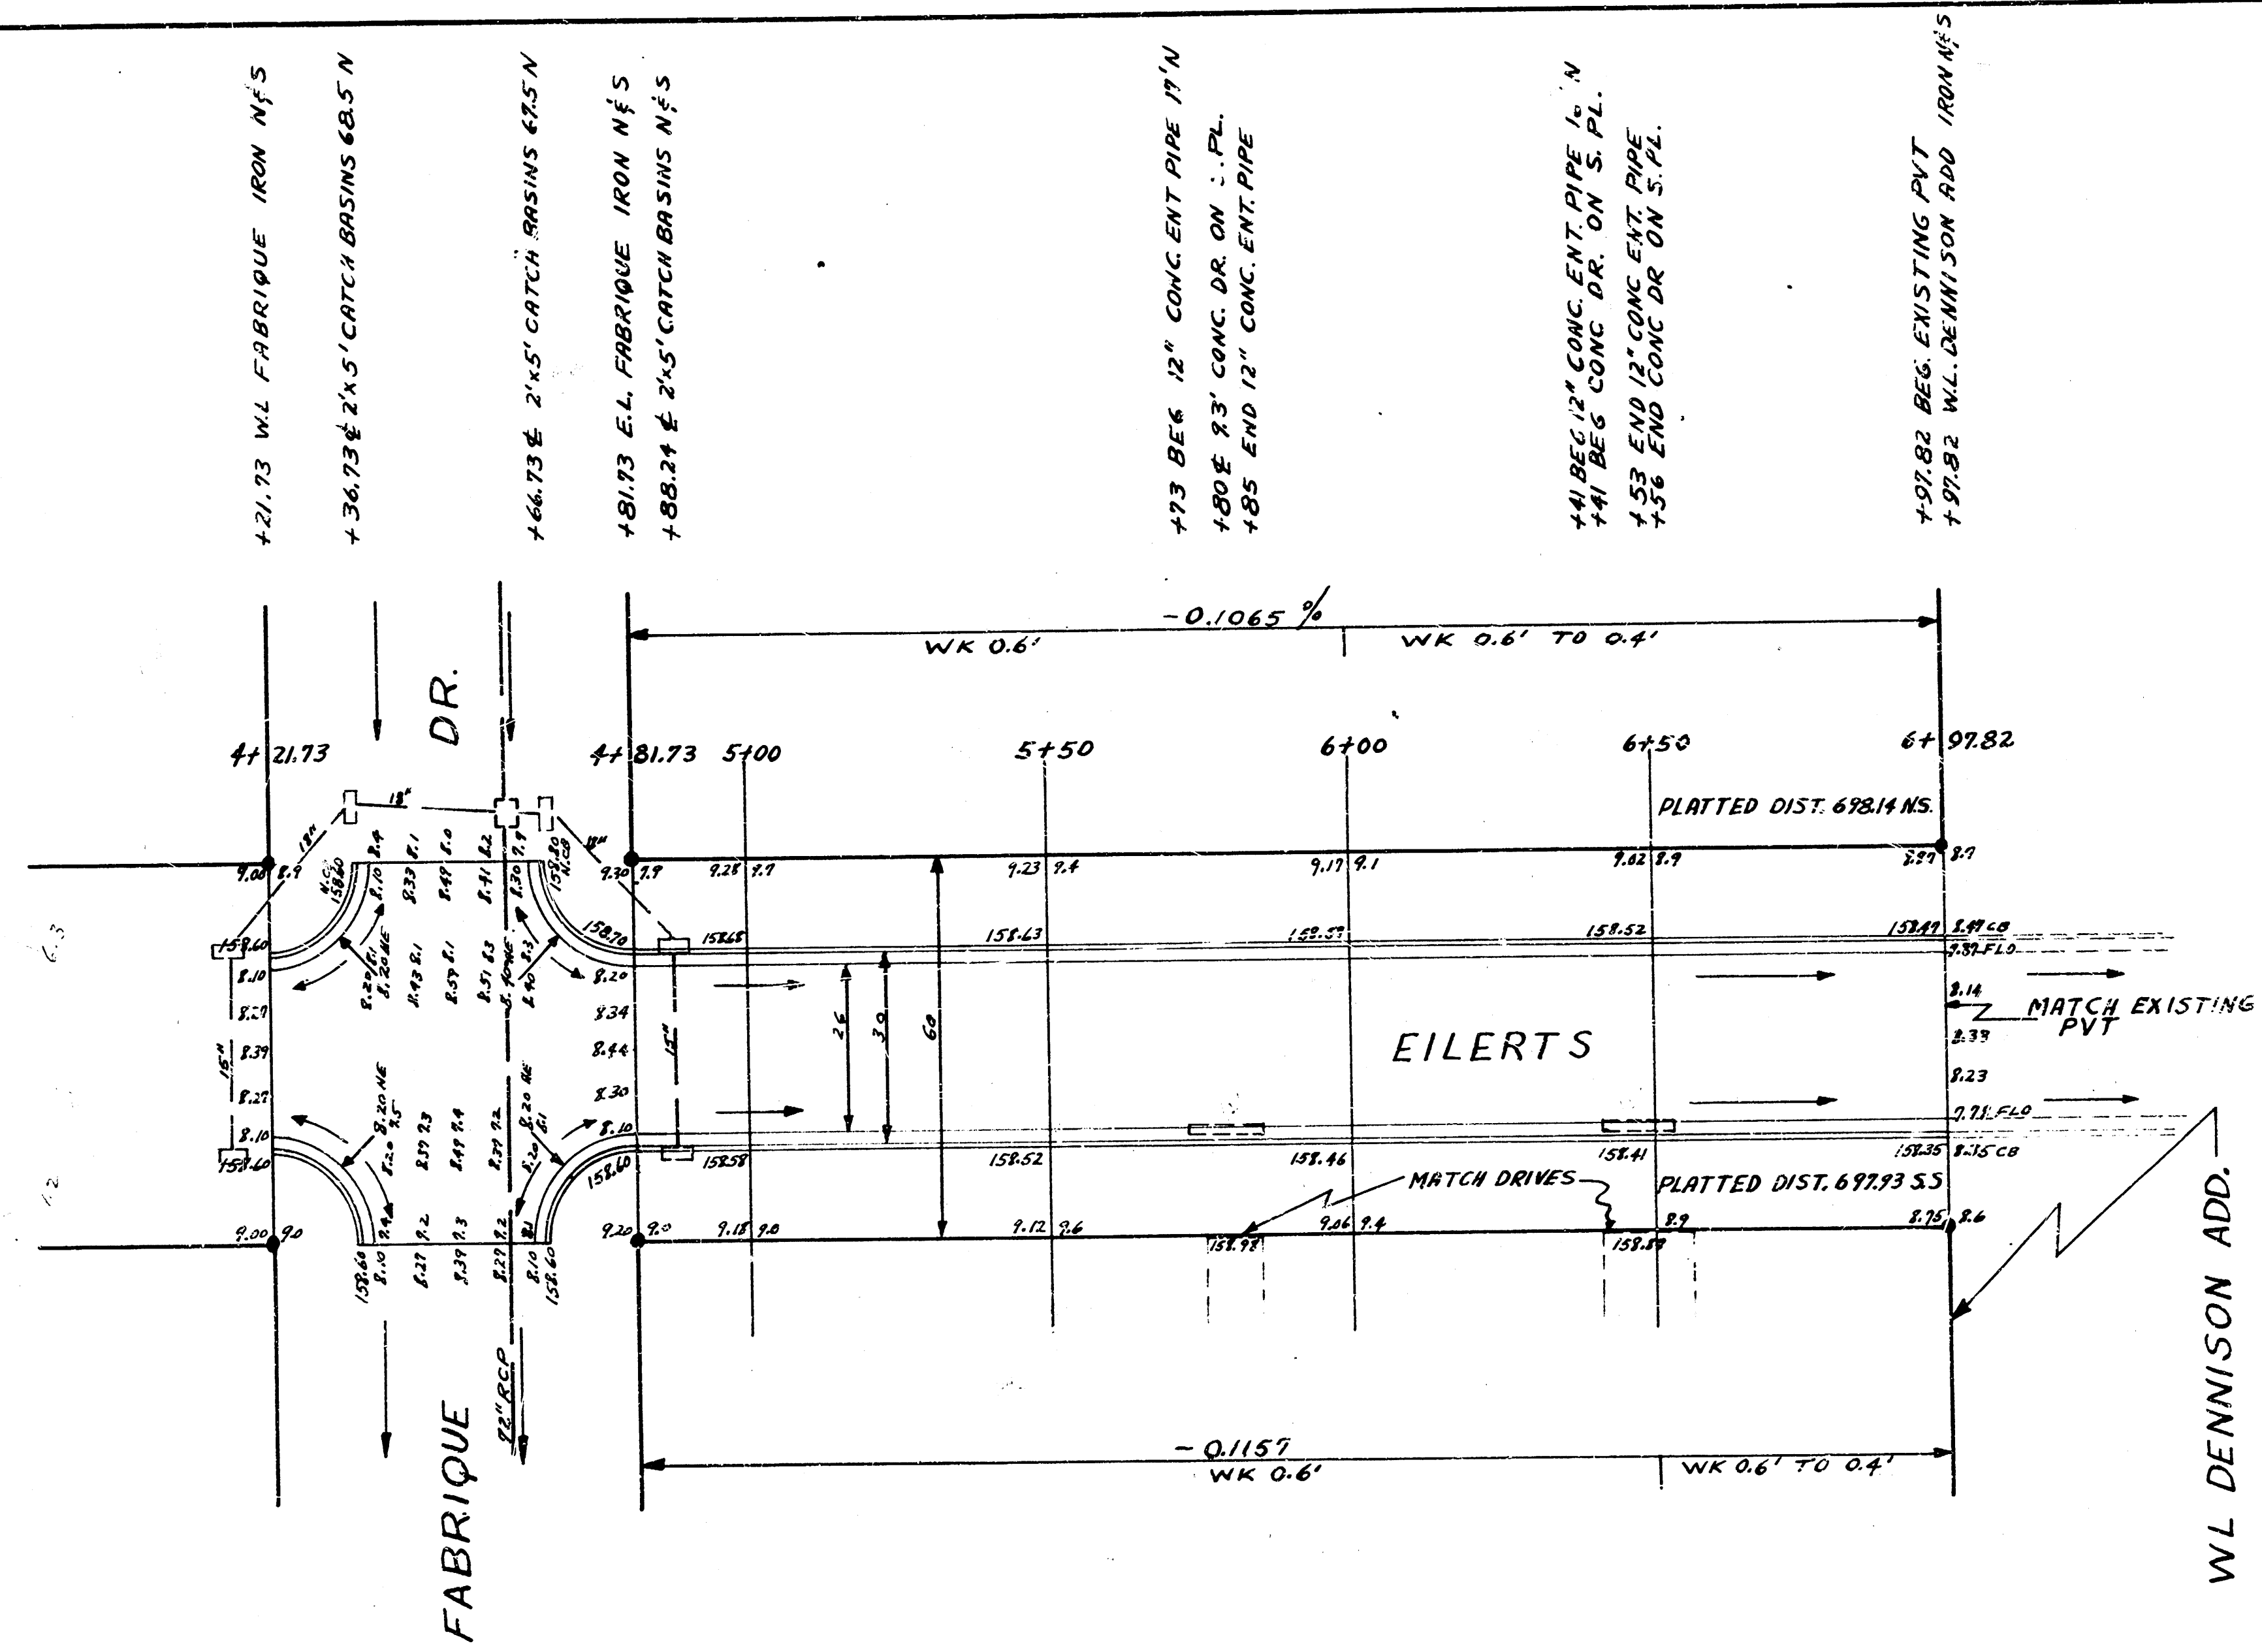

EILERTS

PROJ. NO. C13-165

2/4