



B.M. 95.67 Standard N.E. Cor. Glenn & 31st St. So

Sta on W. 12

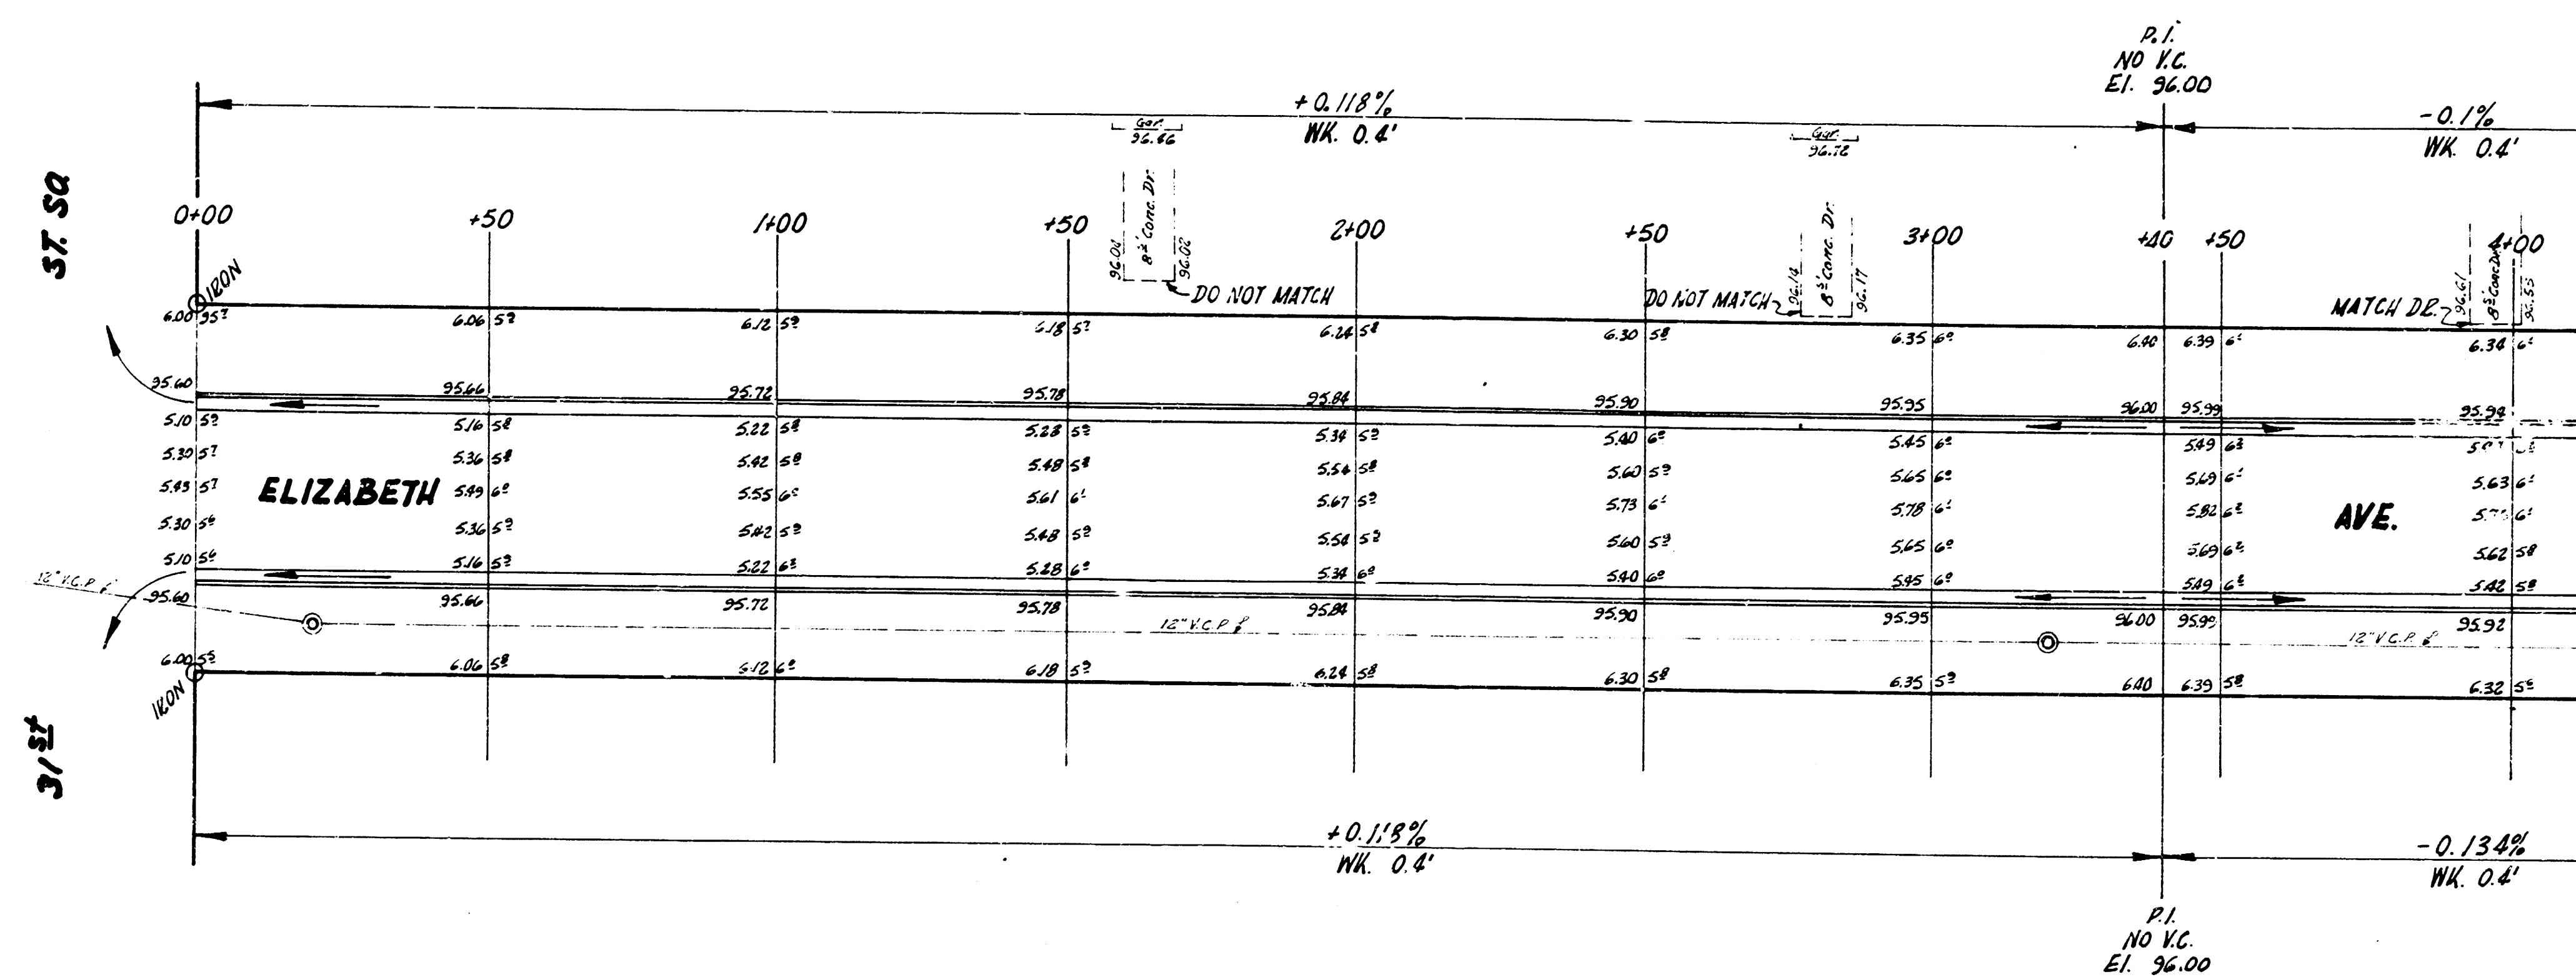

NOTE TO FIELD ENGINEER & CONTRACTOR:
The drives on the East side of Elizabeth are
to be reinforced. See detail below.

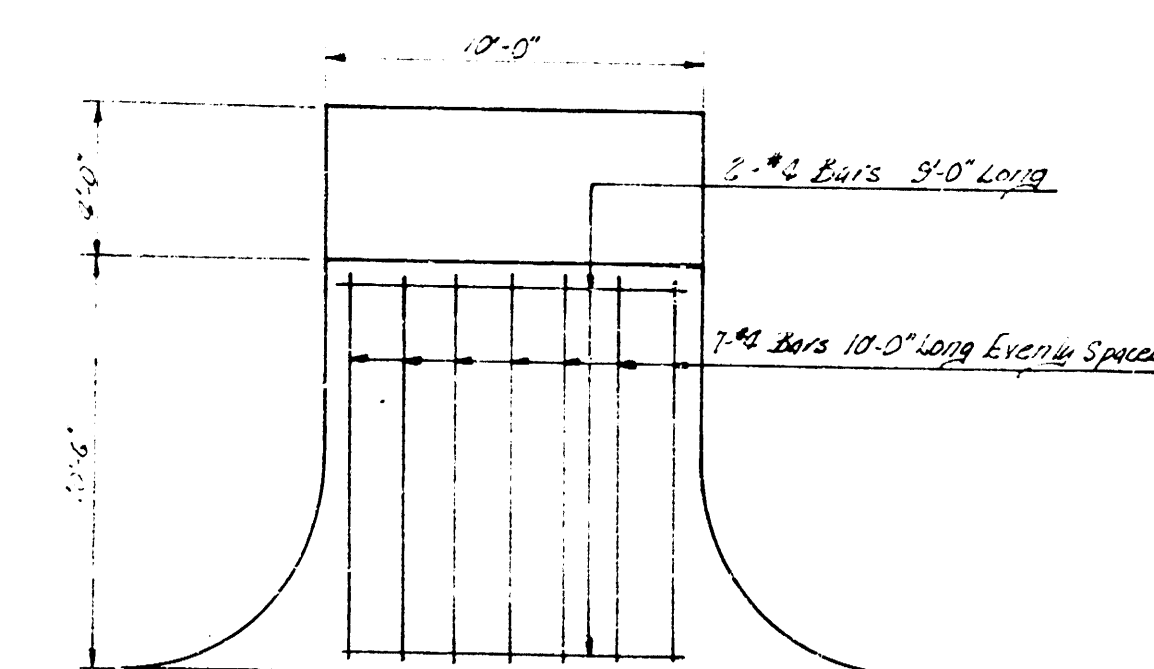

STEEL REINF. FOR DRIVES EAST SIDE ELIZABETH
NOT TO SCALE


ELIZABETH AVE.

N.L. 31st - S.L. OF REPLAT OF BLOCKS
B, C & D, PANKRATZ 2ND ADDN.
26-2-30 A.C.

CITY OF WICHITA, KANS.

B.E. SMITH CITY ENGINEER
SEPT., 1954 PROJ. NO. C14-222



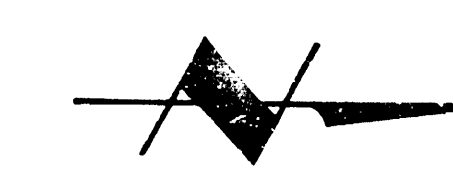

PROJ. NO. C14-222