


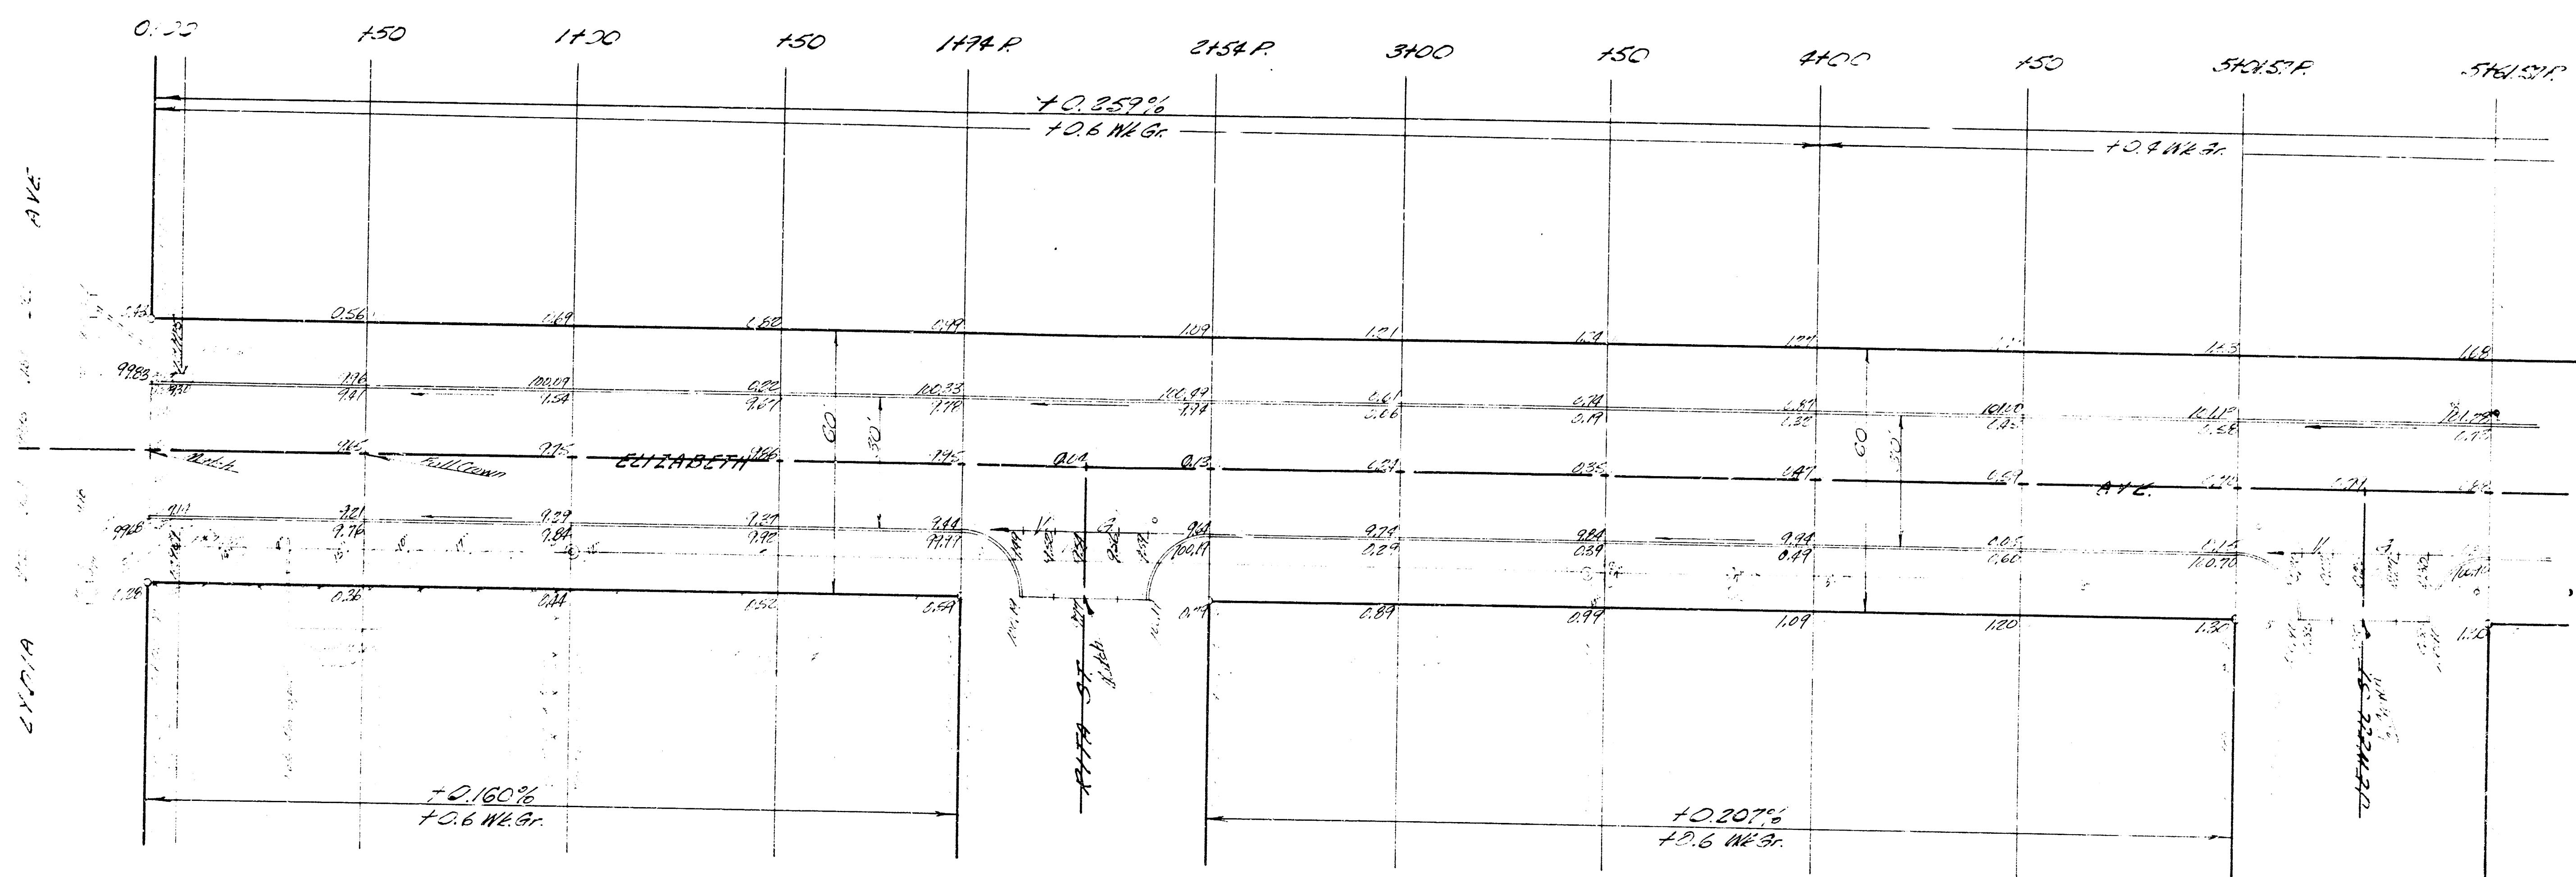


Excavation		Comp. Fill
Prop.	City	Prop.
2780.3 CY	2023 CY	0.7 CY
272.0 $\pm 10\%$	20.9 $\pm 10\%$	0.1 $\pm 10\%$
3052.3 CY total	230.2 CY total	0.8 CY total

NOTE: Asph. Surf. Rem. is included in Excess Quantities

ELIZABETH AVE.
N.L. LYDIA AVE.
TO S.L. MAY AVE.
30' CONC. & CB.

CITY OF WICHITA, KANSAS
B. E. SMITH CITY ENGINEER
DATE 10-1-35 PROJ. No C15-41

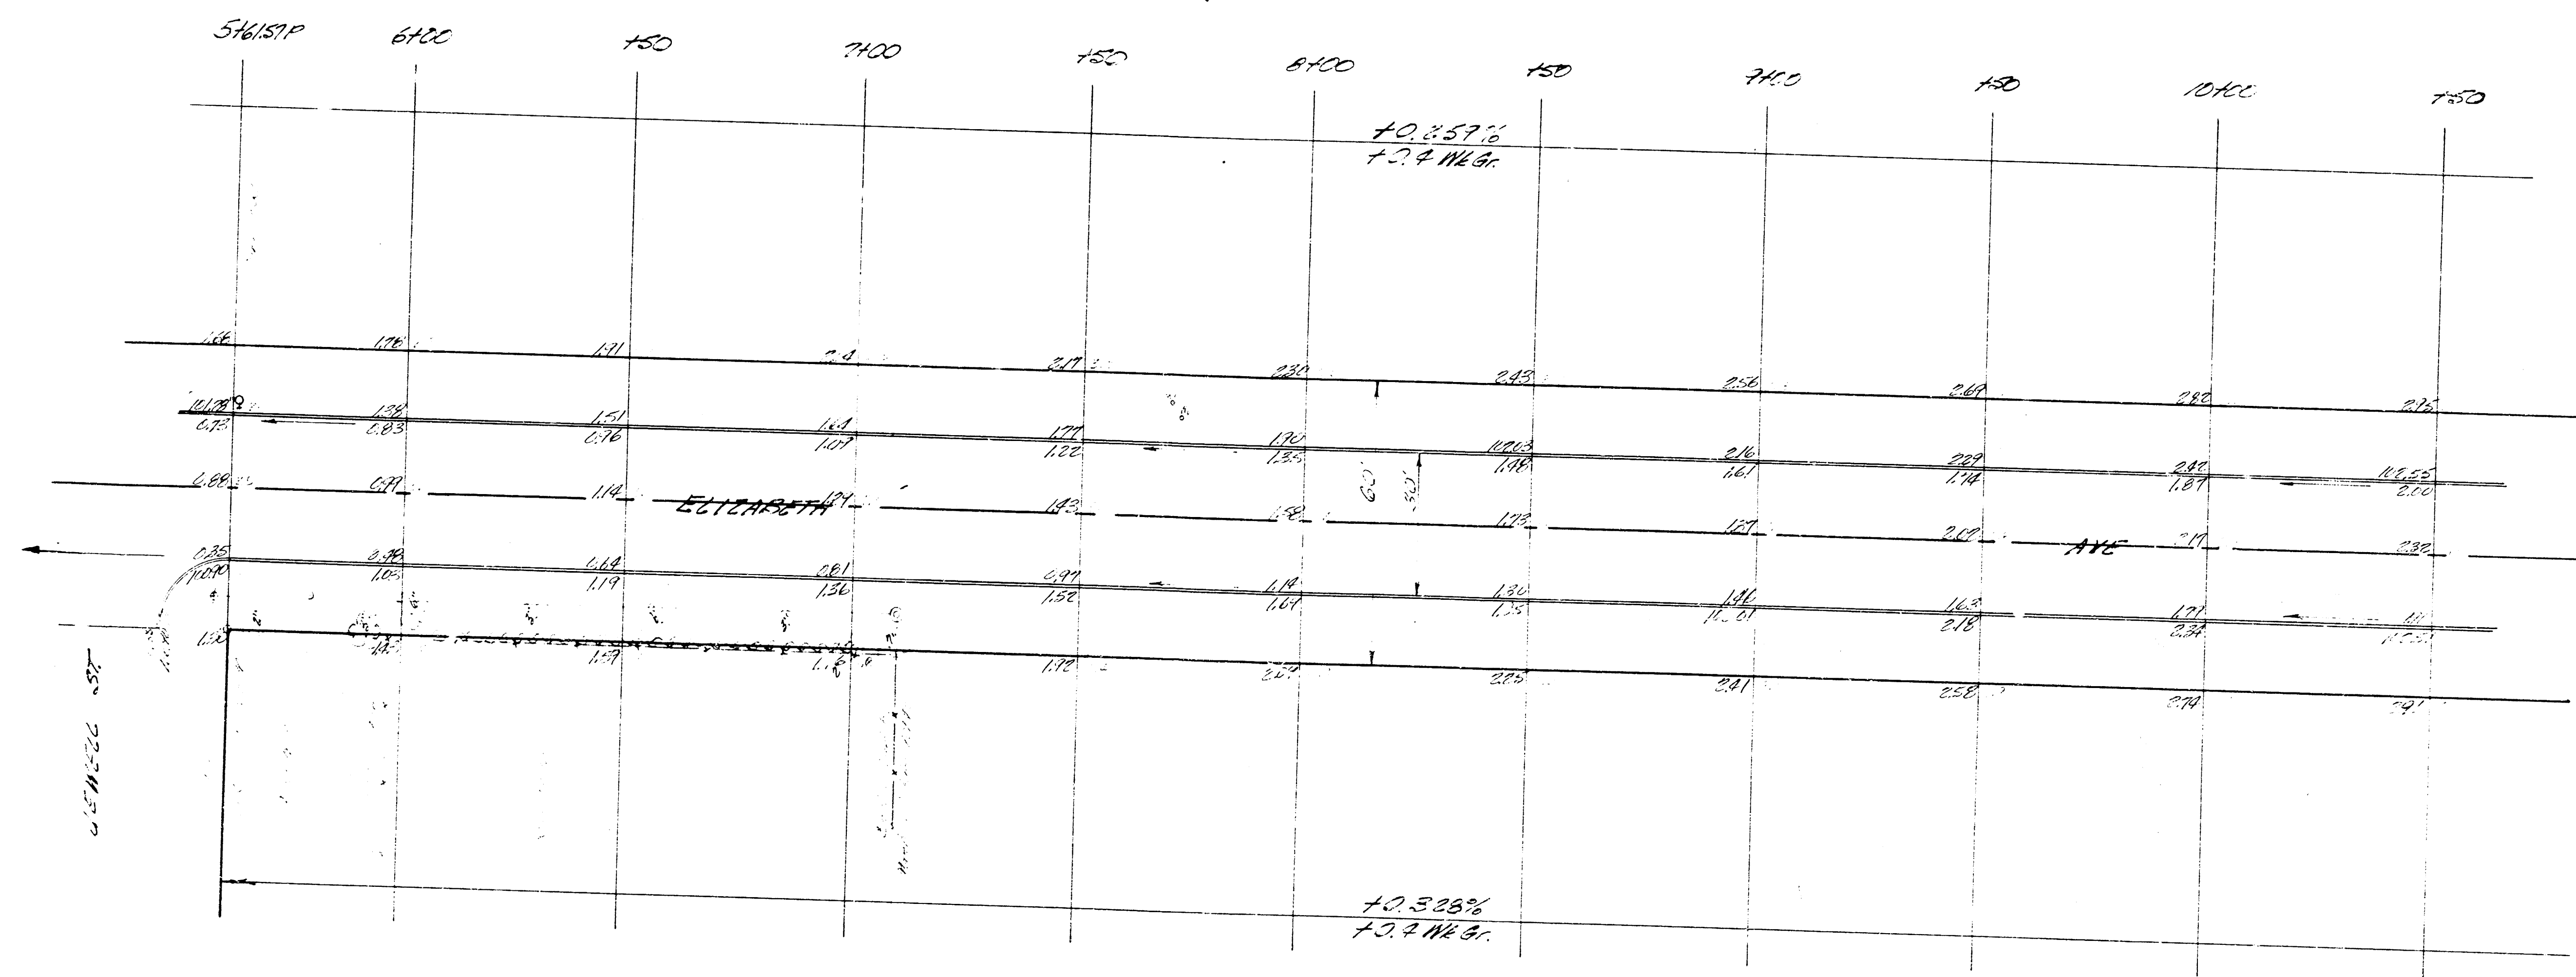

2M 123.61 5' in 5.460 Top Mch Elizabeth 19.5 of 12.474

