


Plans
S.R. 40
L.C.A.

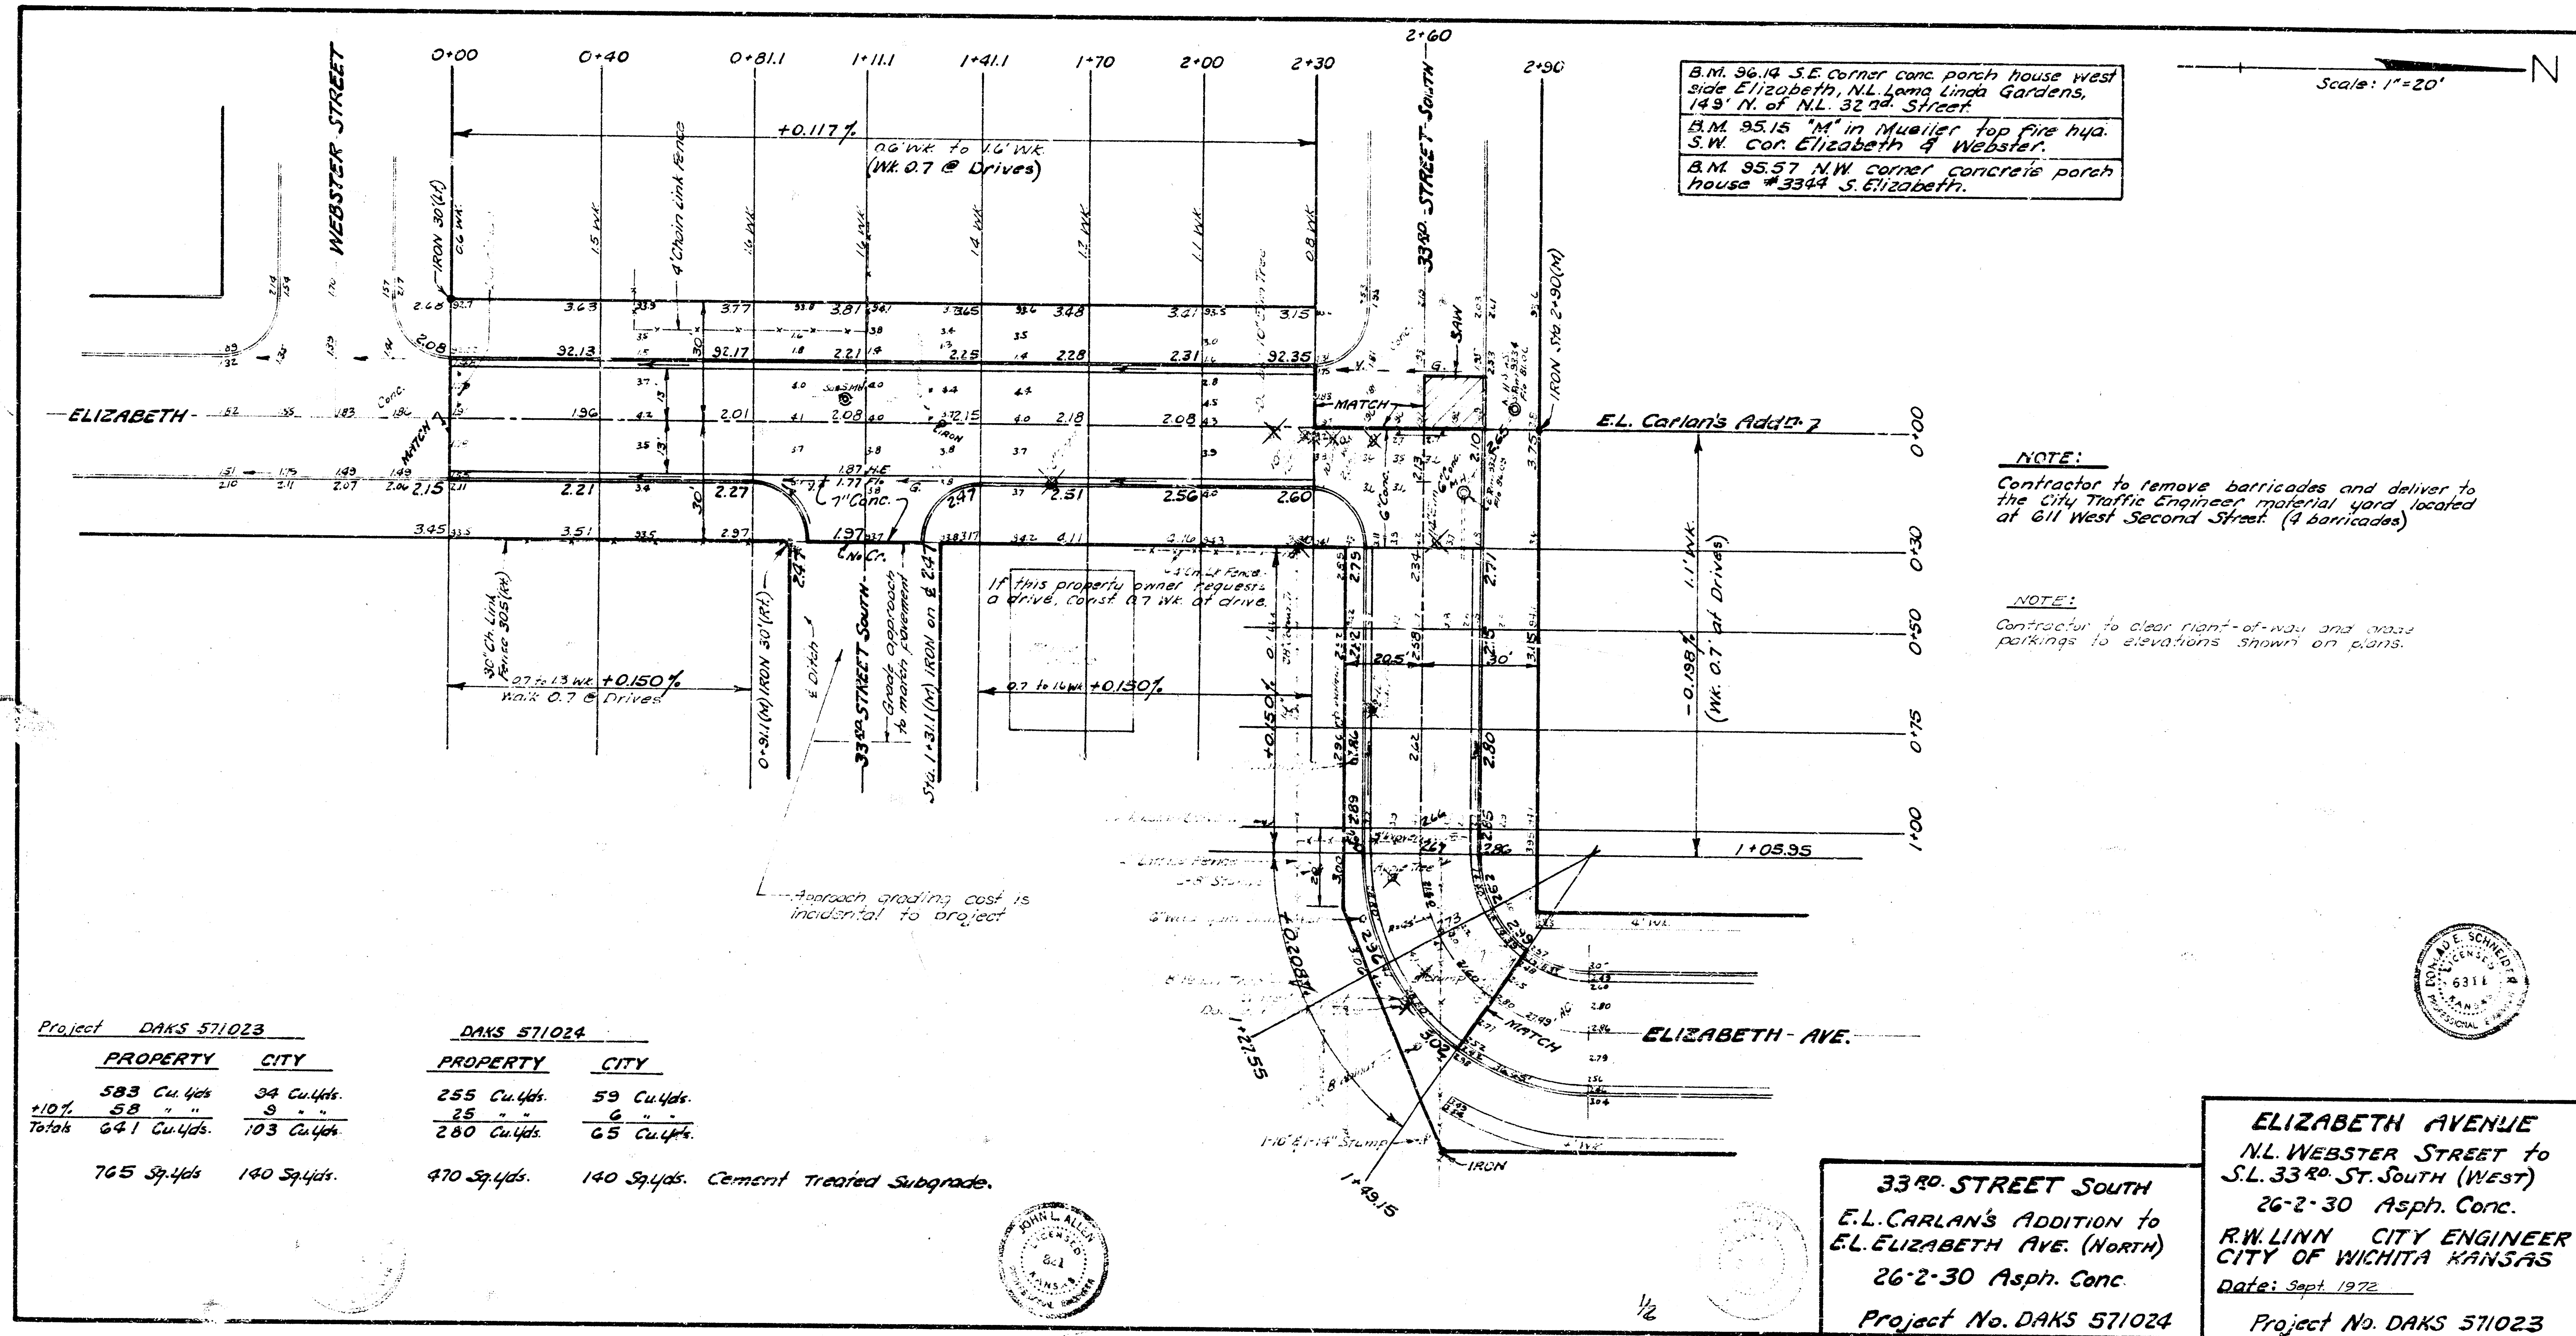

B.M. 96.14 S.E. corner conc. porch house west side Elizabeth, N.L. Leming Linda Gardens, 149' N. of N.L. 32nd Street.
B.M. 95.15 "M" in Mueller top fire hydr. S.W. cor. Elizabeth & Webster.
B.M. 95.57 N.W. corner concrete porch house #3344 S. Elizabeth.

Scale: 1"=20' N

NOTE:
Contractor to remove barricades and deliver to the City Traffic Engineer material yard located at 611 West Second Street. (4 barricades)

NOTE:
Contractor to clear right-of-way and cross parkings to elevations shown on plans.

Project DAKS 571023

PROPERTY	CITY
583 Cu. Yds.	34 Cu. Yds.
58	9
Total	641 Cu. Yds.
765 Sq. Yds.	140 Sq. Yds.

DAKS 571024

PROPERTY	CITY
255 Cu. Yds.	59 Cu. Yds.
25	6
Total	280 Cu. Yds.
470 Sq. Yds.	140 Sq. Yds.

Cement Treated Subgrade.

33RD STREET SOUTH
E.L. CARLAN'S ADDITION to
ELIZABETH AVE. (NORTH)
26'-2'-30" Asph. Conc.
Project No. DAKS 571024

ELIZABETH AVENUE
N.L. WEBSTER STREET to
S.L. 33RD ST. SOUTH (WEST)
26'-2'-30" Asph. Conc.
R.W. LINN CITY ENGINEER
CITY OF WICHITA KANSAS
Date: Sept. 1972
Project No. DAKS 571023

