
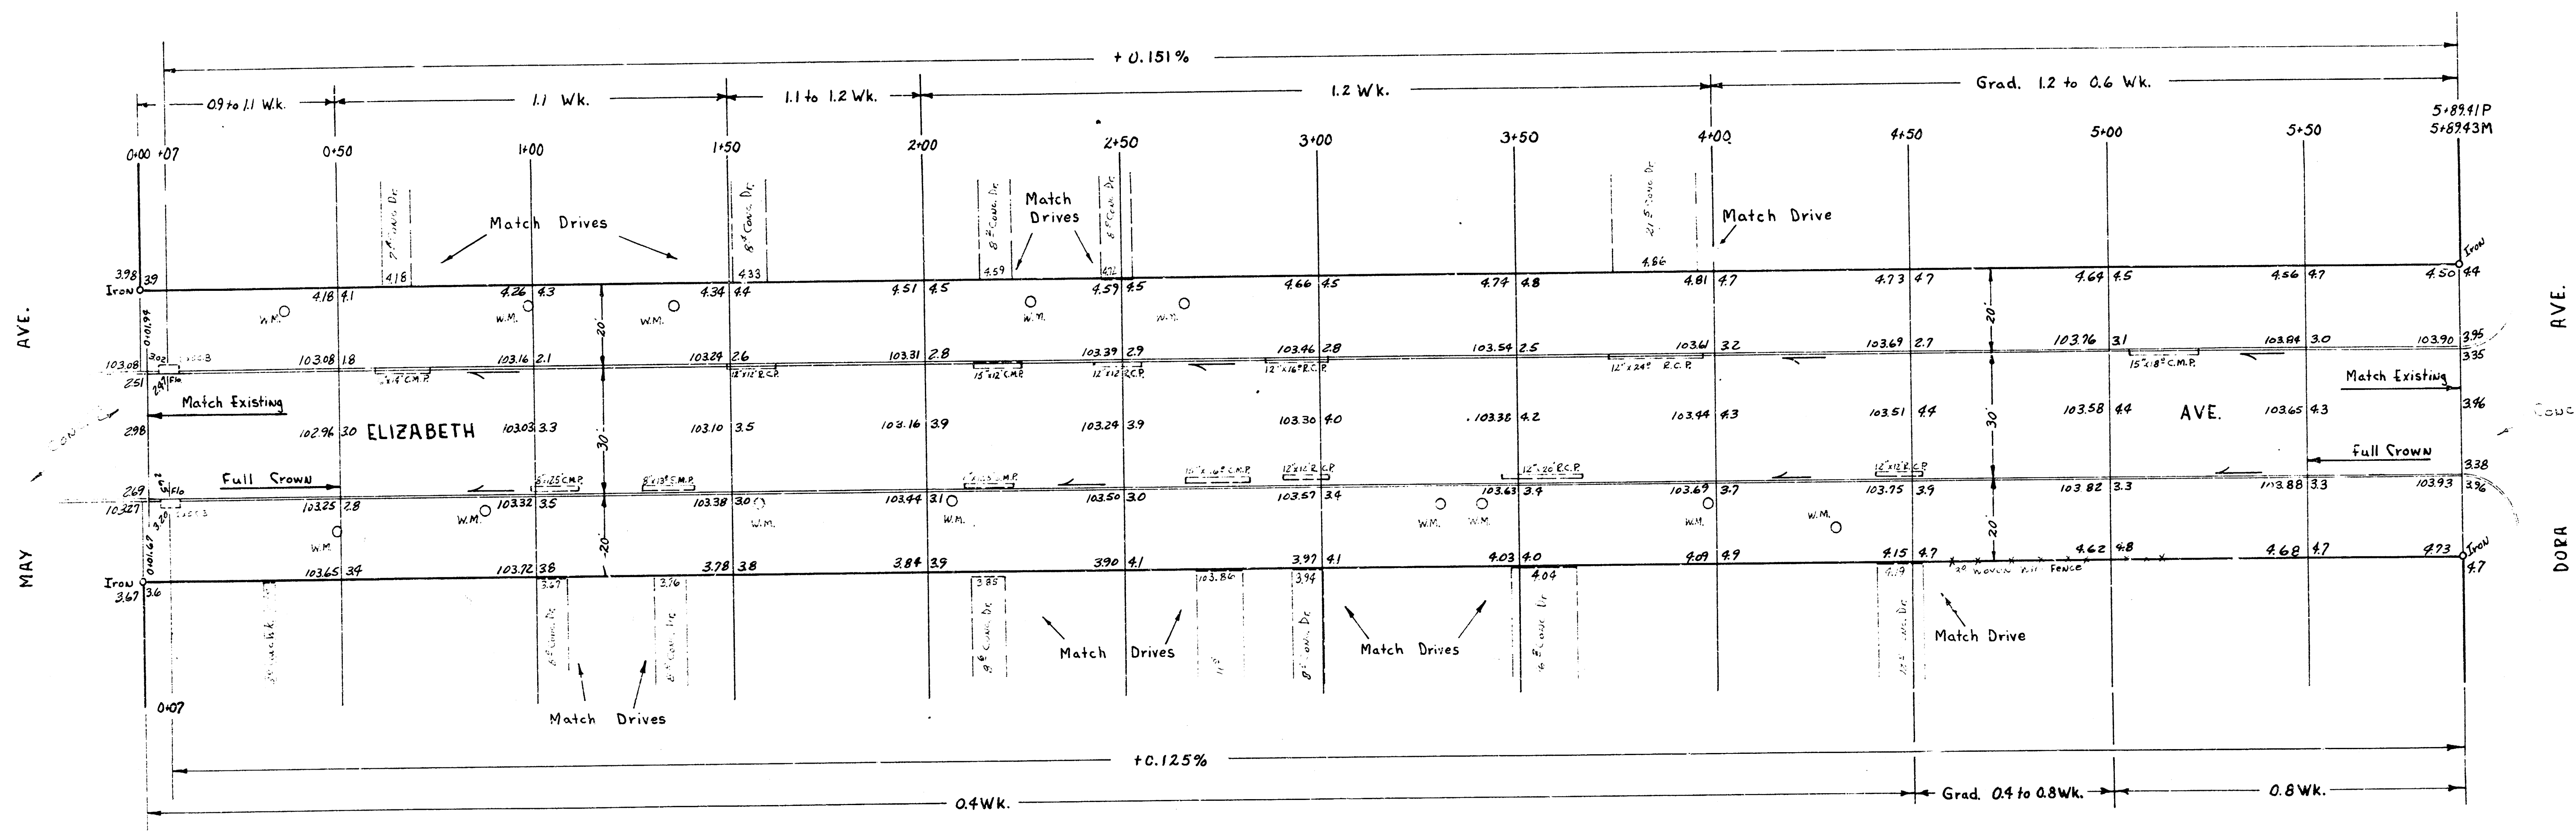


B.M. 10724 S.E. cor. conc. po. to NW cor. Elizabeth & Dora
 B.M. 10498 S.W. cor. conc. po. to # 1952 Elizabeth
 Baseline and chaining North on West P.L.

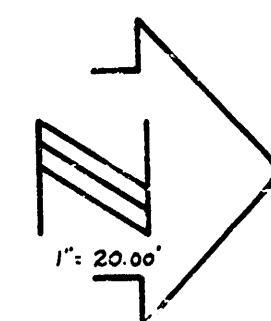

NOTE TO FIELD ENGINEER & CONTRACTOR

All entrance pipes to be disposed of in accordance with city dirt checker's instructions.

EARTHWORK TOTALS

CITY	PROP
0.0 Cut	271.9 Cu Yd. Cut
	30.0
	929.1 Cu Yd. Cut



ELIZABETH AVE.
 N.L.MAY to S.L.DORA
 30" Conc. & Cb.
CITY OF WICHITA, KANSAS
 BE SMITH CITY ENGINEER
 DATE: OCT. 1958 PROJ. NO. C18-143

1/2