



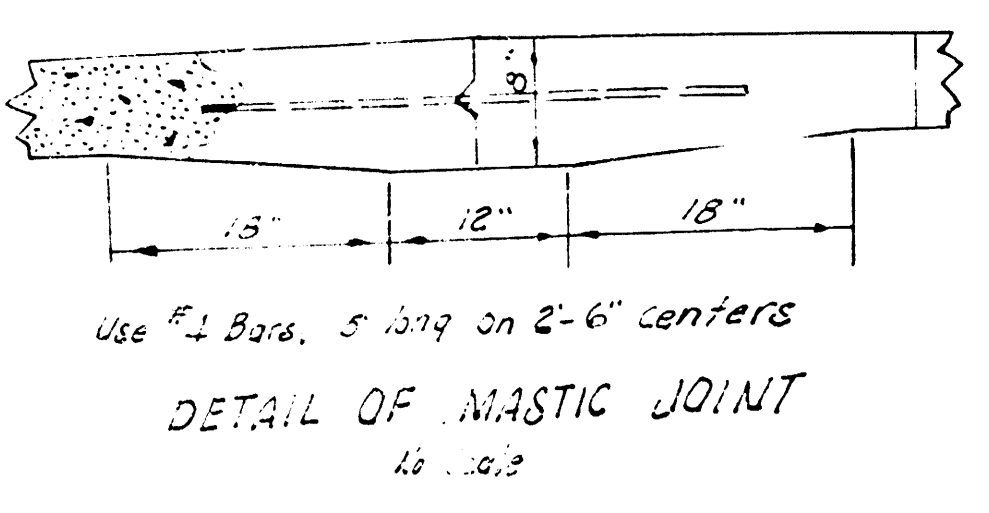

B.M. 10433 S.E. COR. CONC. PORCH NO. 1328 LOTUS
 B.M. 10324 N.E. COR. CONC. PORCH NO. 1501 HASKELL
 B.M. 10227 N.E. COR. CONC. PORCH E.S. HOUSE NO. 1501 LOTUS
 BASE LINE ON W. PROP. LINE

NOTE: TO FIELD ENG. & CONTRACTOR
 incidental drainage will be
 constructed by 07/15/13.

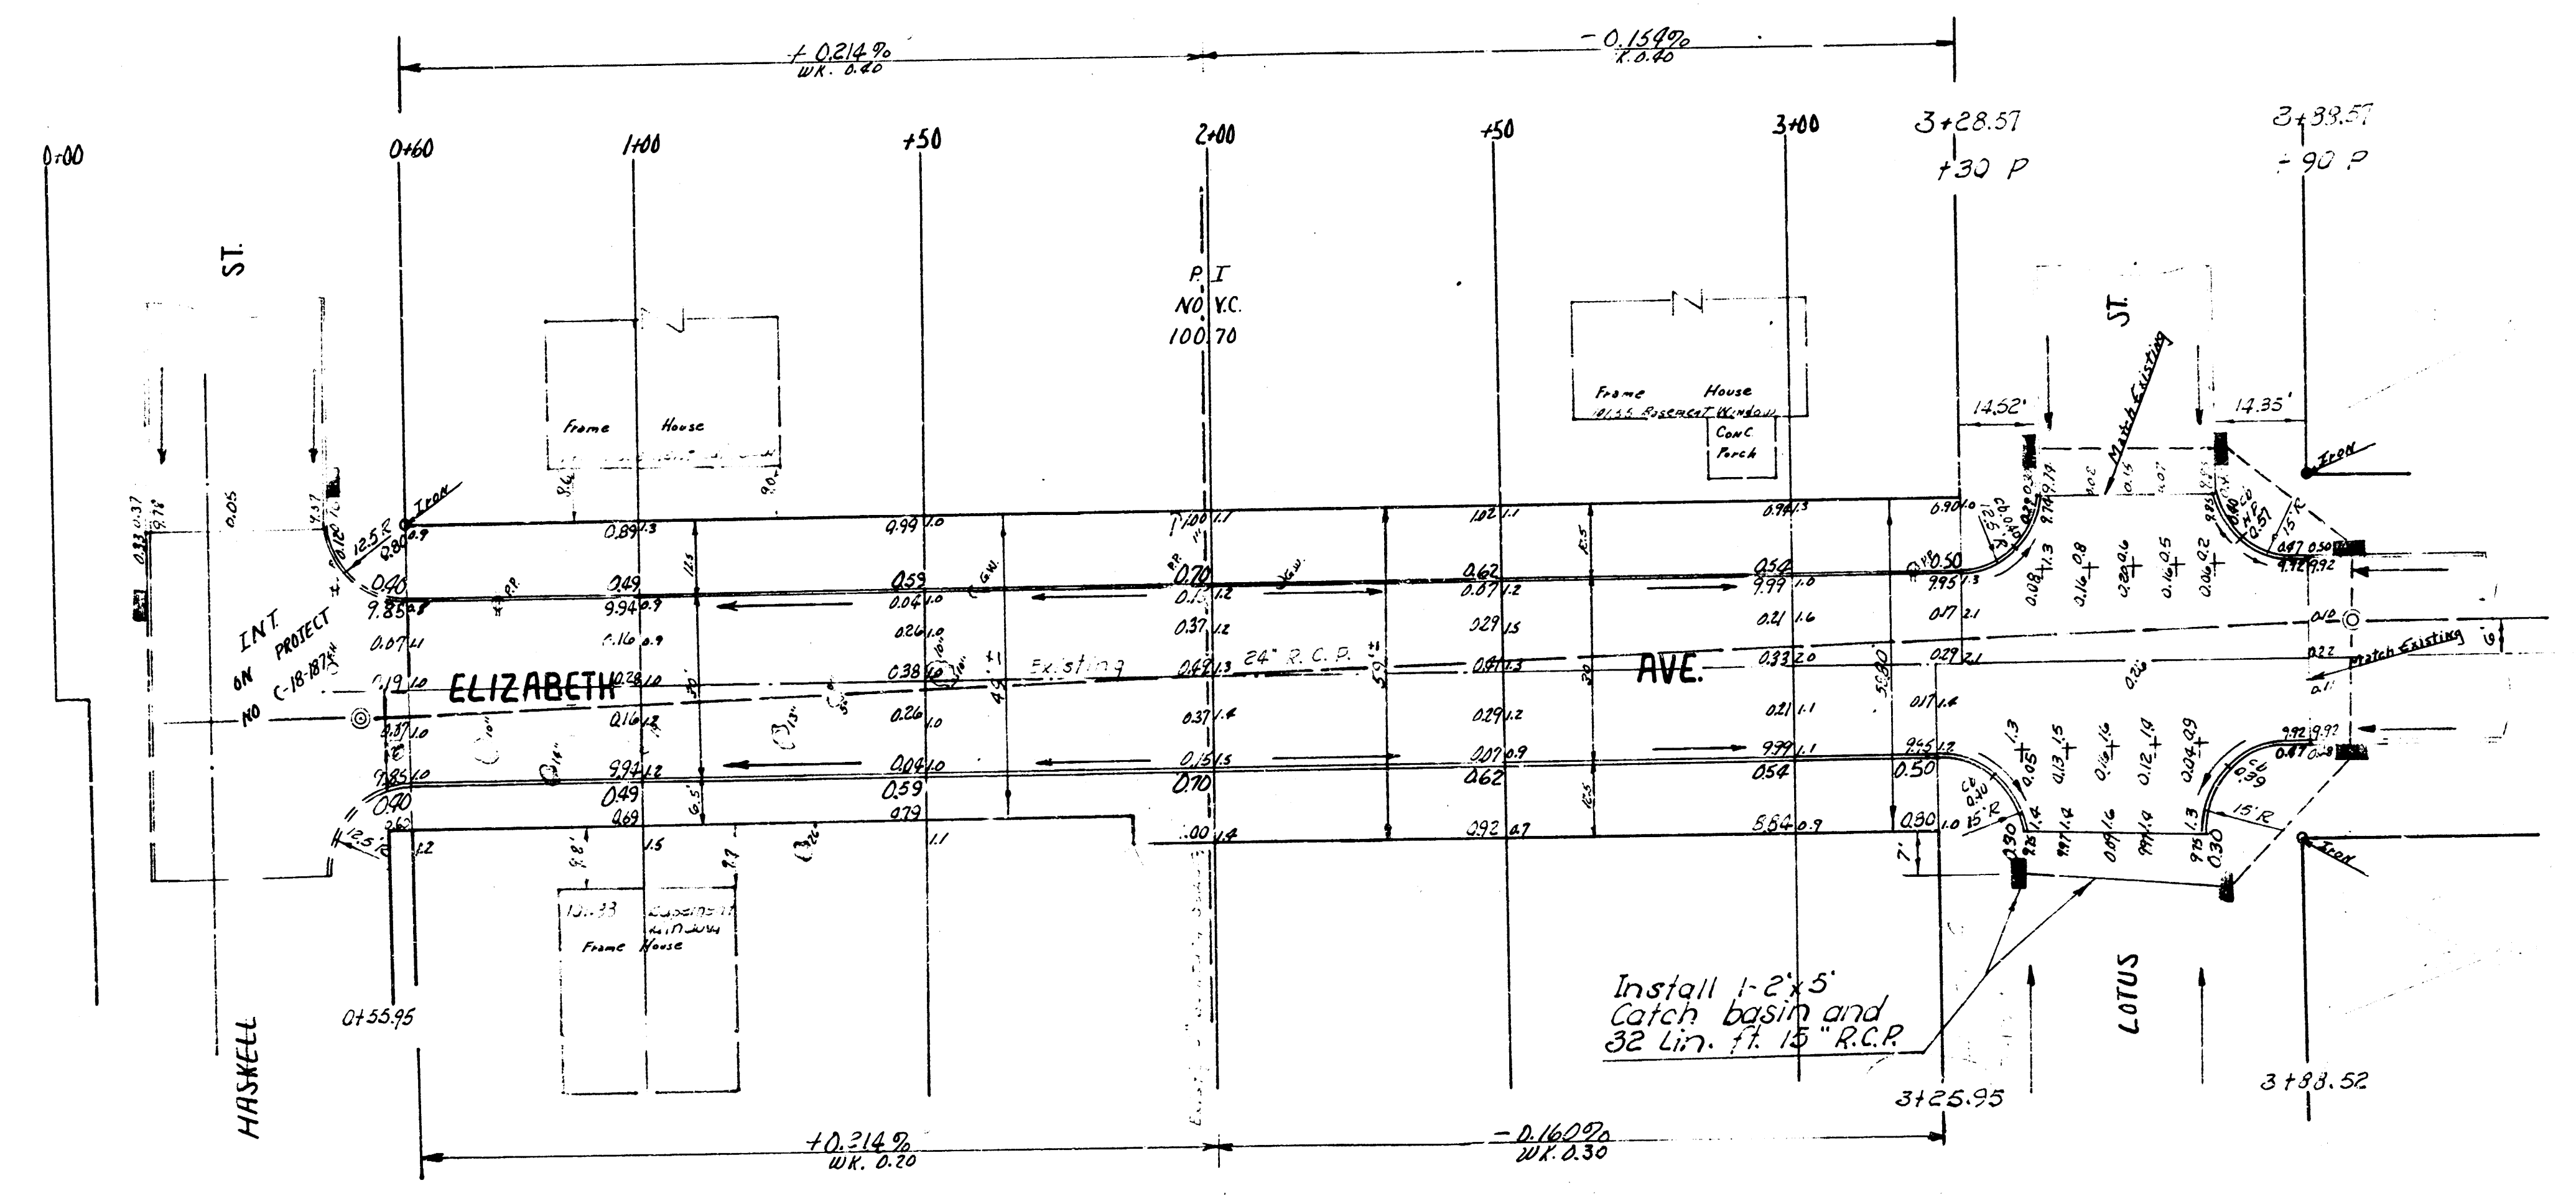

EARTH WORK

CITY	PROP.
ELEVATION	ELEVATION
131.6	567.2
13.2	56.7
144.8 Cu. Yds.	623.9 Cu. Yds.

ELIZABETH AVE.
 S.H. HASKELL N.L. LOTUS
 30' CONC. CB.
 CITY OF WICHITA KAN.
 B.E. SMITH CITY ENGINEER
 DATE: AUG 20 13 PROJ NO C-174

