


B.M. 105.81 "E" in Everett & Timmons blk. wh. N.W. Cor. Ely. & Walker
 B.M. 105.56 "K" in Kessler blk. cb. wh. S. S.W. Cor. Ely. & Stillwell

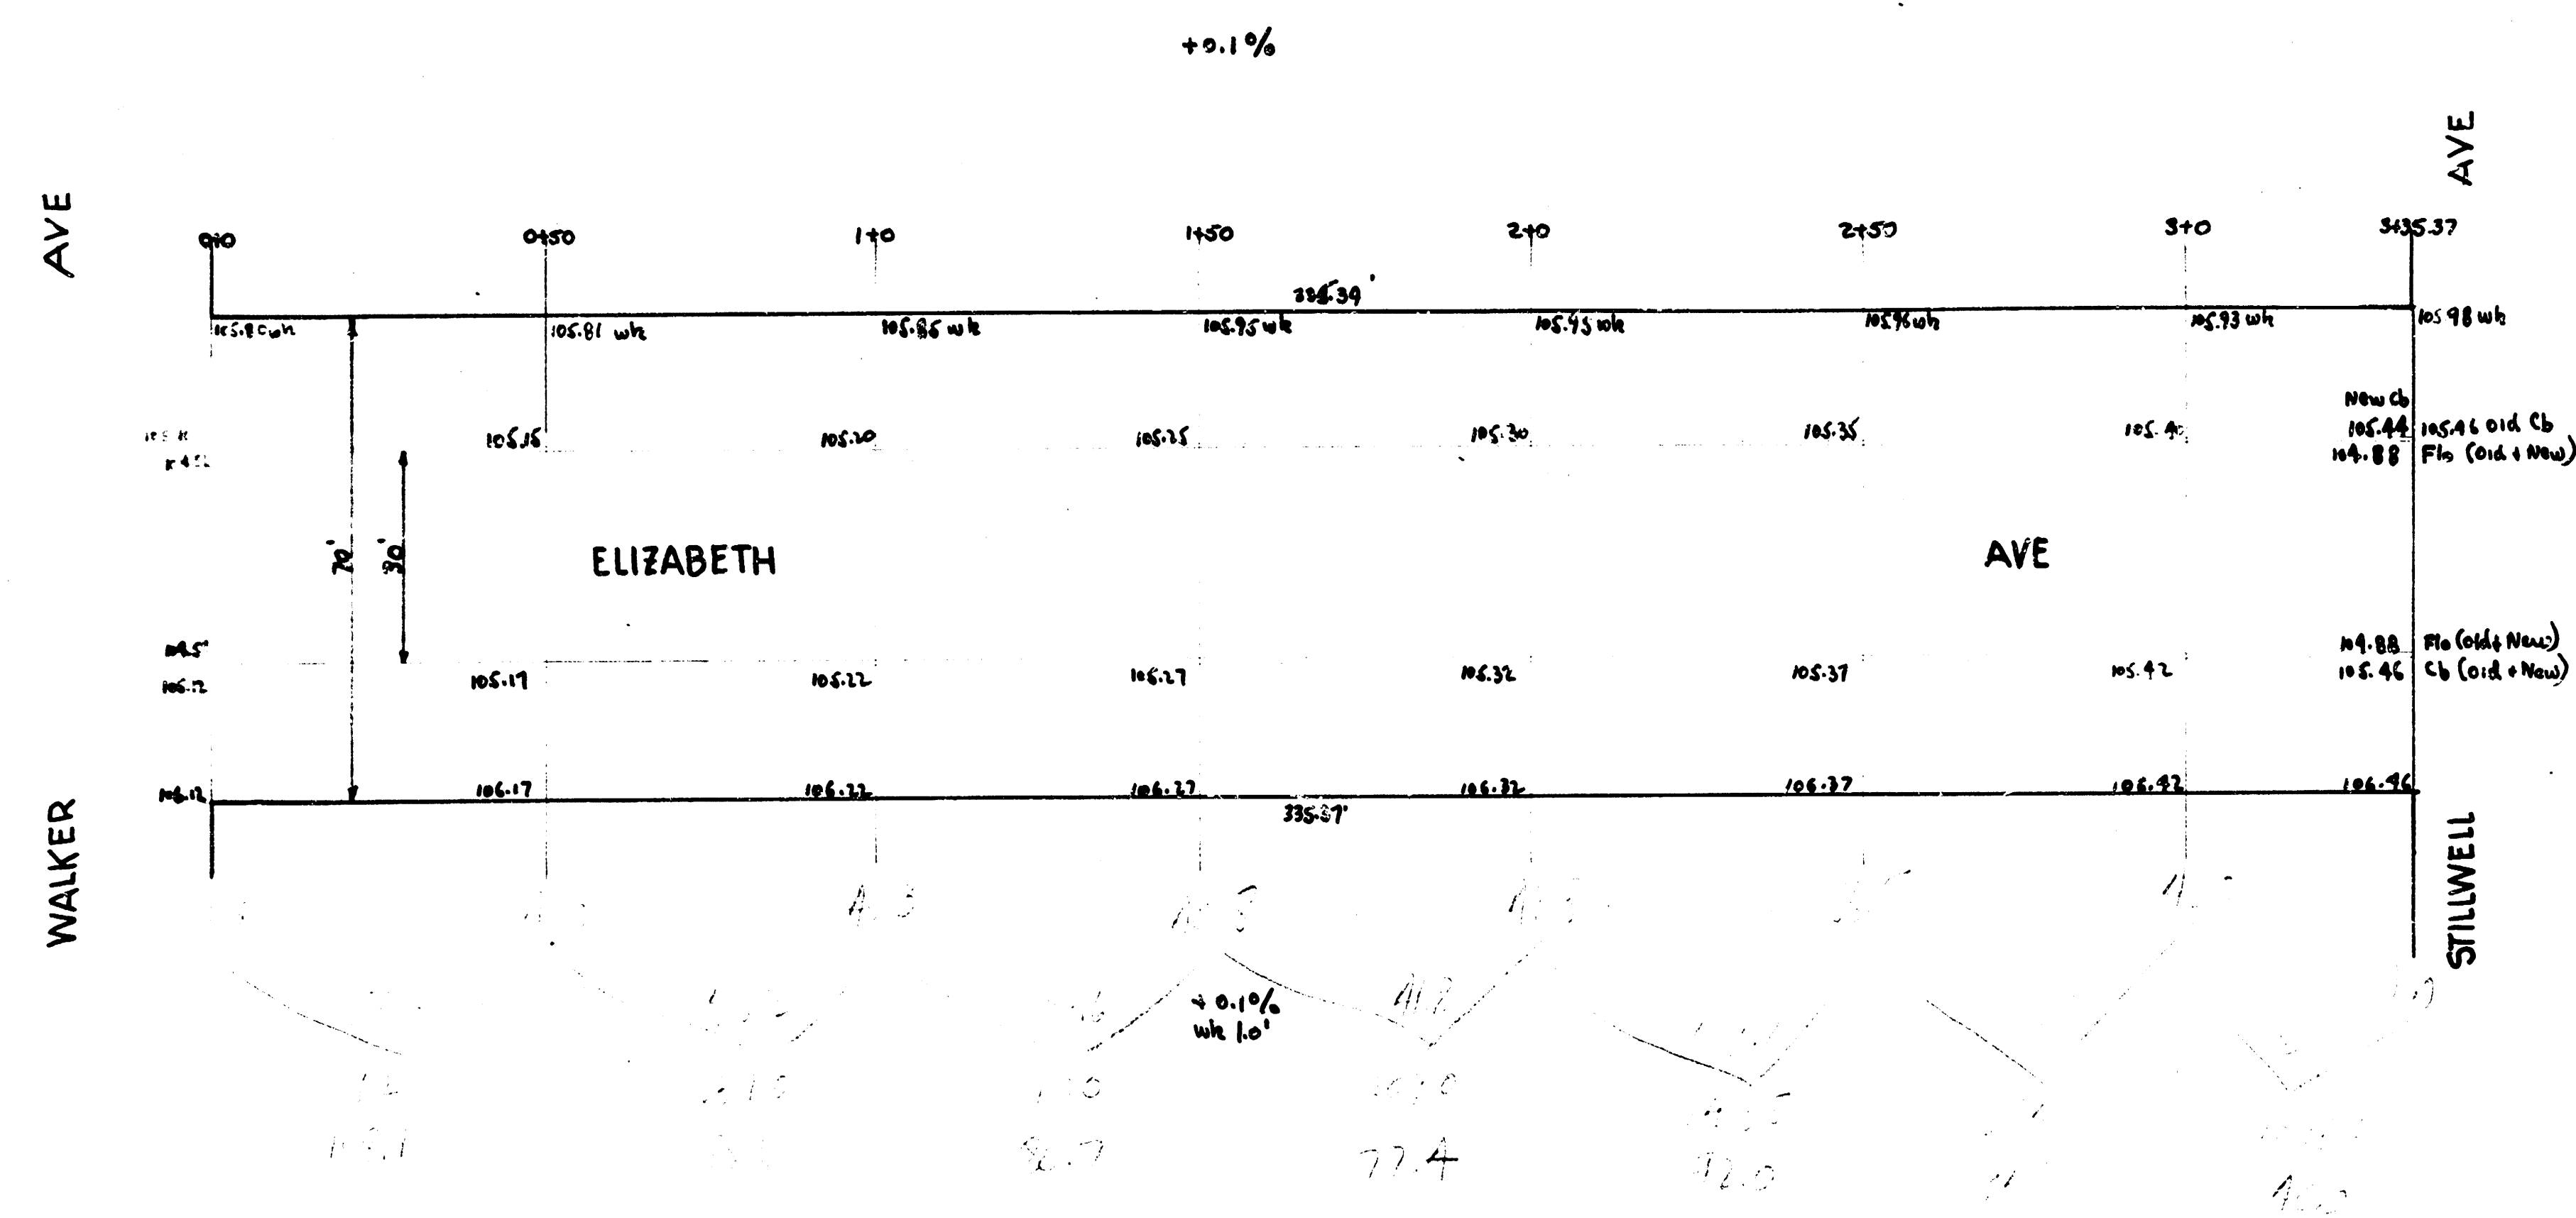

ELIZABETH AVE
 N.L. WALKER TO S.L. STILLWELL
 30' CONC. & CB.
 CITY of WICHITA, KANSAS
 L.K. WHITE CITY ENGINEER
 JULY 1947