



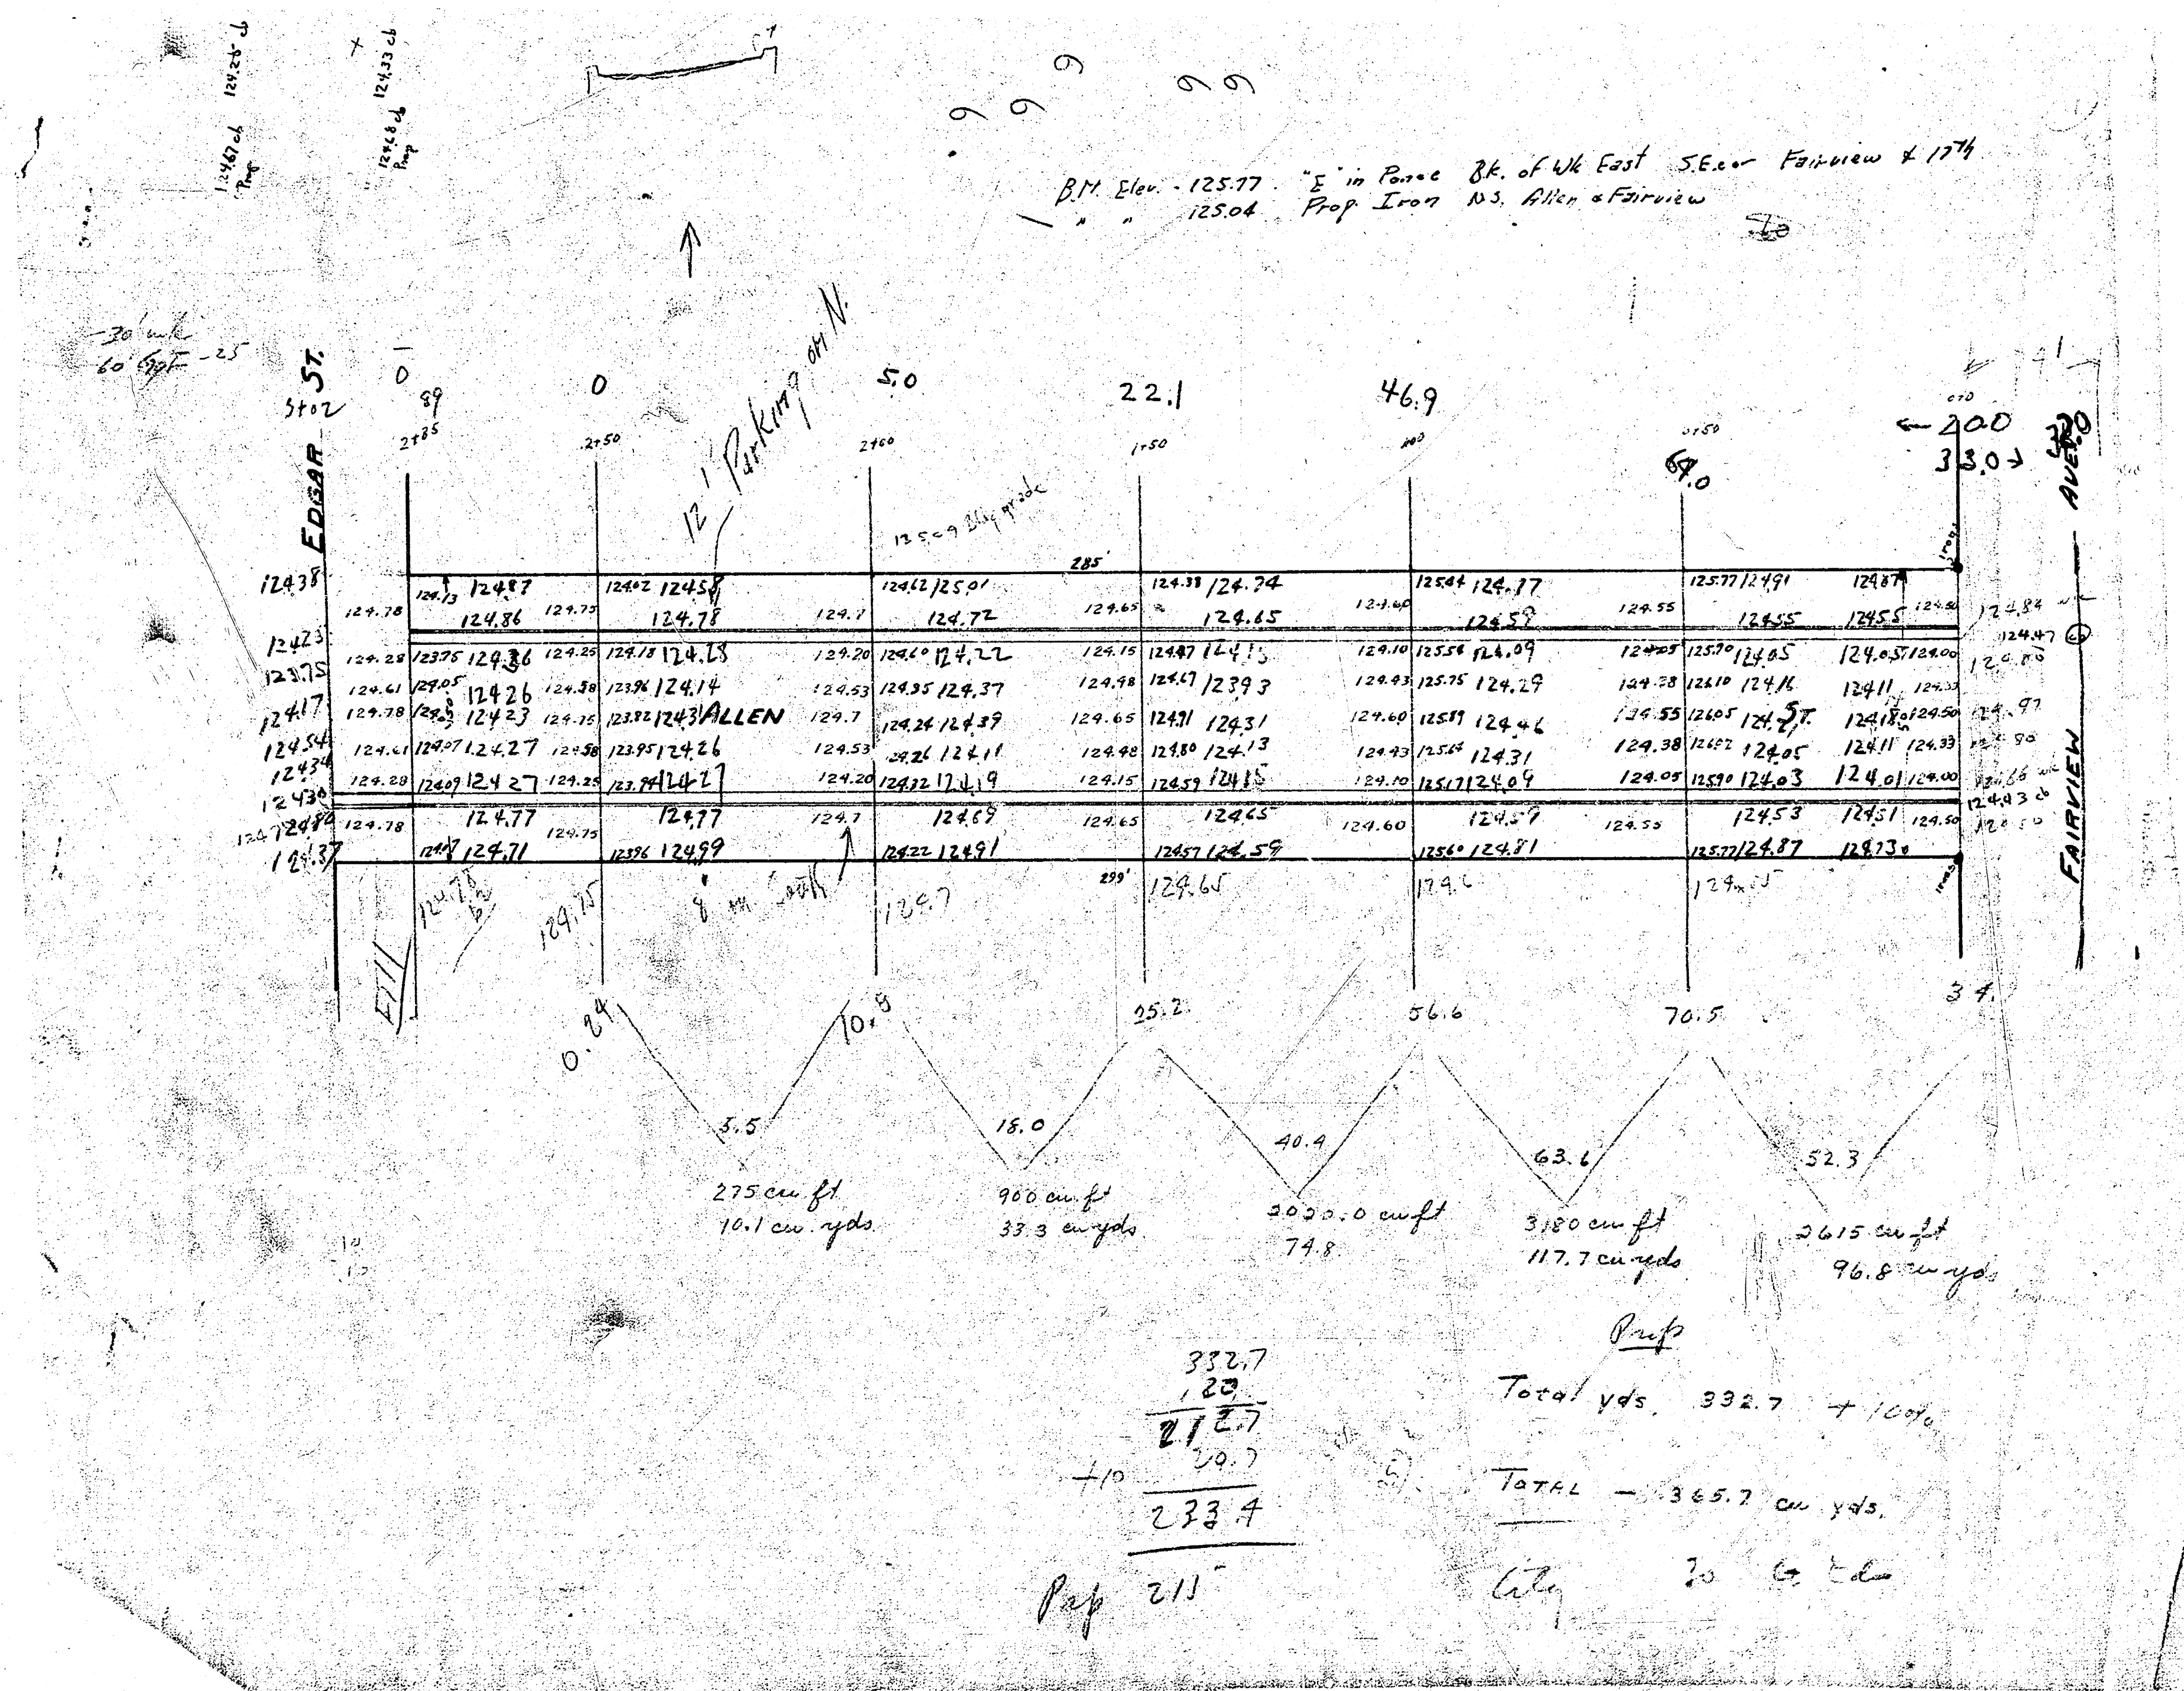

B.M. 15577 E.M. Price D.A. & W.L.E. S.E. Cor. Fairview & 19th
 B.M. 12463 W.M. Globe N. End Adams N.M. Cor. Fairview & Allen

Property
 17.7
 17.4
 24.9
 24.8
 23.5
 23.2
 123.4
 710%
 142.3 27/16

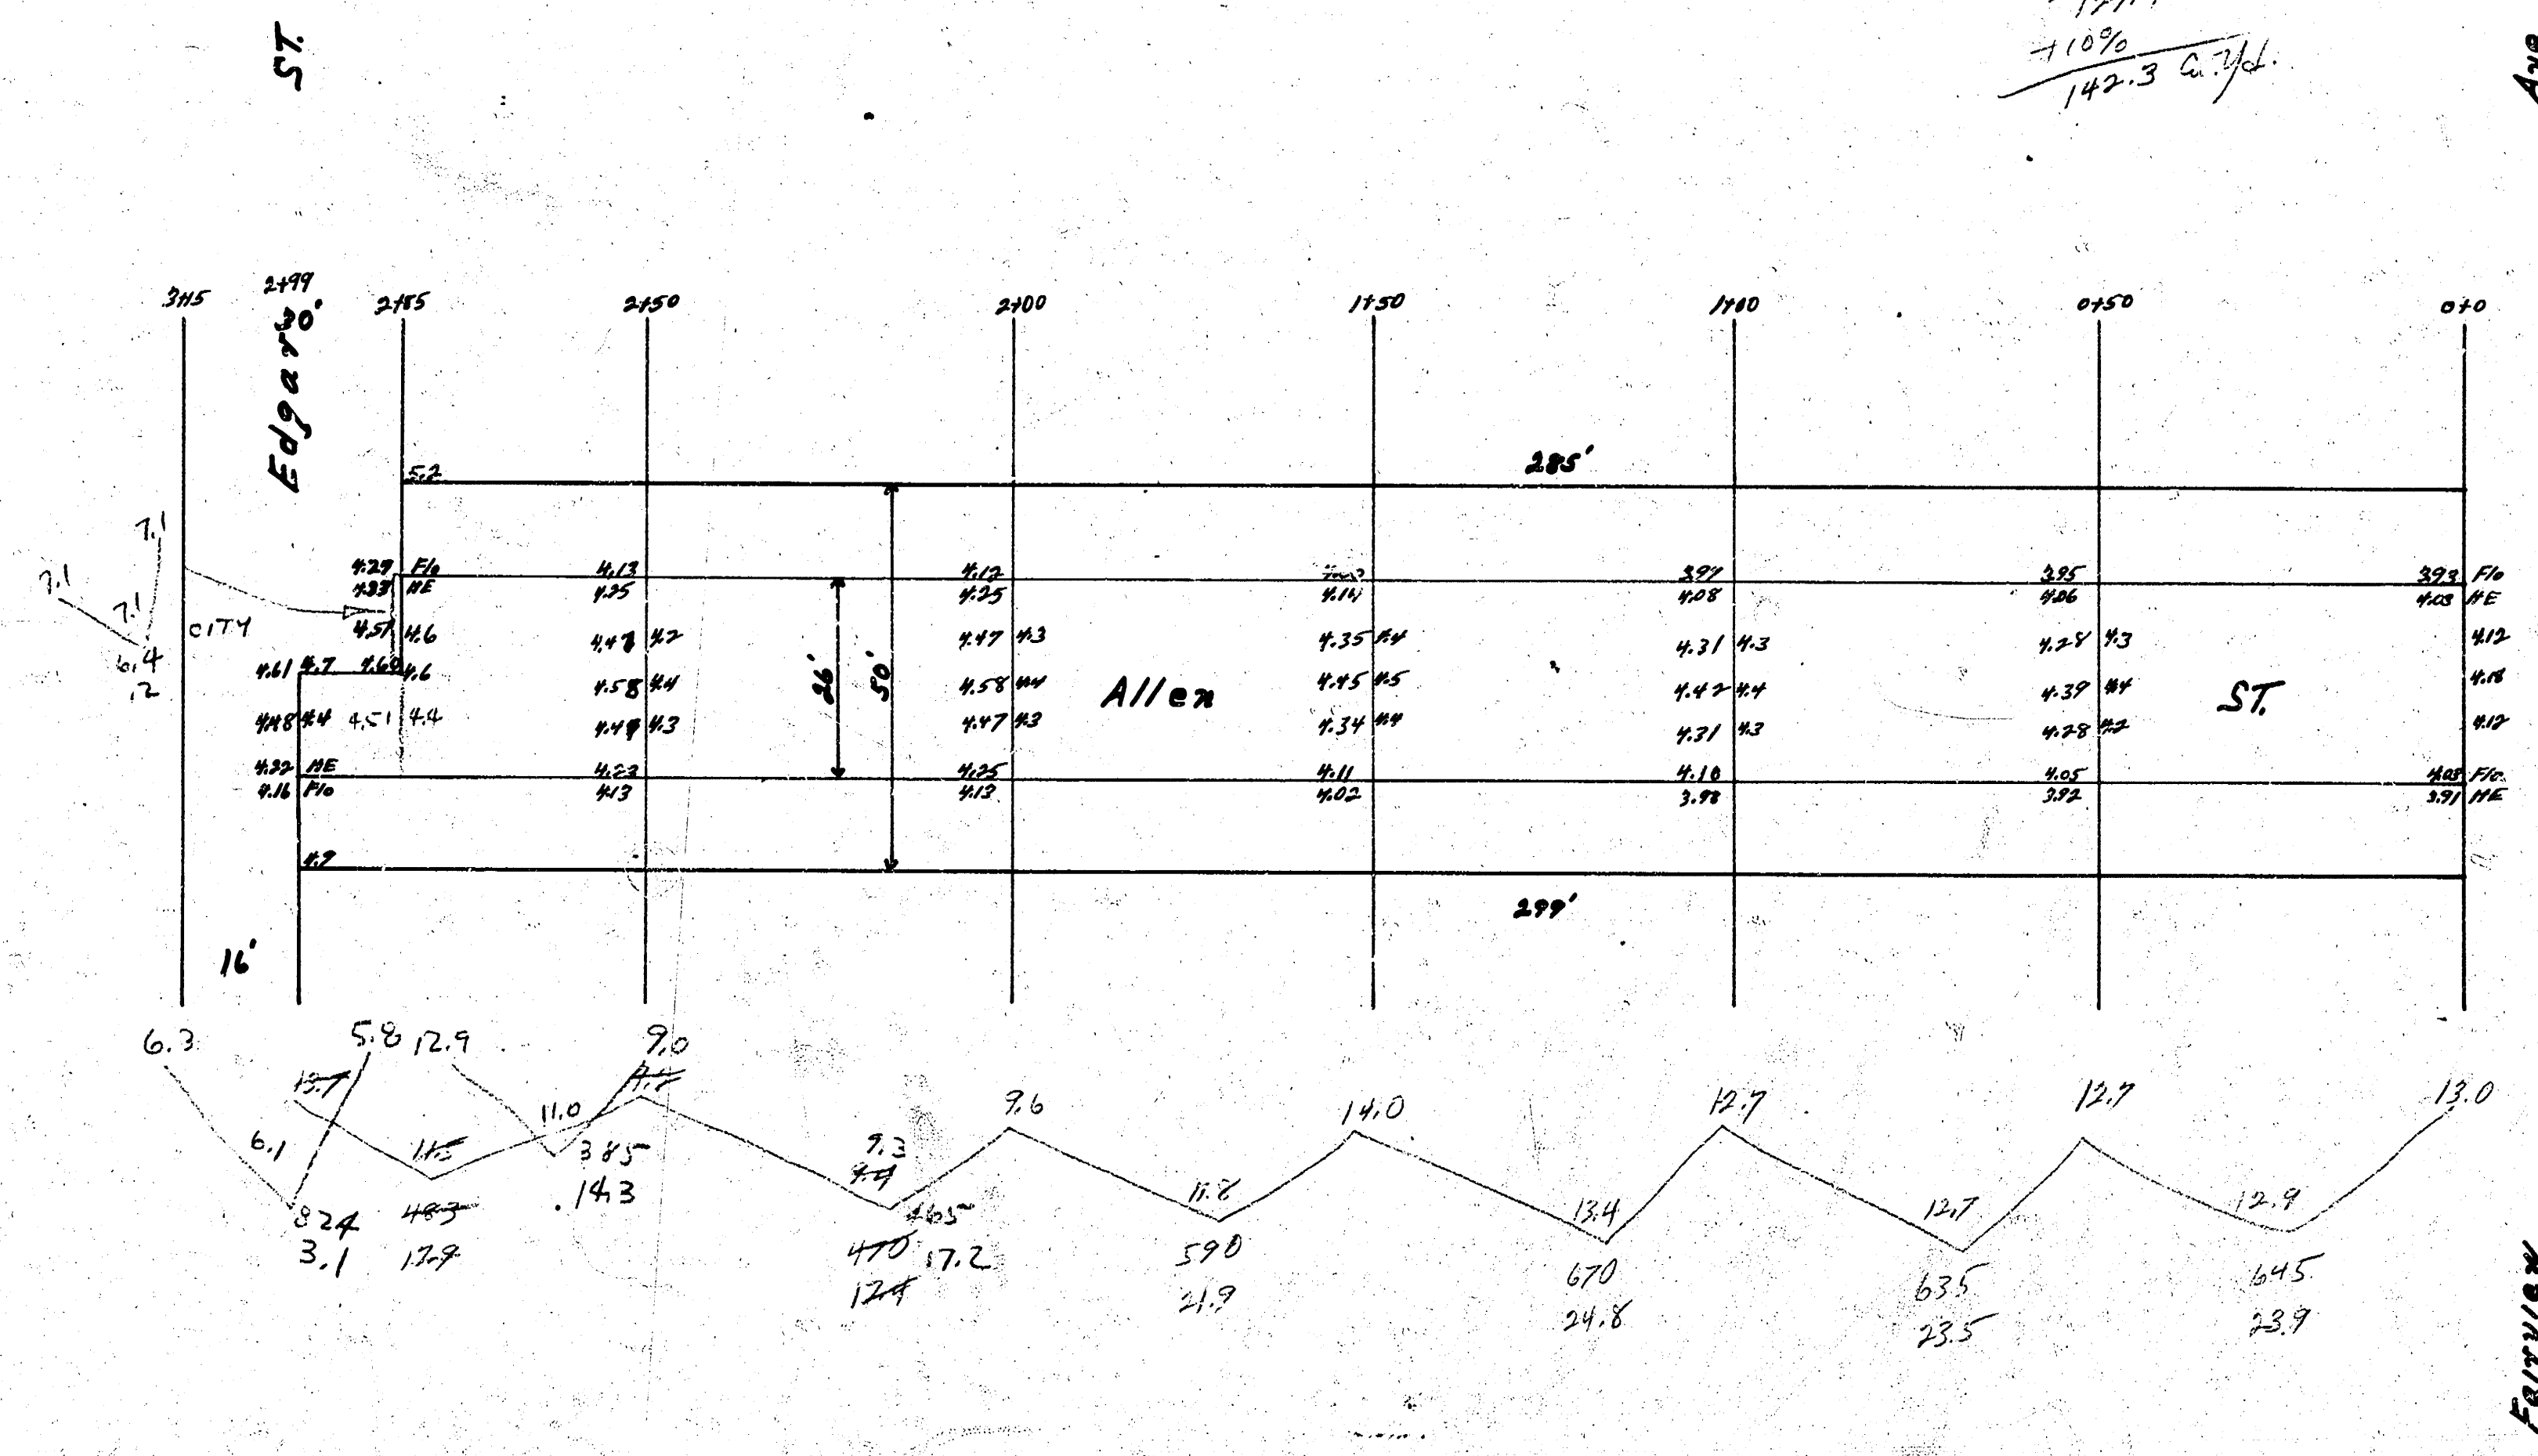

Allen St.
 W.L. Fairview — W.L. Edgar
 26' Conc.
 City of Wichita, Kansas
 L.H. White City Engineer
 May 1948 Project C16-25

4 13 3 15