



B.M. 21.5 RR Spike E Side Power Pole, W Side Woodlawn & Abbottsford Place.

Excavation
 Property City
 1915

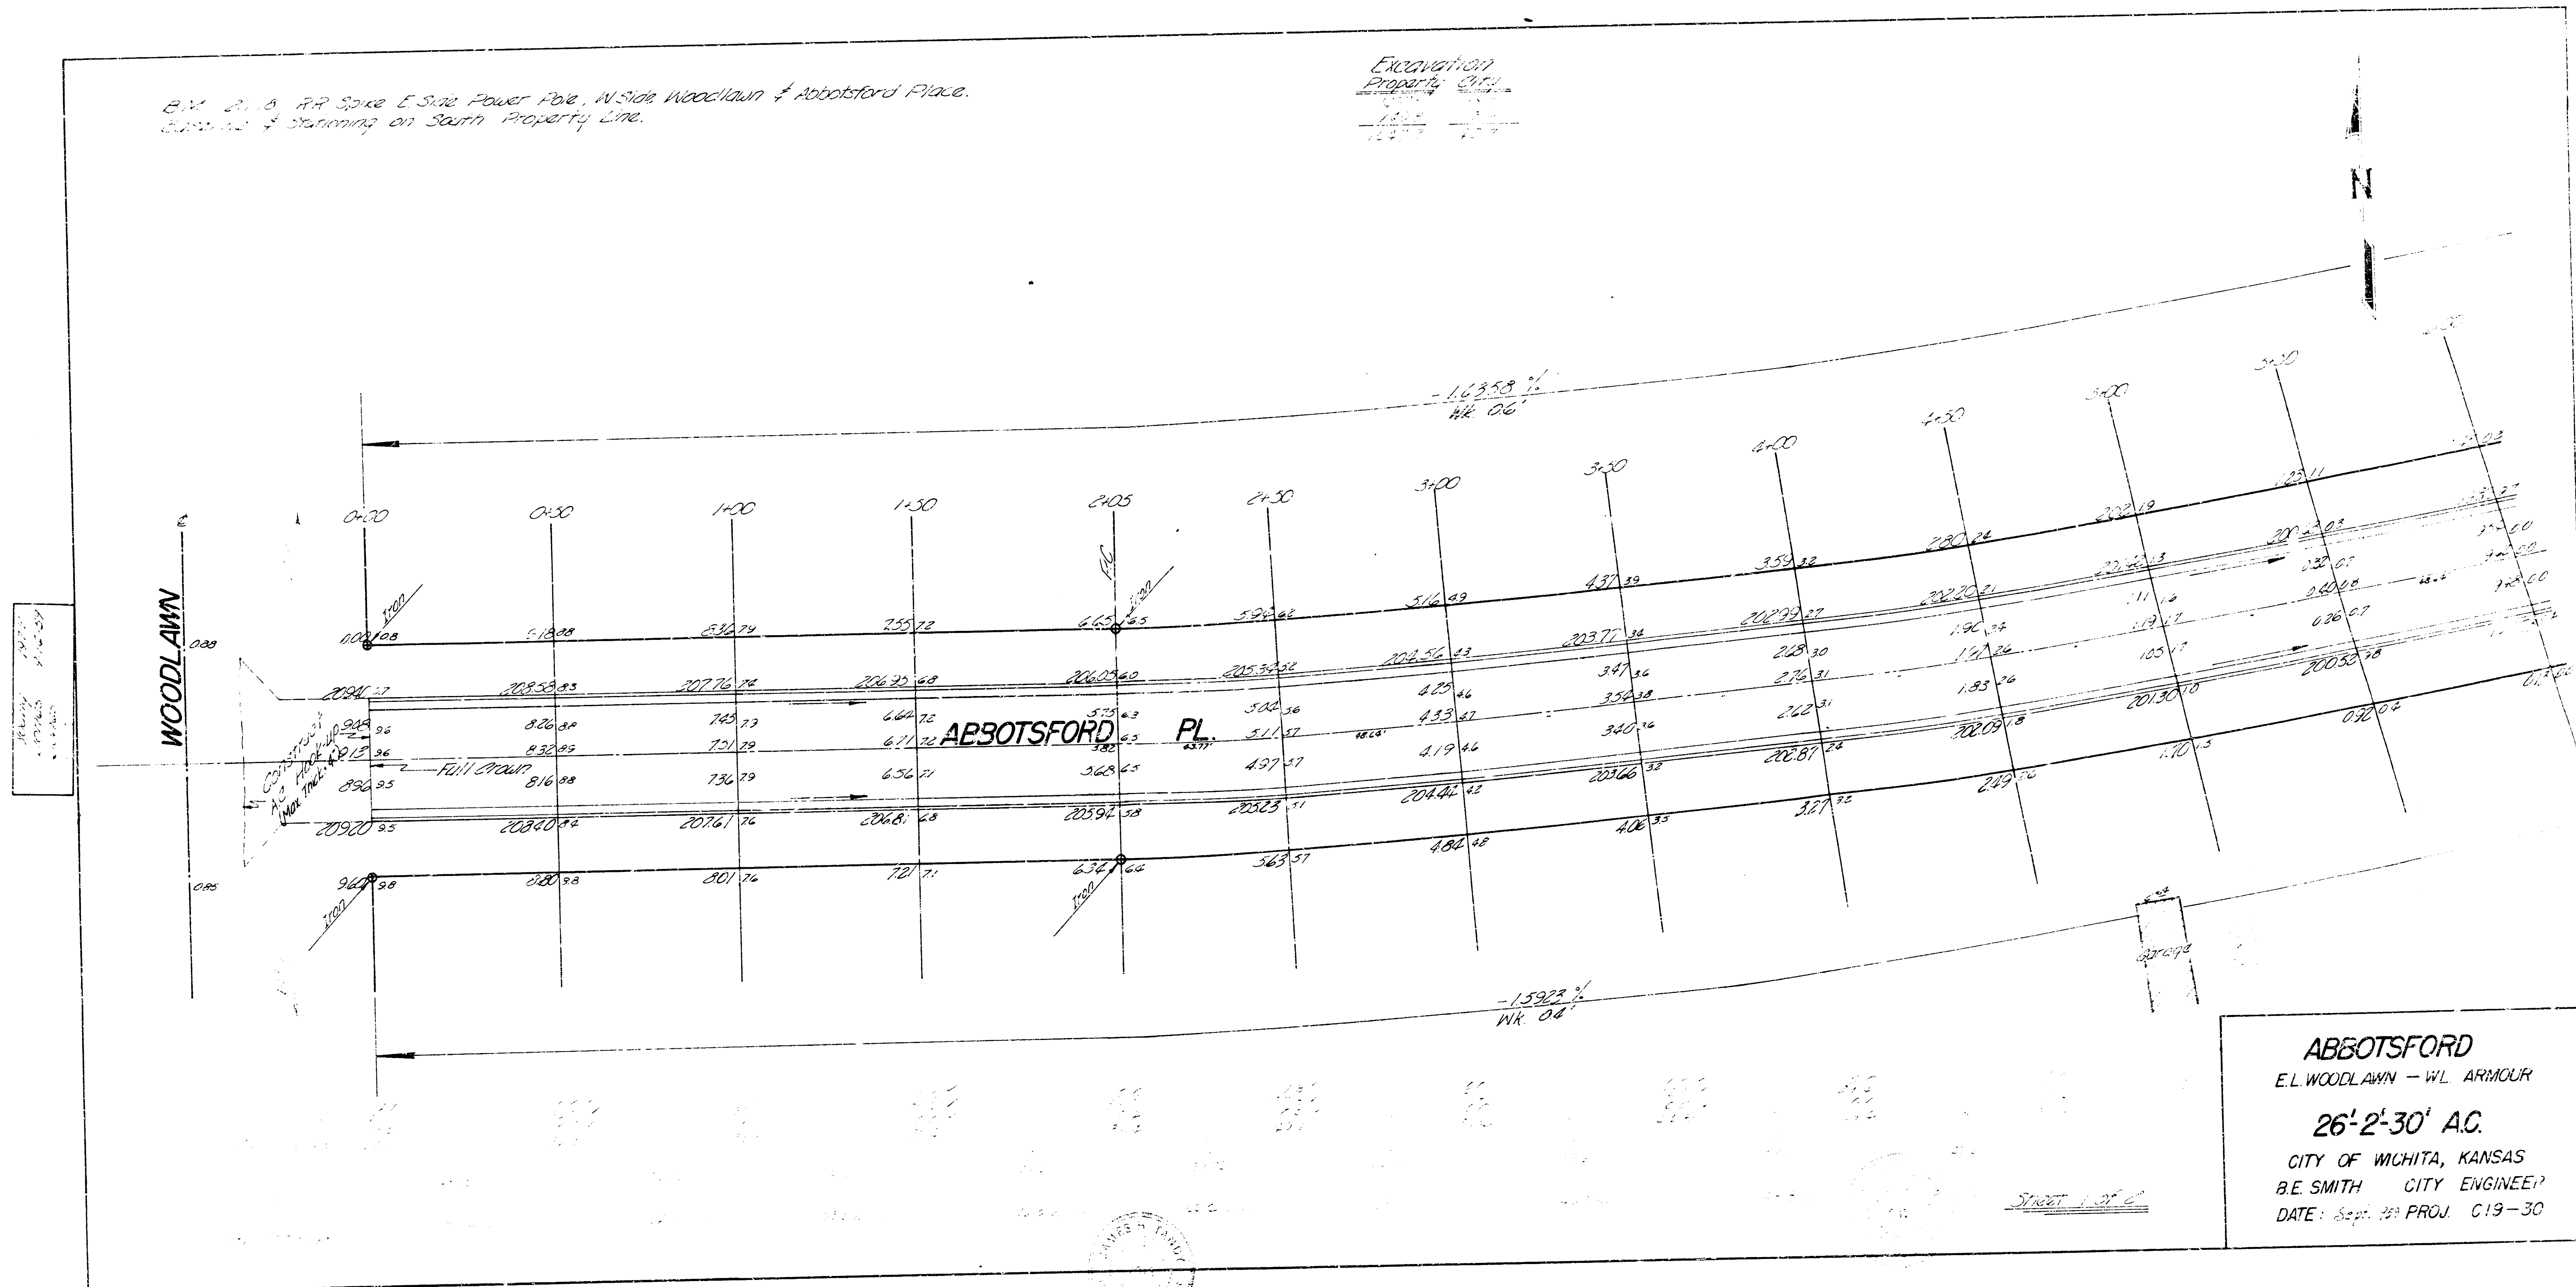

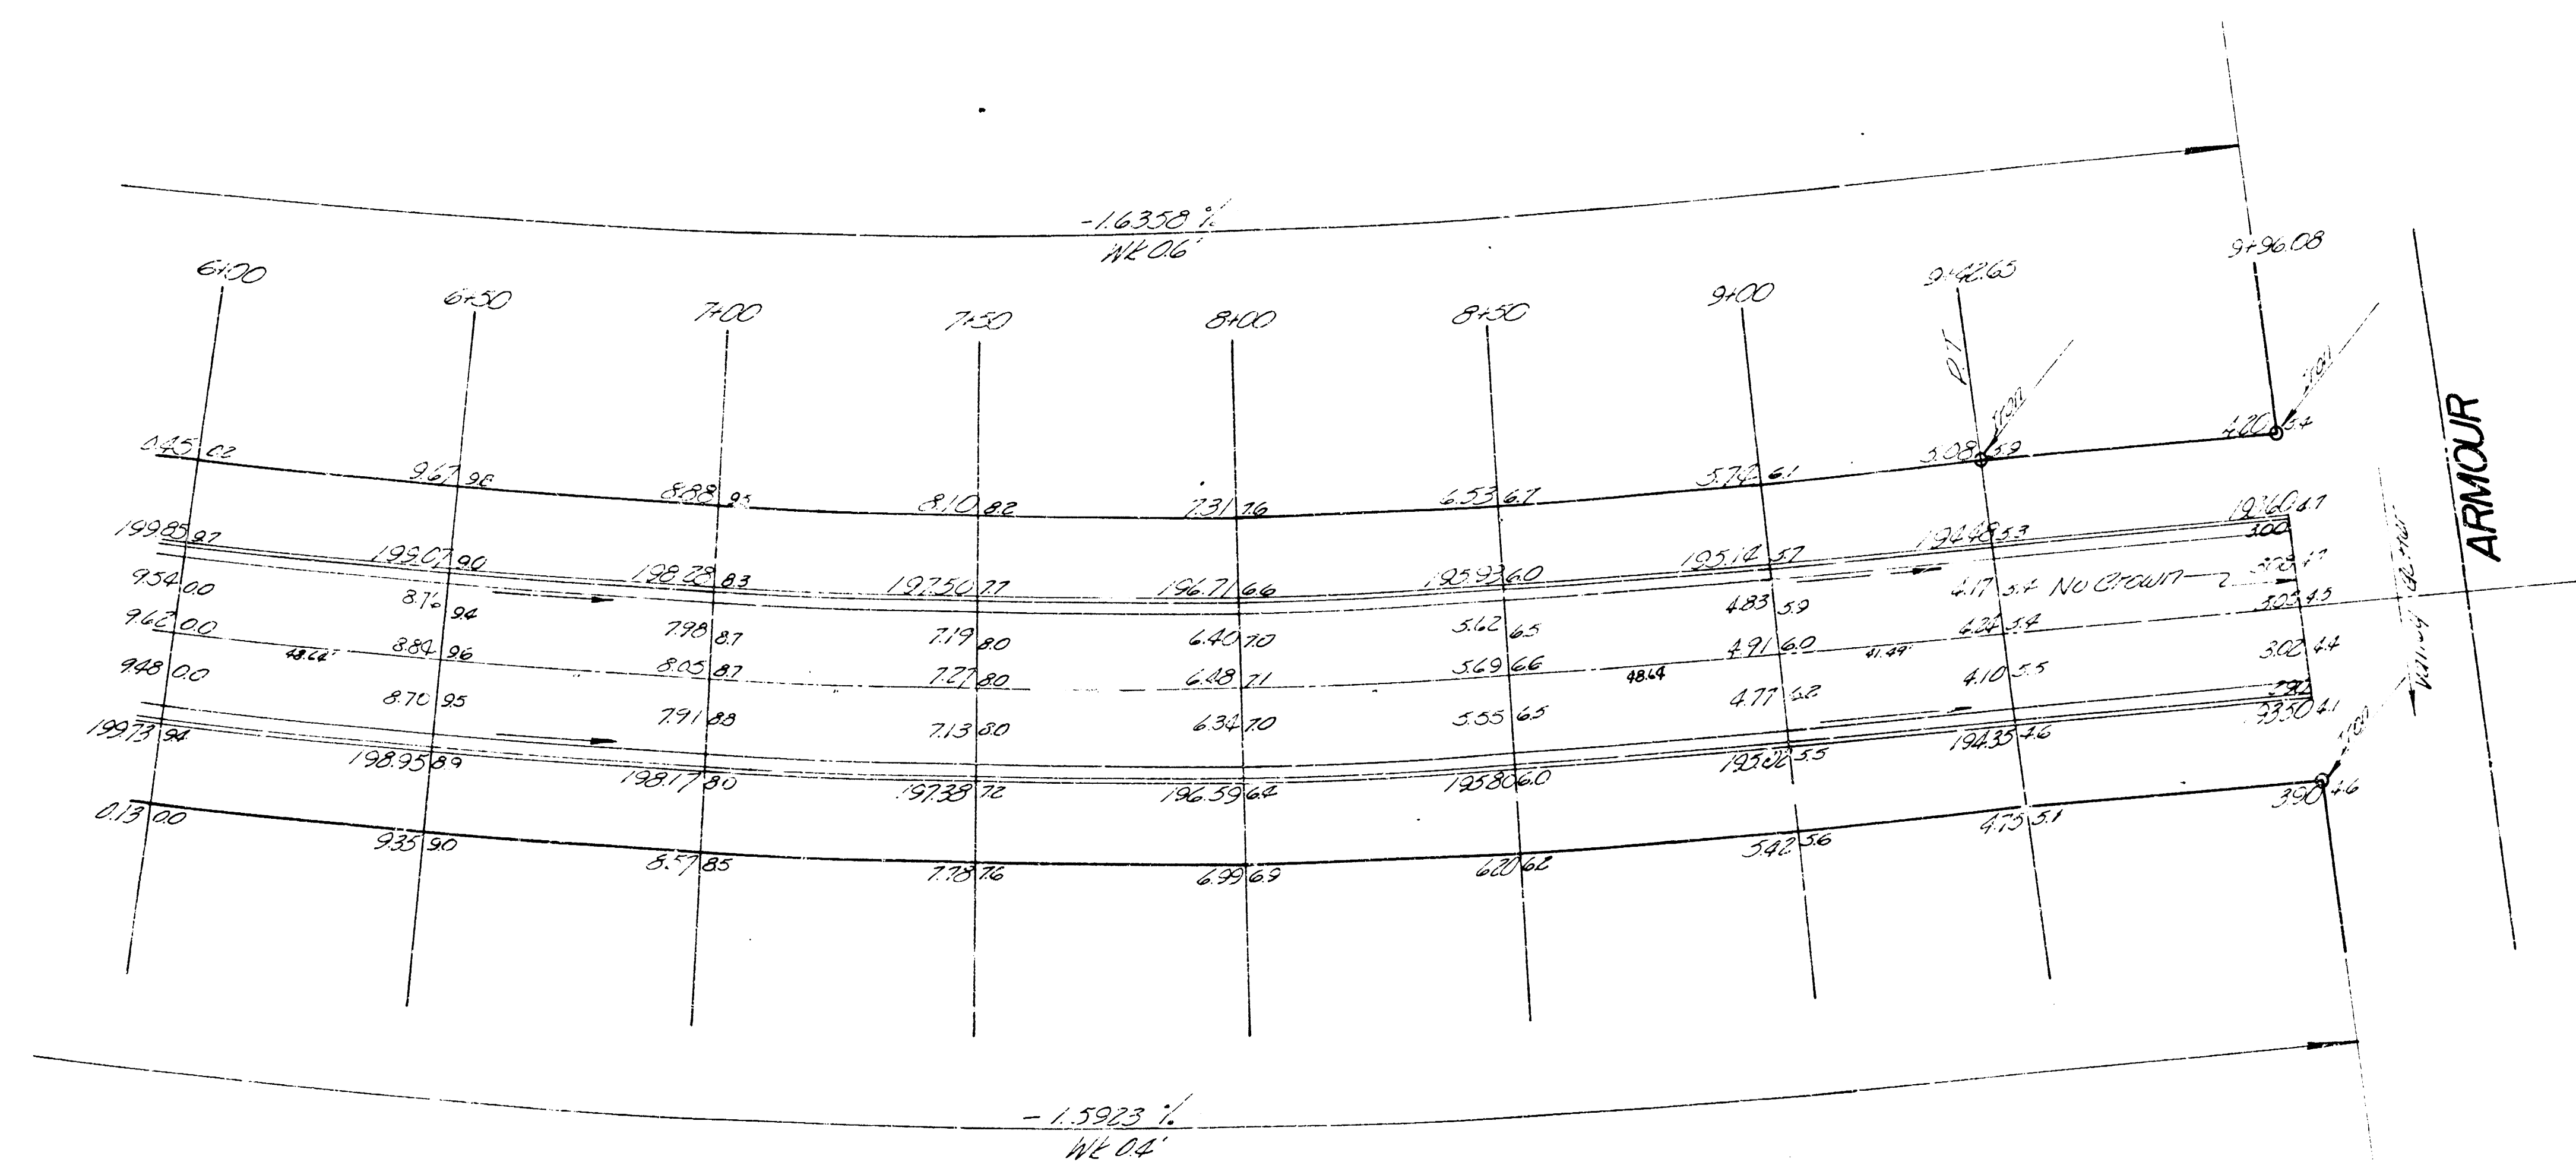

Station	Elevation	Notes
7+50	197.50	
8+00	196.71	
8+50	195.93	
9+00	195.15	

ABBOTSFORD PLACE
C19 - 30

