


1942
Aloma - NL Harry to W.L. Geo. Washington
30' Conc. - Int. Cb.

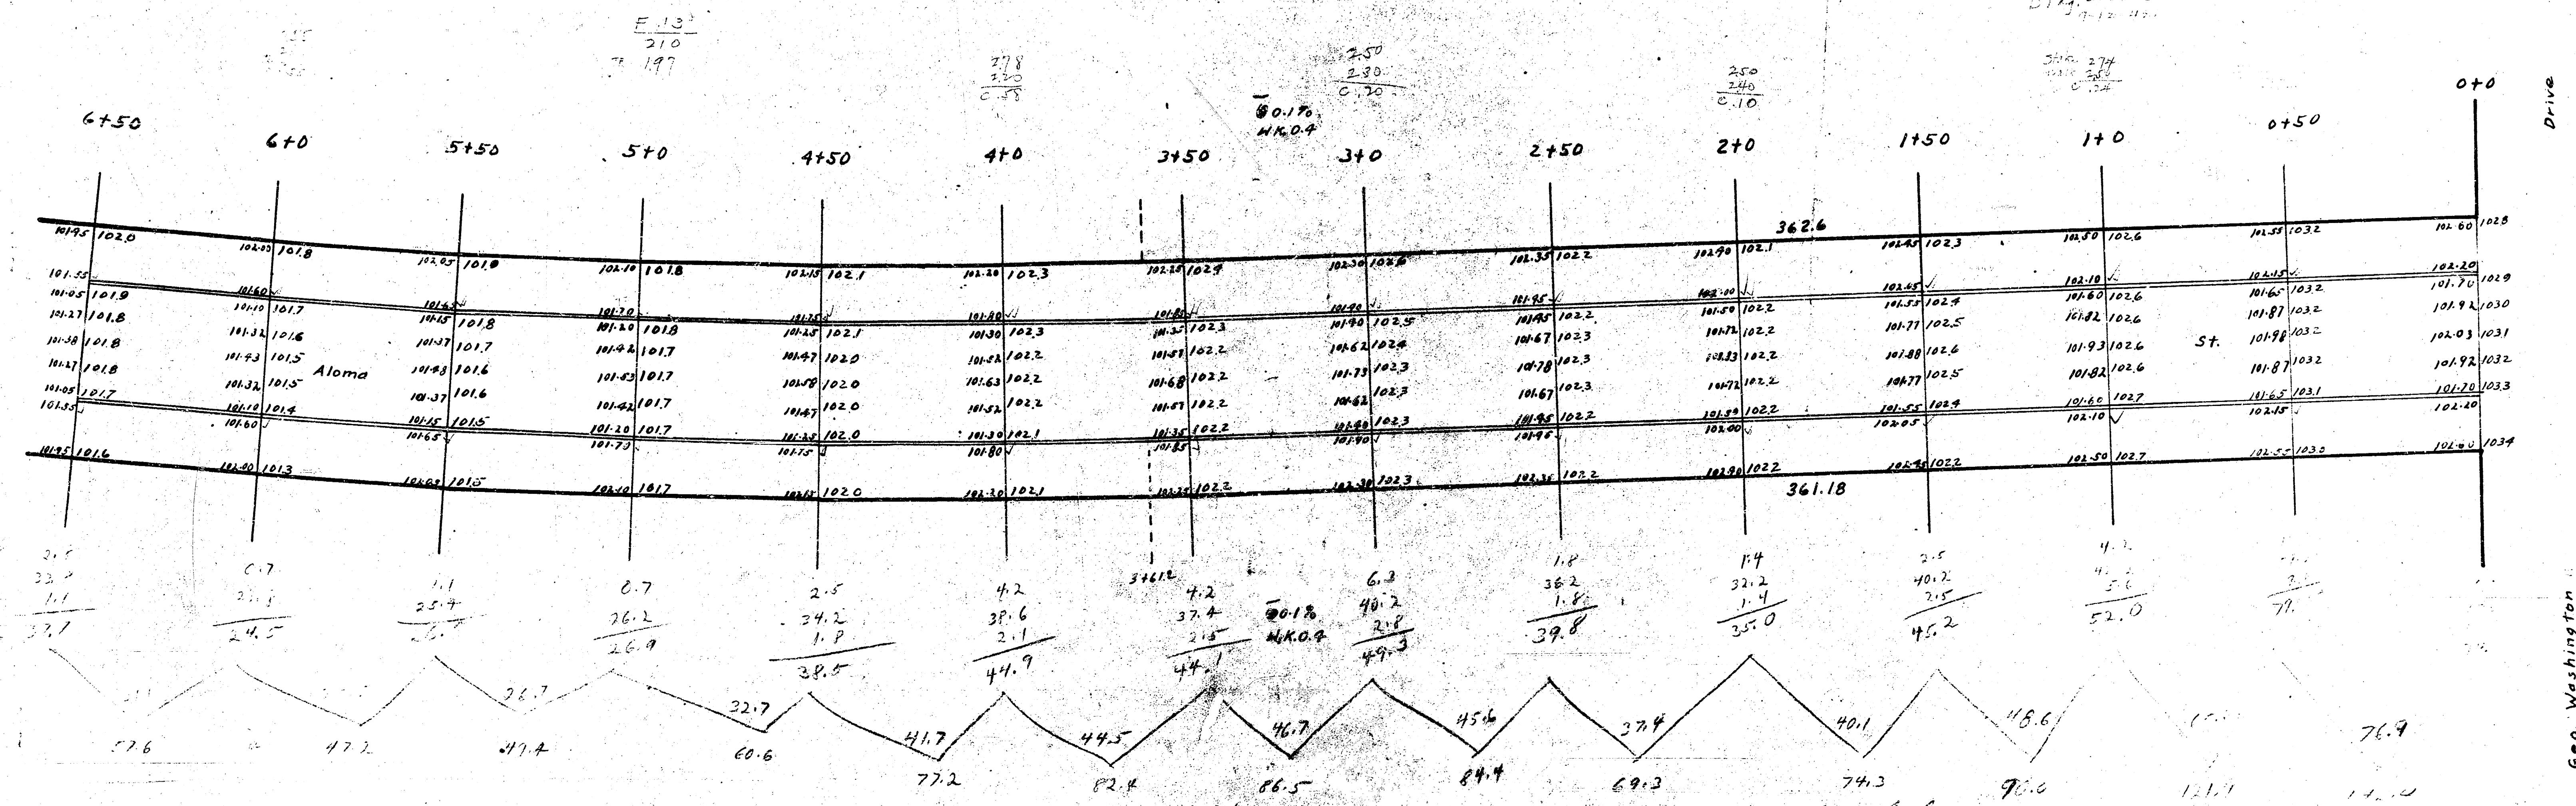

B.M.-103.21 - "X" on W. edge Pav. G.W. Blvd. N.L. Aloma


Paving Plan
1942
Aloma
NL Harry
to
W.L. Geo. Washington


Total for J.C.
Prop 1147.5
Qty 336.9
1225.4
1402.5
2627.9
6487.7

Sub total 6487.7
6487.7
16905.7

1
4

Schweitzer

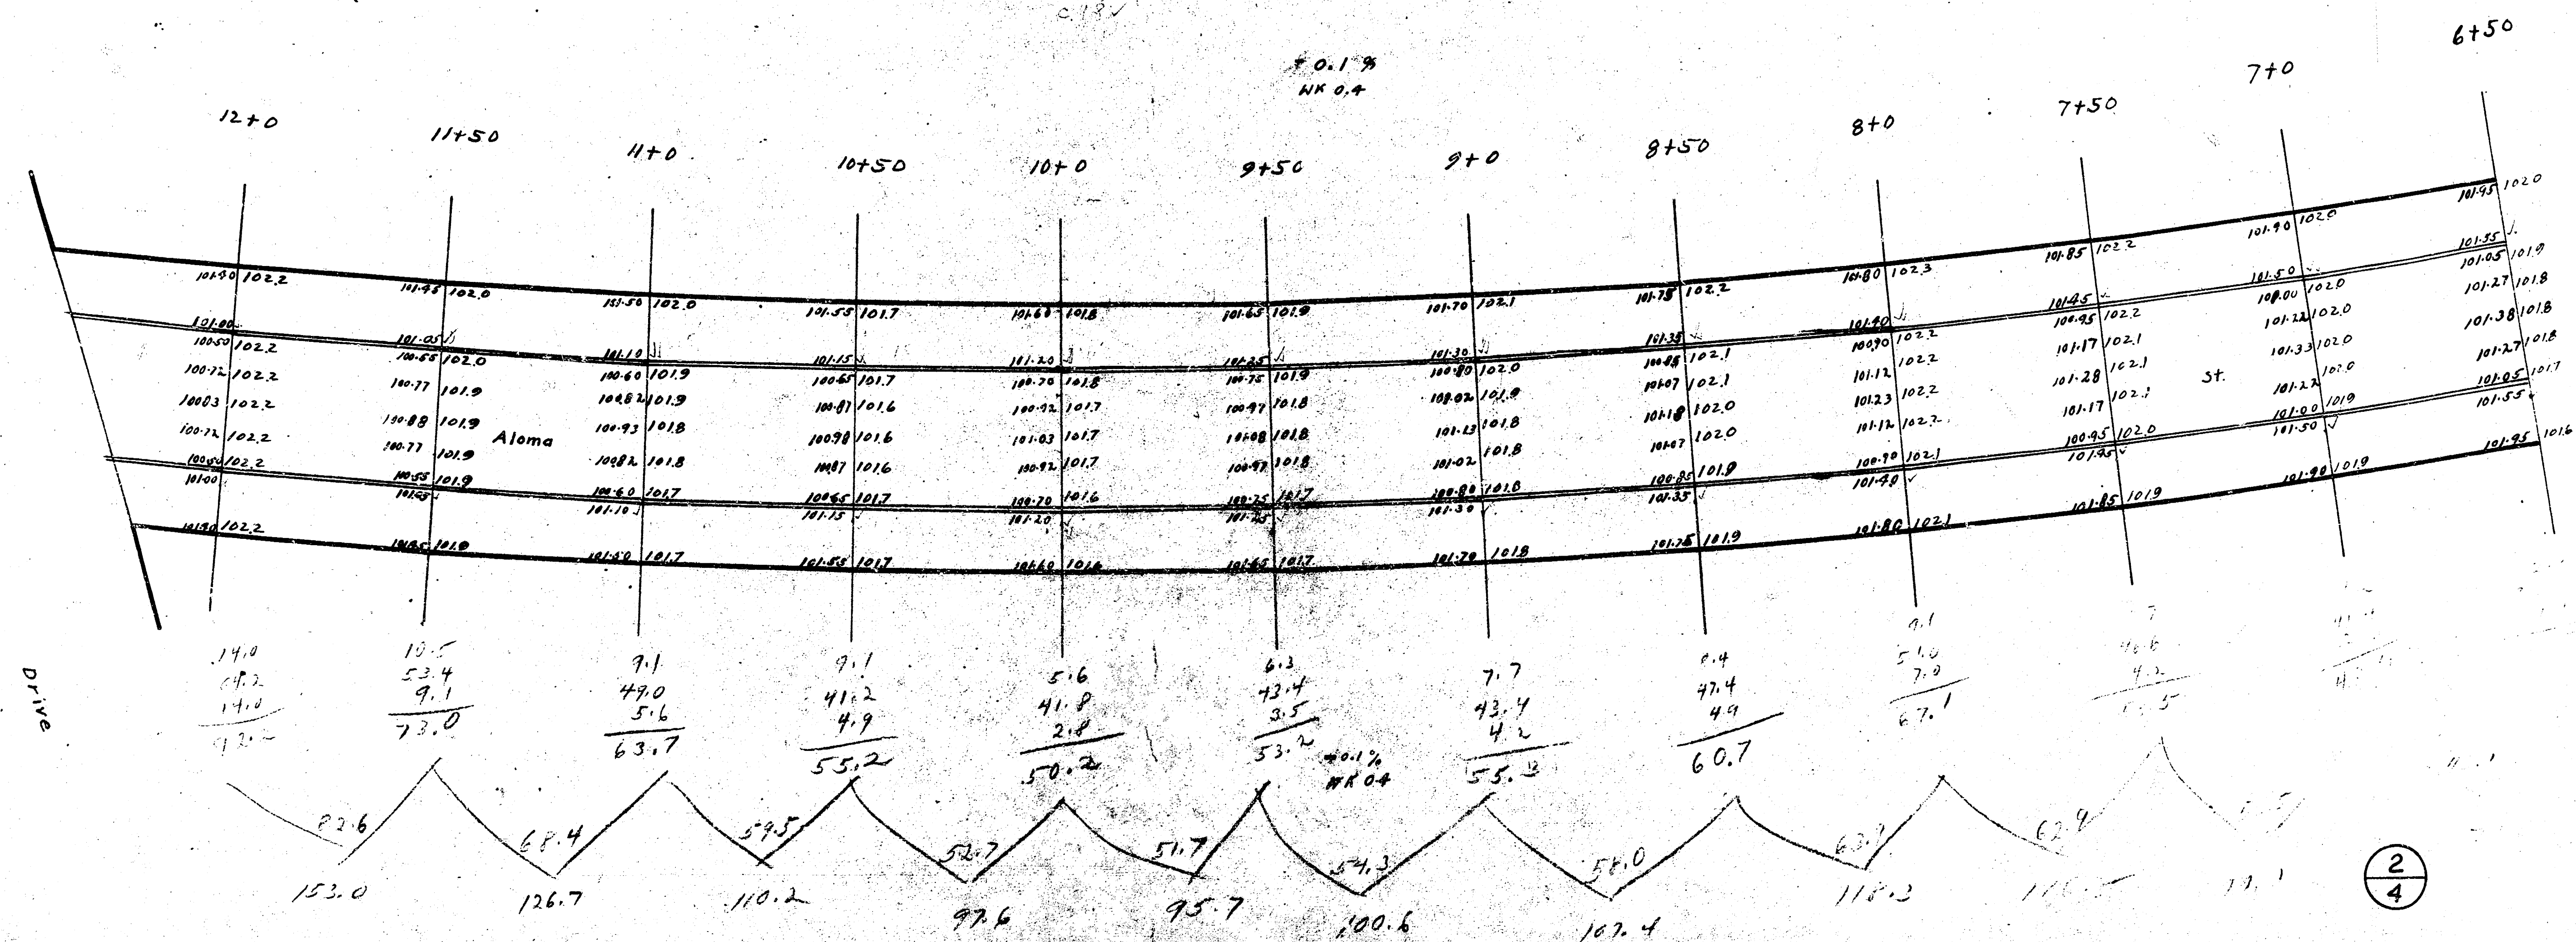

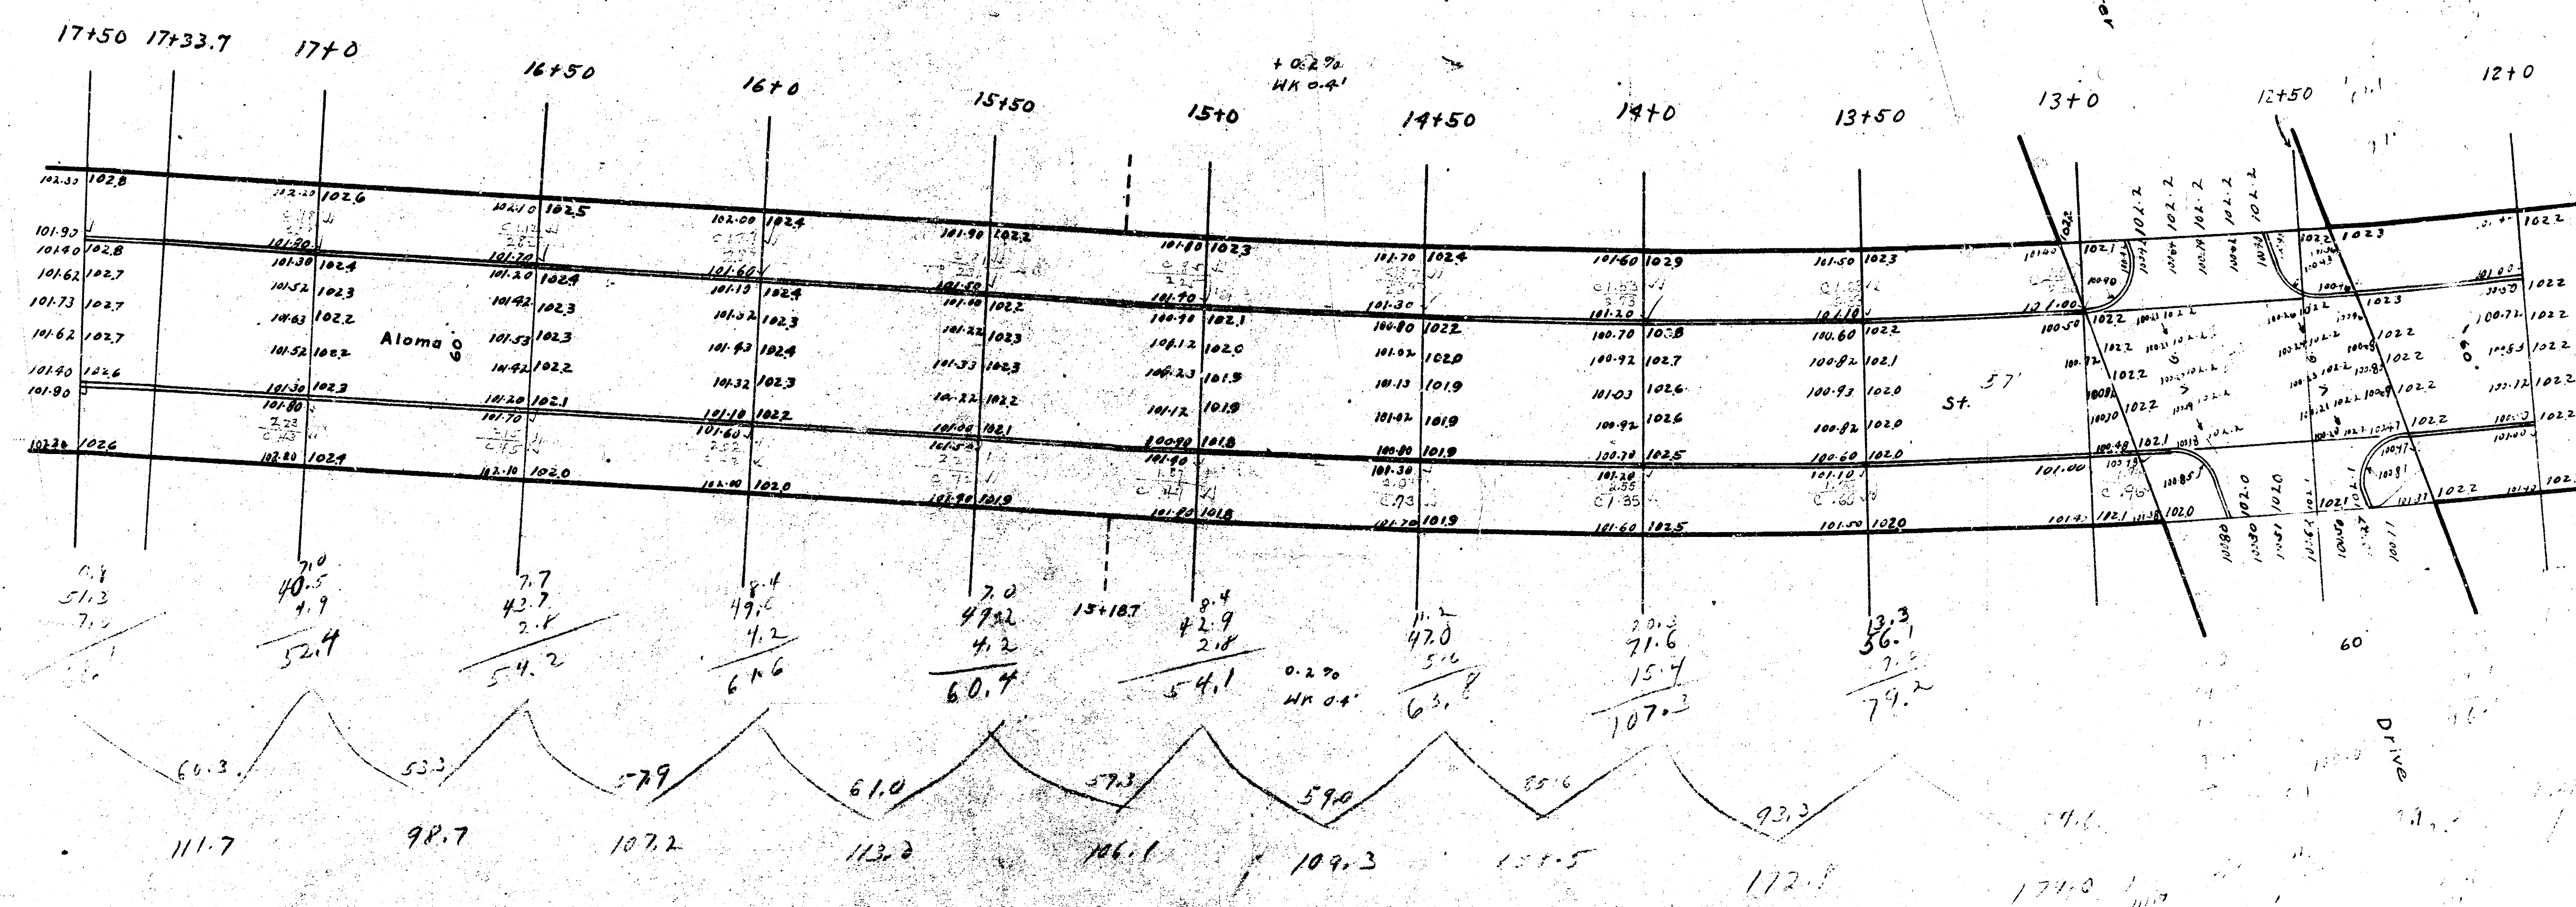

24 10 23 S. W. Cor. 10th Street
W. H. E. Almon & Sons, Dr.

Schweizer

HOLD CROWN FLAT. STARTING AT STA.
11+75 AND ENDING AT STA. 13+50

3

