


B.M. 103.21 "X" ON N. EDGE PAVT. 650 WASH. BLDG. E. N.L. ALOMA
 B.M. 105.22 "X" ON CURB, E. CR. OF HILLSIDE N.L. PARKER DRIVE
 B.M. 105.23 E.E. JONES S.S. H.C.P. 50' N. OF CR. W.S. HILLSIDE
 MONKEY BETWEEN MONROE & ALOMA.

NOTE: STATIONING IS ON NORTH PROP. LINE.

NOTE TO INSPECTOR:
 KEEP RECORD OF AMOUNT OF COMB. REMOVED AT HILLSIDE.

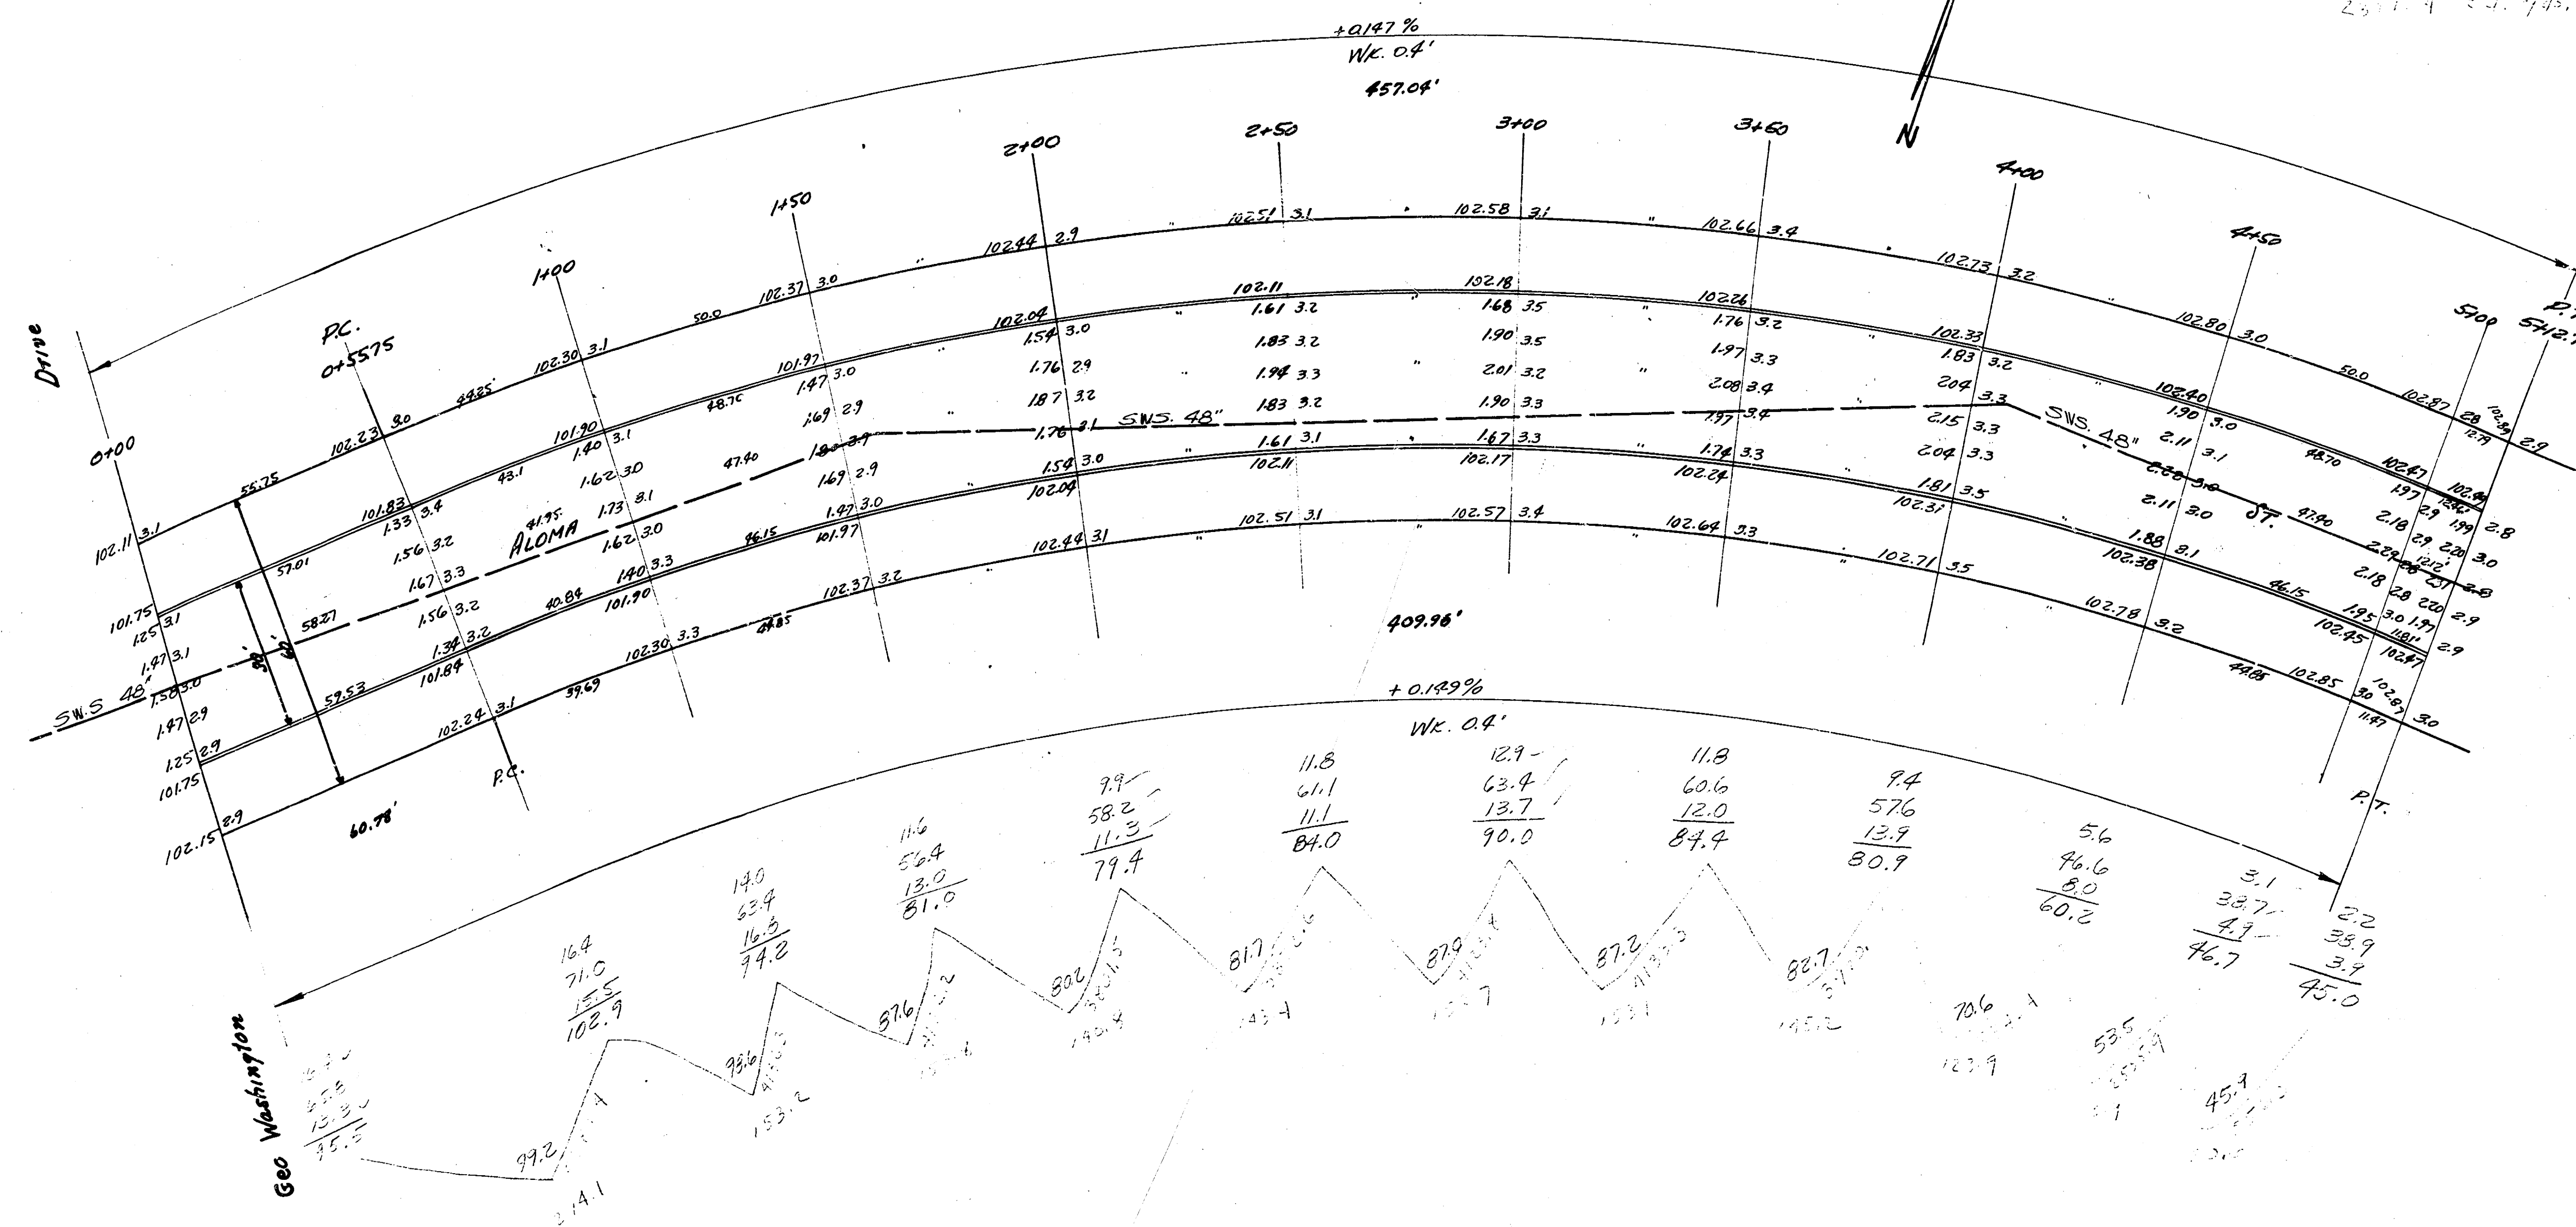

1
3

Aloma St
 E.L. Geo Washington Drive — V.L. Hillside
 50' Conc. & Cb.
 City of Wichita, Kansas
 L.H. White City Engineer
 December 1948 Project C18-162

