



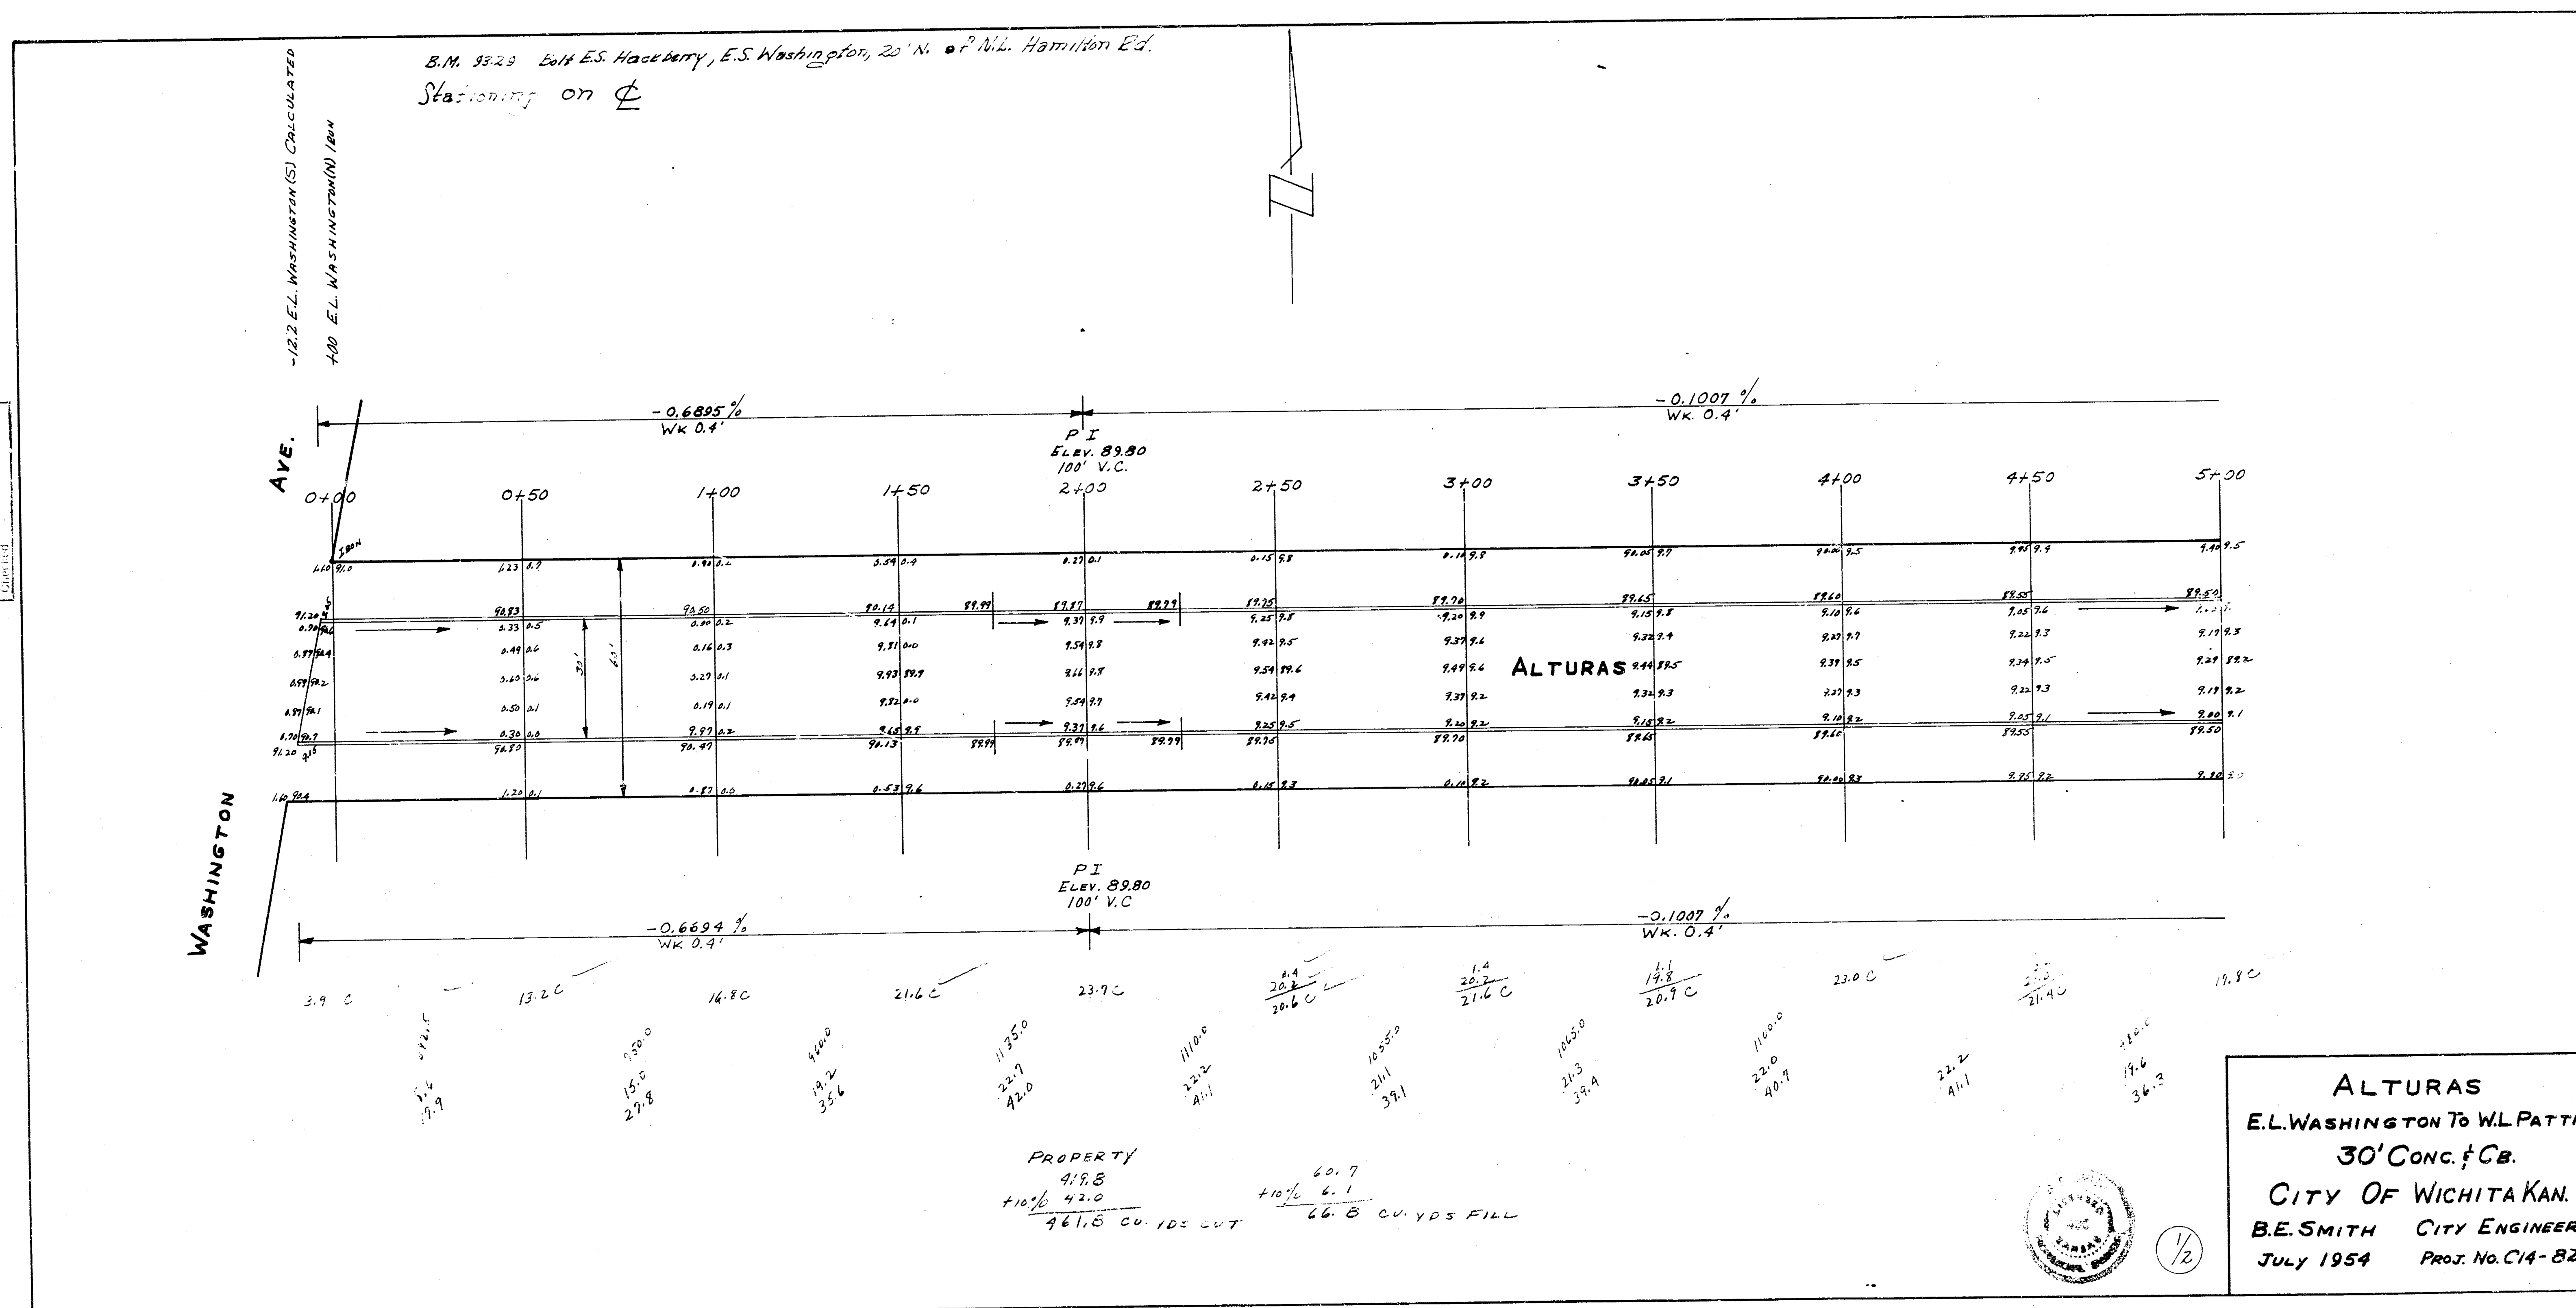

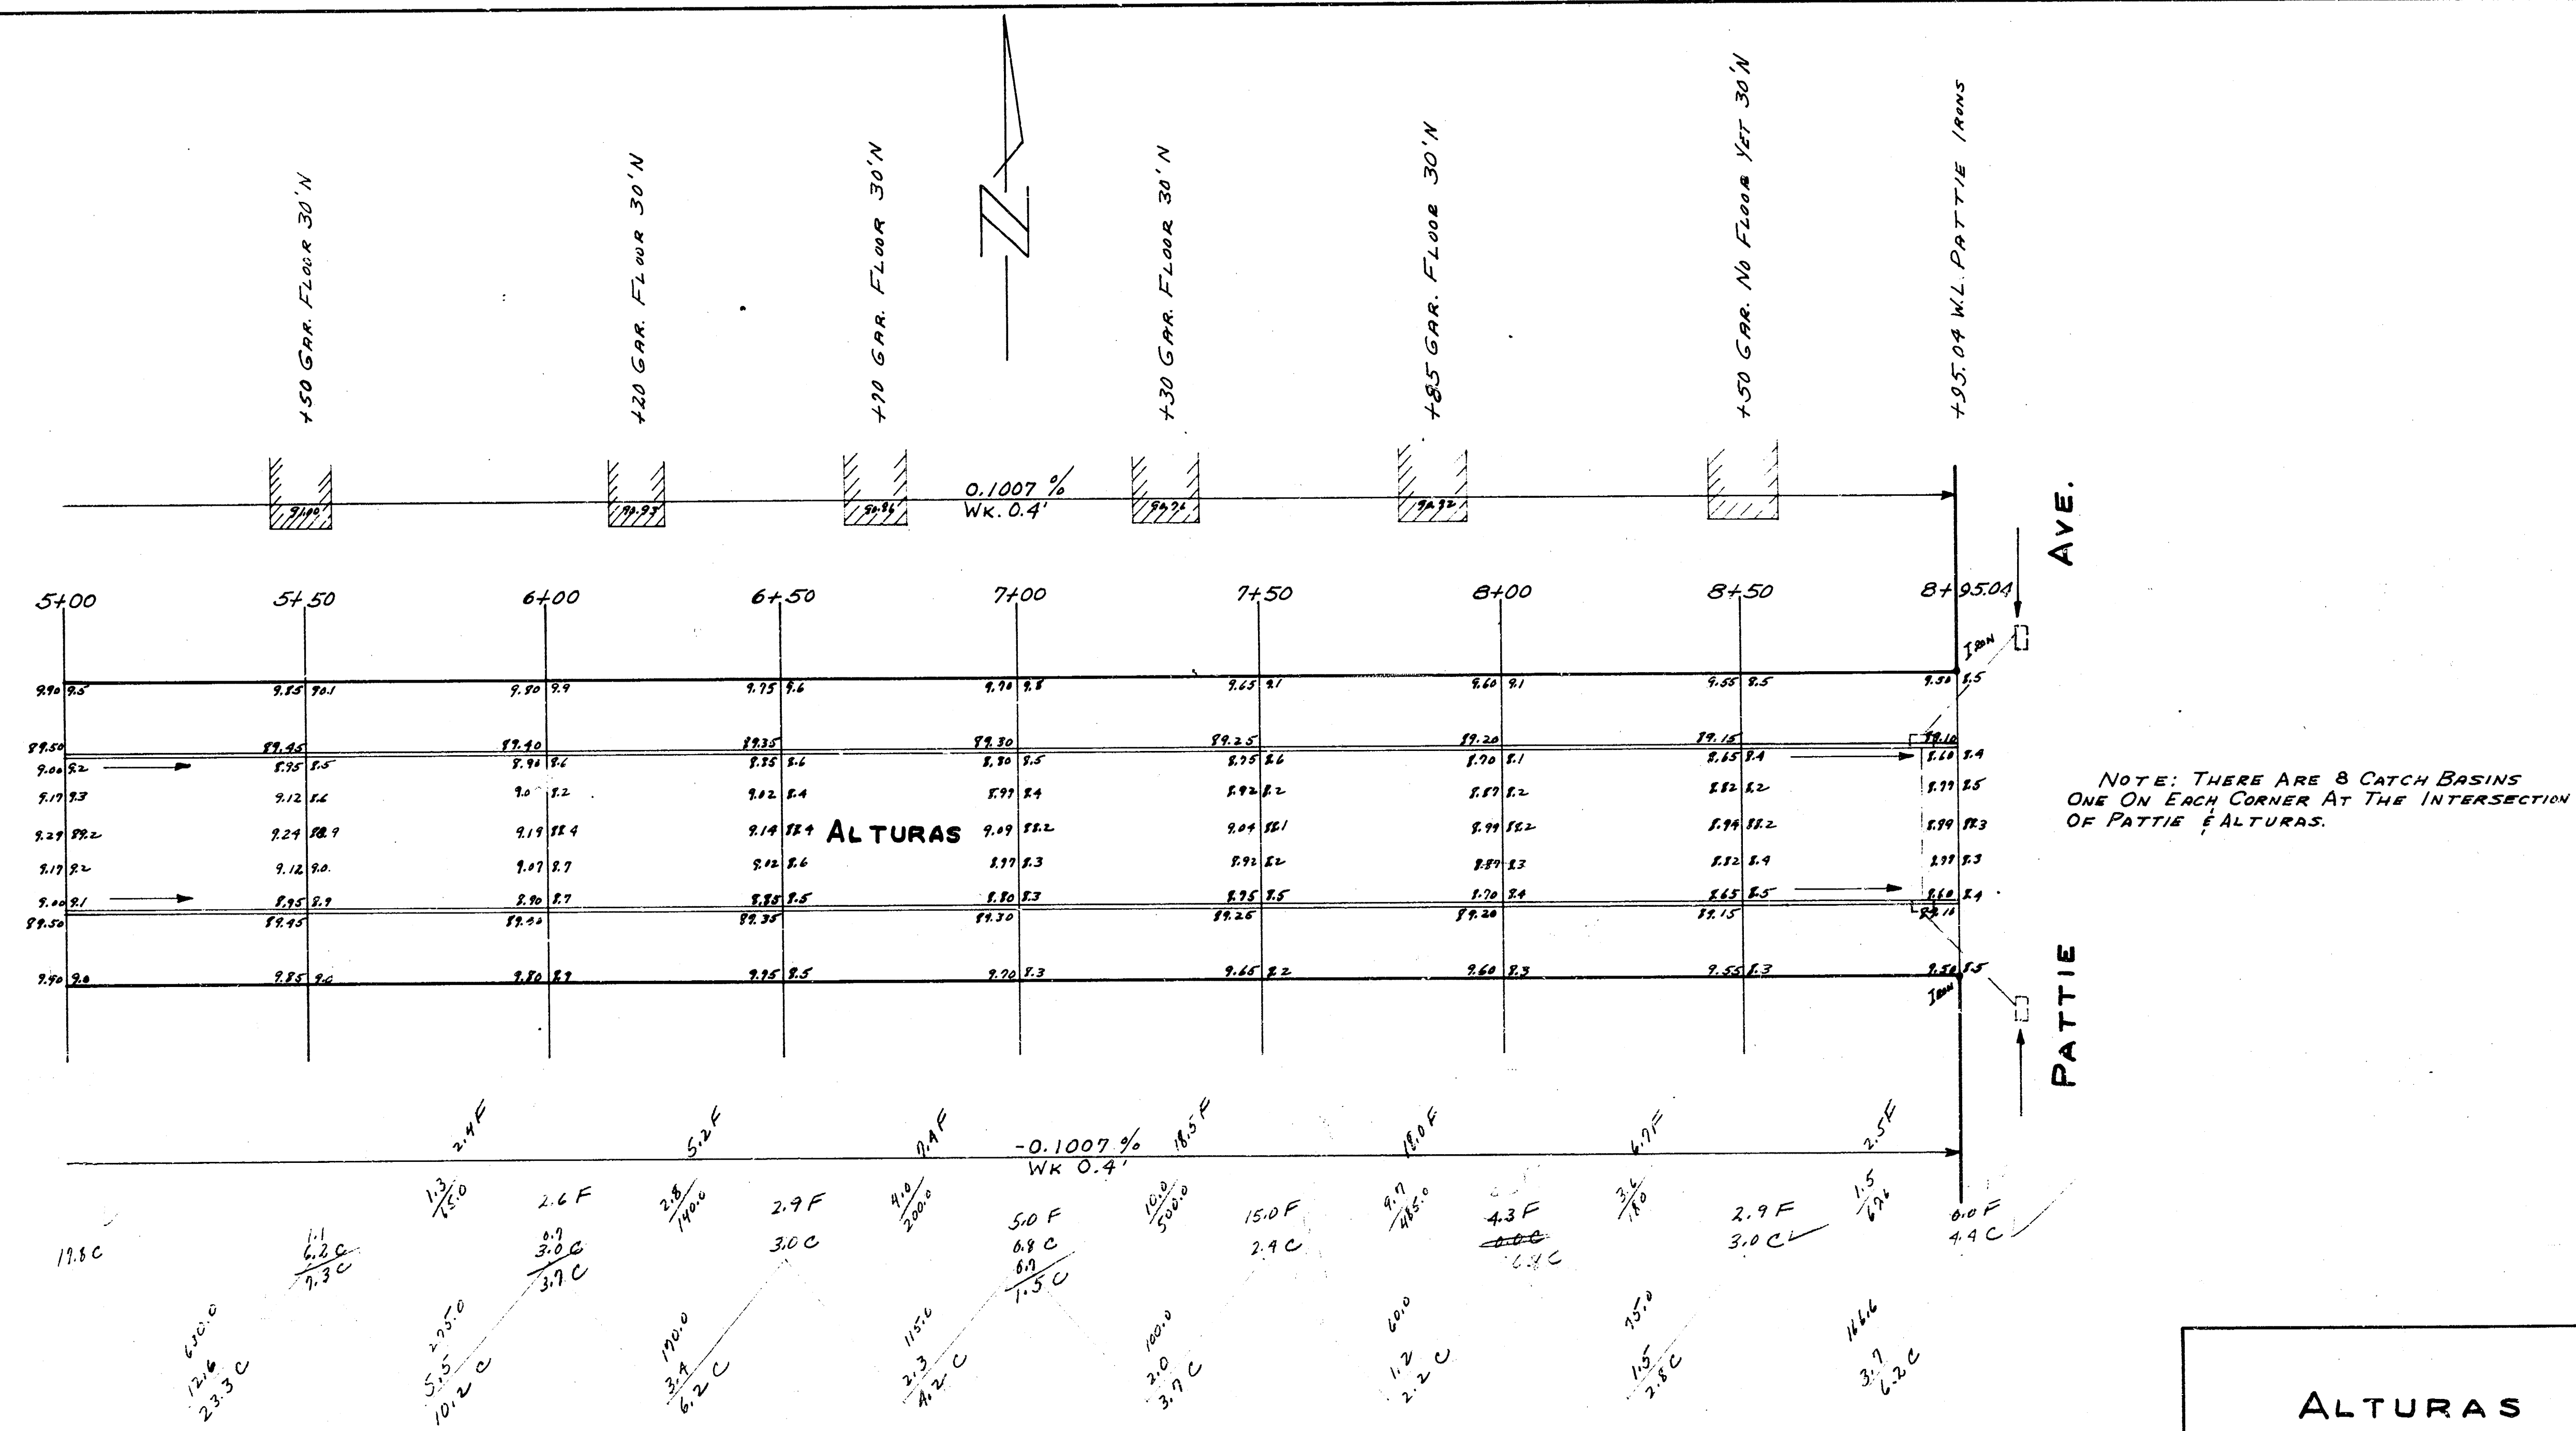

ALTURAS

Proj. No. C14-82

2/12