





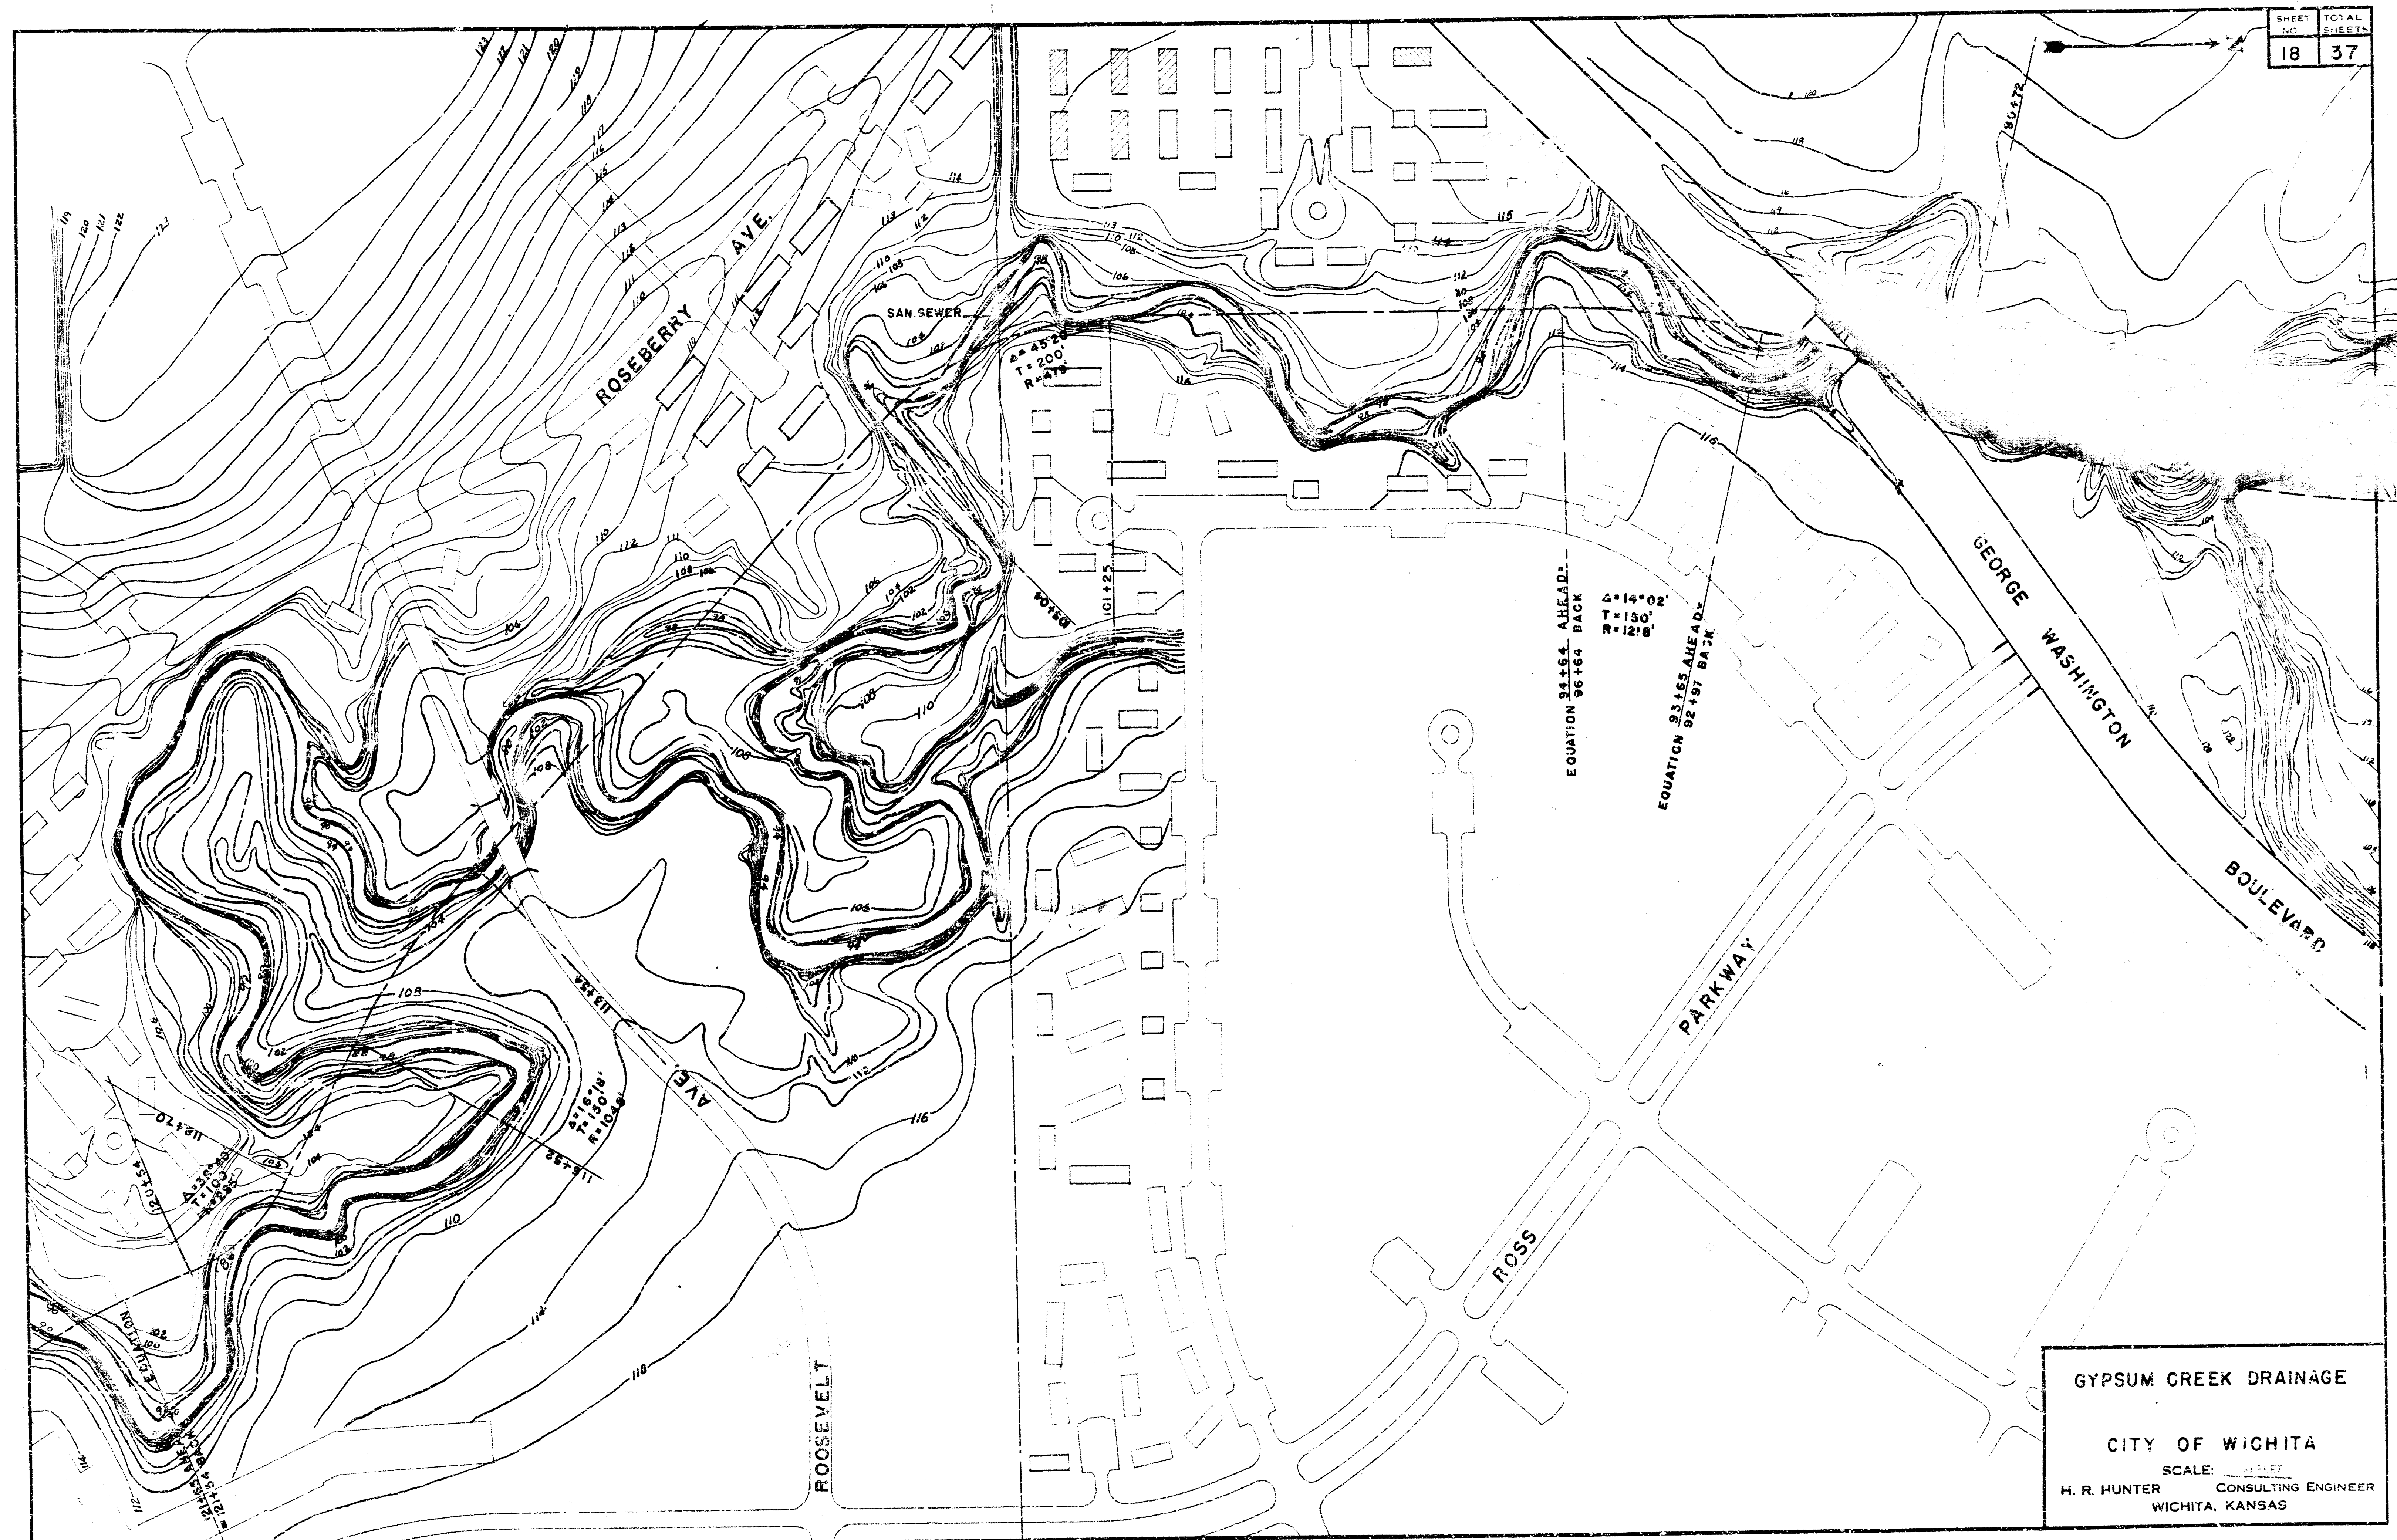

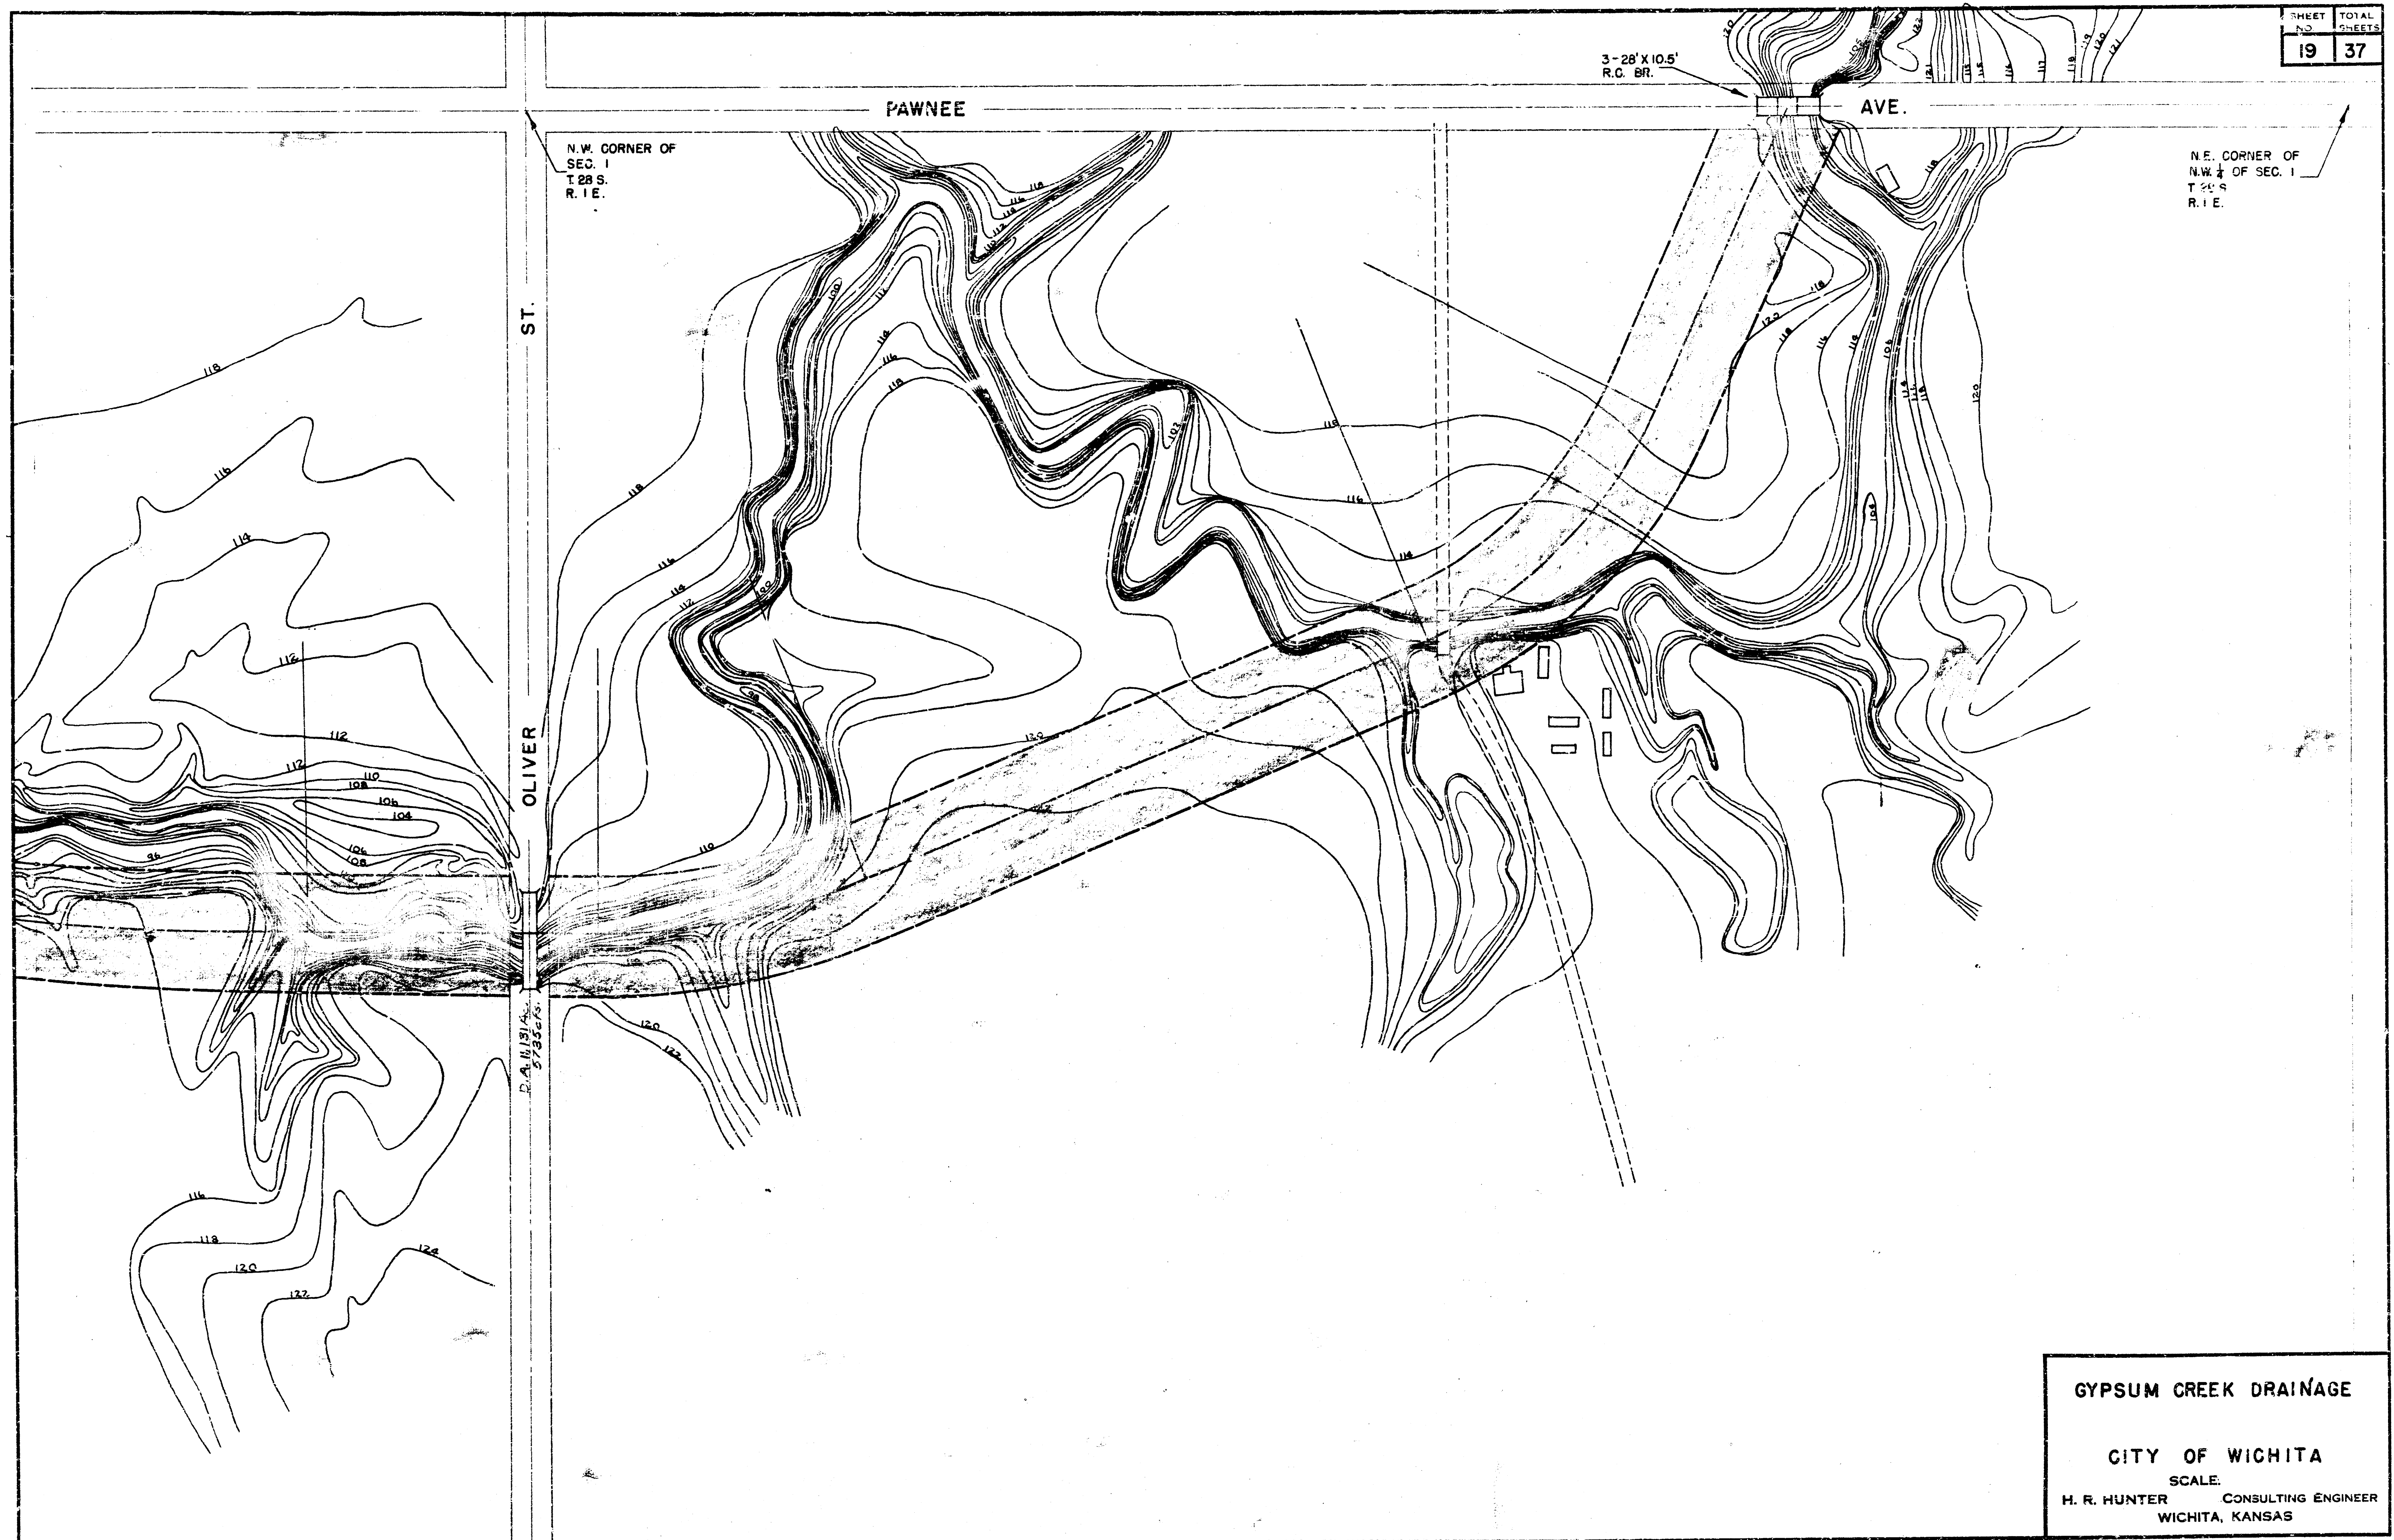

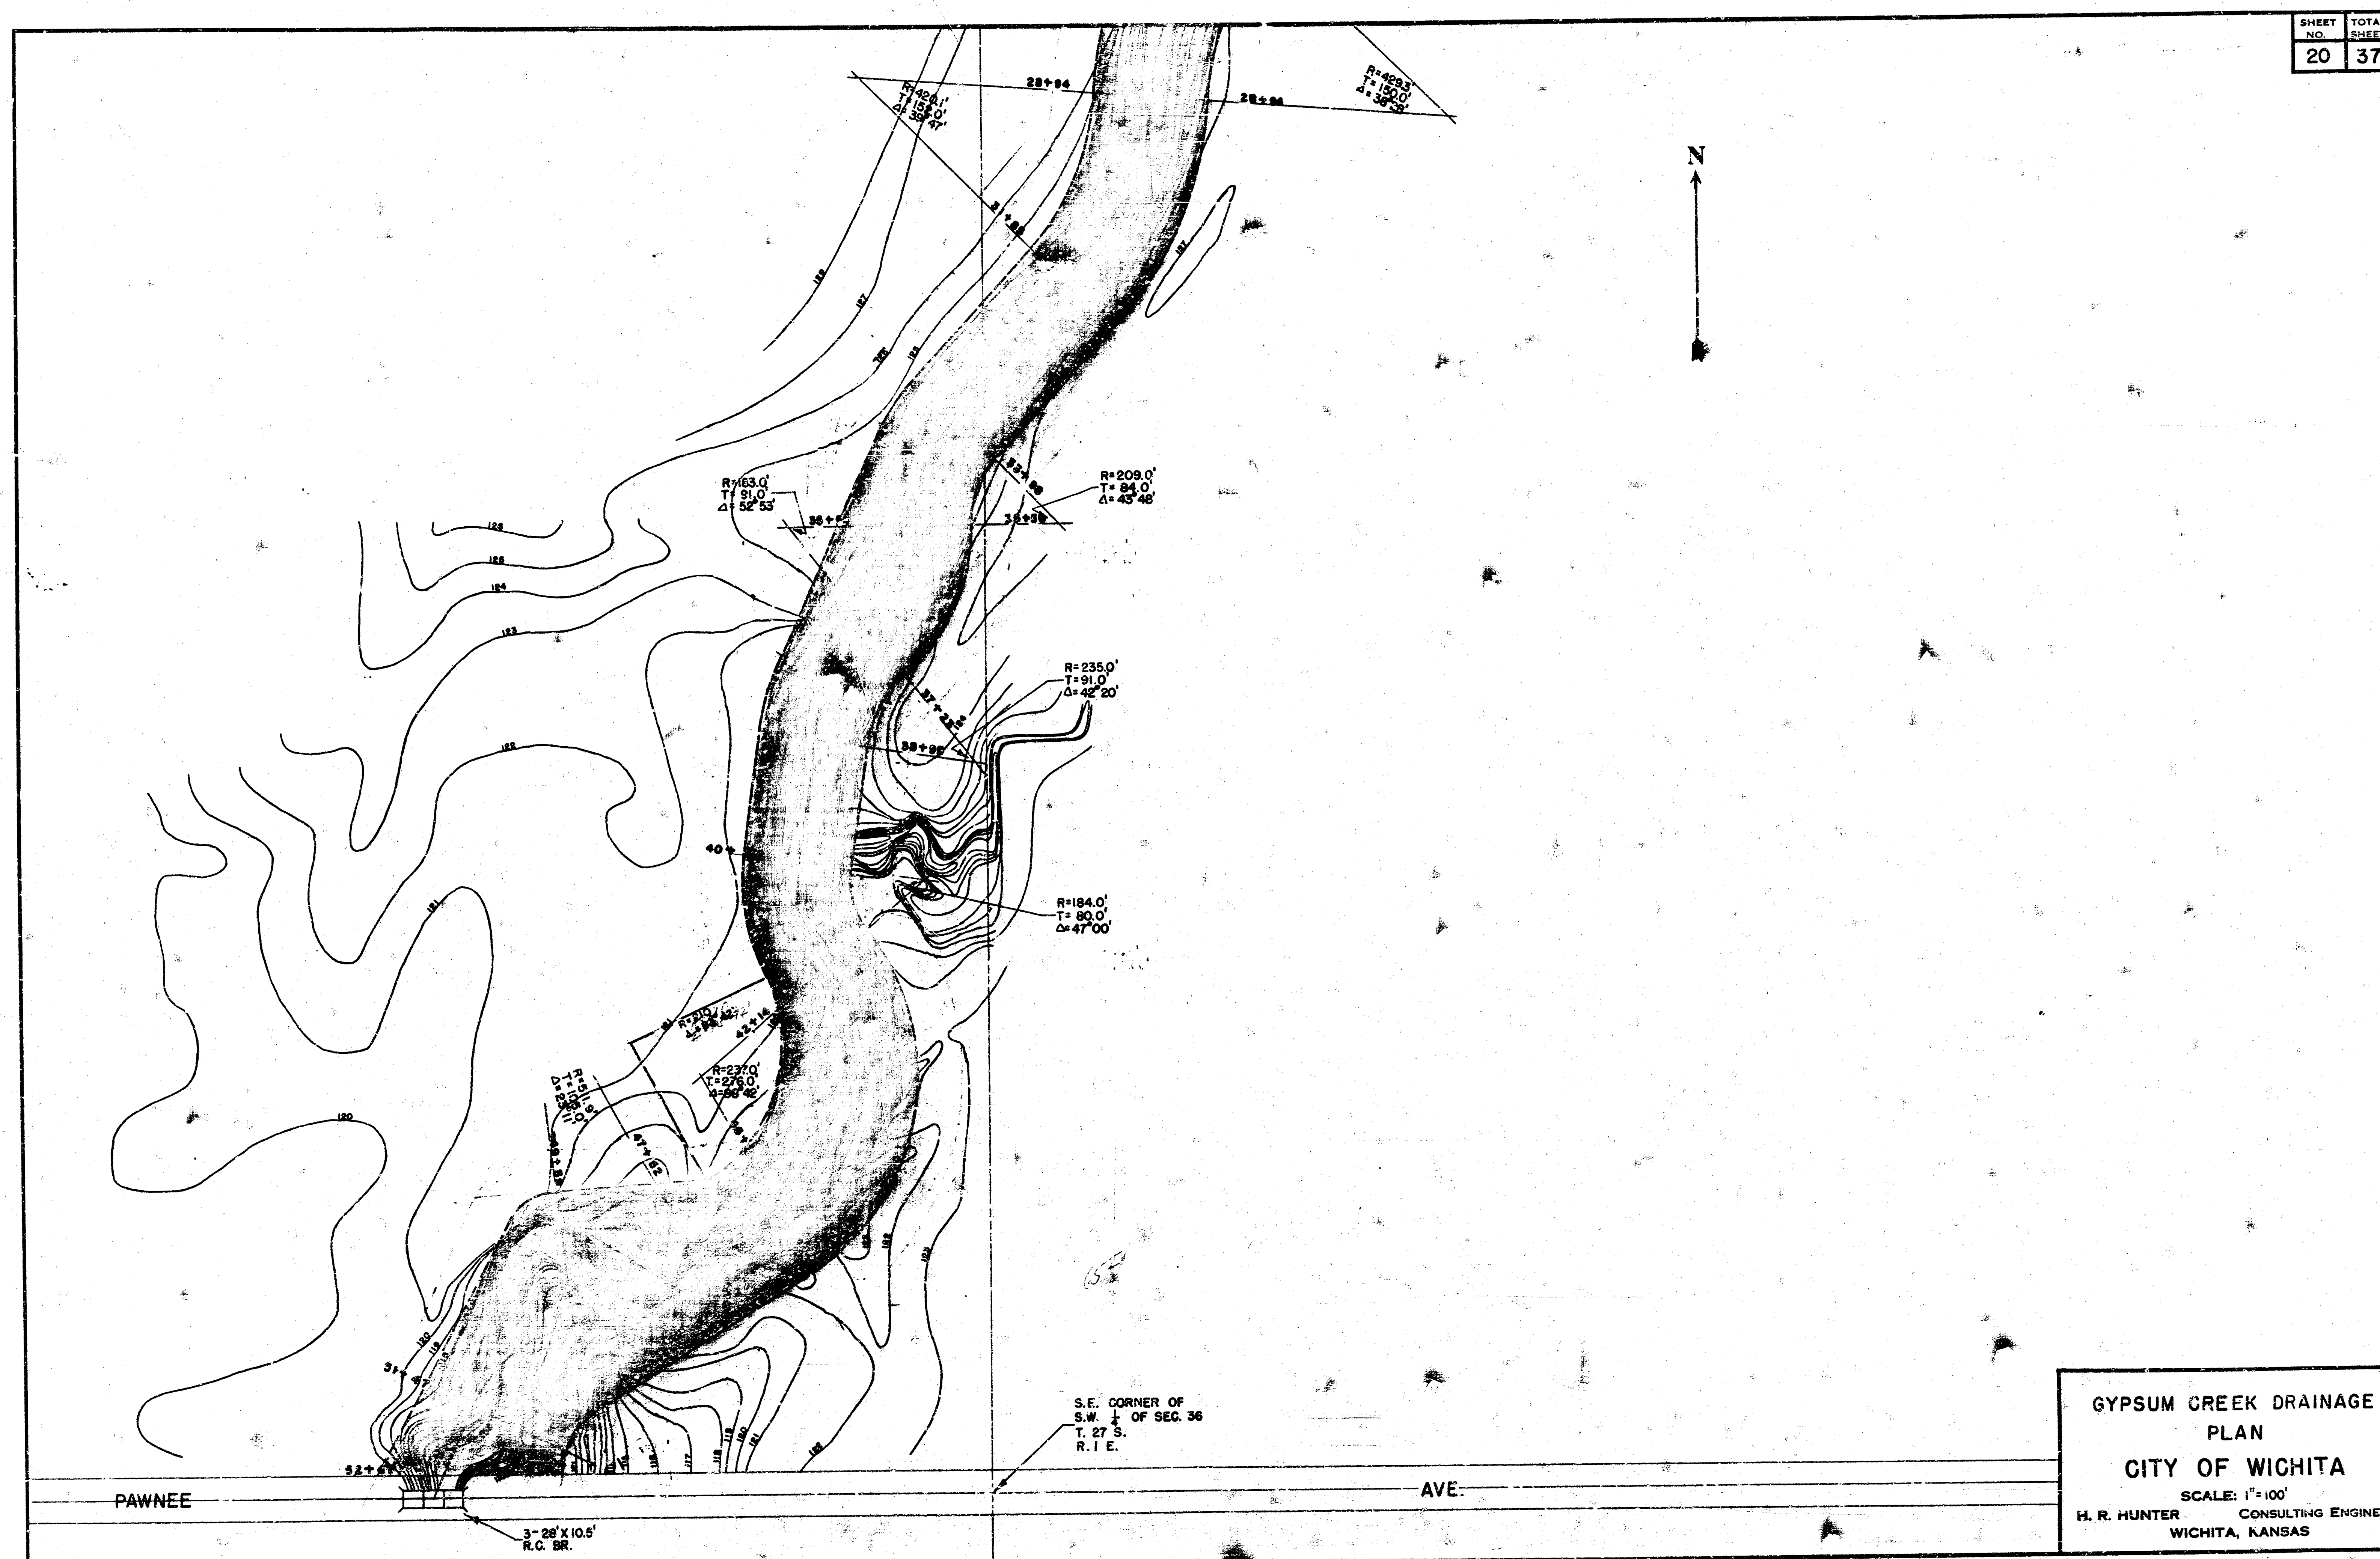

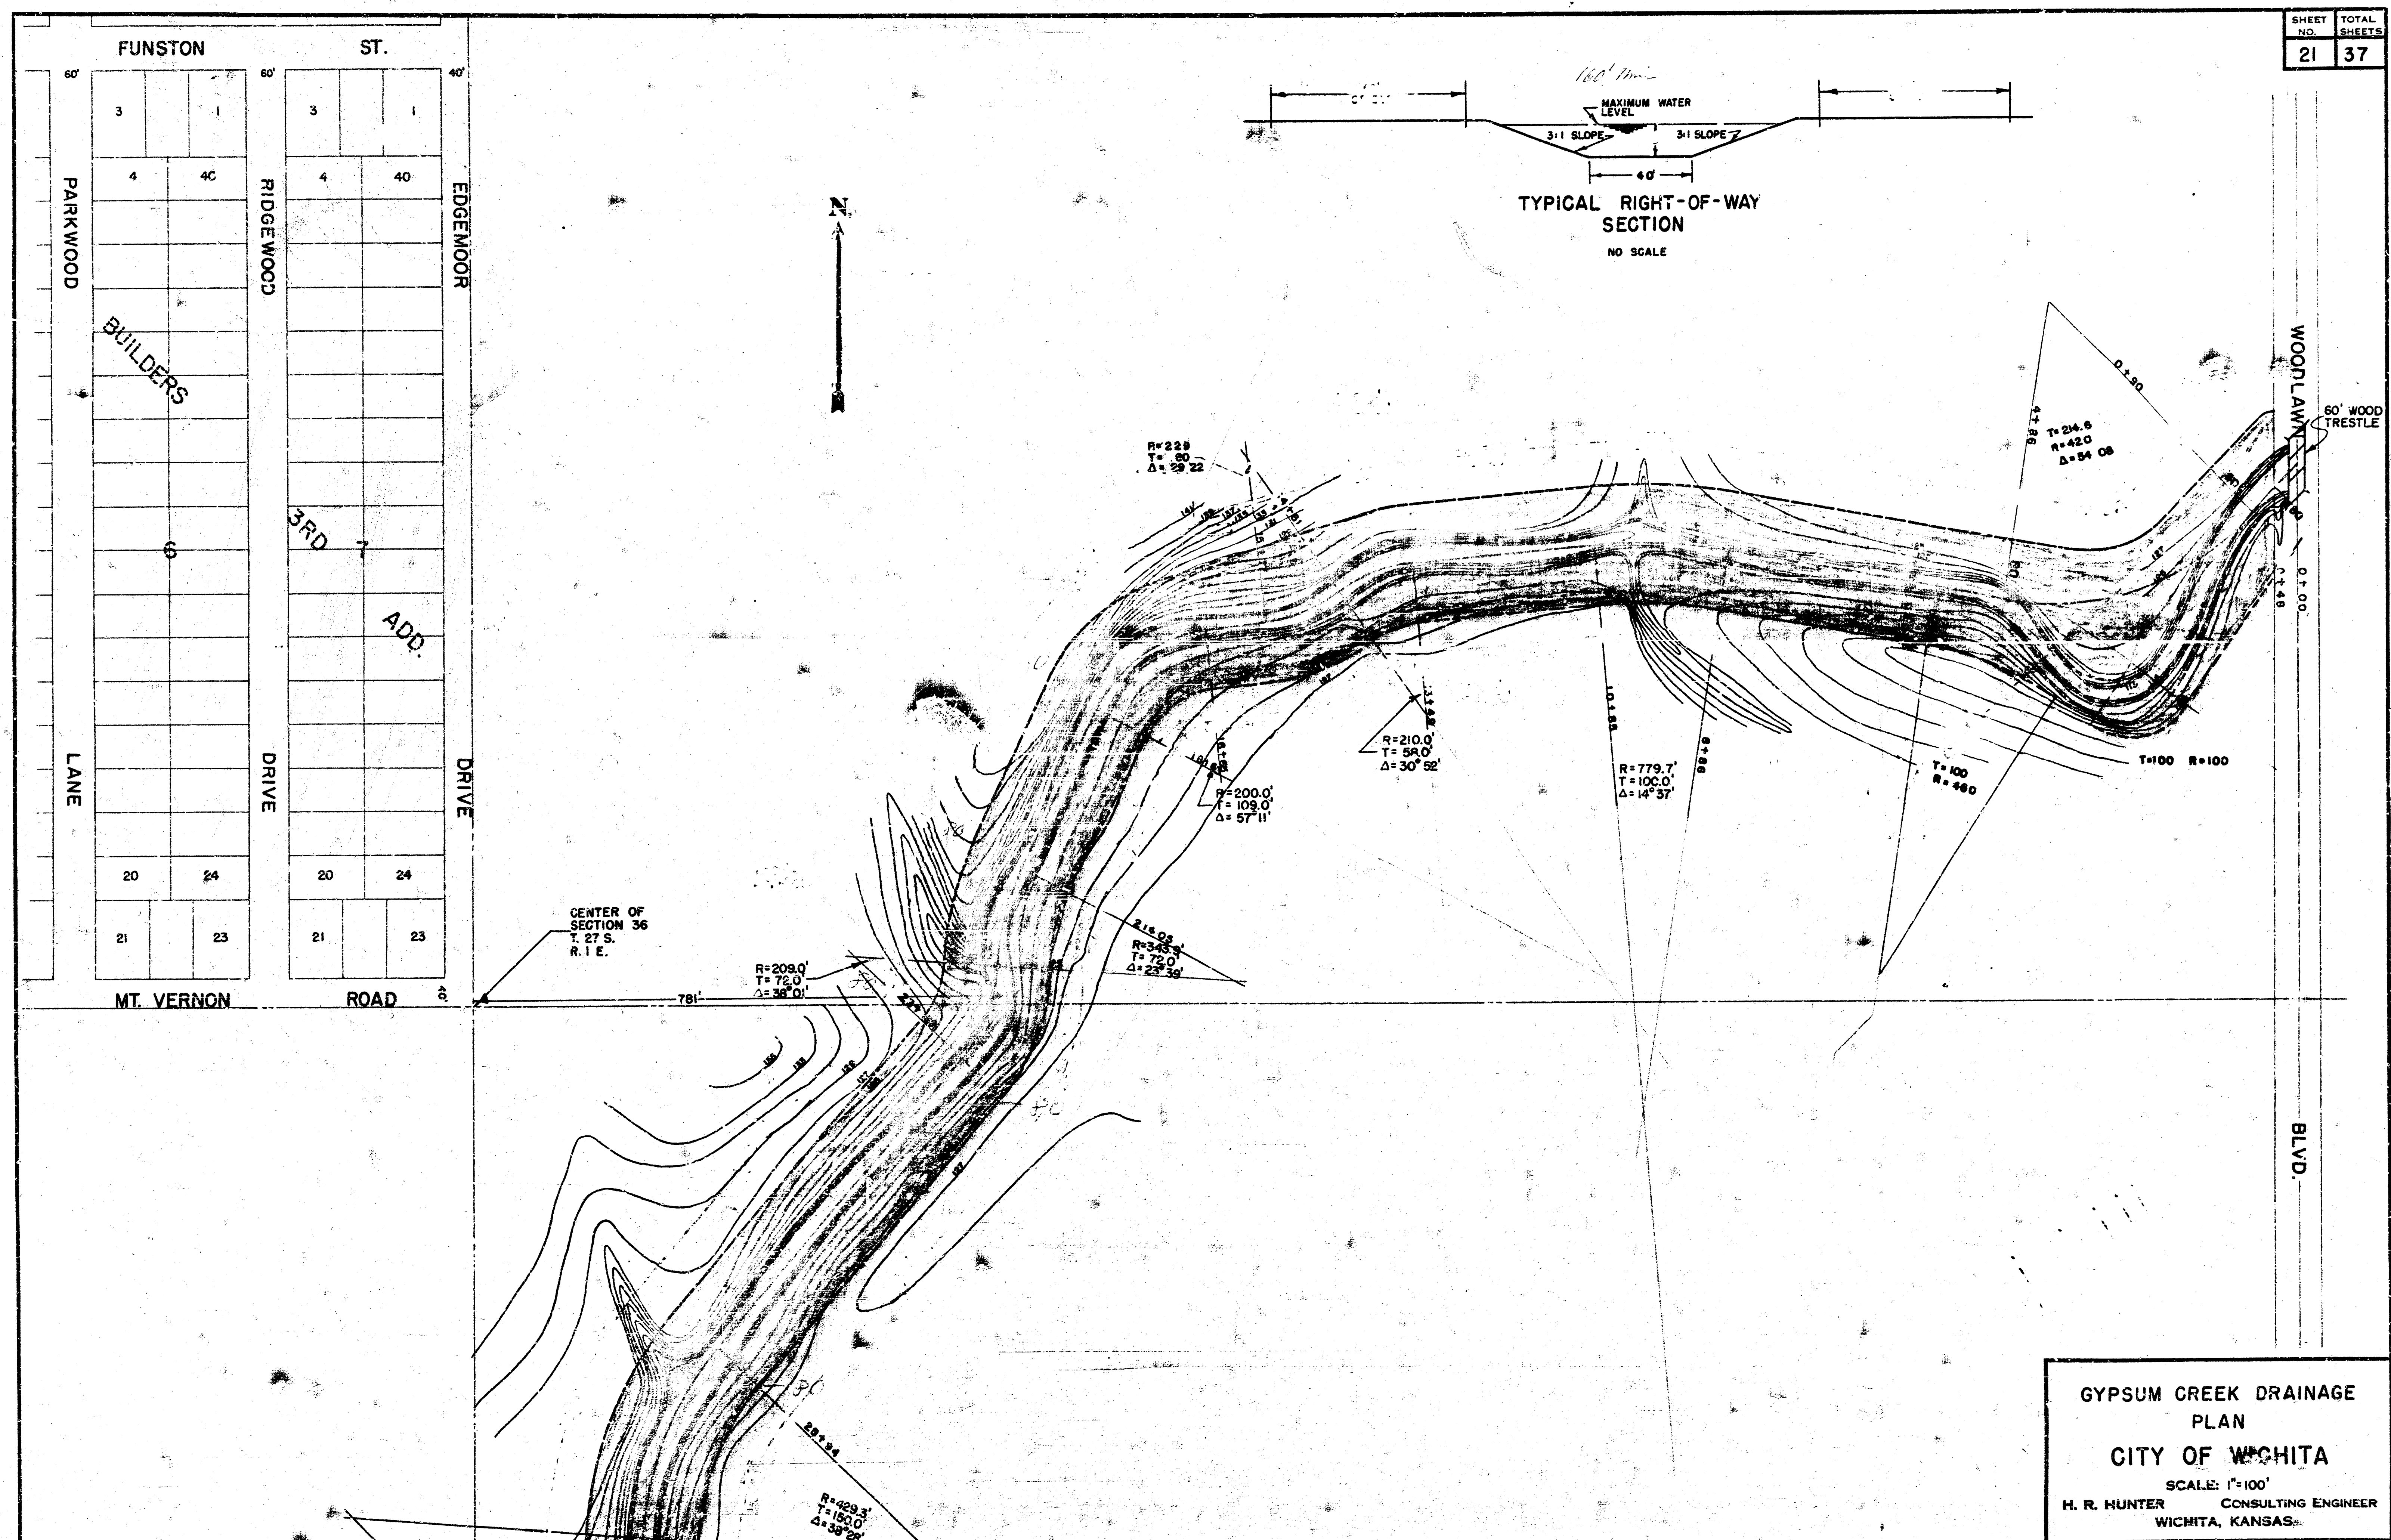

SHEET NO.	TOTAL SHEETS
21	37

GYPSUM CREEK DRAINAGE
PLAN
CITY OF WICHITA
SCALE: 1"=100'
H. R. HUNTER CONSULTING ENGINEER
WICHITA, KANSAS