


Office Copy
1941
AMIDON AVE. - N.L. 11TH TO N.L. 12TH
30' Conc. Int. Cb.

If opening of West half of Amidon is not completed pavement must be place on existing 40 ft Right of way

Note: Figures on right side of station line are ground elevations; those on left side are grade elevations.

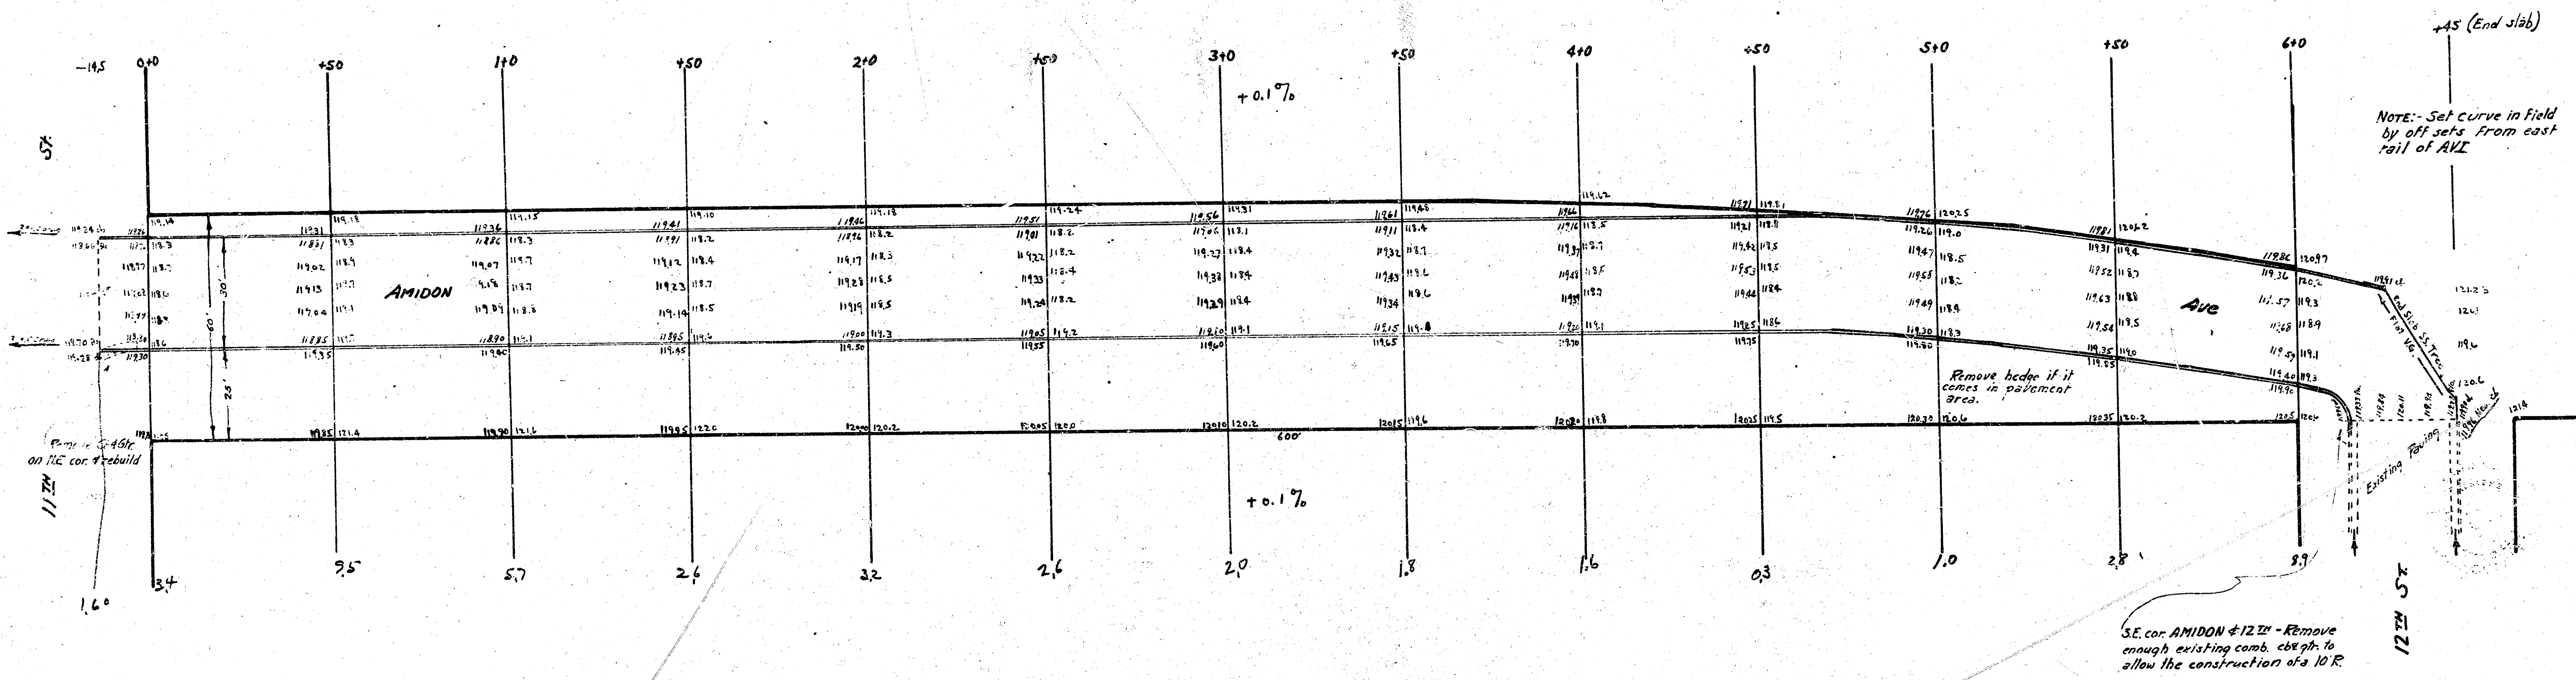

Note: Set curve in field by off sets from east rail of AVE

Remove bedrock if it comes in pavement area.

SE. cor. AMIDON & 12TH - Remove enough existing curb, cbgph. to allow the construction of a 10' R.

B.M. Elev. 119.22 Iron in Shim. E. 11TH St. & Amidon Ave.