
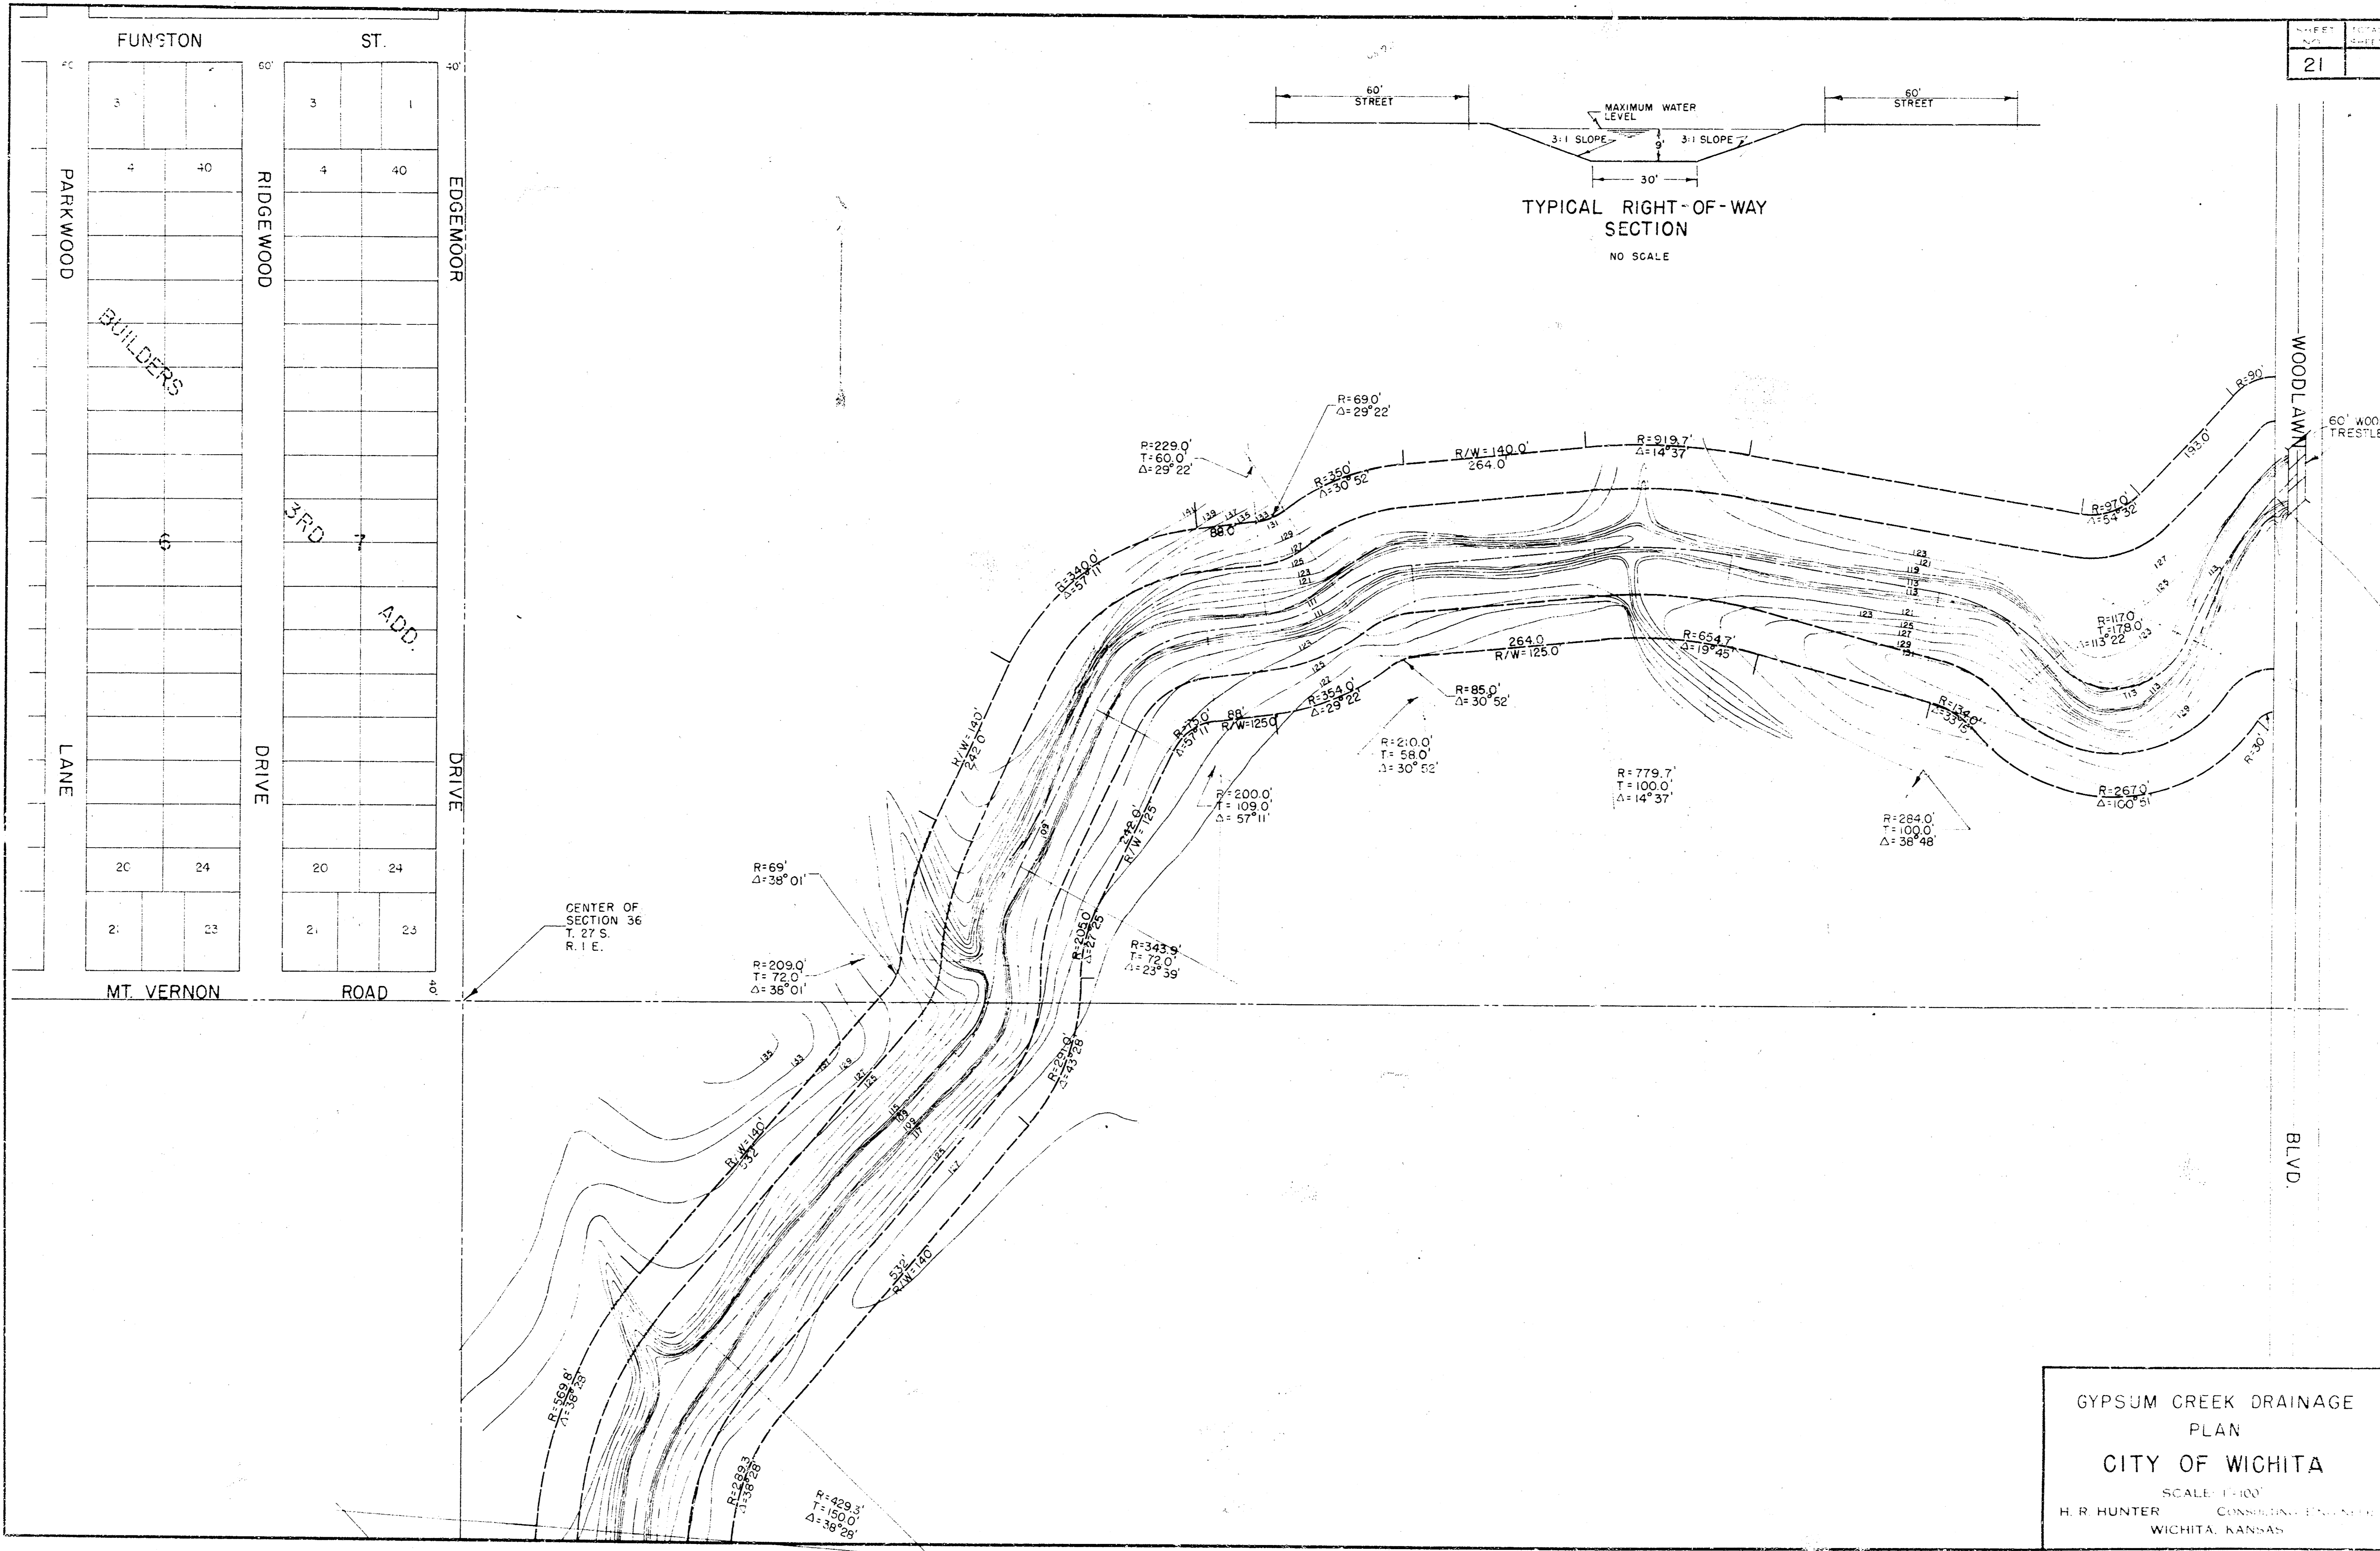


S.E. CORNER OF
S.W. 1/4 OF SEC. 36
T. 27 S.
R. 2 E.

GYPSUM CREEK DRAINAGE
PLAN
CITY OF WICHITA
SCALE: 1"=100'
H. R. HUNTER CONSULTING ENGINEER
WICHITA, KANSAS

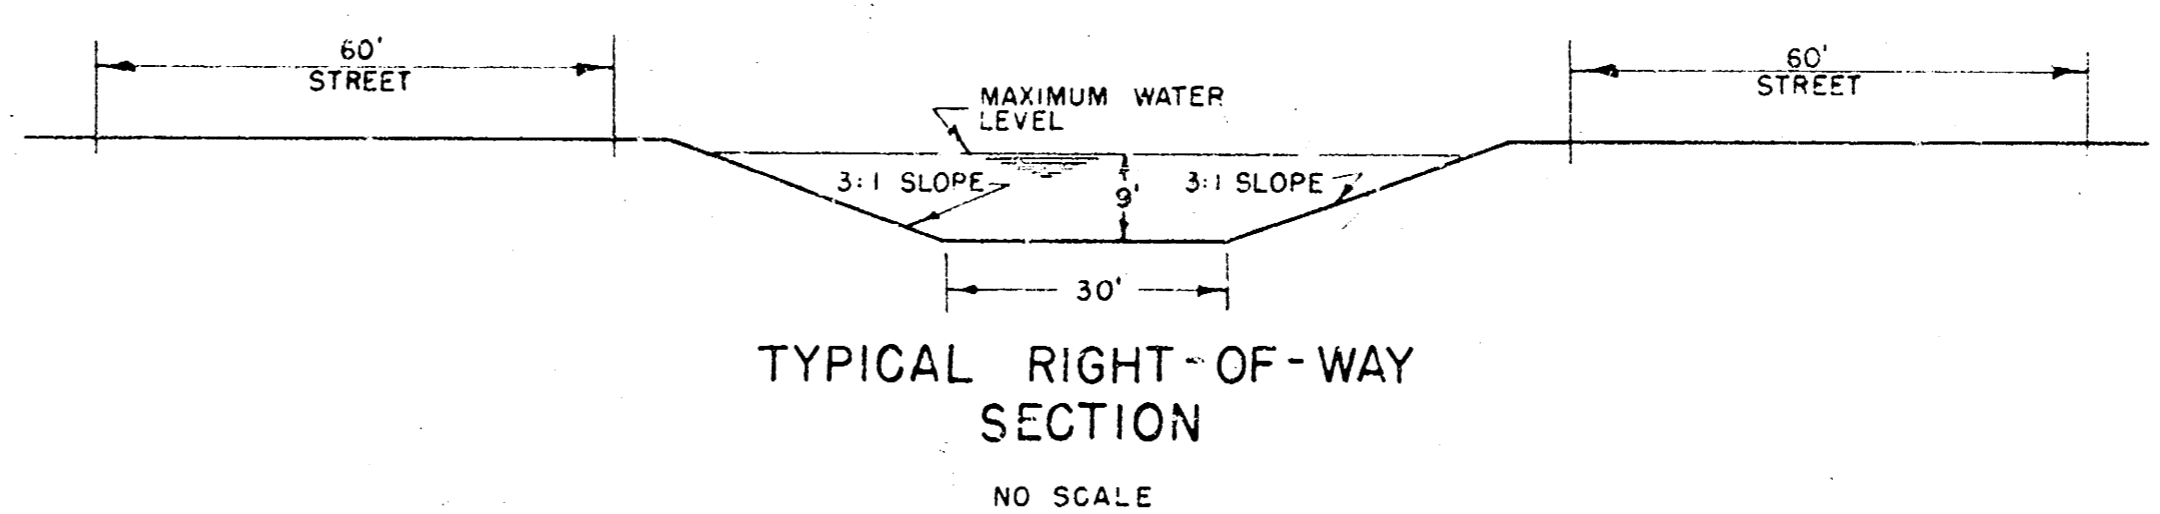

GYPSUM CREEK DRAINAGE
PLAN
CITY OF WICHITA
SCALE: 1"=100'
H. R. HUNTER CONSULTING ENGINEER
WICHITA, KANSAS

Scale = 1" = 50'

B.M. 128.44 E. Bm M.H. on War Industries
Corner 5° E. of E.L. Woodlawn & 1533' S.
of E. Harry Street.

