



BR. 537

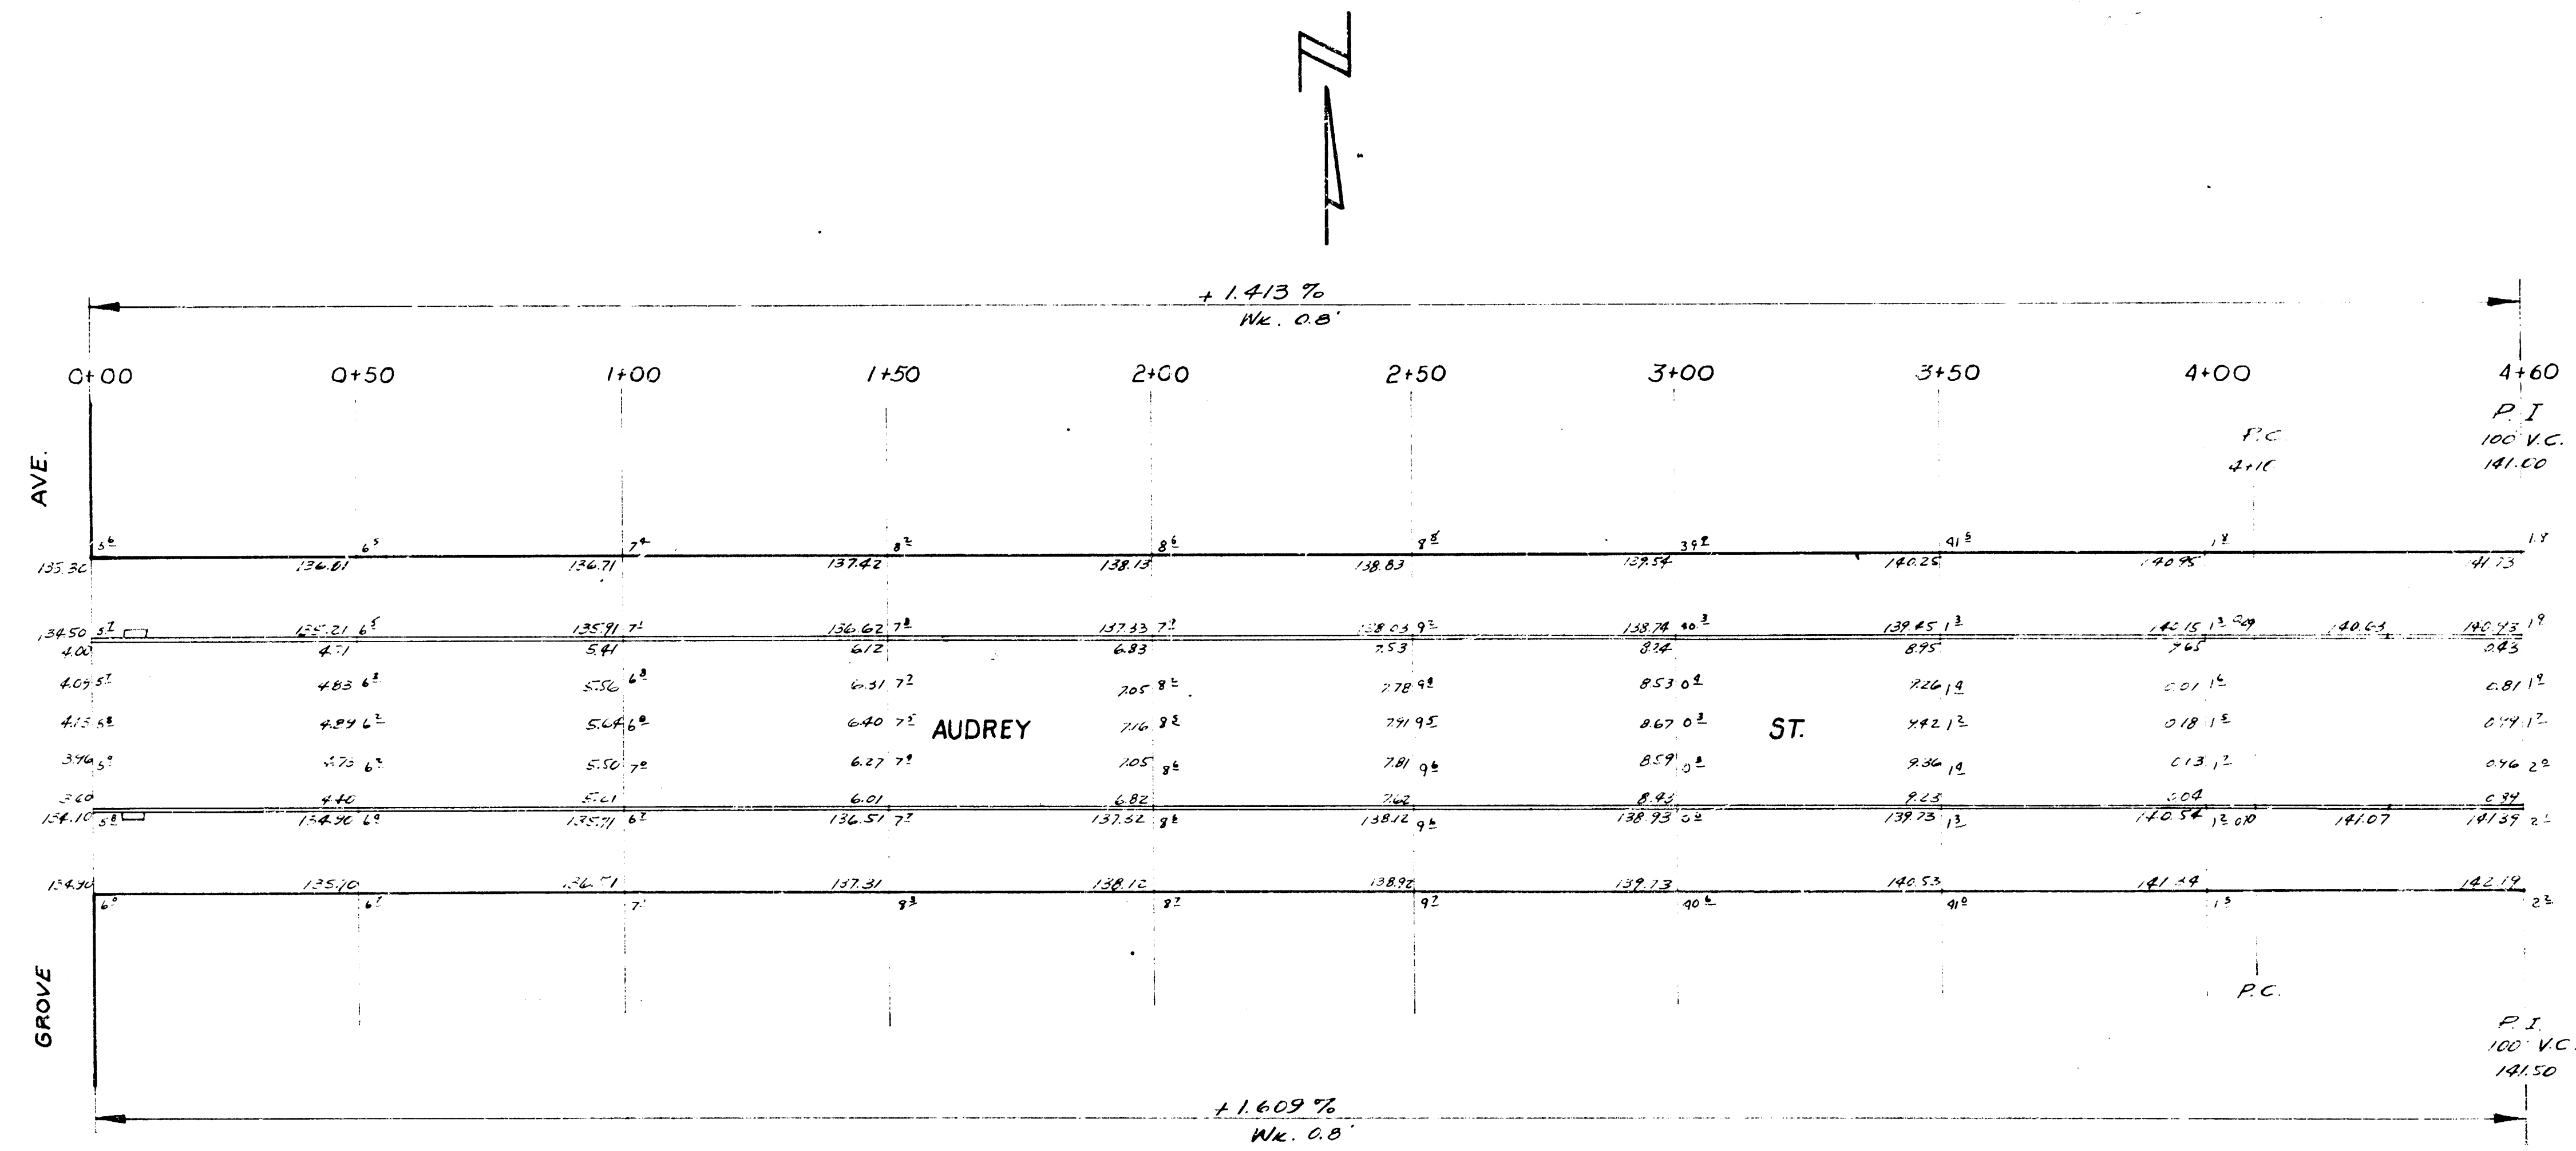


135.30	134.81	134.71	134.62	134.53	134.44	134.35	134.26	134.17	134.08
134.90	134.41	134.31	134.22	134.13	134.04	133.95	133.86	133.77	133.68

1
3

AUDREY STREET
 EL. Grove to WL Volusia
 30' Conc. & Cb.
 City of Wichita, Kansas
 L. K. White City Engineer
 Sept. 1951 Proj. No. C-11-63

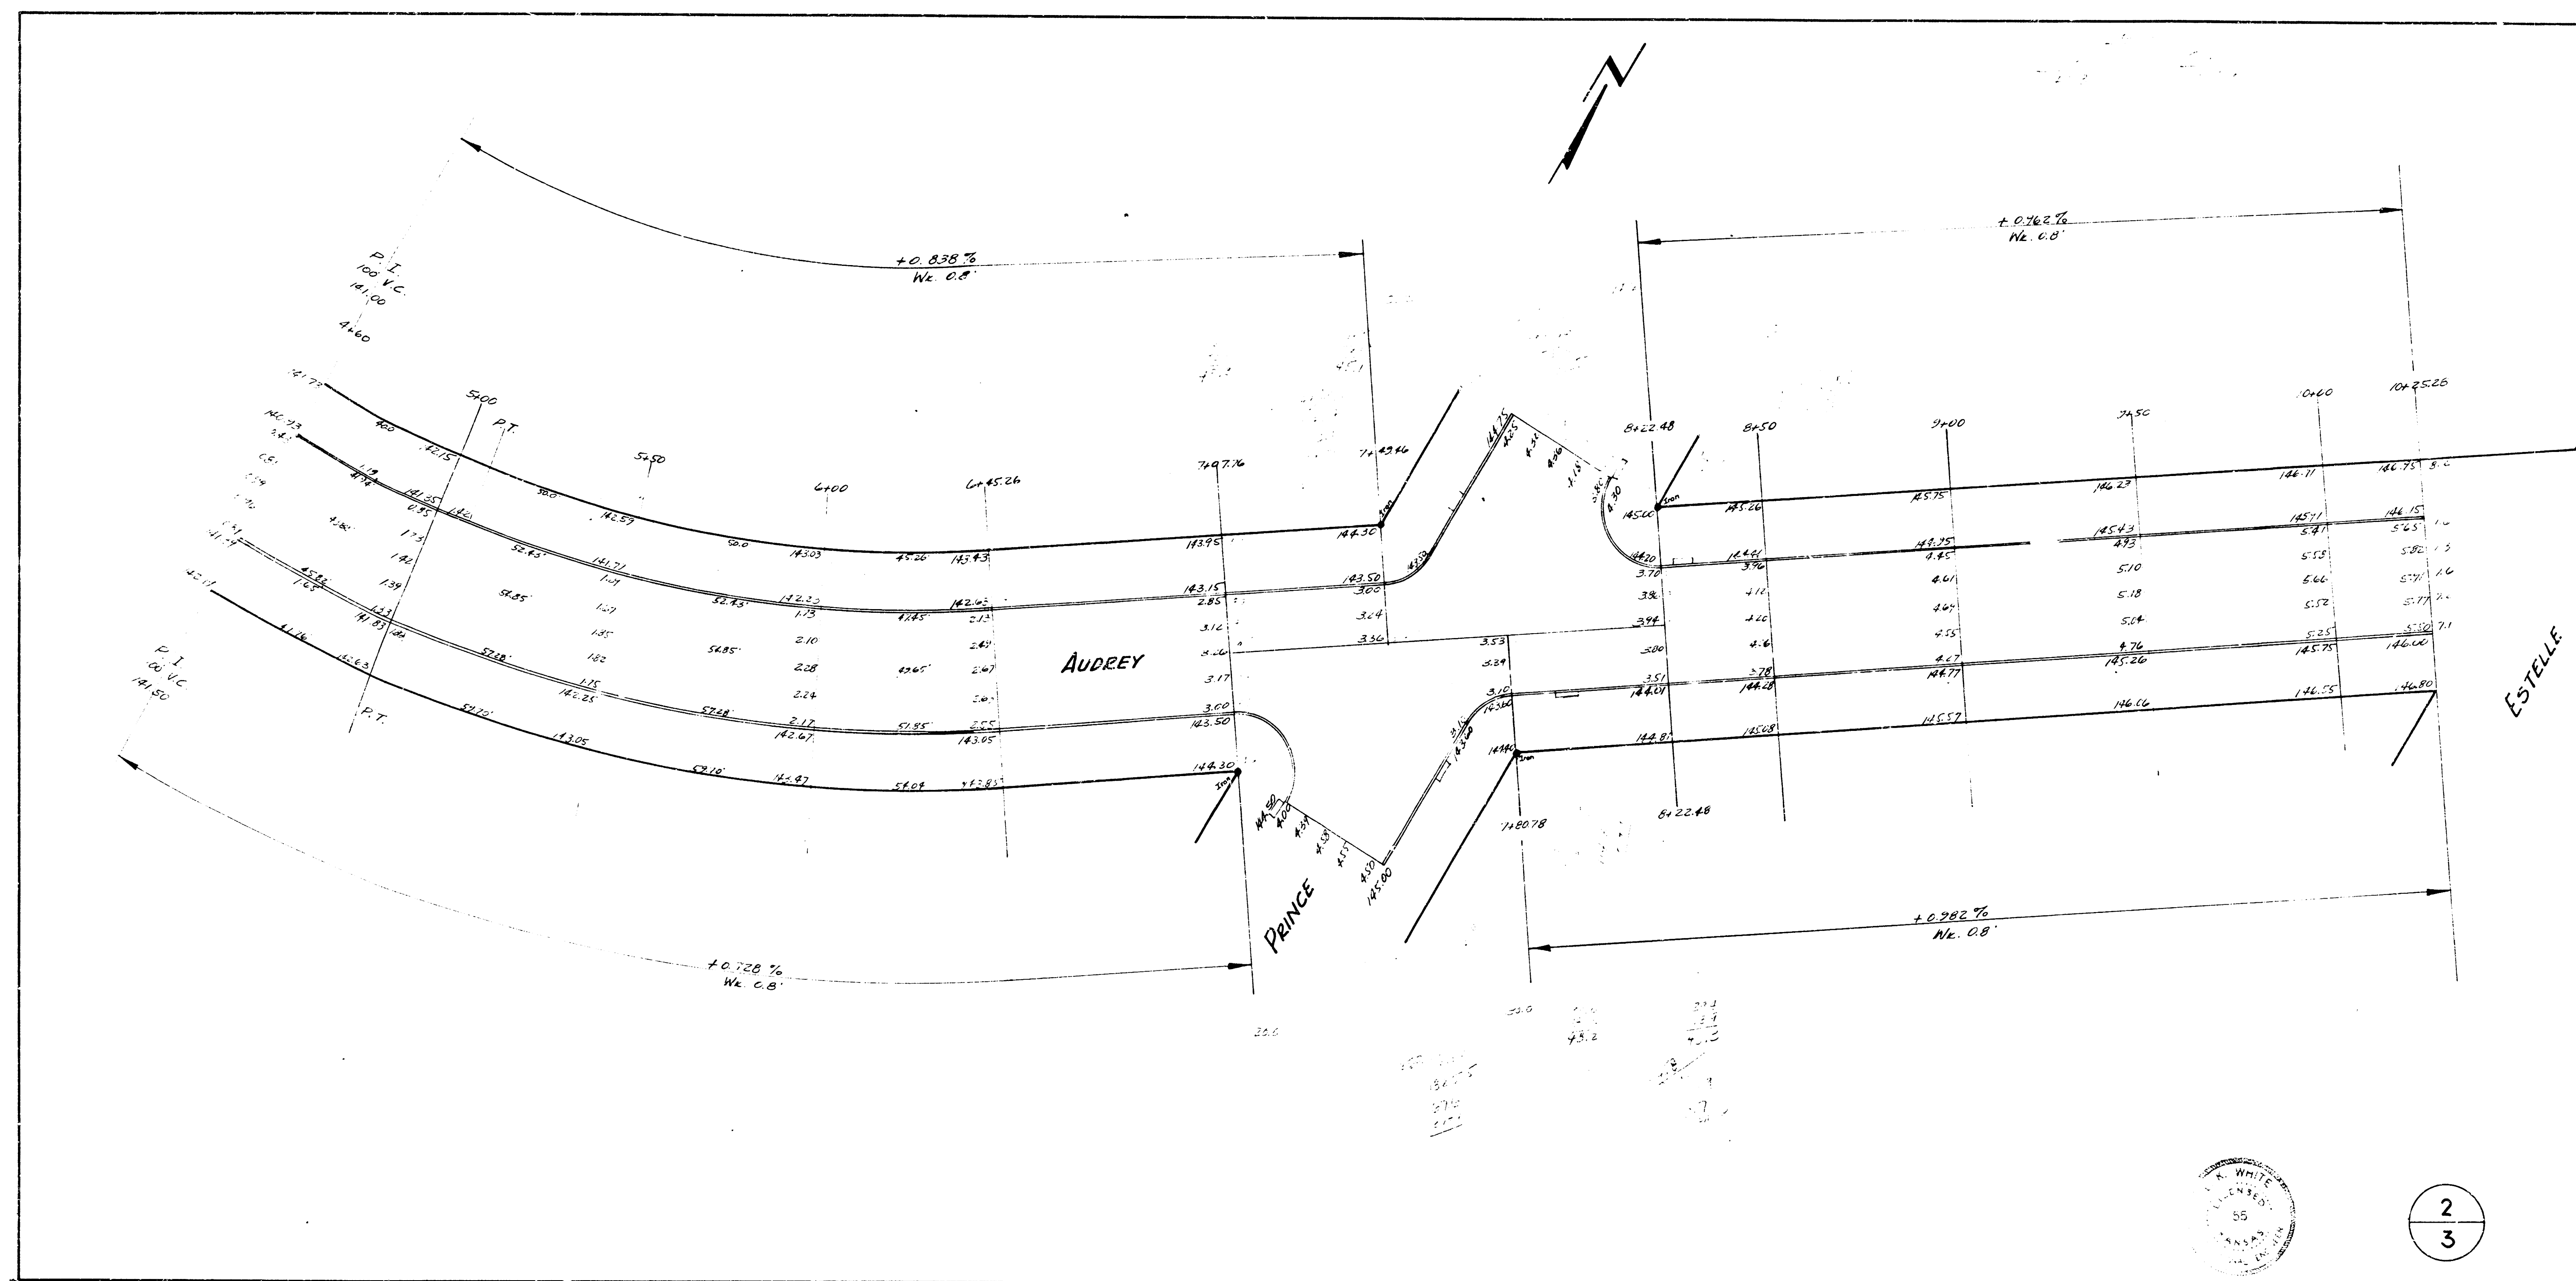

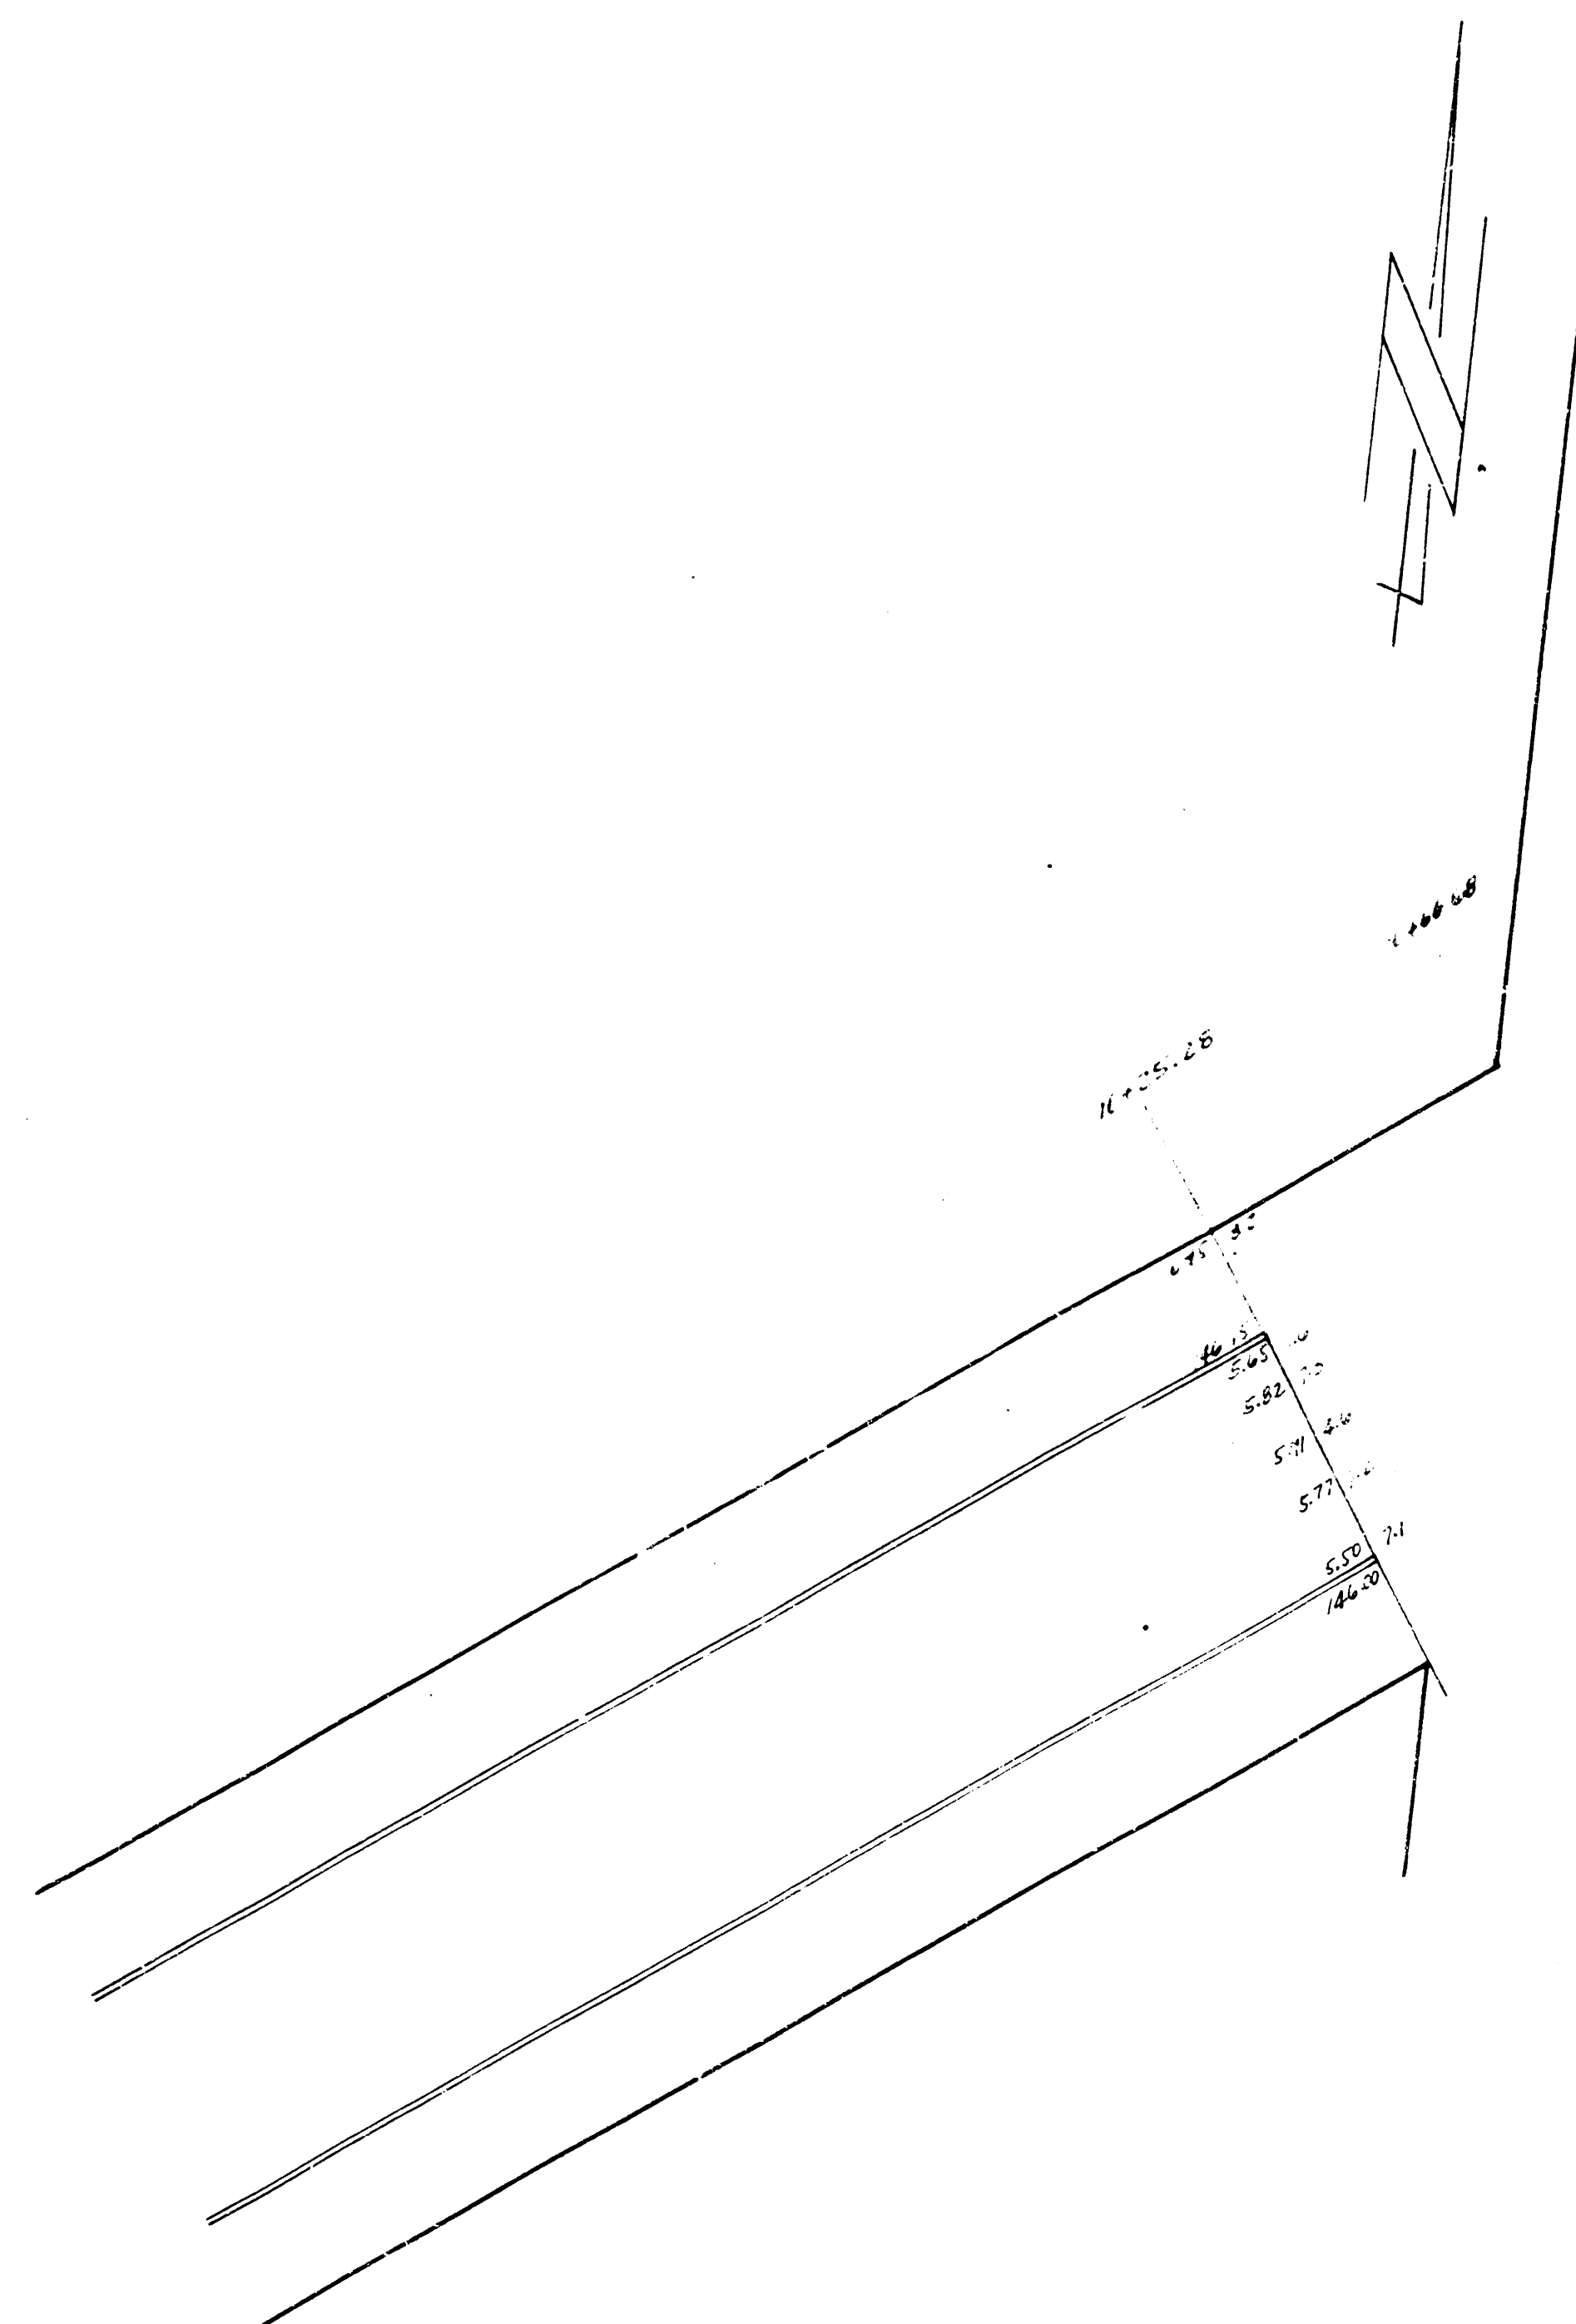

ESTELLE

