



BM: - 98.91 "P" in P.K.S. top E cb. Bennett, 1° S. of SL Anita.

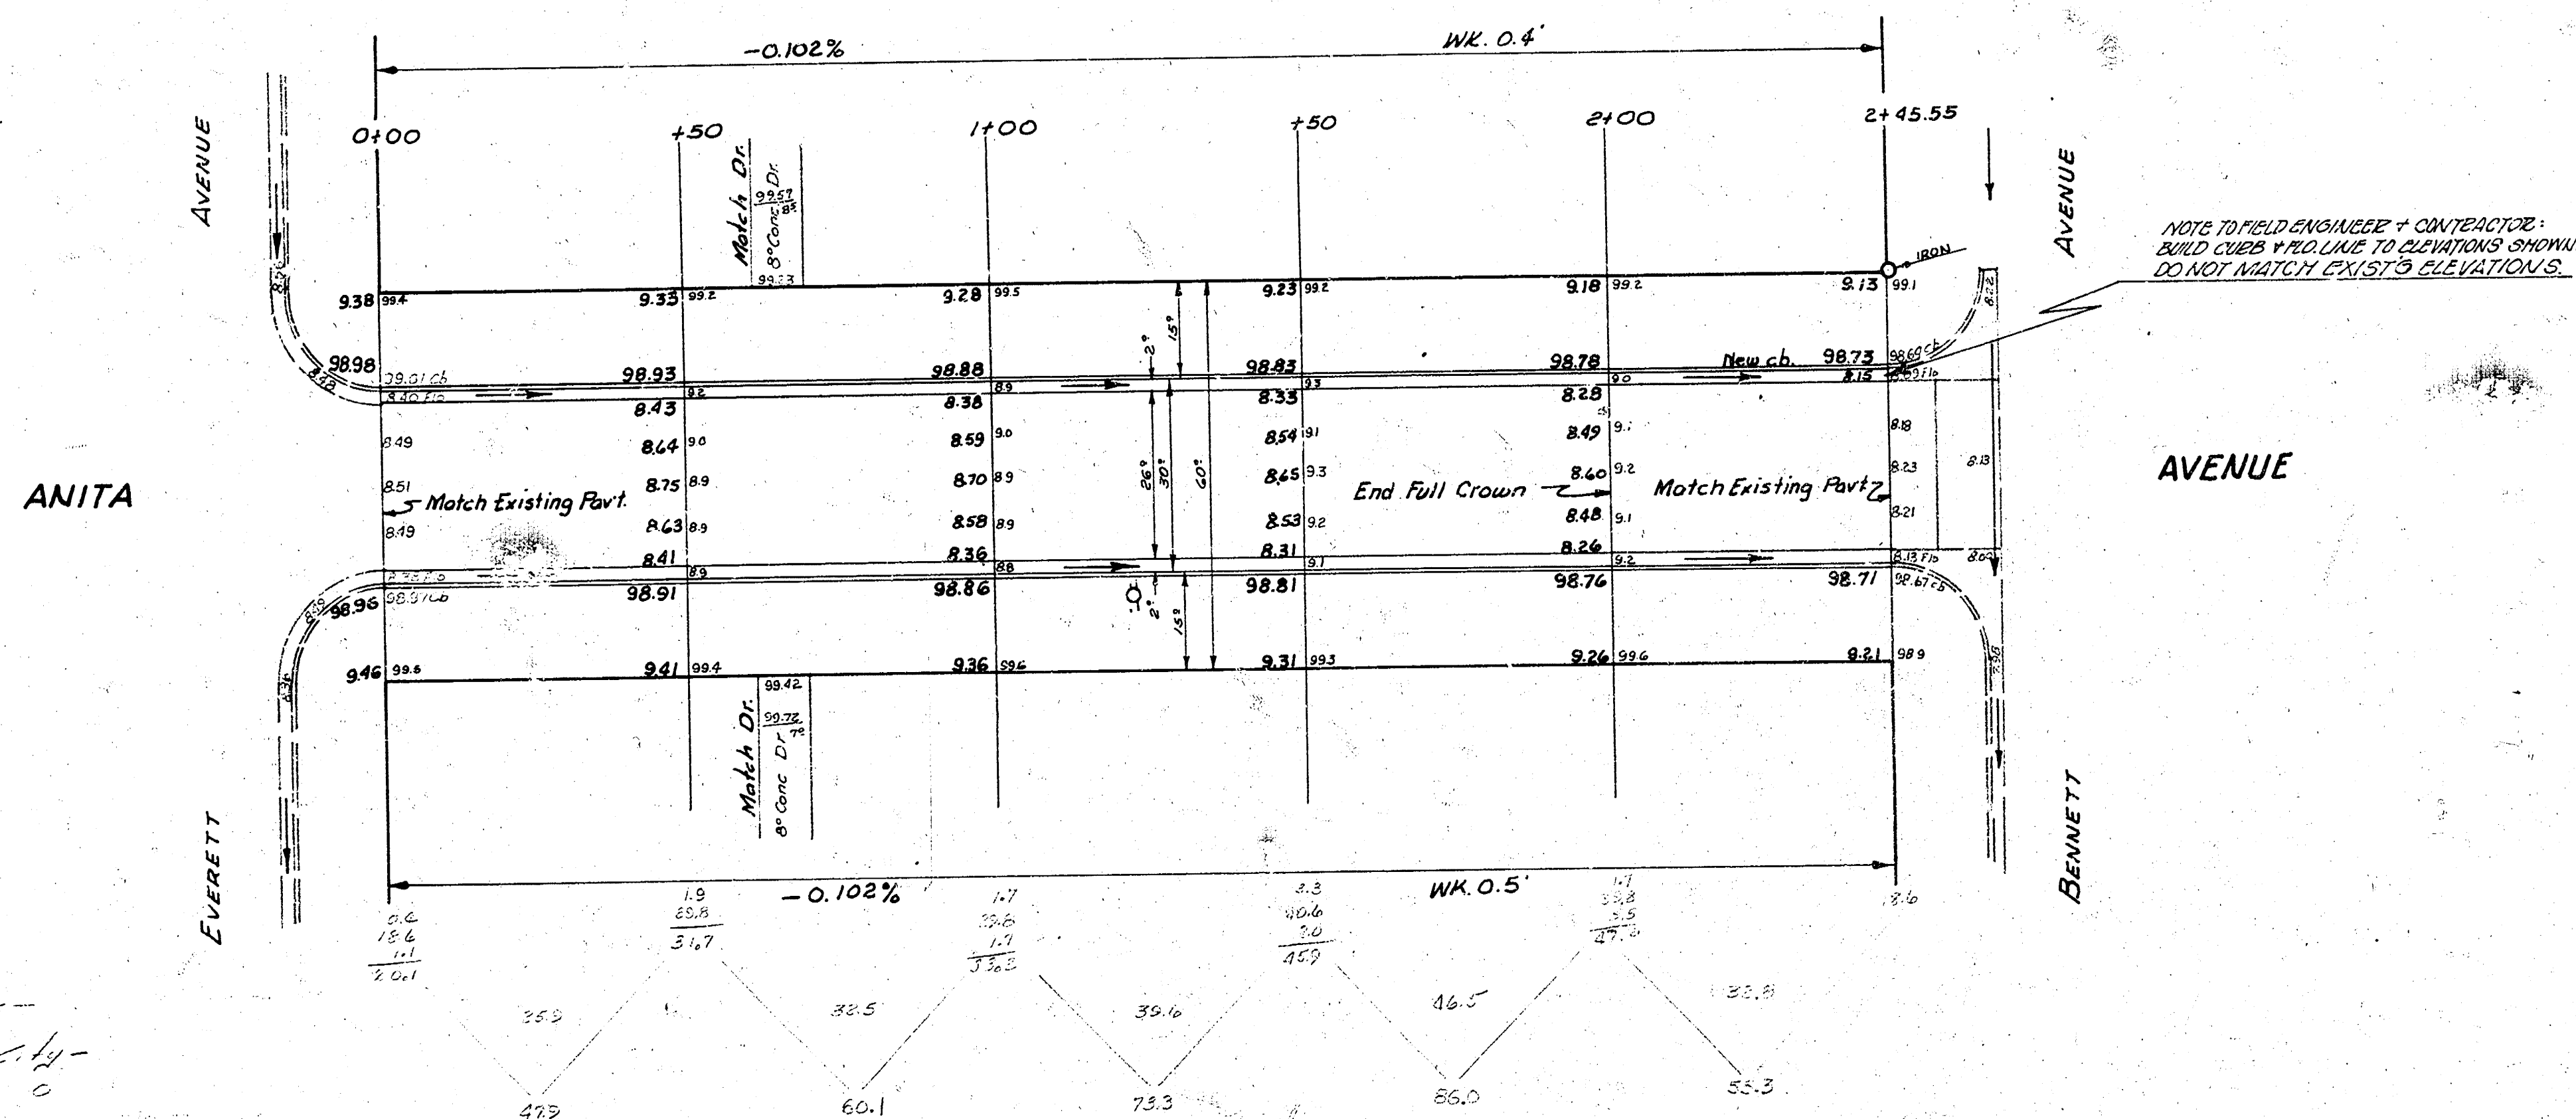

- Excavation Totals -

Property - City -

3886	
+ 1076	523
	3543 cu yds

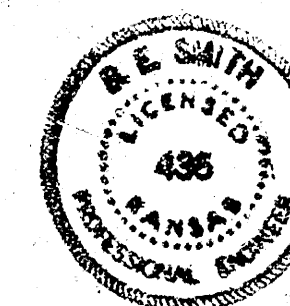

ANITA AVENUE
EL Everett to WL Bennett
26-2-30'AC
CITY OF WICHITA, KANSAS
B.E. SMITH CITY ENGINEER
JUNE 1958 PROJ. NO. C14-237