



B.M. 117.90 "6" in N.E. Corner Top
Headwall W.S. Anna & N.L. Maple

NOTE-CONTRACTOR: Utility service lines may be located unusually close to the surface. Therefore, extreme care shall be used in excavating & grading in connection with this project.

Scale: 1"=20'

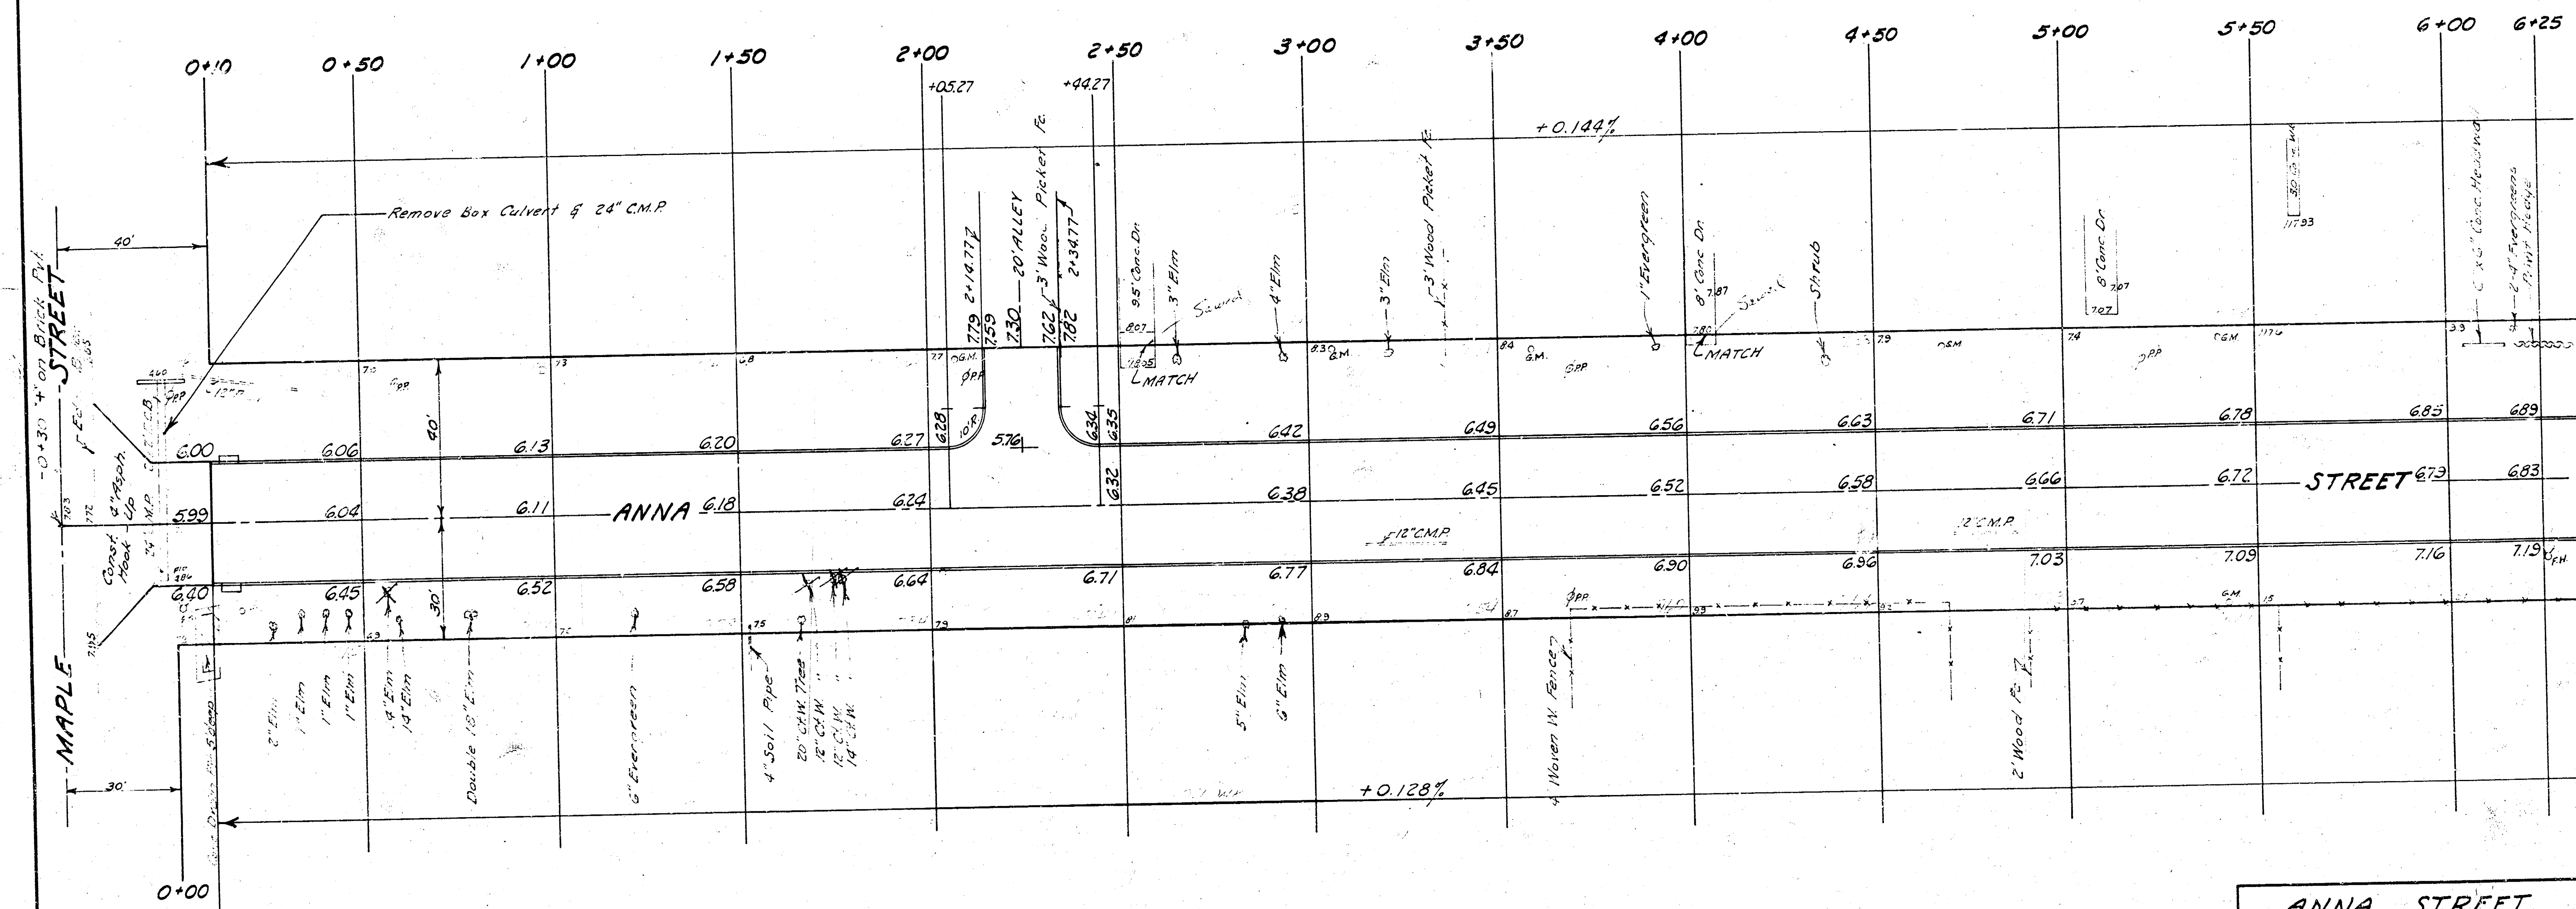

	PROPERTY			CITY	
	EXC.	COMP/FILL		EXCAVATION	
Cu. Yds.	3473	10		125	
+10%	347	1		12	
Totals	3820	11		137	Cu. Yds.

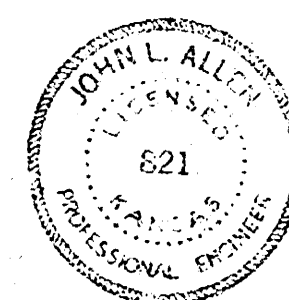

ANNA STREET
FROM N.L. MAPLE STREET
TO S.L. DOUGLAS AVE.
30'-6" Conc. & Int. Curb
B.E. SMITH CITY ENGINEER
CITY OF WICHITA, KANSAS
SEPT. 1962
Project No. C16-1

