


B.M. 153.87 S.W. Cor. Conc. Parich House # 902 S. Apache
 B.M. 156.96 S.E. Cor. Conc. Parich House # 907 S. Barker
 Stationing on E

Prop.	Excav.	City
177.0		0
62.2		
47.2		
44.8		
49.4		
58.9		
70.0		
84.6		
102.4		
117.8		
113.5		
56.6		
926.4		
+107.6		
Total	1019.0	cu yds

177.0 62.2 47.2 44.8 49.4 58.9 70.0 84.6 102.4 117.8 113.5 56.6

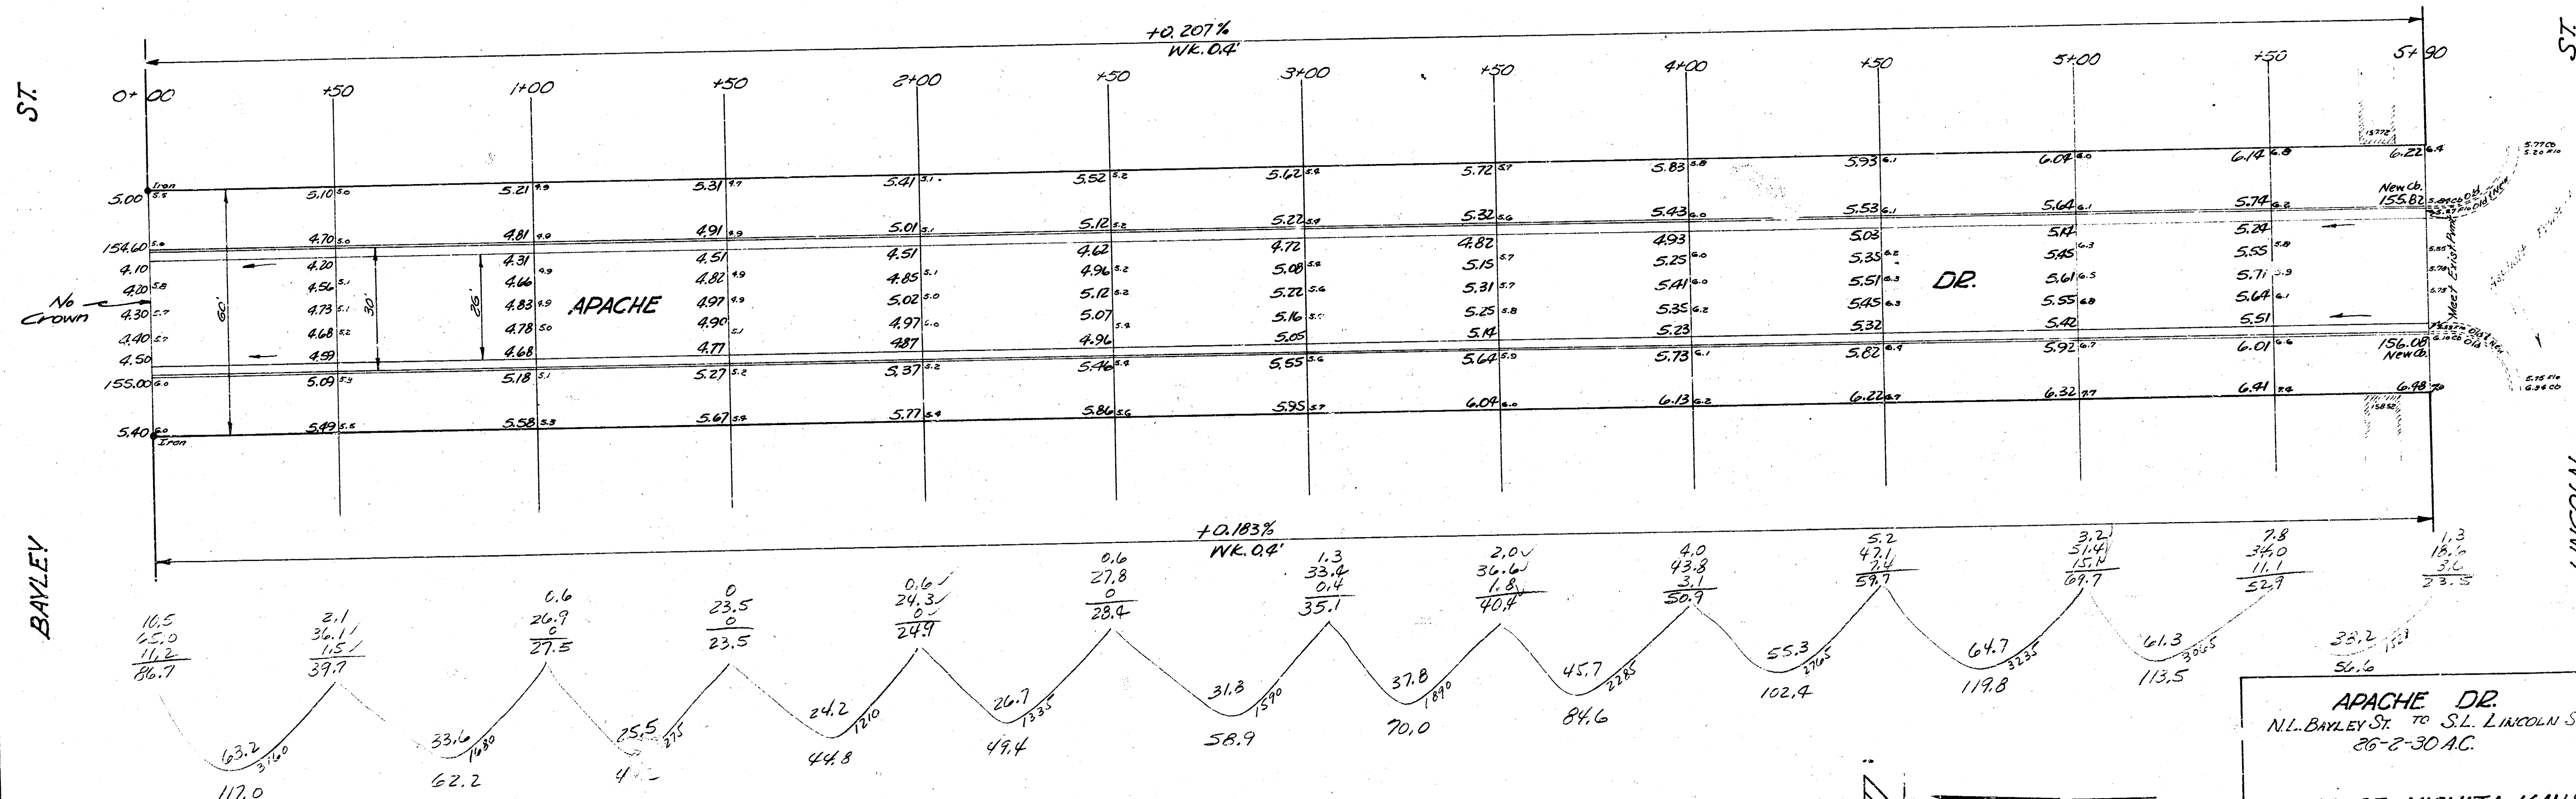

APACHE DR.
 N.E. BAYLEY ST. TO S.E. LINCOLN ST.
 26-2-30 AC.

CITY OF WICHITA, KANS.

B.E. SMITH
 JUN 1953

CITY ENGINEER
 PROJ. NO. CE-101

