


ARKANSAS AVE. N.L. 18TH TO SL 19TH 30' Conc. Inlet.

B.M. Elev. 121.52 *End of coping N.E. cor. 18TH & Arkansas.

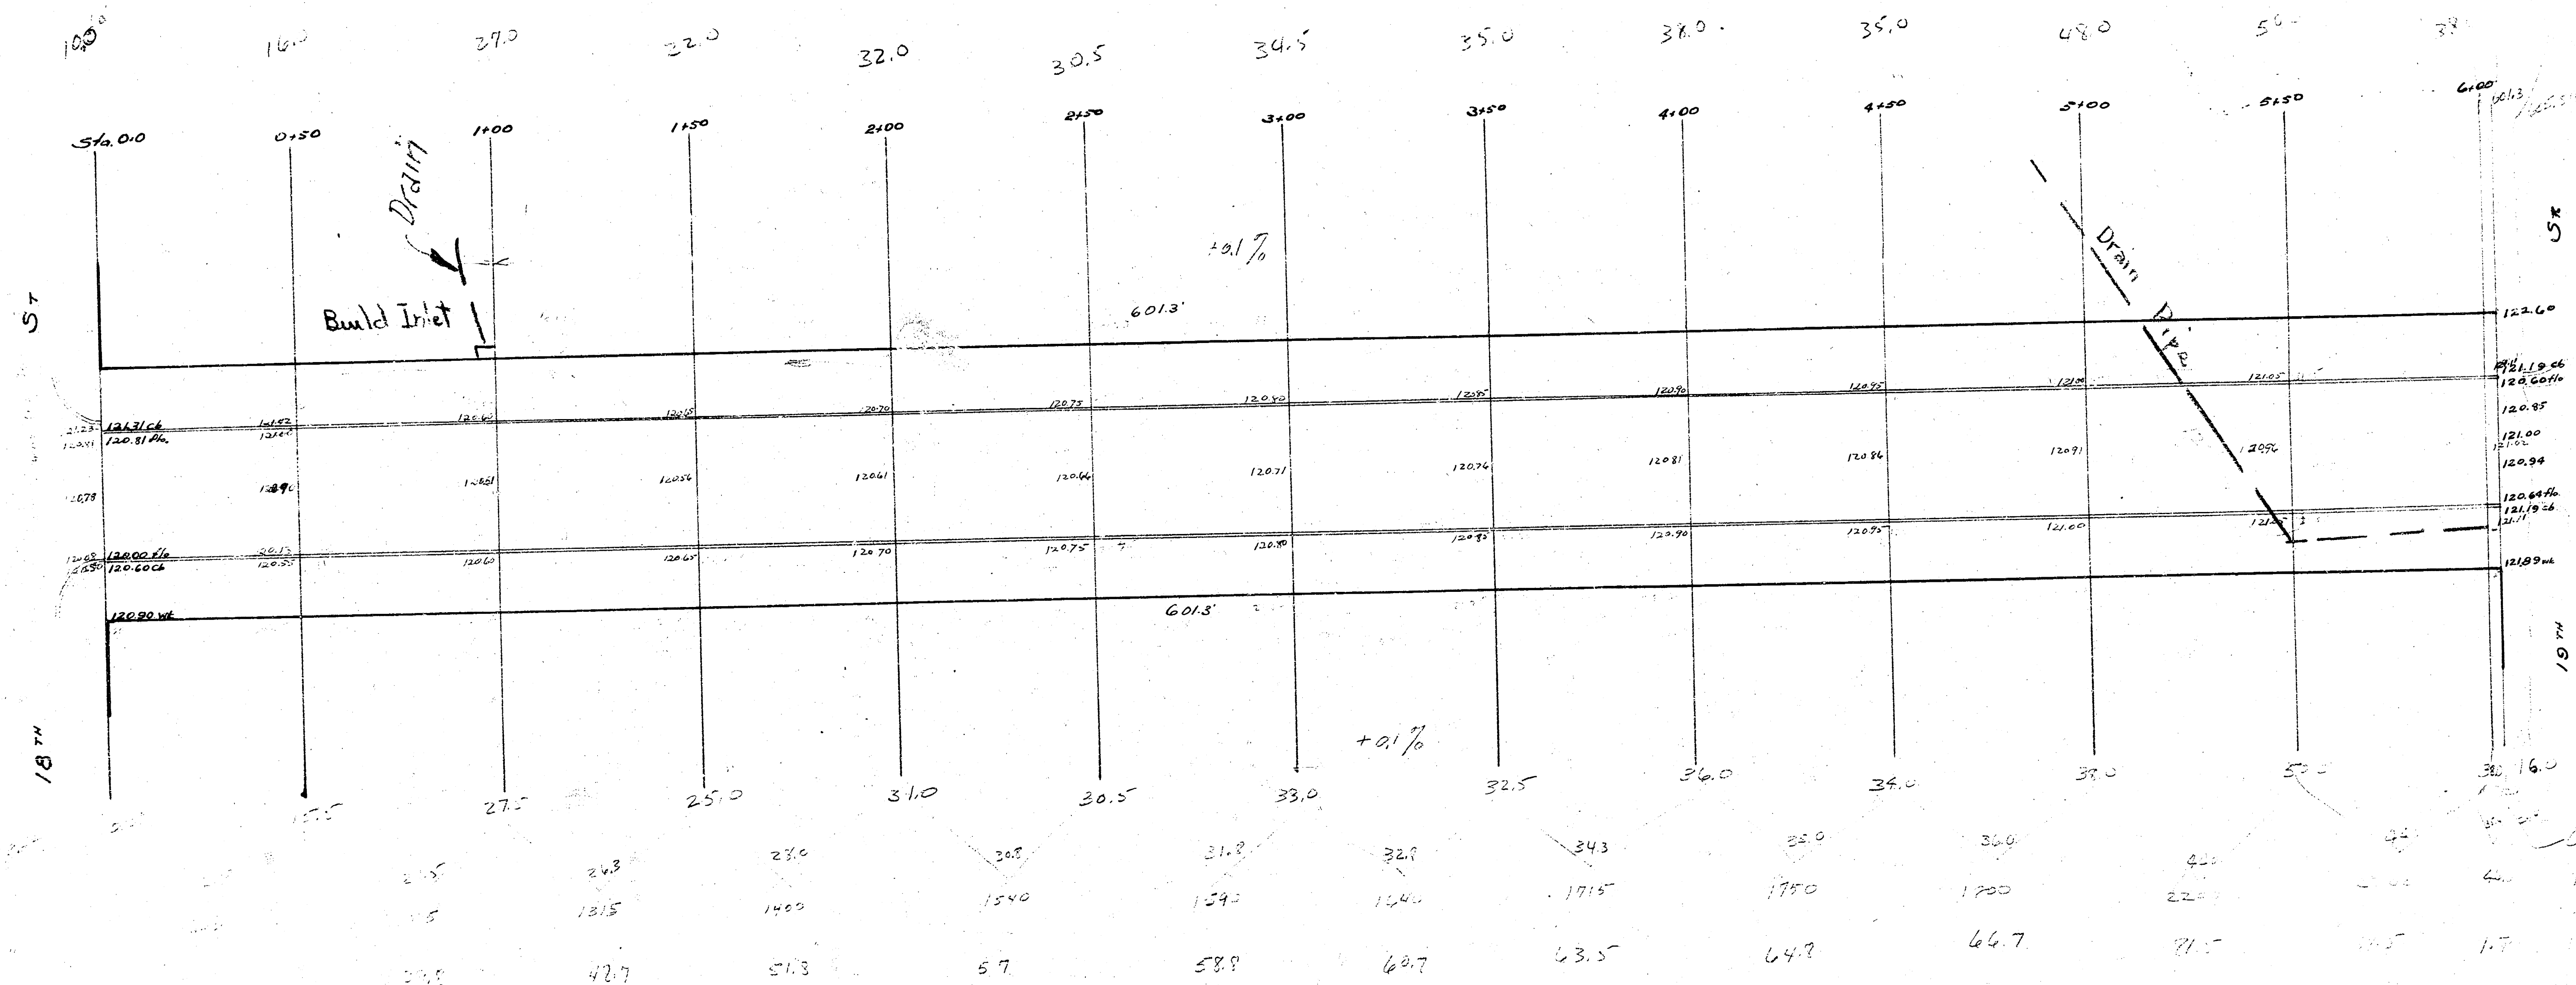

Arkansas Ave.
N.L. 18TH
SL 19TH