


BM 158.19 RR SPIKE E.S. WHITTIER 100' N of EASTRIDGE 6TH 400' S KELLOGG

Excavation			
Property	City	Property	City
Cut	Fill	Cut	Fill
149.3	748.7	21.6	53.6
174.6	1160.5	4.0	182.0
323.7	1954.2	25.6	23.1
10% 34.2	10% 195.4	10% 2.5	284.1
	2155.1 cu yds.	279 cu yds.	10% 28.4
3781 cu yds.		312.5 cu yds.	

Survey Map
Plan & Elevation
Directed by City

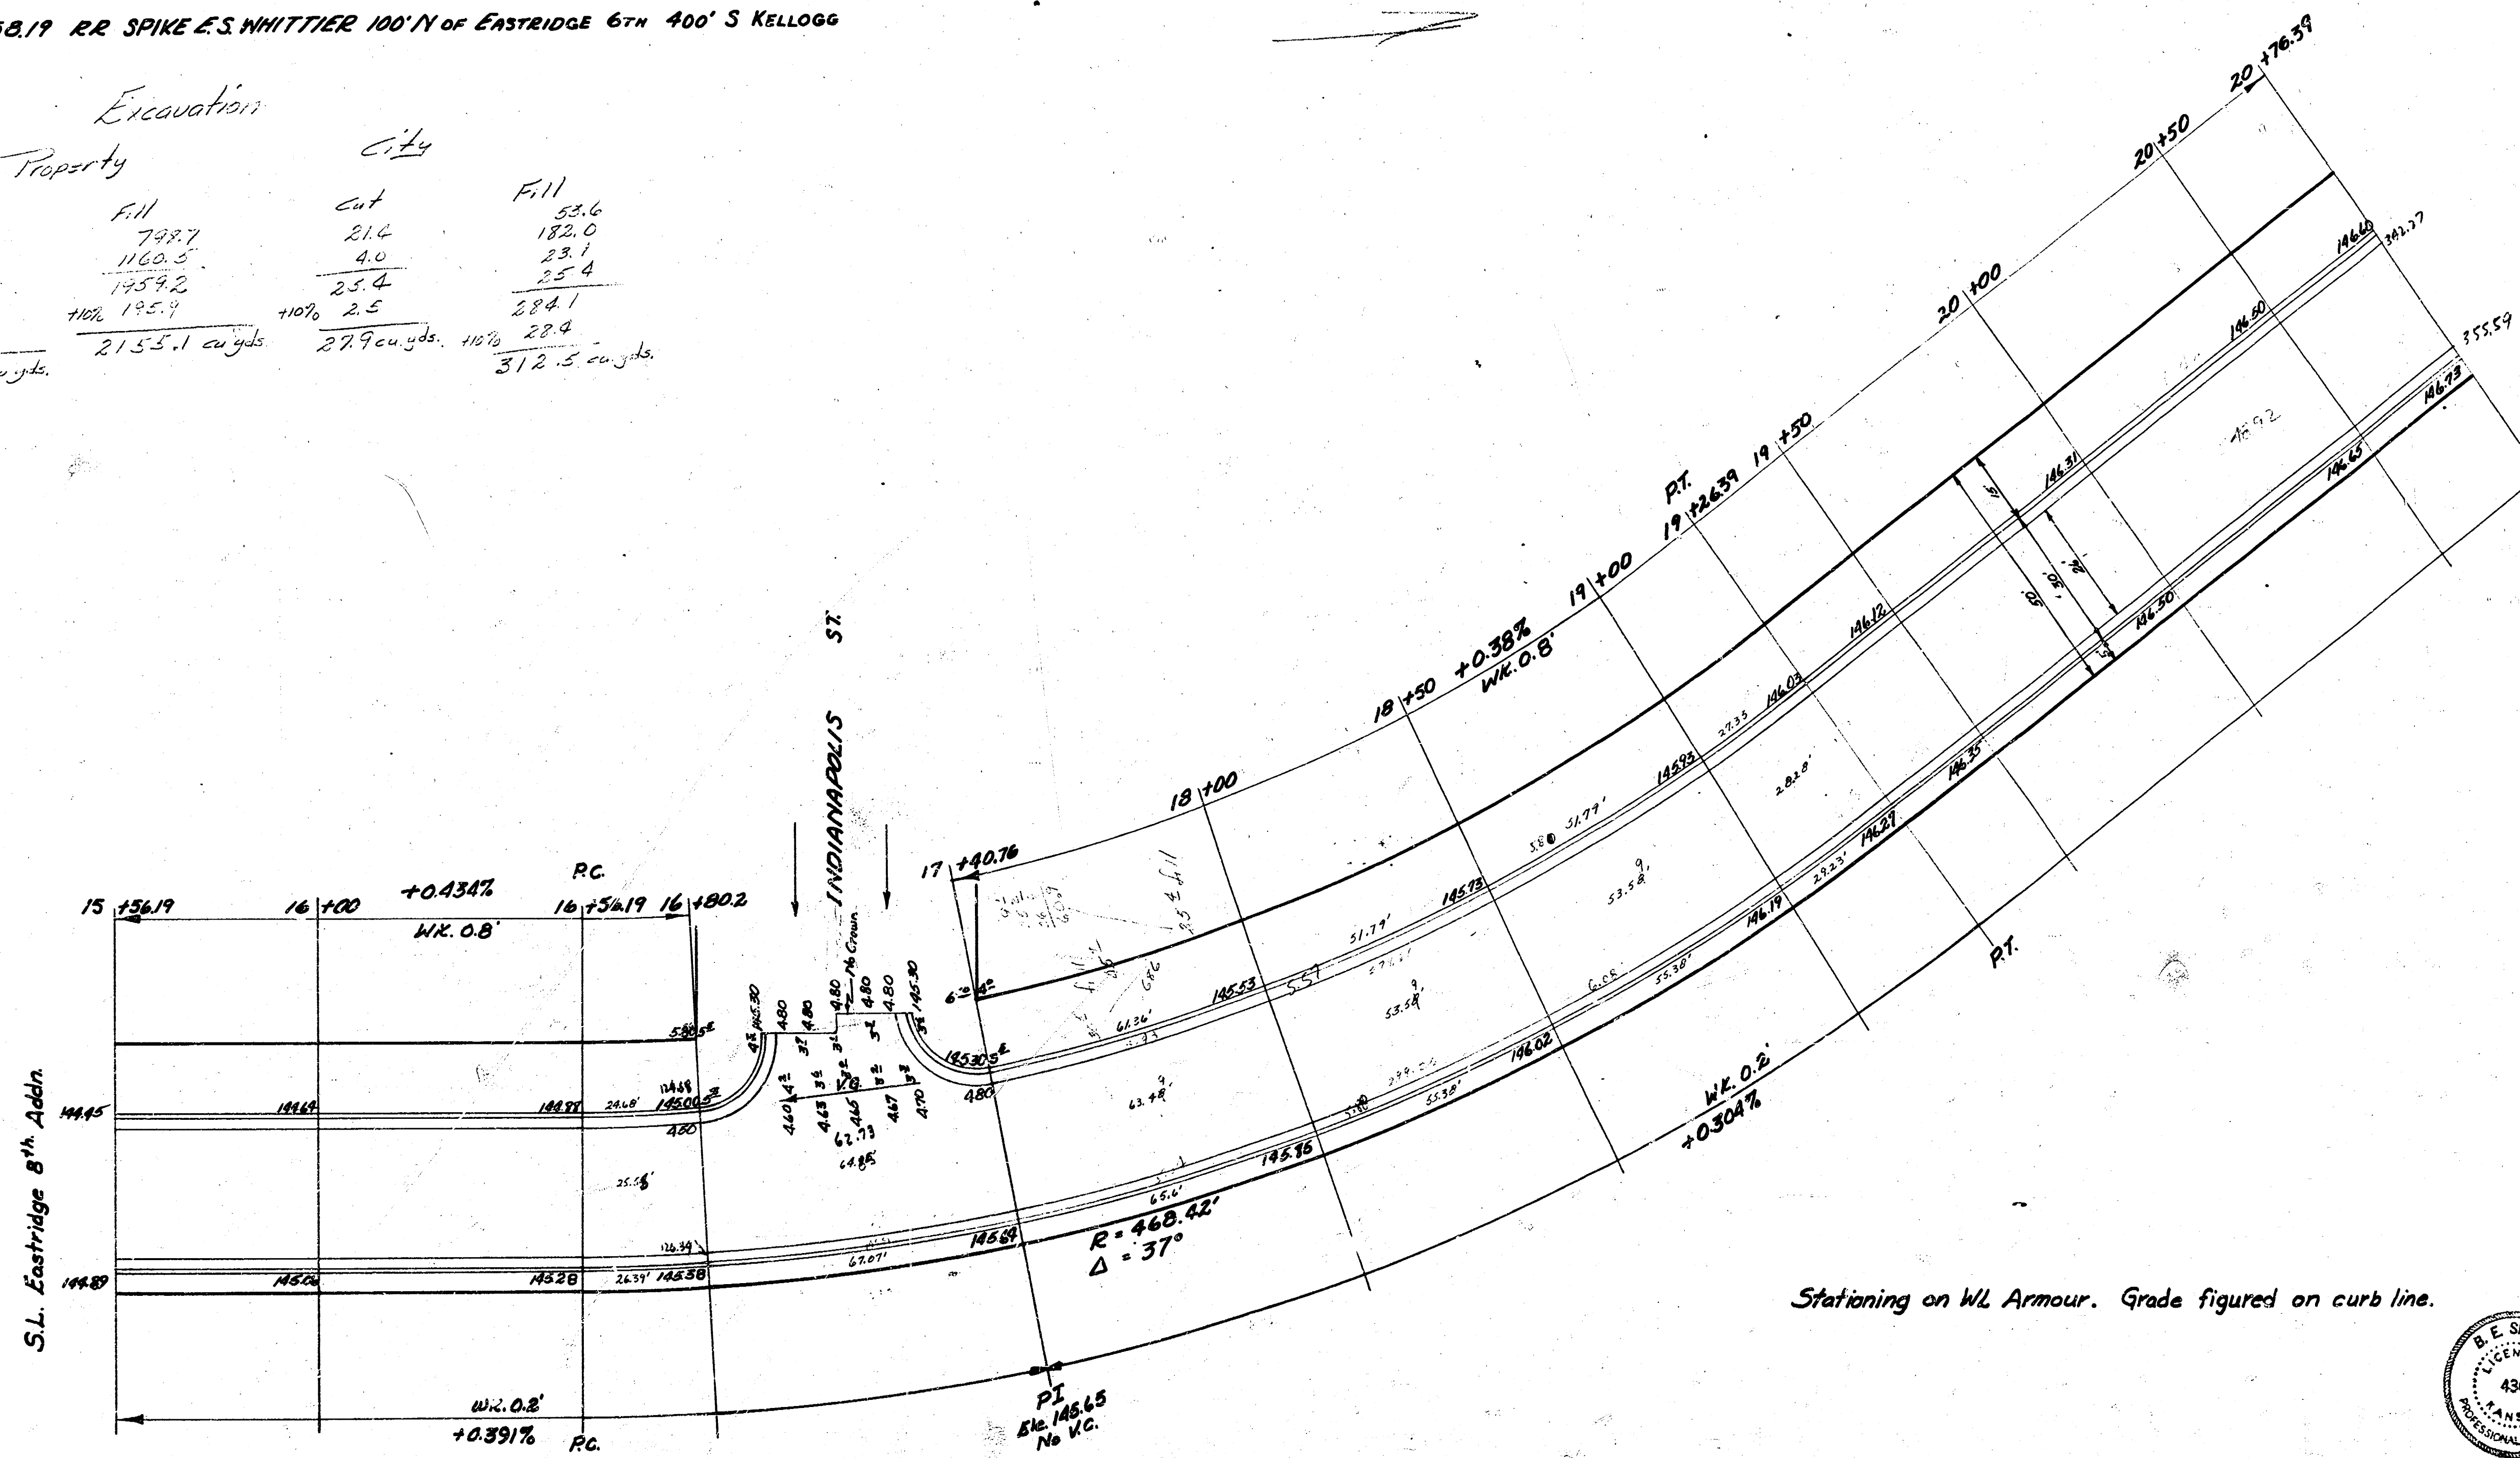

WEST ARMOUR DRIVE
SL. EASTRIDGE 8TH TO SL. KELLOGG
2.6'-2-30' A.C.
CITY OF WICHITA, KANSAS
L.K. WHITE CITY ENGINEER
SEPT. 1952 PROJ. NO. C-12-154

