


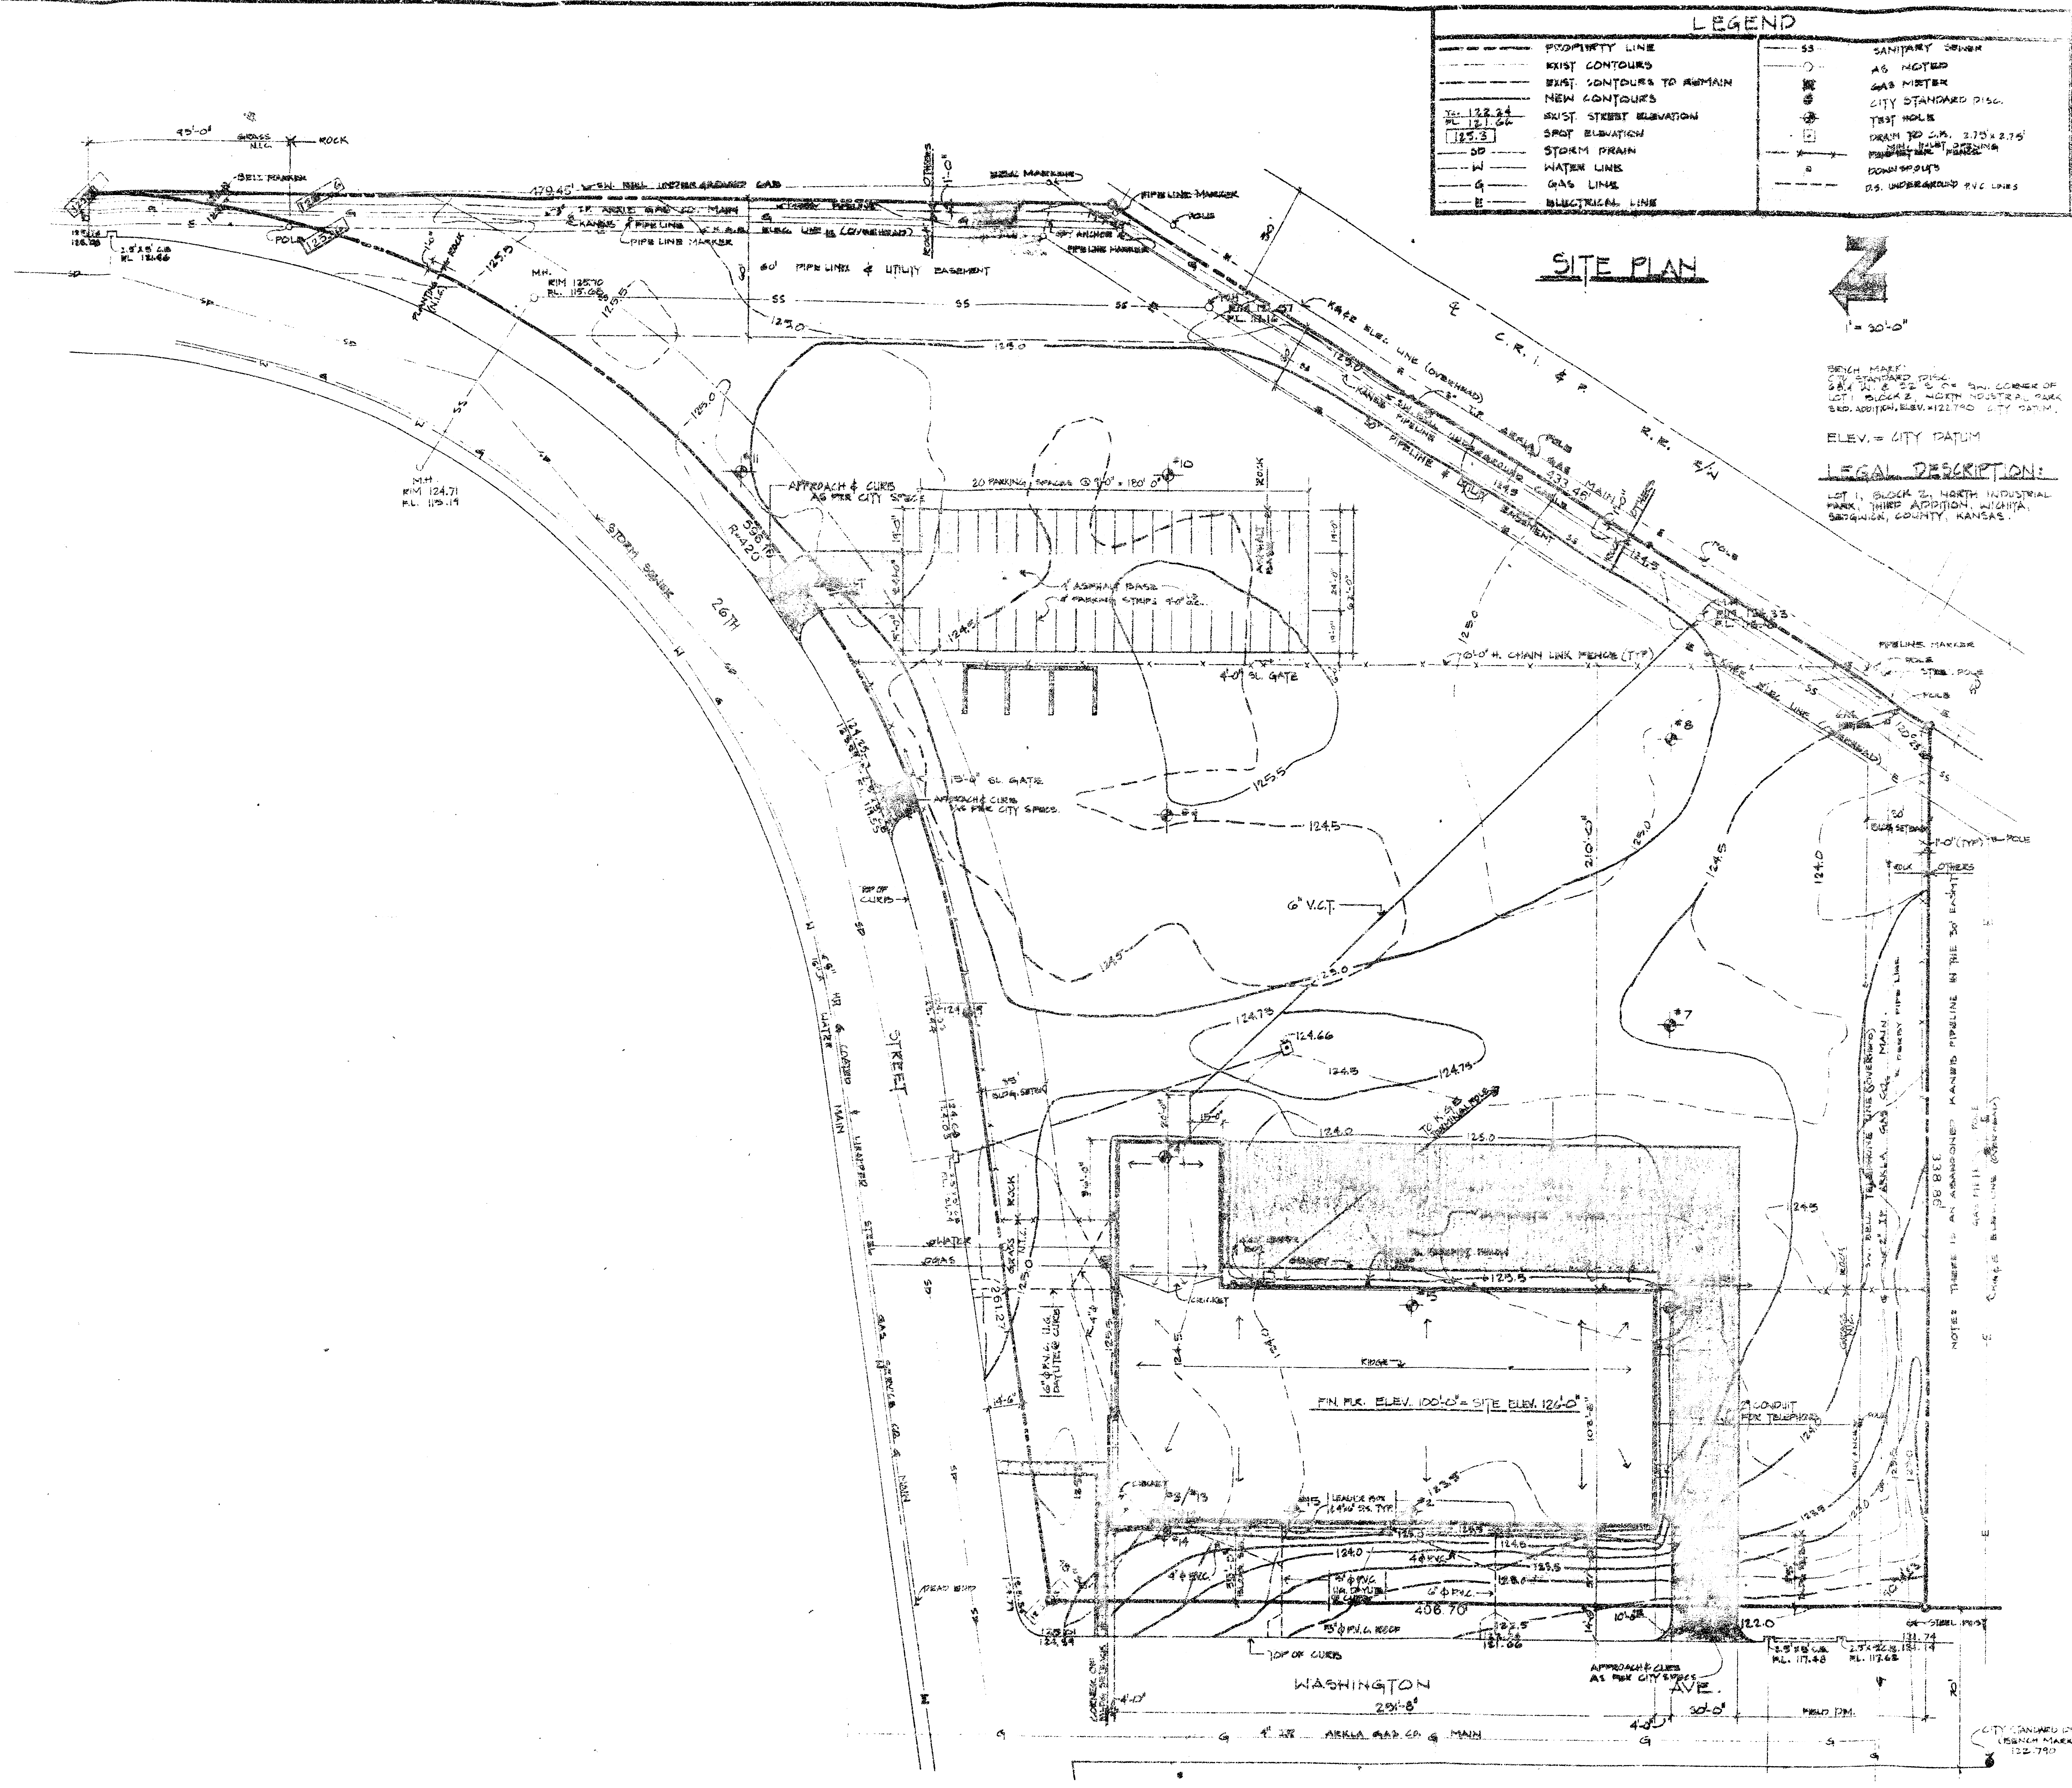

JAMES R. ALBERTSON JR. AIA

PROJECT NO. 75-22
DATE 15 NOVEMBER 1972
DRAWN BY PLE
CHECKED BY

THE GAS SERVICE CO.
SERVICE FACILITY
WICHITA, KANSAS