


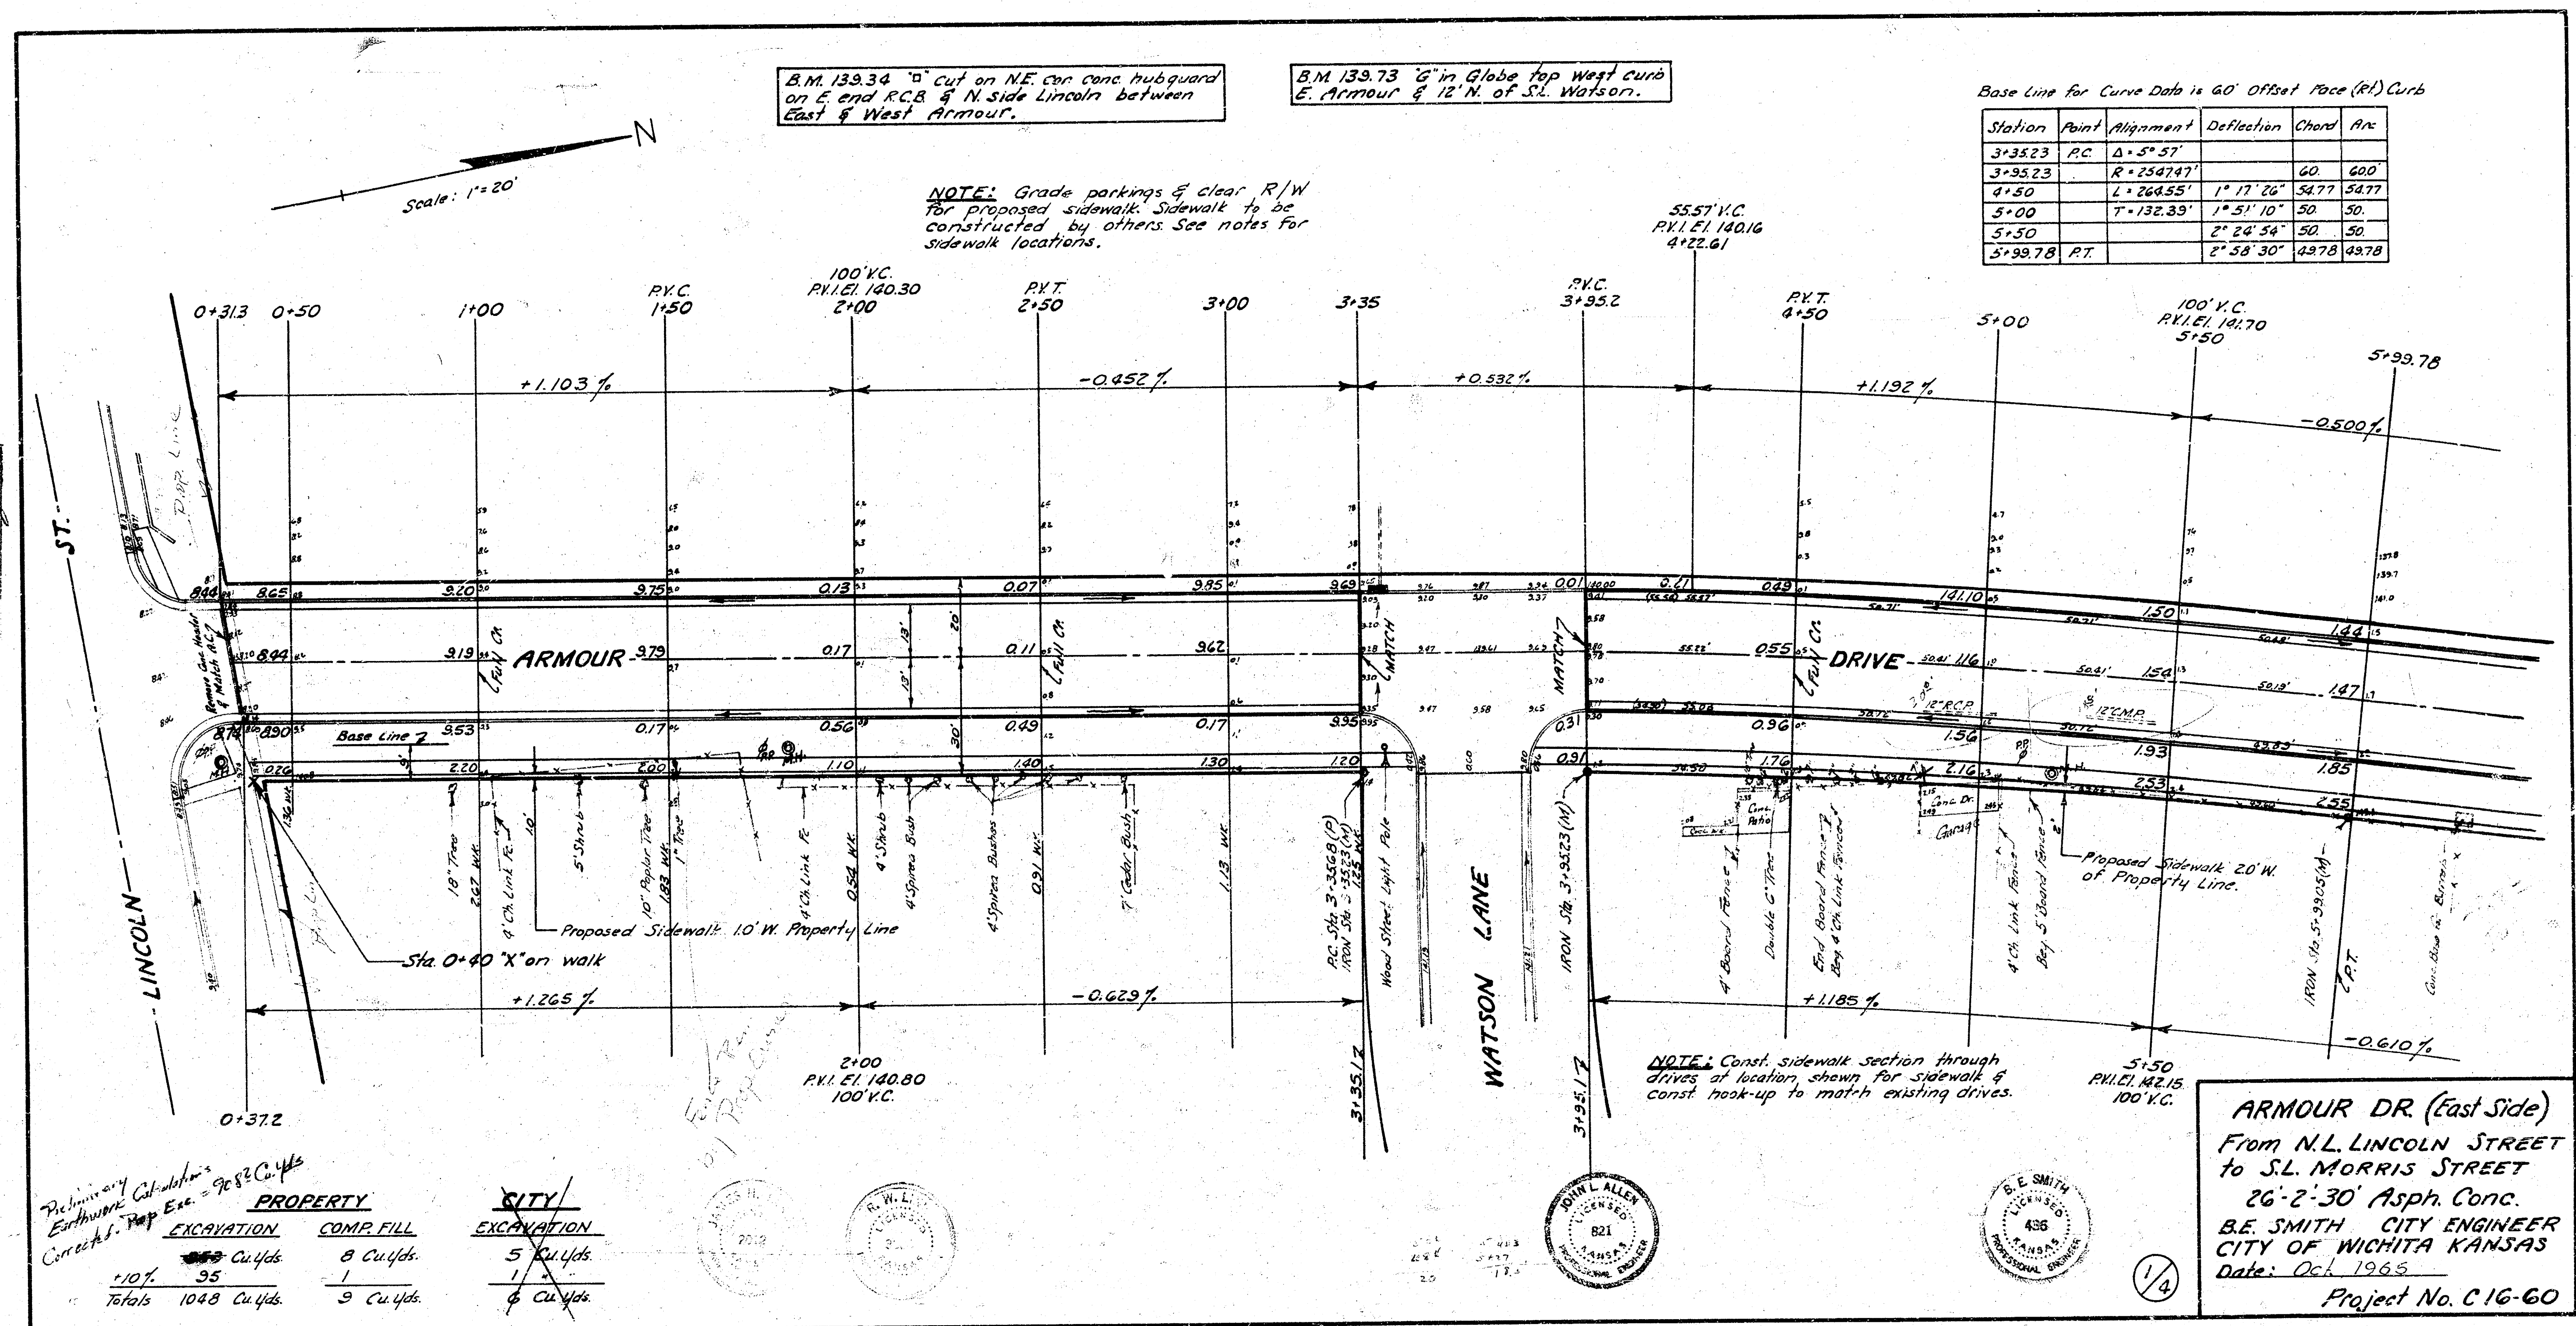

B.M. 141.67 "R" in Ritchie N. curb Clay
4' East of E.L. East Armour.

Base Line for Curve Data is G' offset face (R) Curb

Station	Point	Alignment	Deflection	Chord	Arc
8+54.30	P.C.	$\Delta = 4^\circ 18'$			
9+00		$R = 2020.22'$	$0^\circ 38' 53''$	45.70'	45.70'
9+50		$L = 151.62'$	$1^\circ 21' 25''$	50'	50'
10+05.92	P.T.	$T = 75.84'$	$2^\circ 03' 00''$	55.92'	55.92'

