


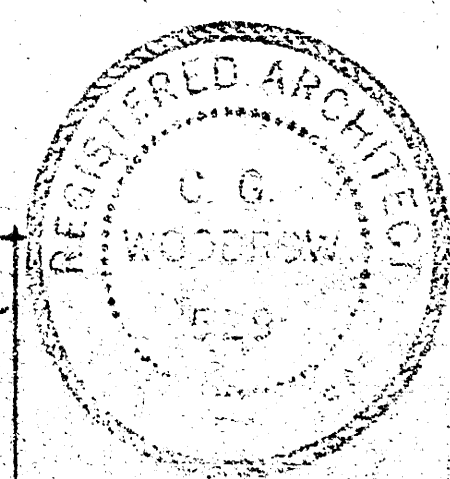
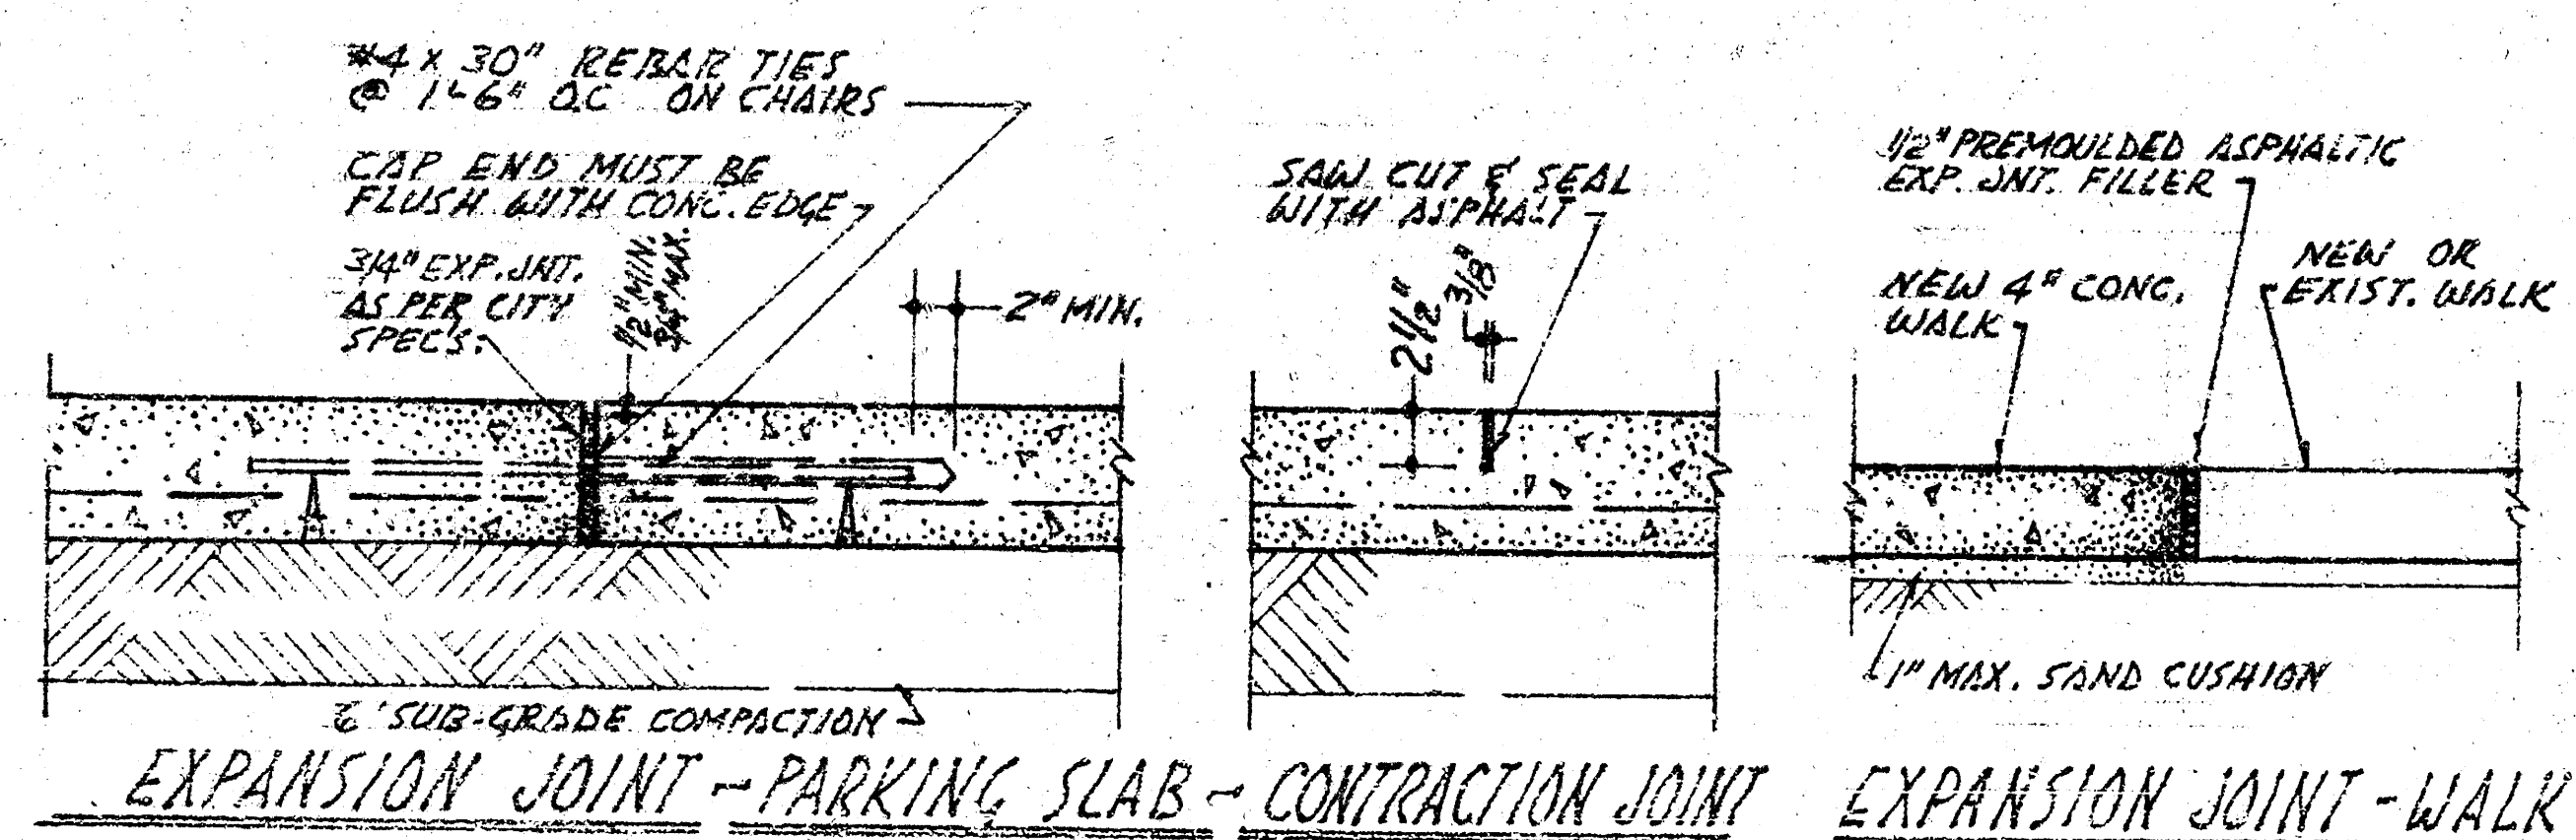
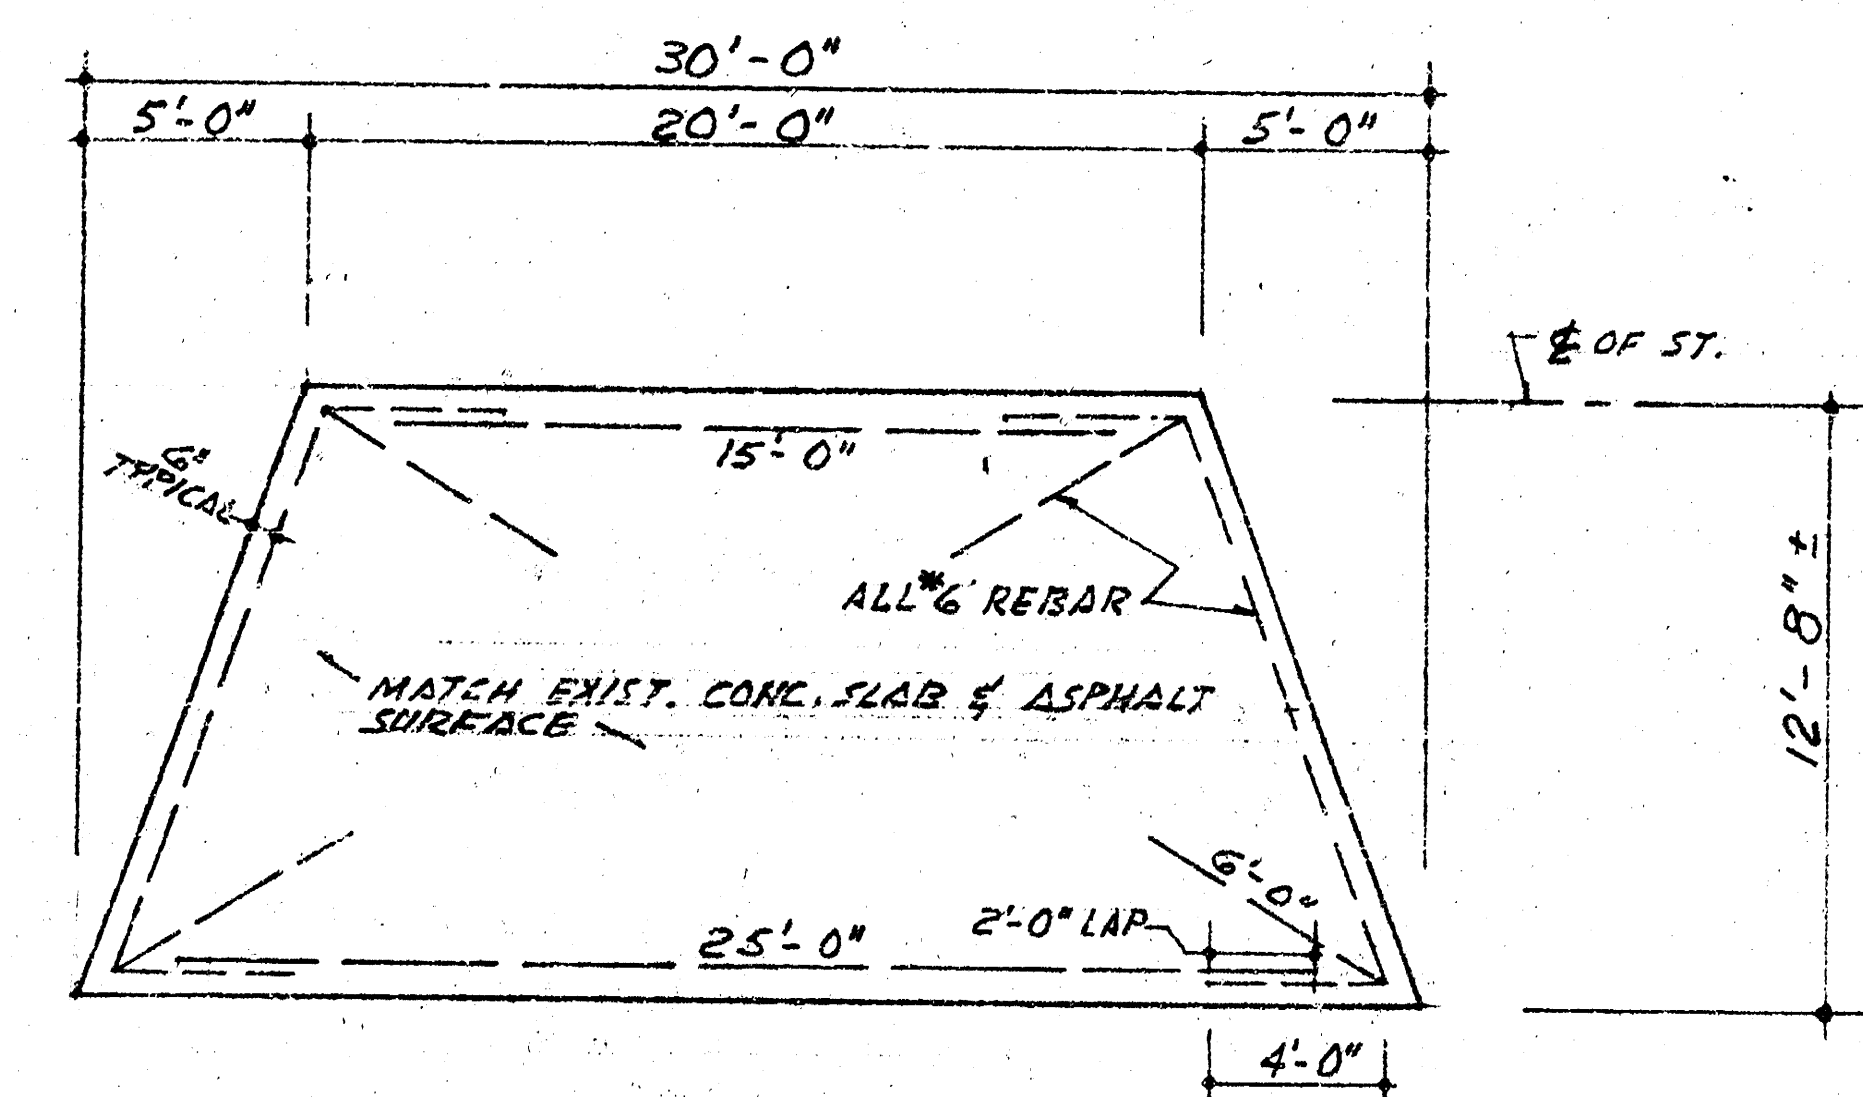
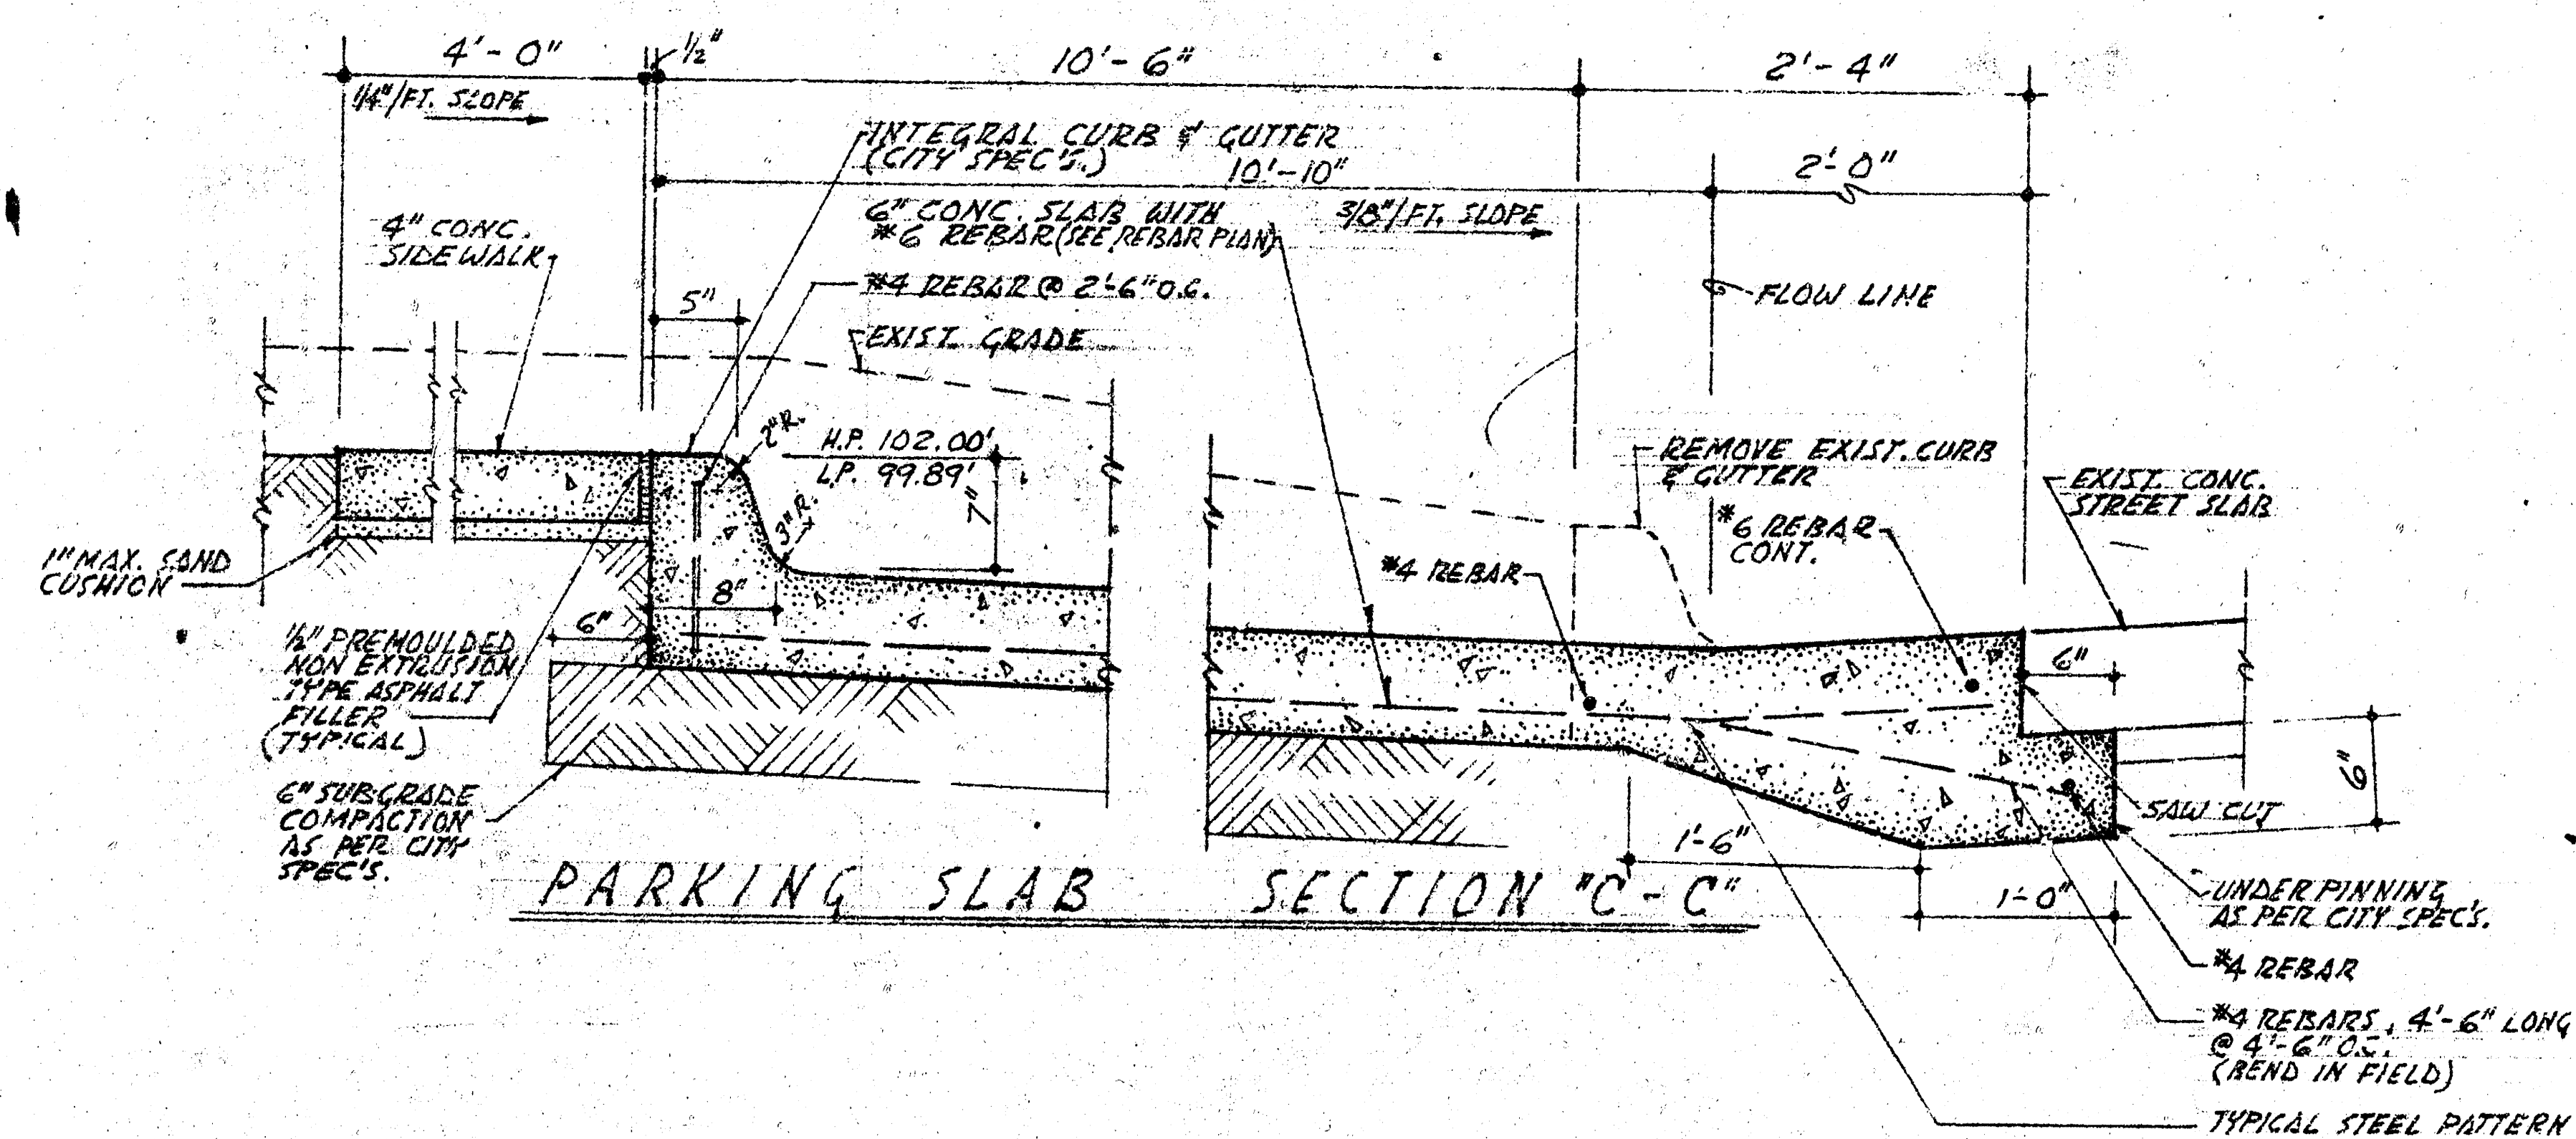






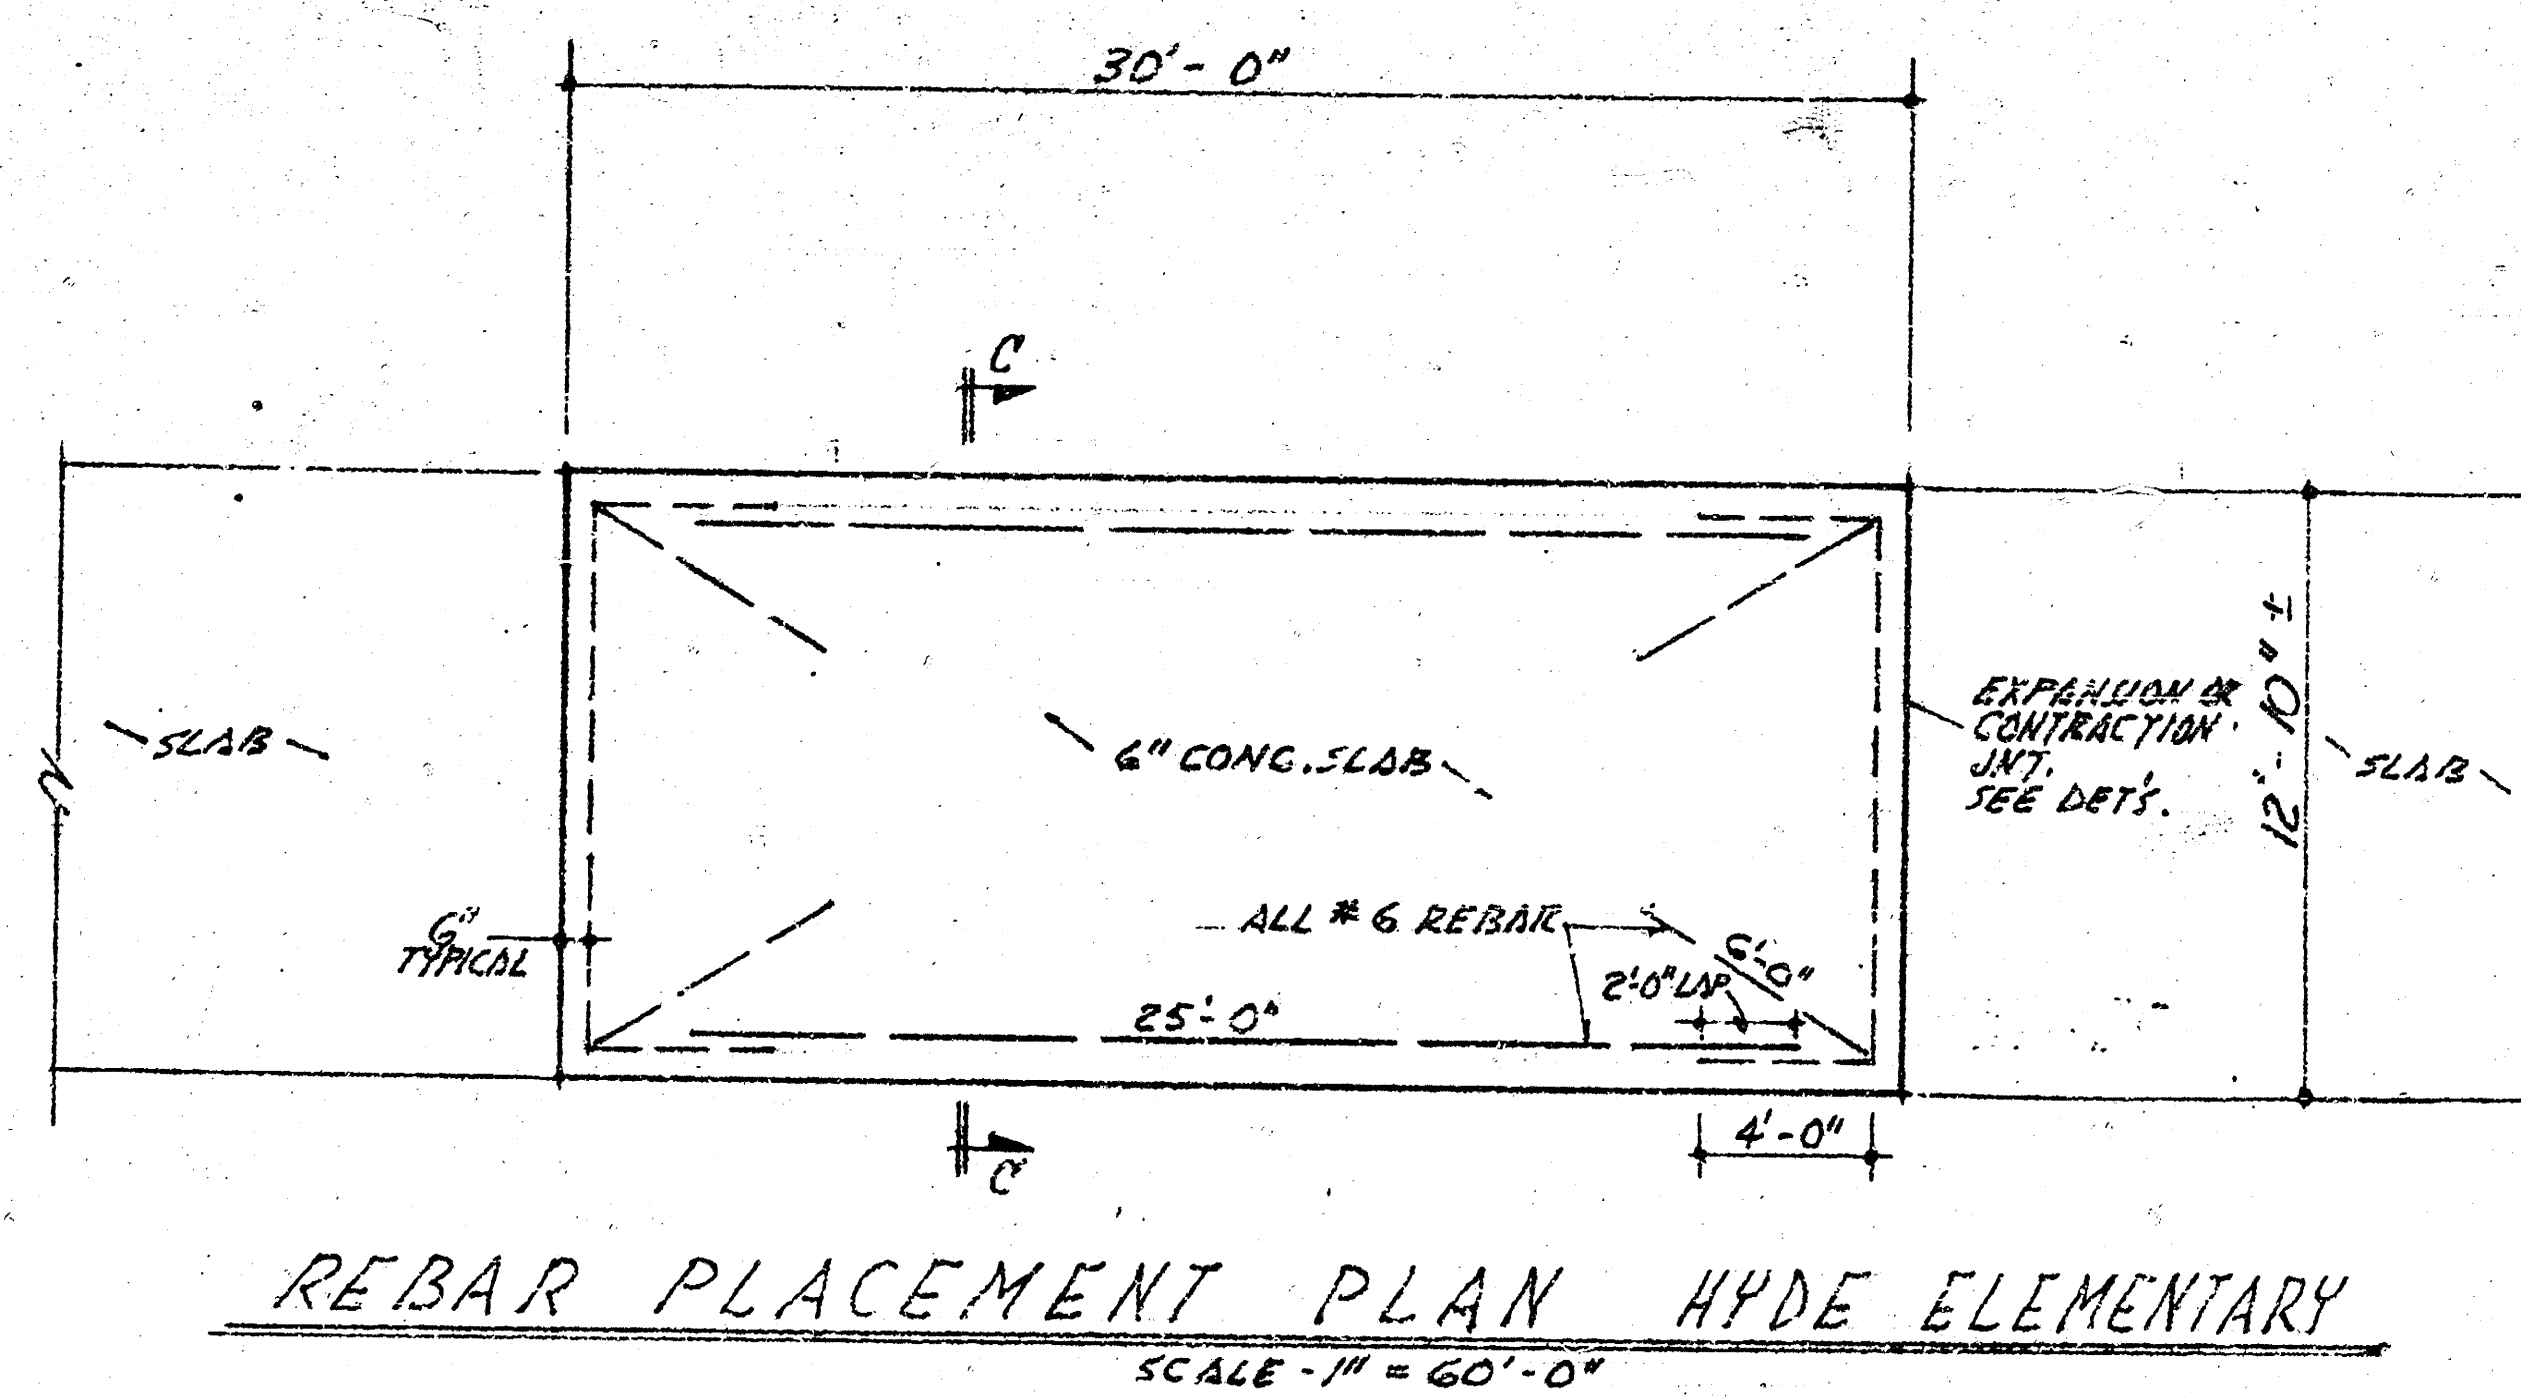


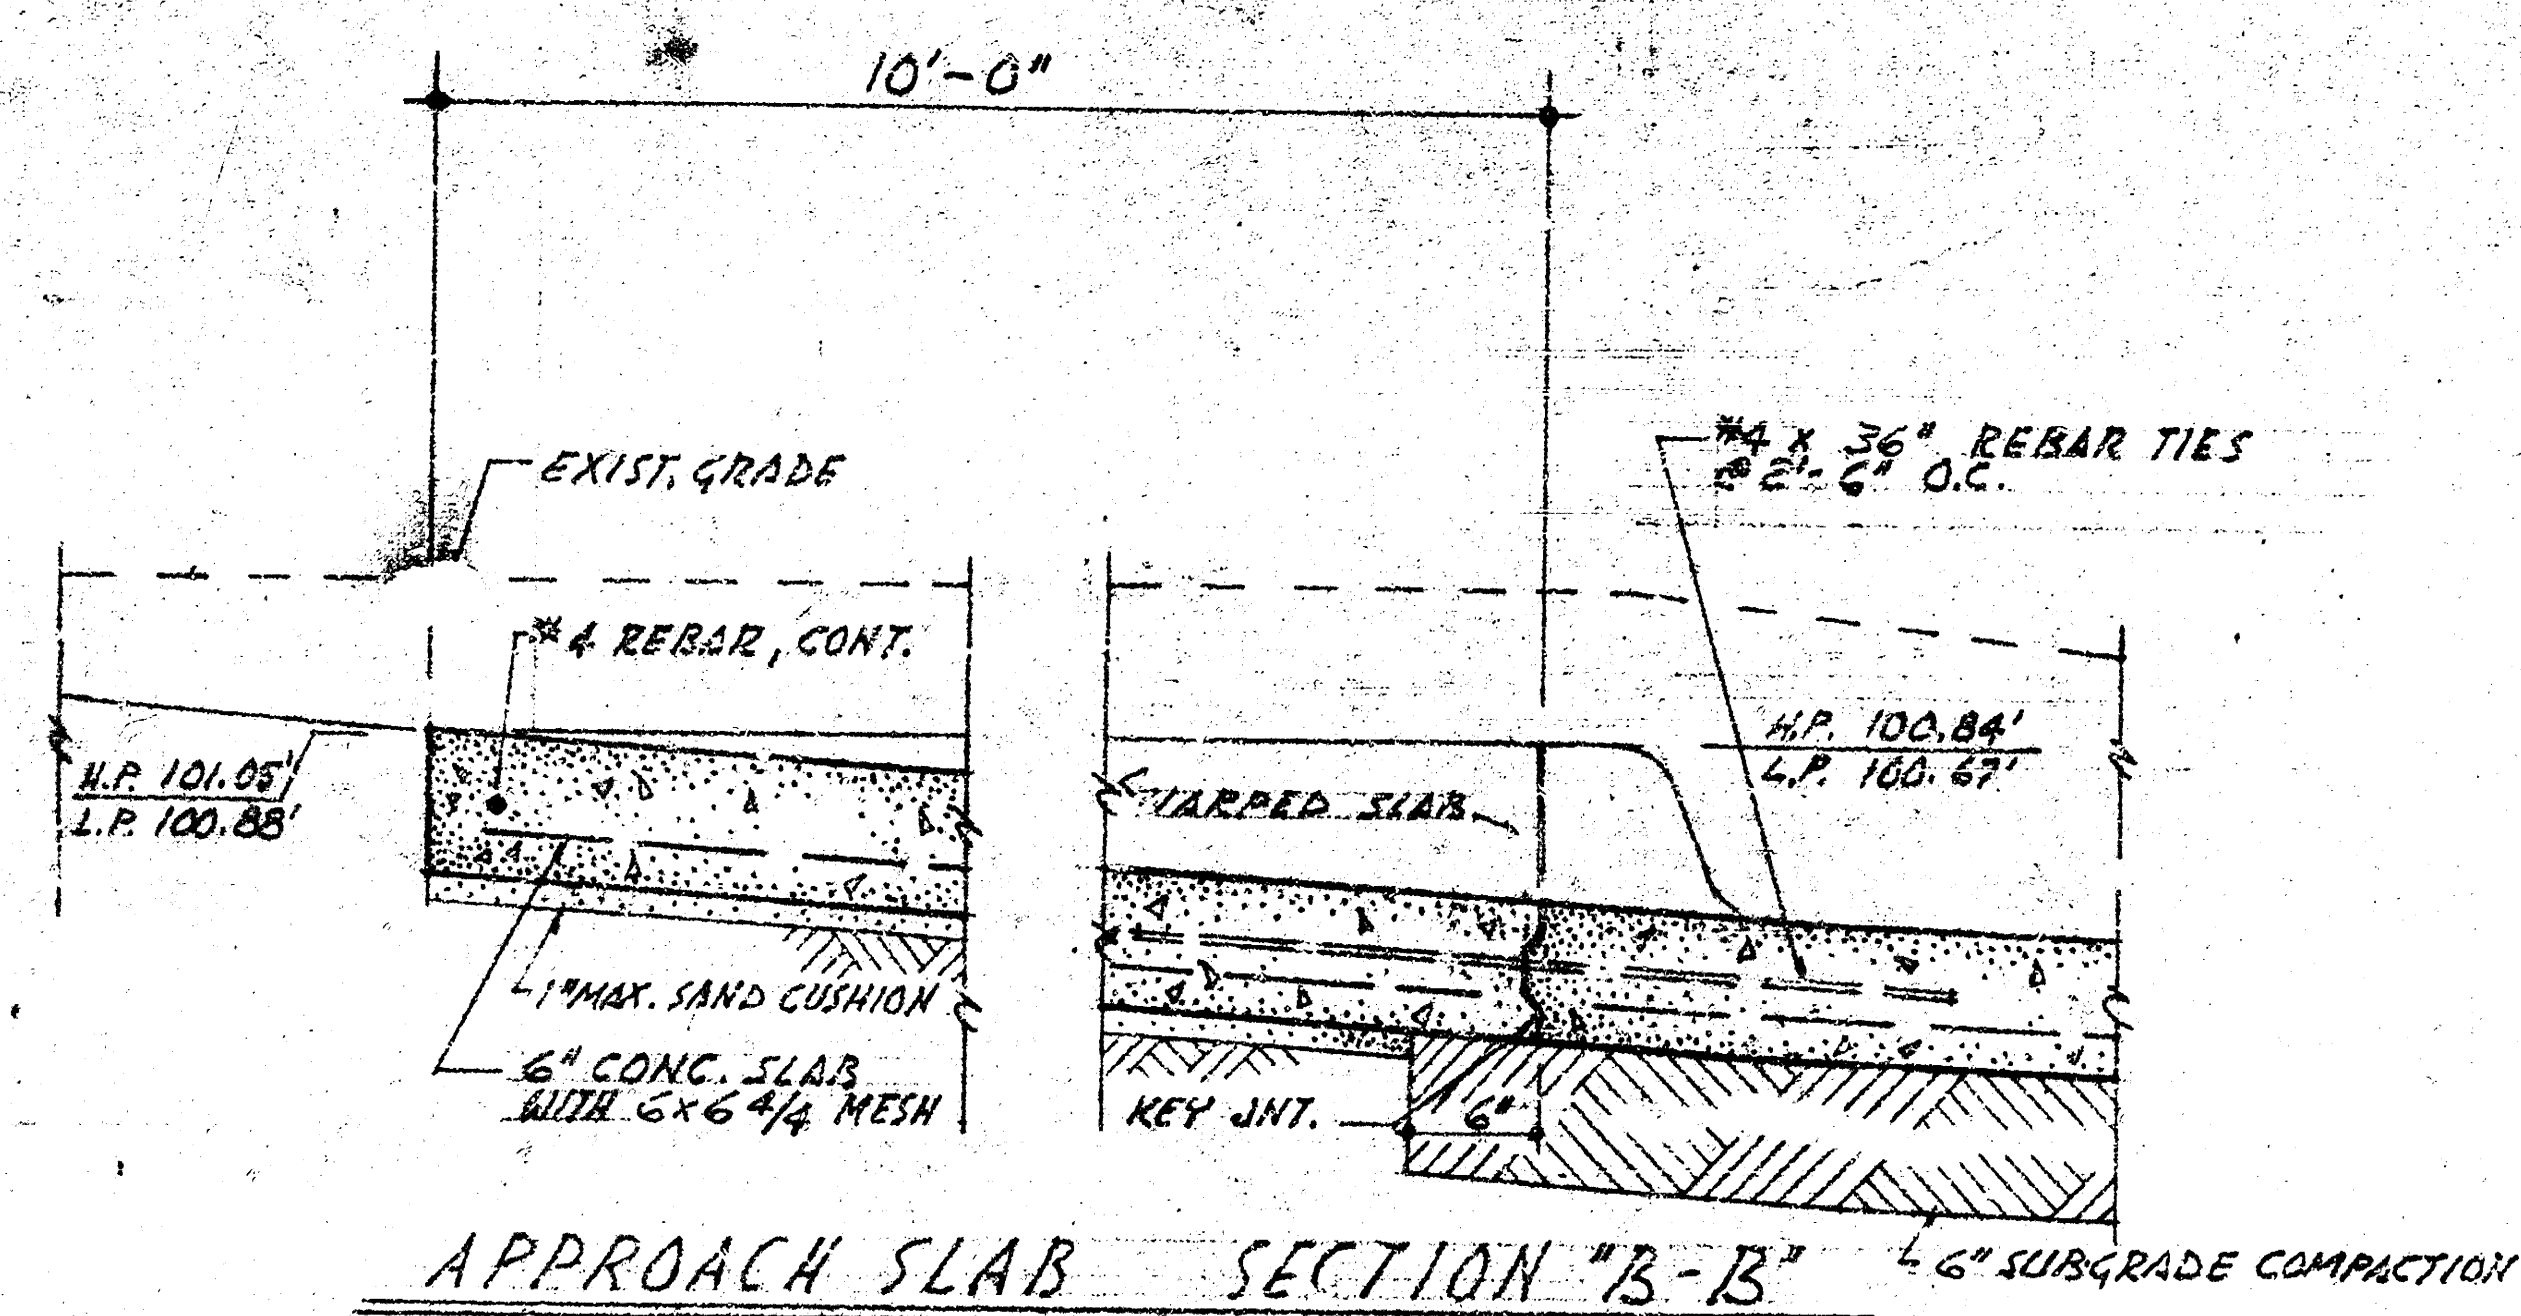

REVISED APR. 25 '77	NOV. 22 '76	U.S.D. 259 C.C. WOODROW ARCHITECT	2	PAVING ADDITIONS FOR FRANKLIN, HYDE, WOODLAND & WEST HIGH SCHOOLS	HYDE SHP. 3 of 5 7630
---------------------------	----------------	--------------------------------------	---	--	-----------------------------

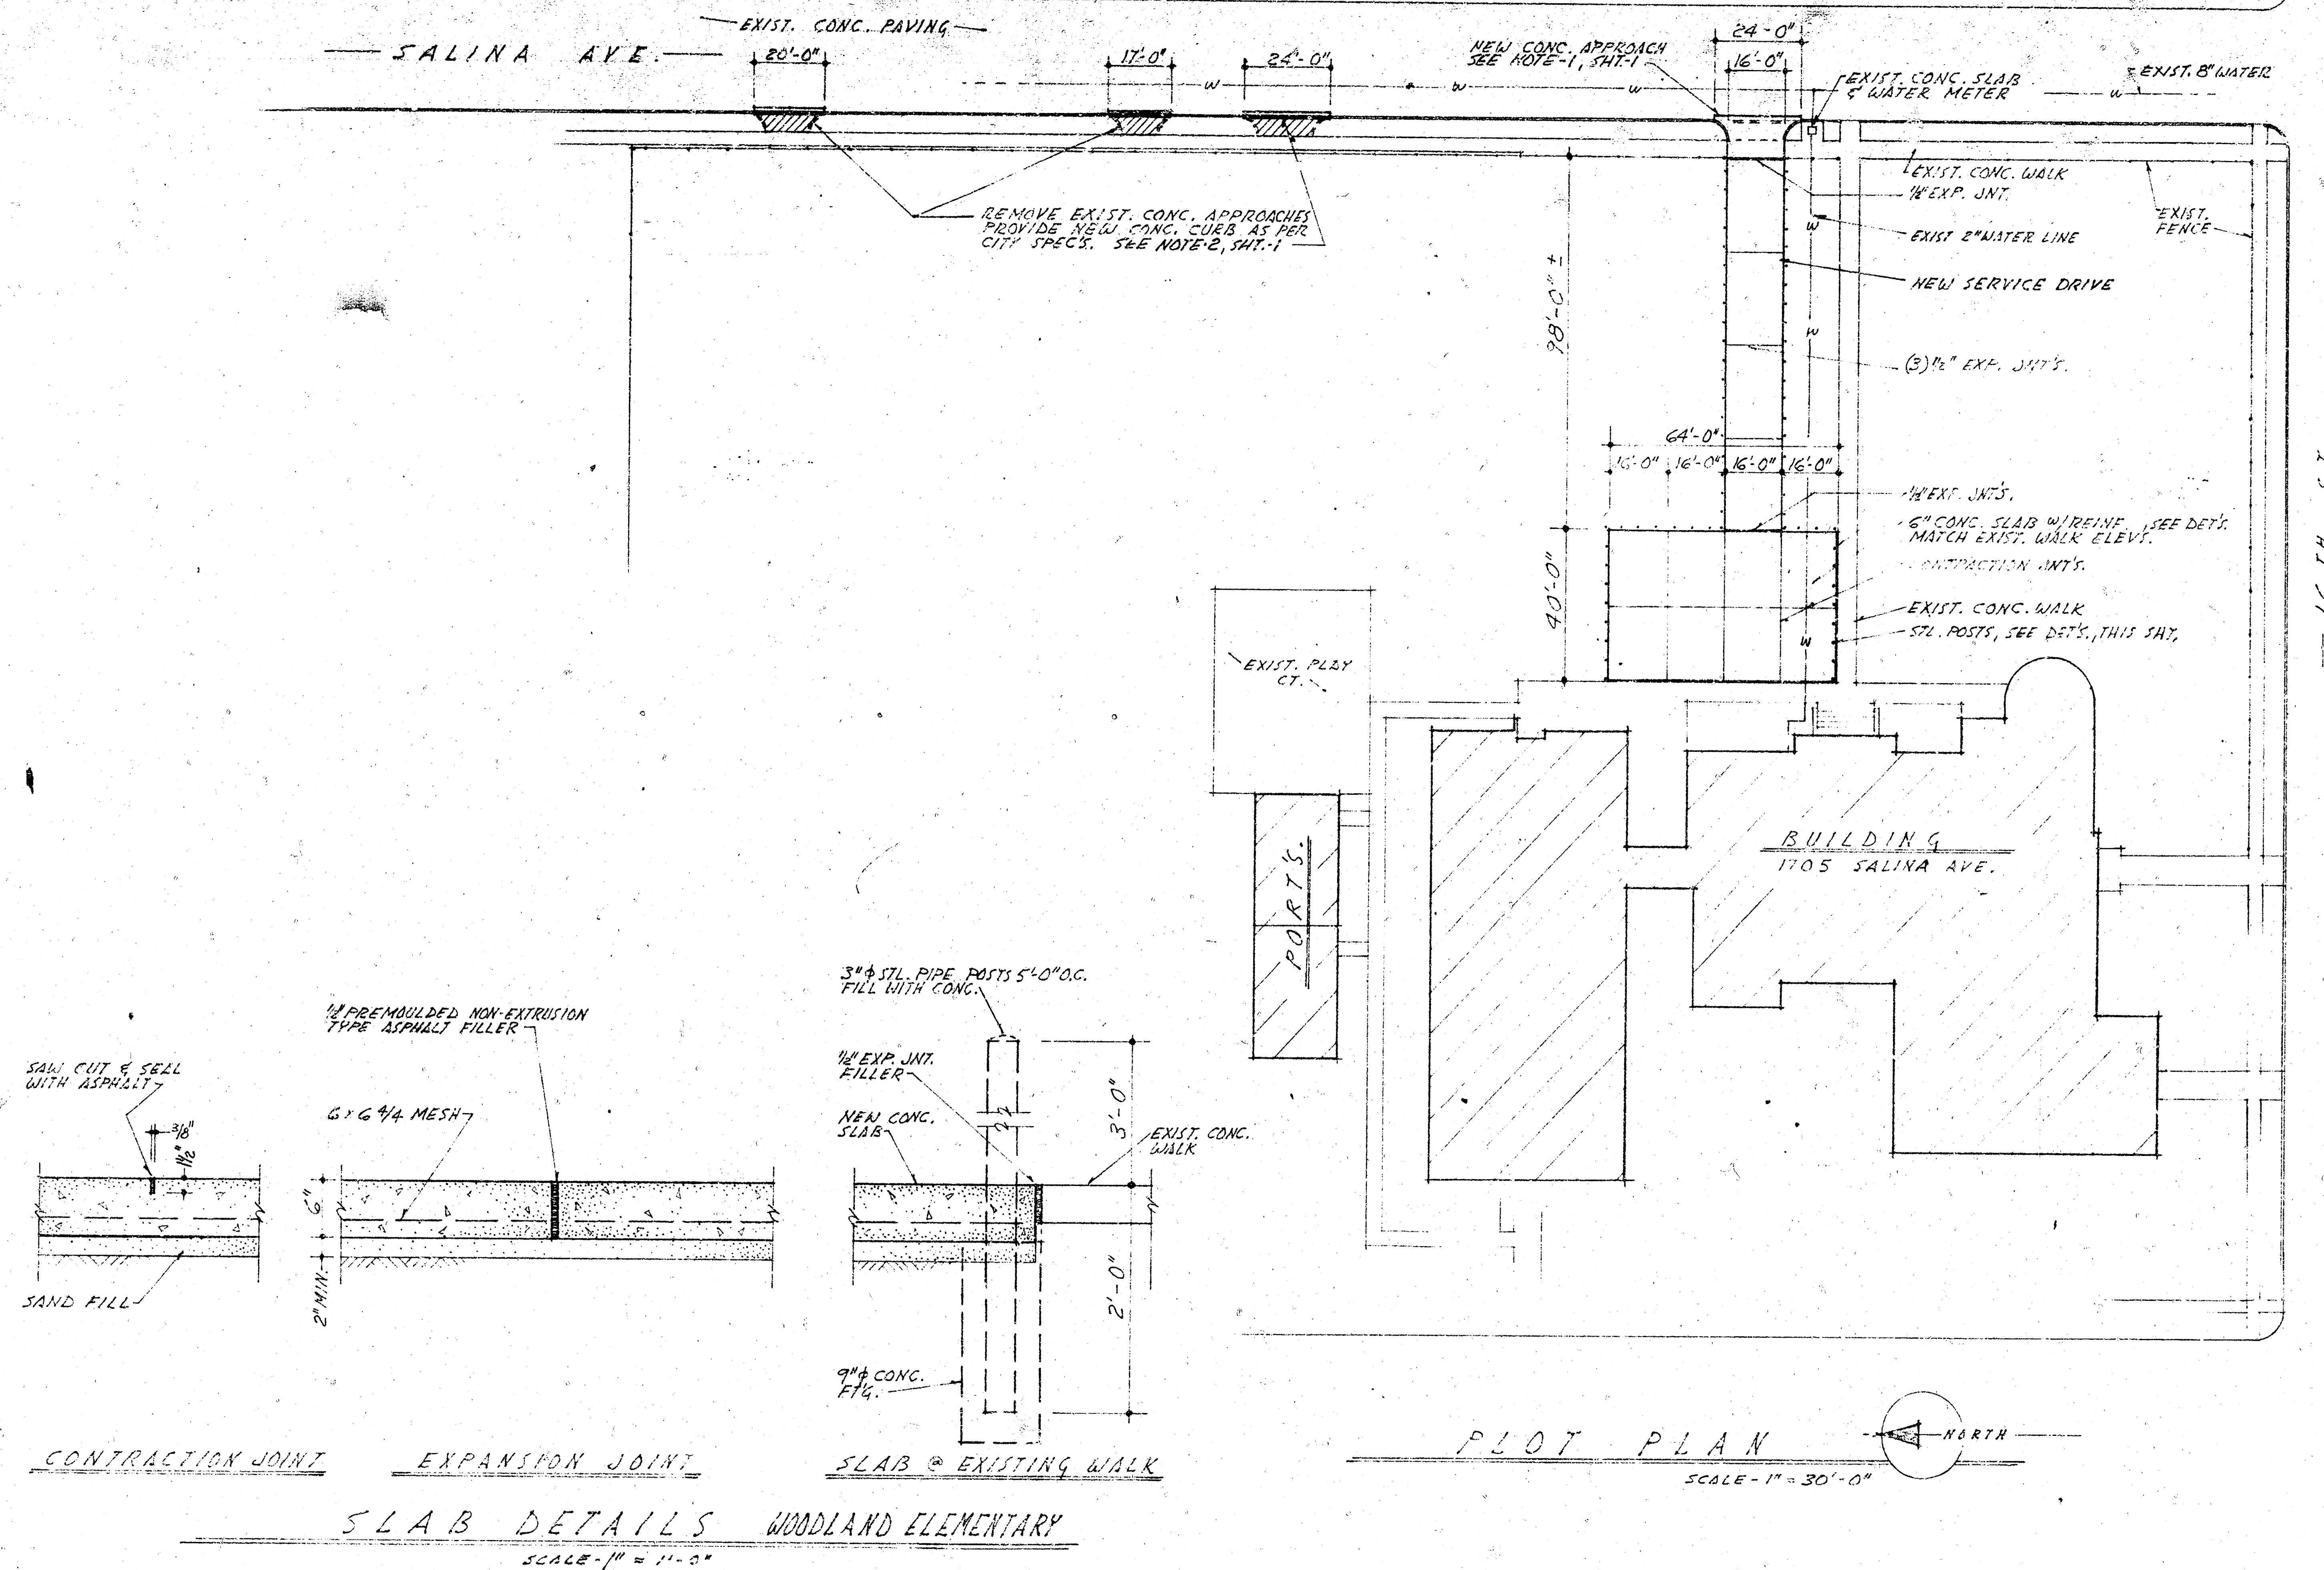

NOV. 22 '76	U.S.D. 259 C.G. WOODROW ARCHITECT	PAVING ADDITIONS FOR FRANKLIN HYDE, WOODLAND & WEST HIGH SCHOOLS	WOODLAND SHEET 5 7630
-------------	--------------------------------------	---	-----------------------------

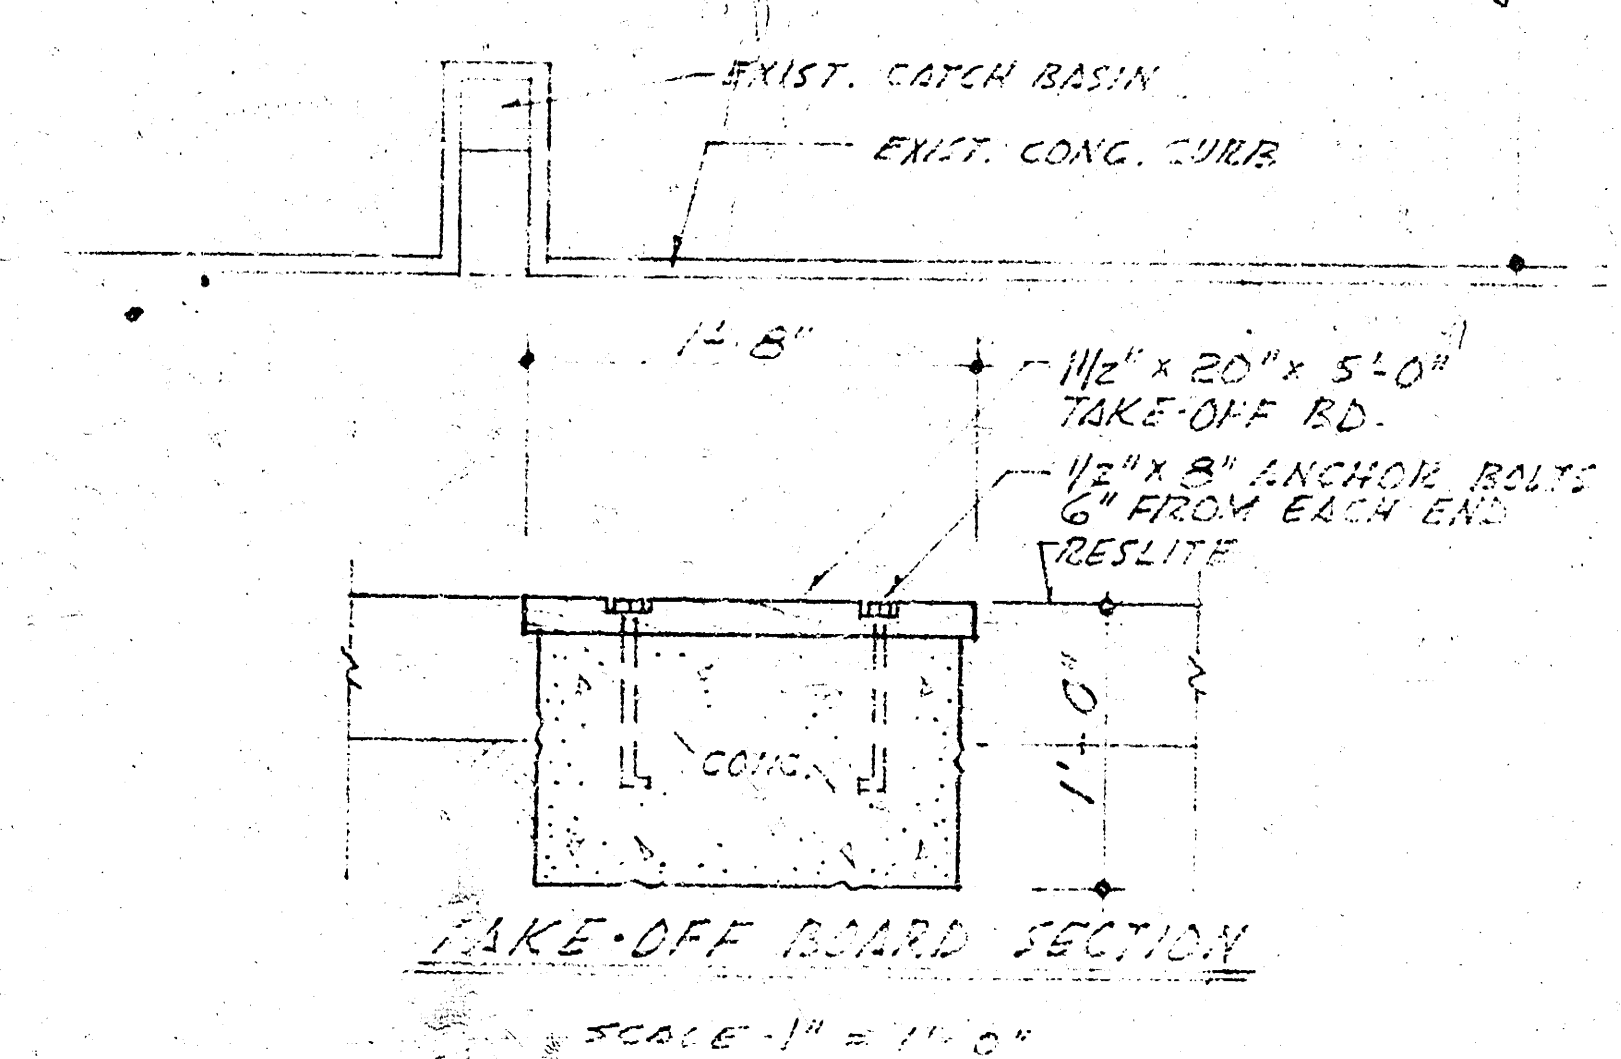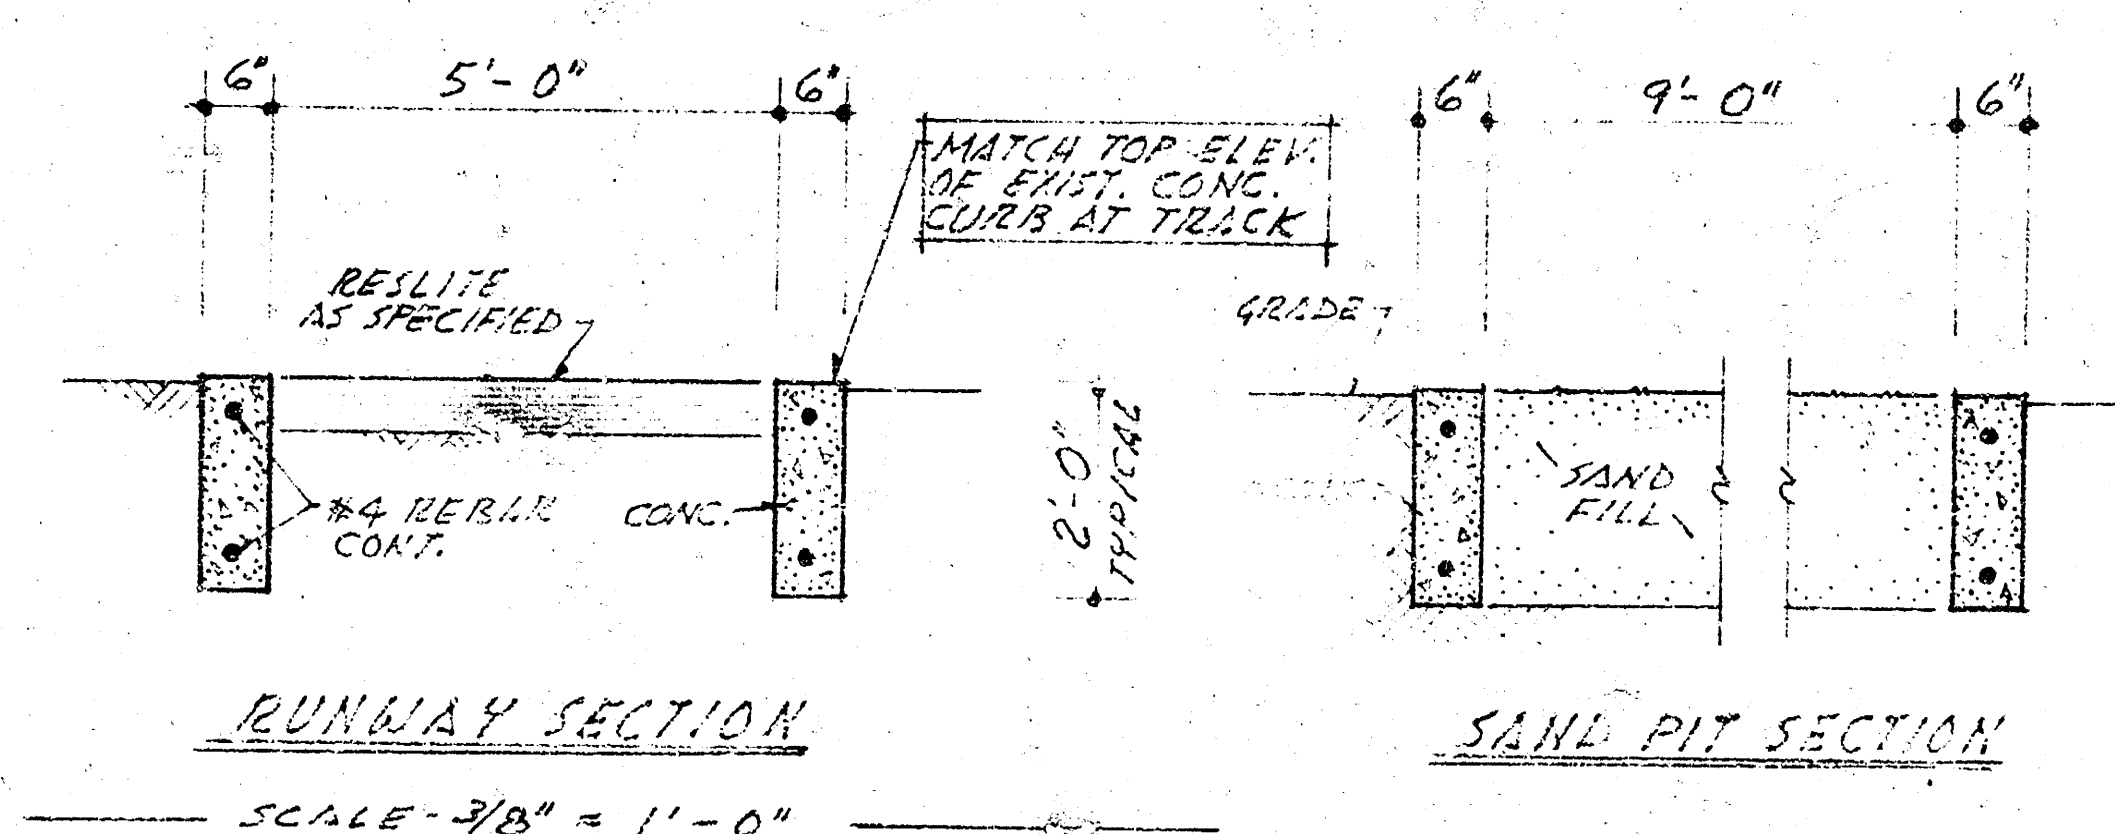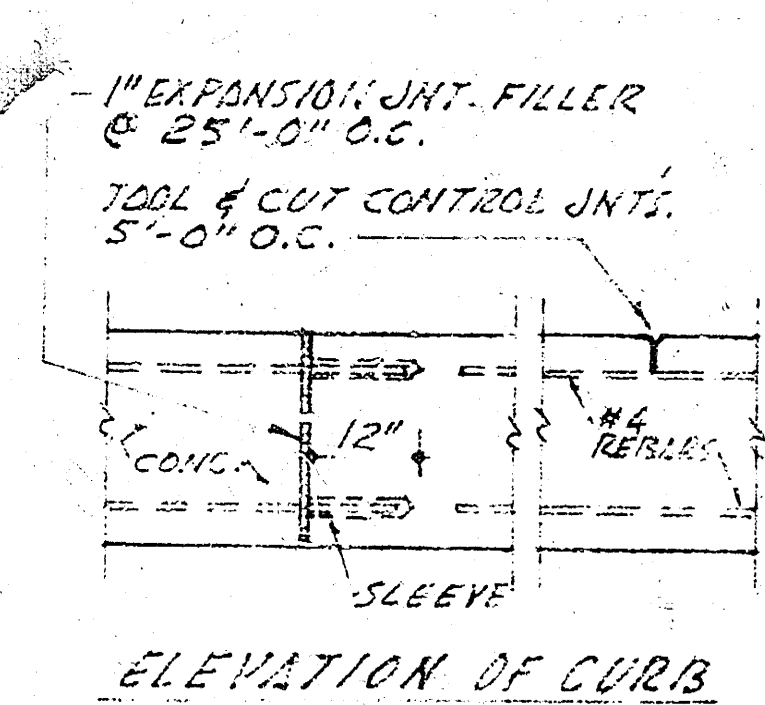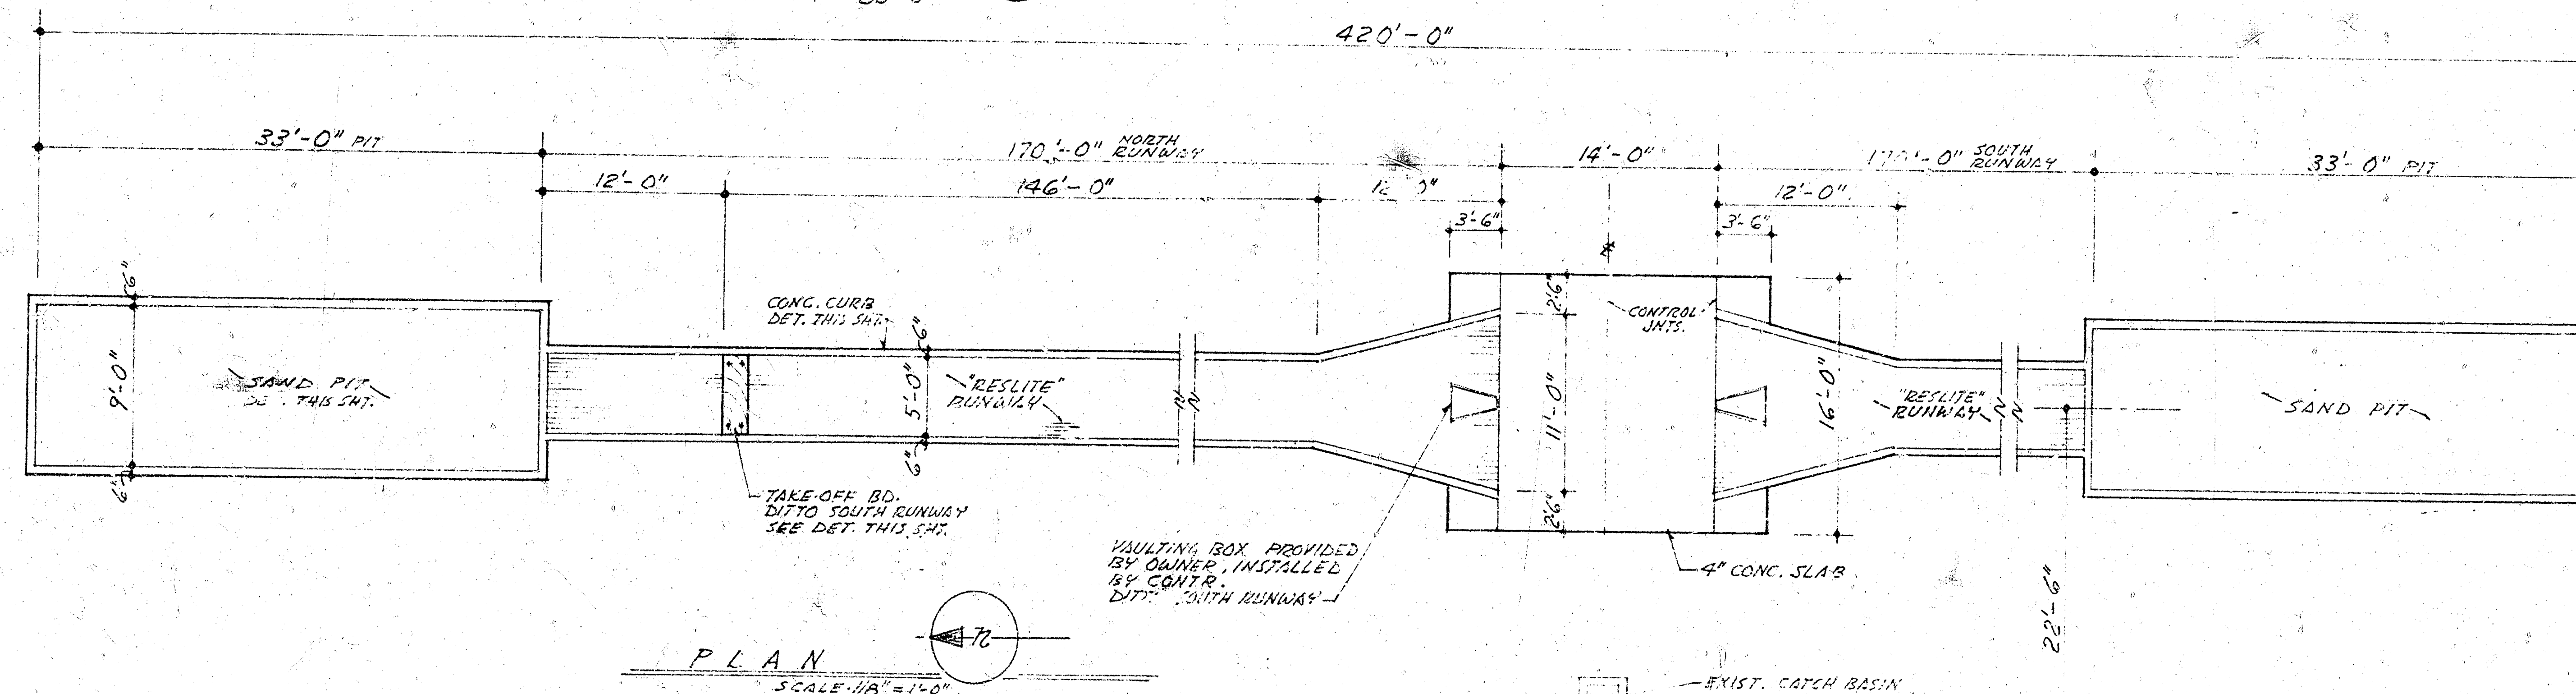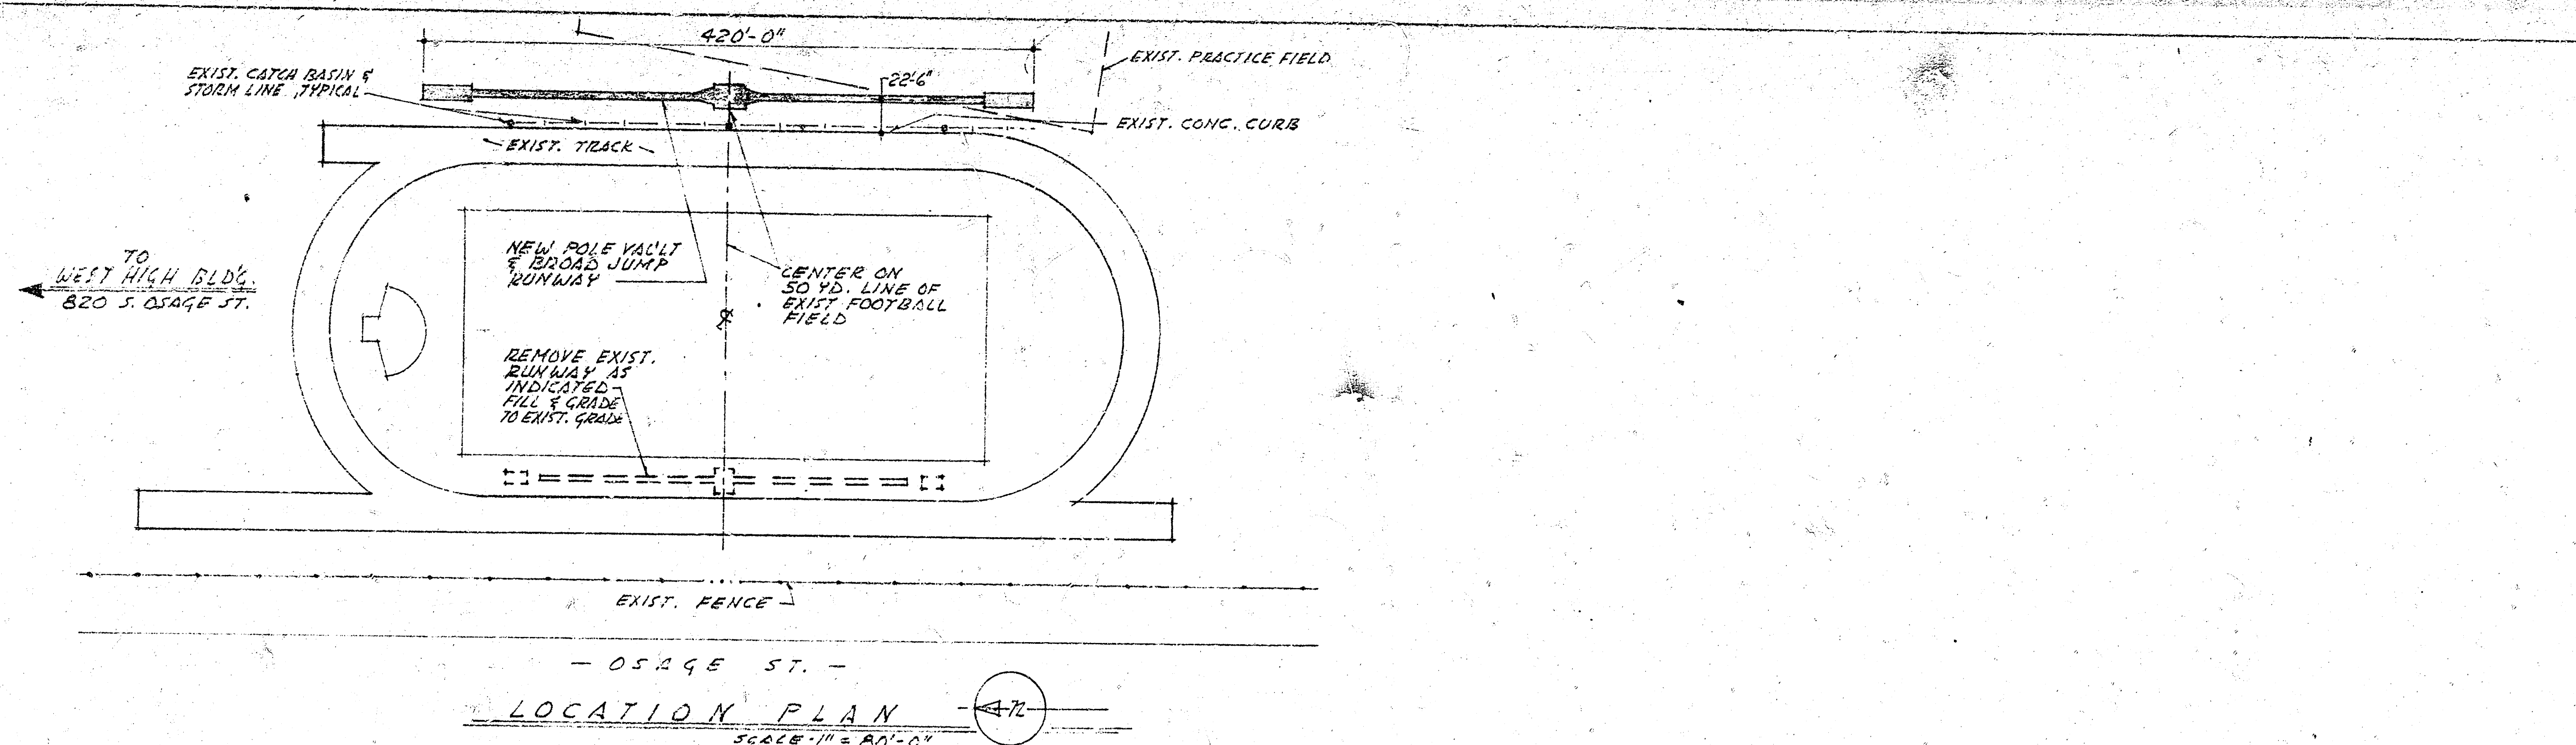

NOV. 22 '76	U.S.D. 259 C.G. WOODROW ARCHITECT	PAVING ADDITIONS FOR WEST HIGH FRANKLIN WYDE WOODLAND & WEST HIGH SCHOOLS	SHT. 5 OF 5 7630
-------------	--------------------------------------	--	---------------------

16 4 5 19-11-23