




B.M. 172.93 ~ 4" in 1949 top of corner Rockwood & W. Brookside  
 Note: ~ Use only B.M's shown on Brookside & North of Oakwood surrounding B.M's.

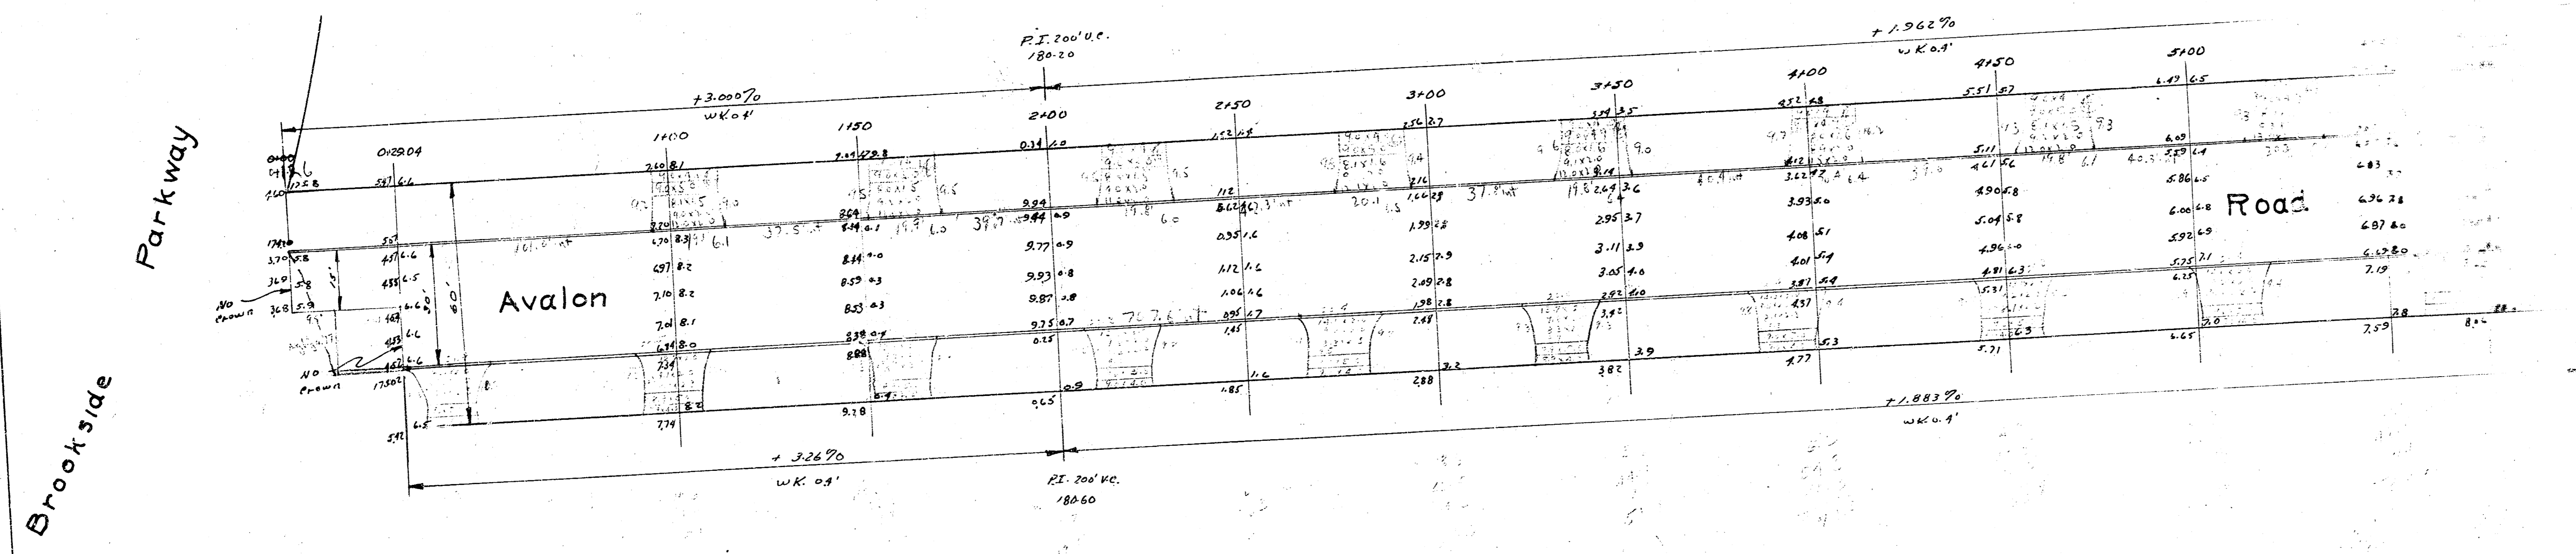

1  
2

Intersections - Oakwood 2nd Proj C10-73  
 Avalon Road  
 E.L. Brookside to S.L. Oakwood  
 30' Conc. & Curb  
 City of Wichita, Kansas  
 L. K. White - City Engineer  
 May 1950 Private Job

1015.92  
8.72  
1024.64

5-19-73

B.M. 172.93 4' in 1949 top of W. end radius N.W. corner  
Rockwood & W. Brookside Parkway

Note: ~ Use only B.M.s shown because B.M.s  
East of Brookside & North of 2<sup>nd</sup> are  
0.3' high relative to surrounding B.M.s.

6-1-73  
P.O. # 212-73

28.8
39.7
18.1
22.7
24.9
153.7
210.90
169.1 C.I. 4/15

