

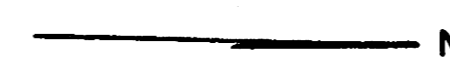


B.M. 18010 Top of Coping near Main Rail S.E. Cor. Bridge 9th & Battin
 B.M. 18099 "G" in Globe S. 4th St. Ref. S.W. Cor. Murdock & Battin.

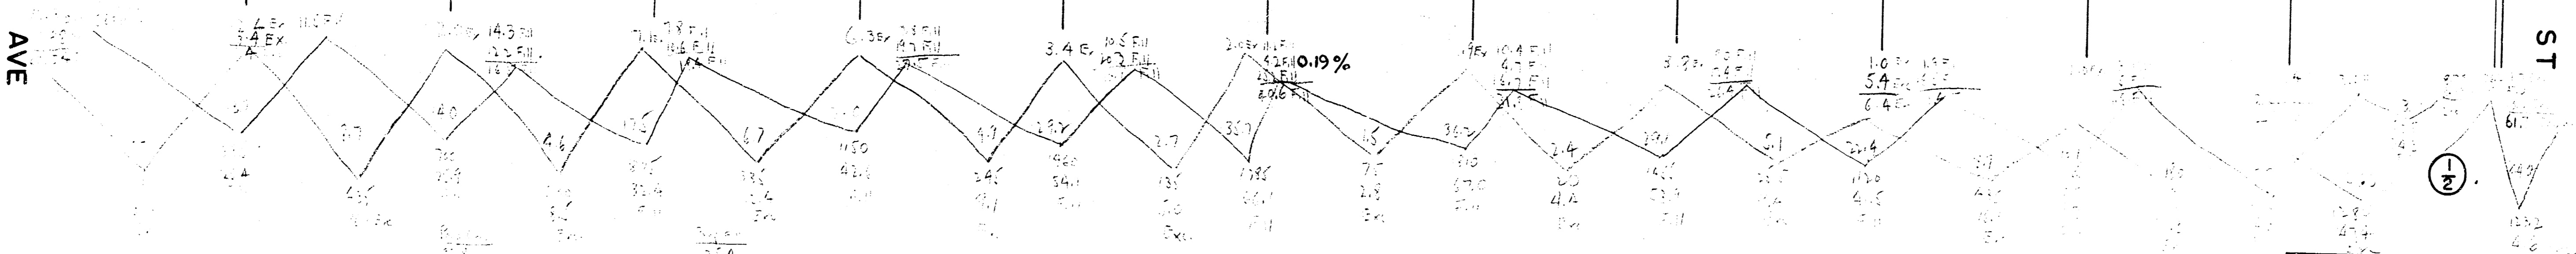

MURDOCK

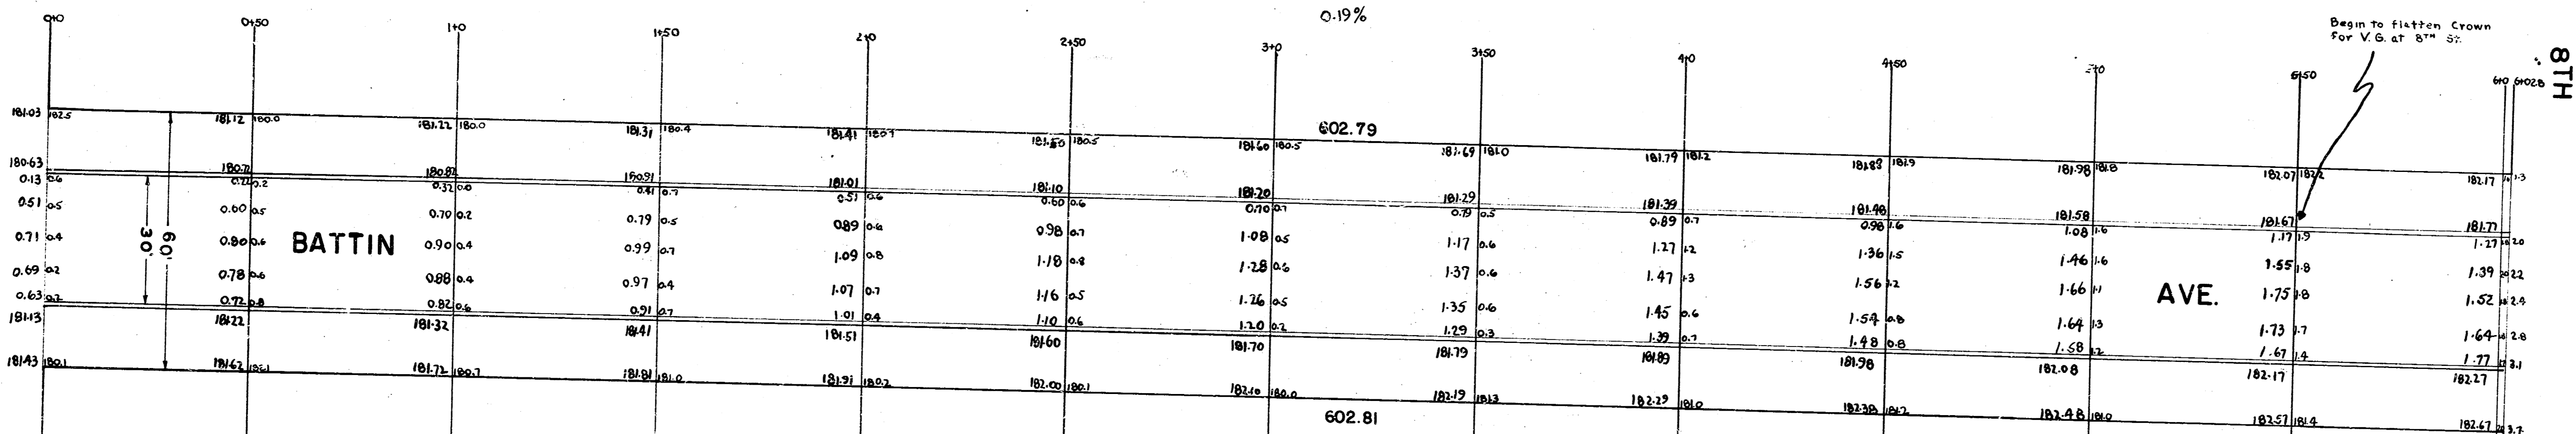

BATTIN AVE.
 NL. MURDOCK TO SL NINTH ST
 30 CONCRETE & CB.
 CITY OF WICHITA, KANSAS
 L.K. WHITE CITY ENGINEER
 1946

