


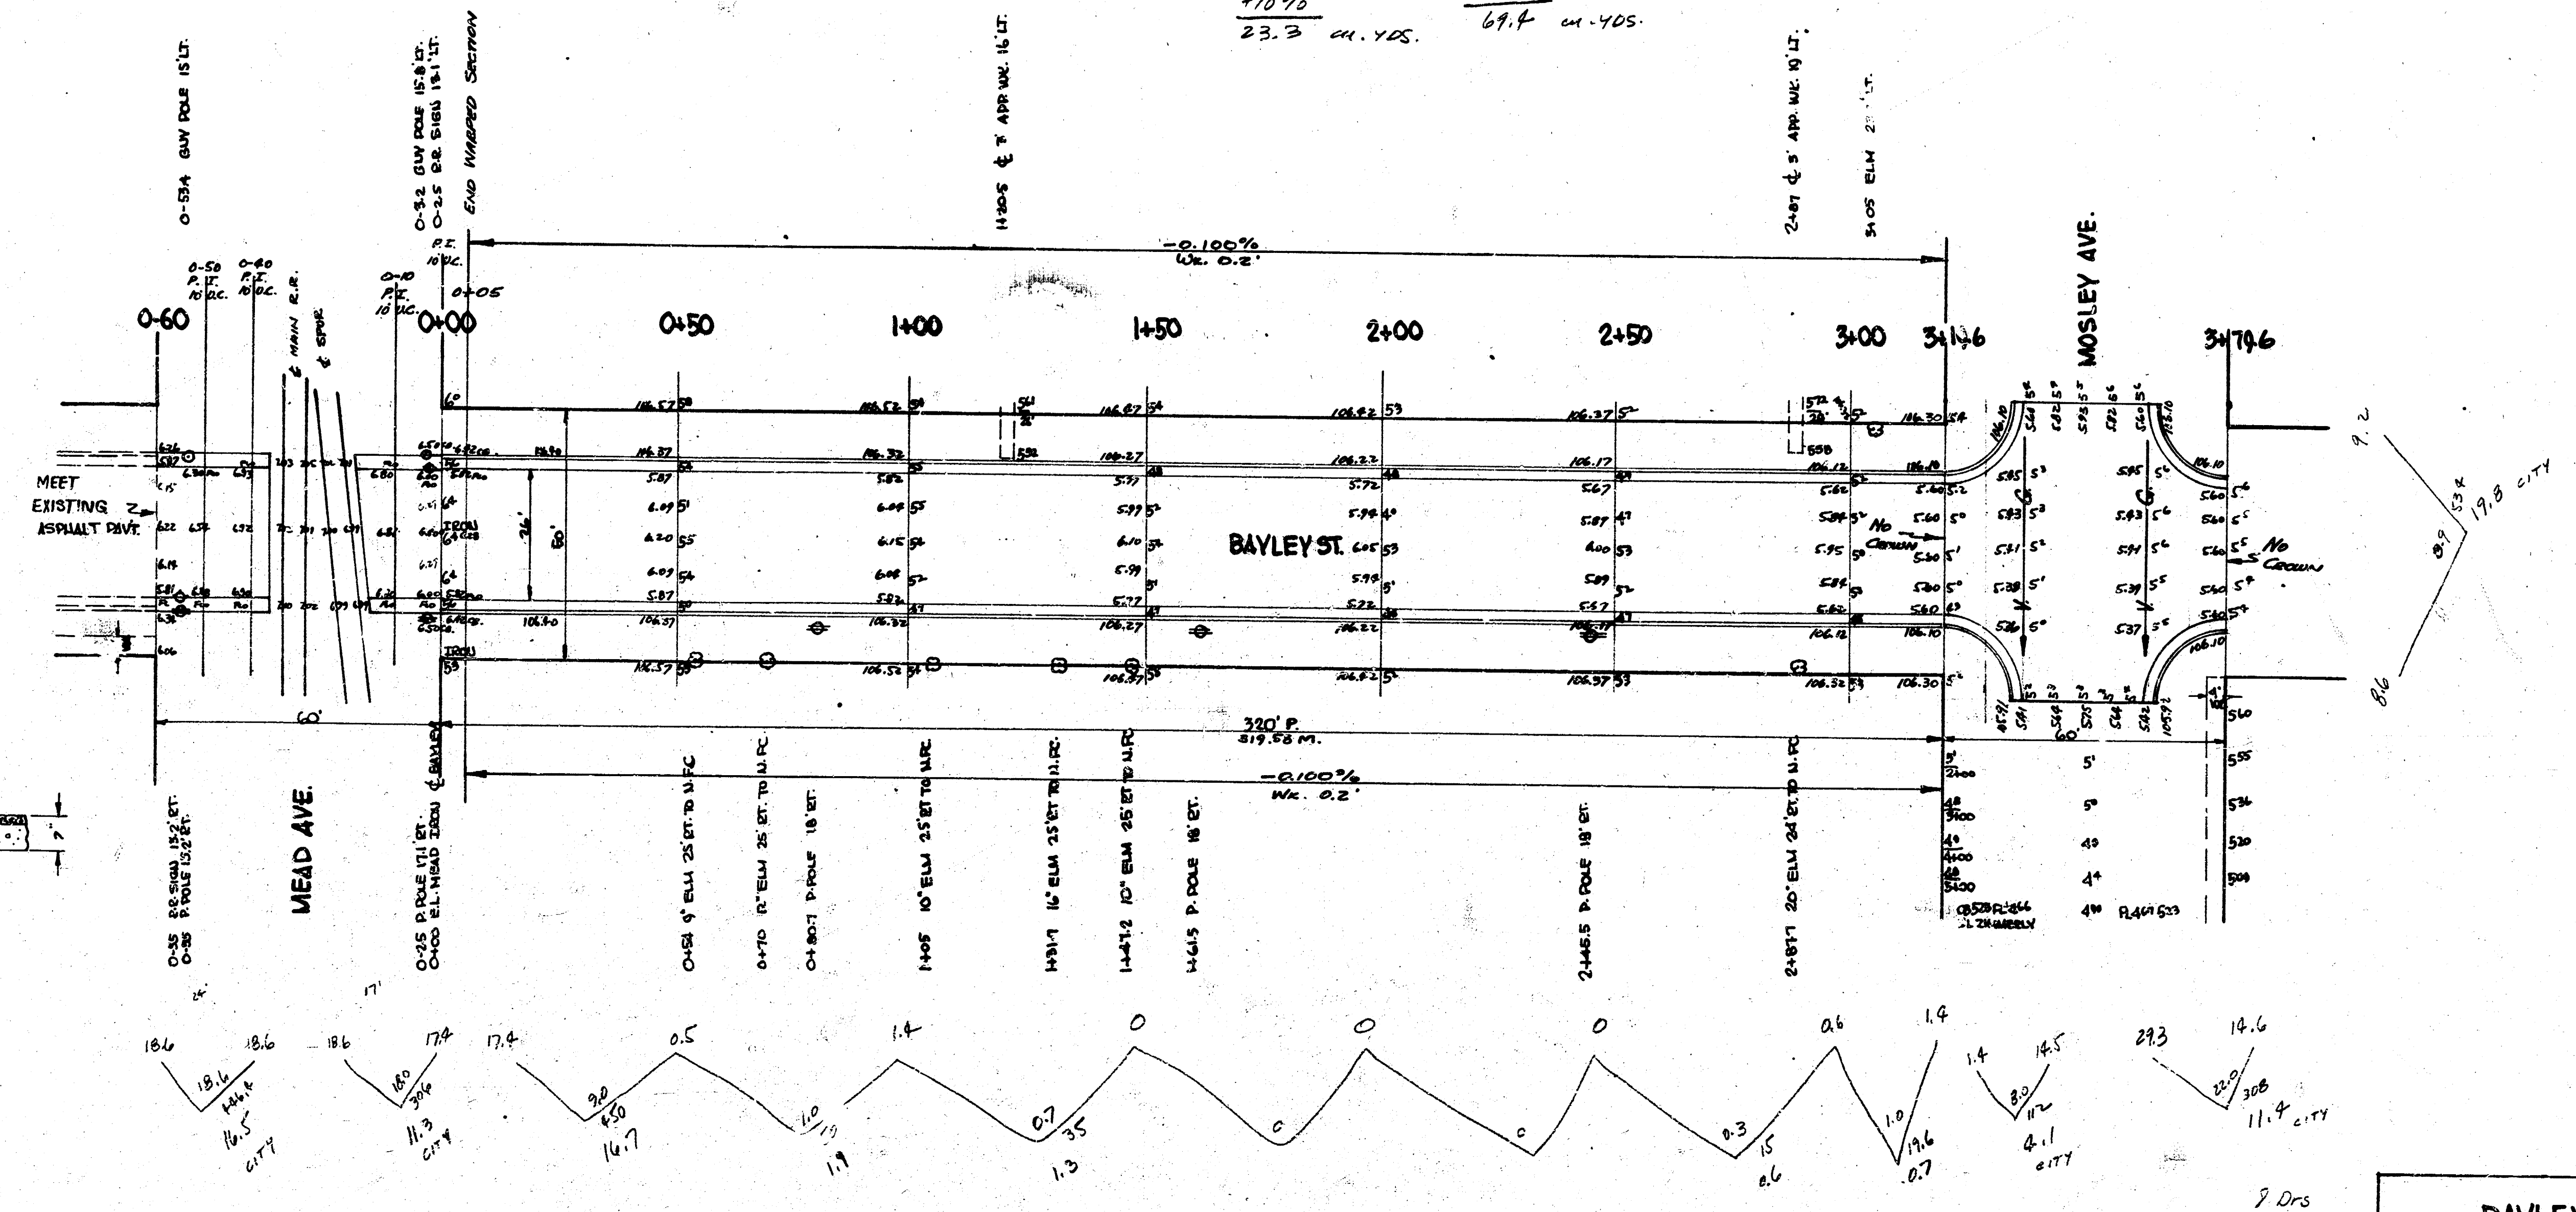

B.M. 106.29 "C" IN RITCHIE E. END S. C.S.W. COR. MEAD & BAYLEY

Prop.	Exc.	City
14.7		19.8
1.9		11.2
1.3		11.3
0.6		16.5
0.7		63.1
21.2		110%
23.2	41.405	69.4

B.M. 105.74 N.E. COR. W. END S.E. COR. MOSELY & BAYLEY
B.M. 108.34 S.W. COR. R.R. SIG. BASE S.S. BAYLEY TO E. MOSELY
NOTE: CHAINING E. ON C



BAYLEY STREET
WL. MEAD AVE - EL. MOSLEY AVE
26-2-30 A.C.
CITY OF WICHITA, KANS.
L. WHITE CITY ENGINEER
AUGUST, 1950 PRO. NO. C10-81

4 e s 5e