



B.M. 145.86 N.E. CORNER CONC. PIERCE NO #1001 S YALE
CHAINING EAST ON E

DATE 5/25/55
BY B.E. SMITH
CHECKED J.L. SMITH

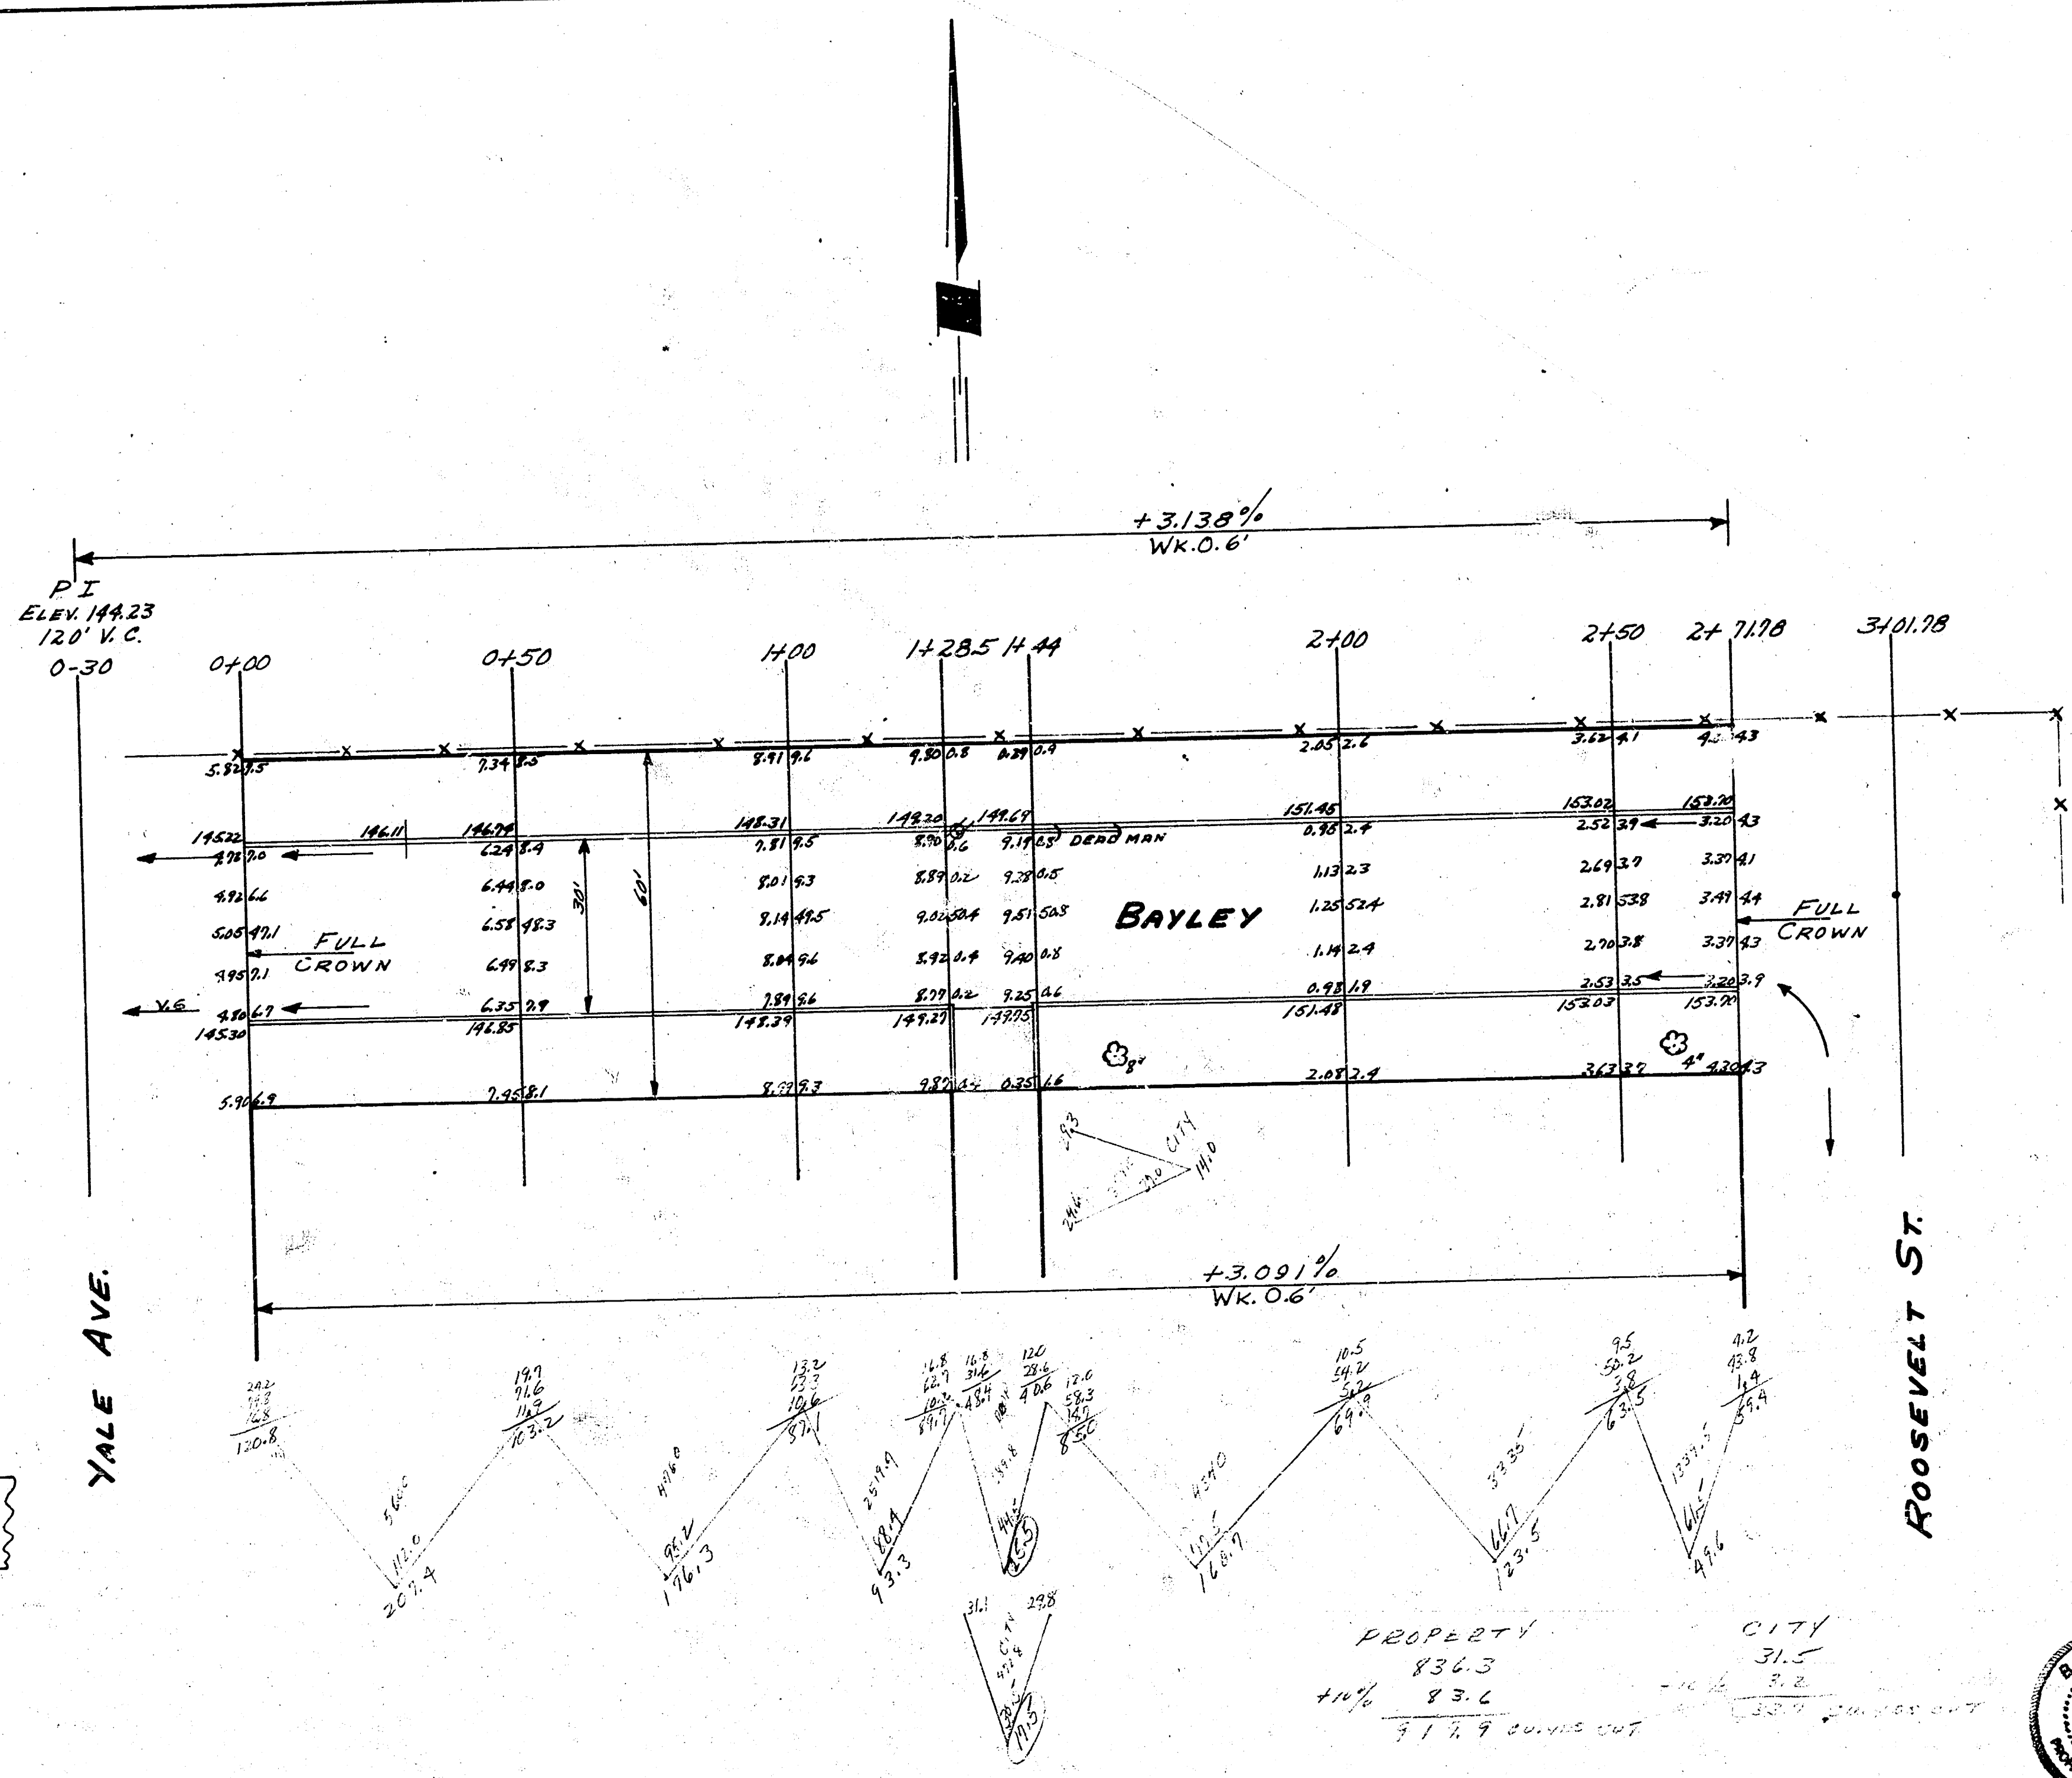

BAYLEY
E.L. YALE TO W.L. ROOSEVELT
30' CONC & CB.
CITY OF WICHITA KAN.
B.E. SMITH CITY ENGINEER
MAY 1955 PROJ NO C/3-92

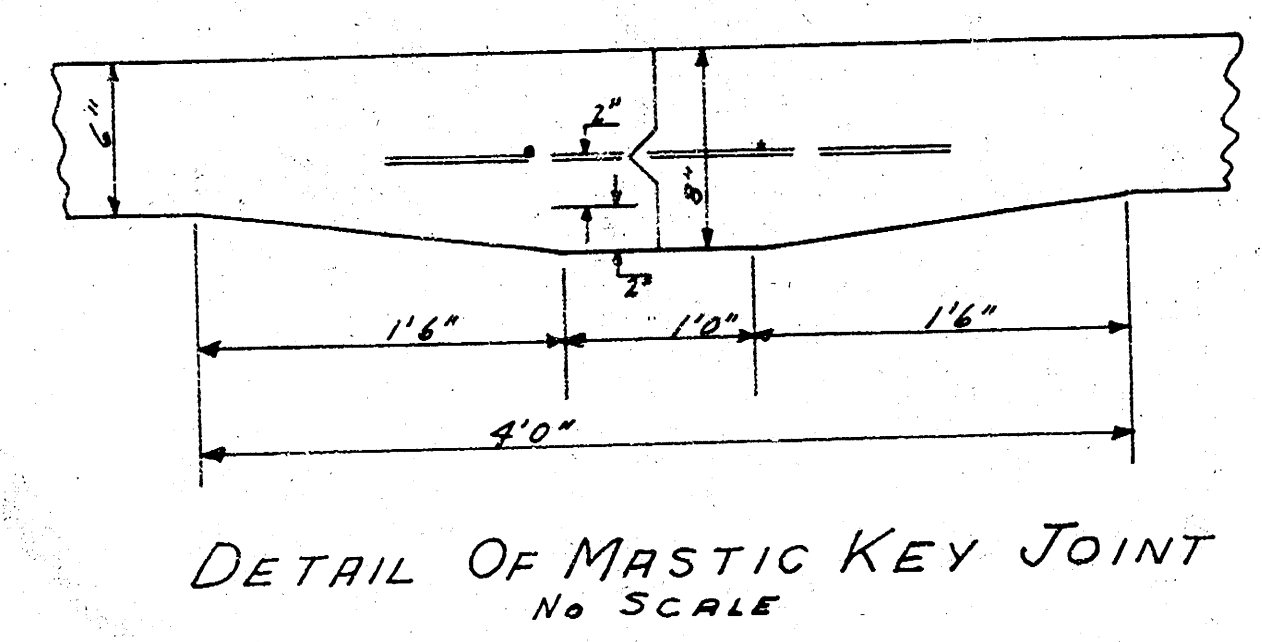