


B.M. 117.90 "a" NE cor W Head Wall  
 Culvert W.S. Anna, N.S. Maple


NOTE-CONTRACTOR: Utility Service Lines may be located unusually close to the surface. Therefore, extreme care shall be used in excavating & grading in connection with this project.

Scale: 1" = 20'

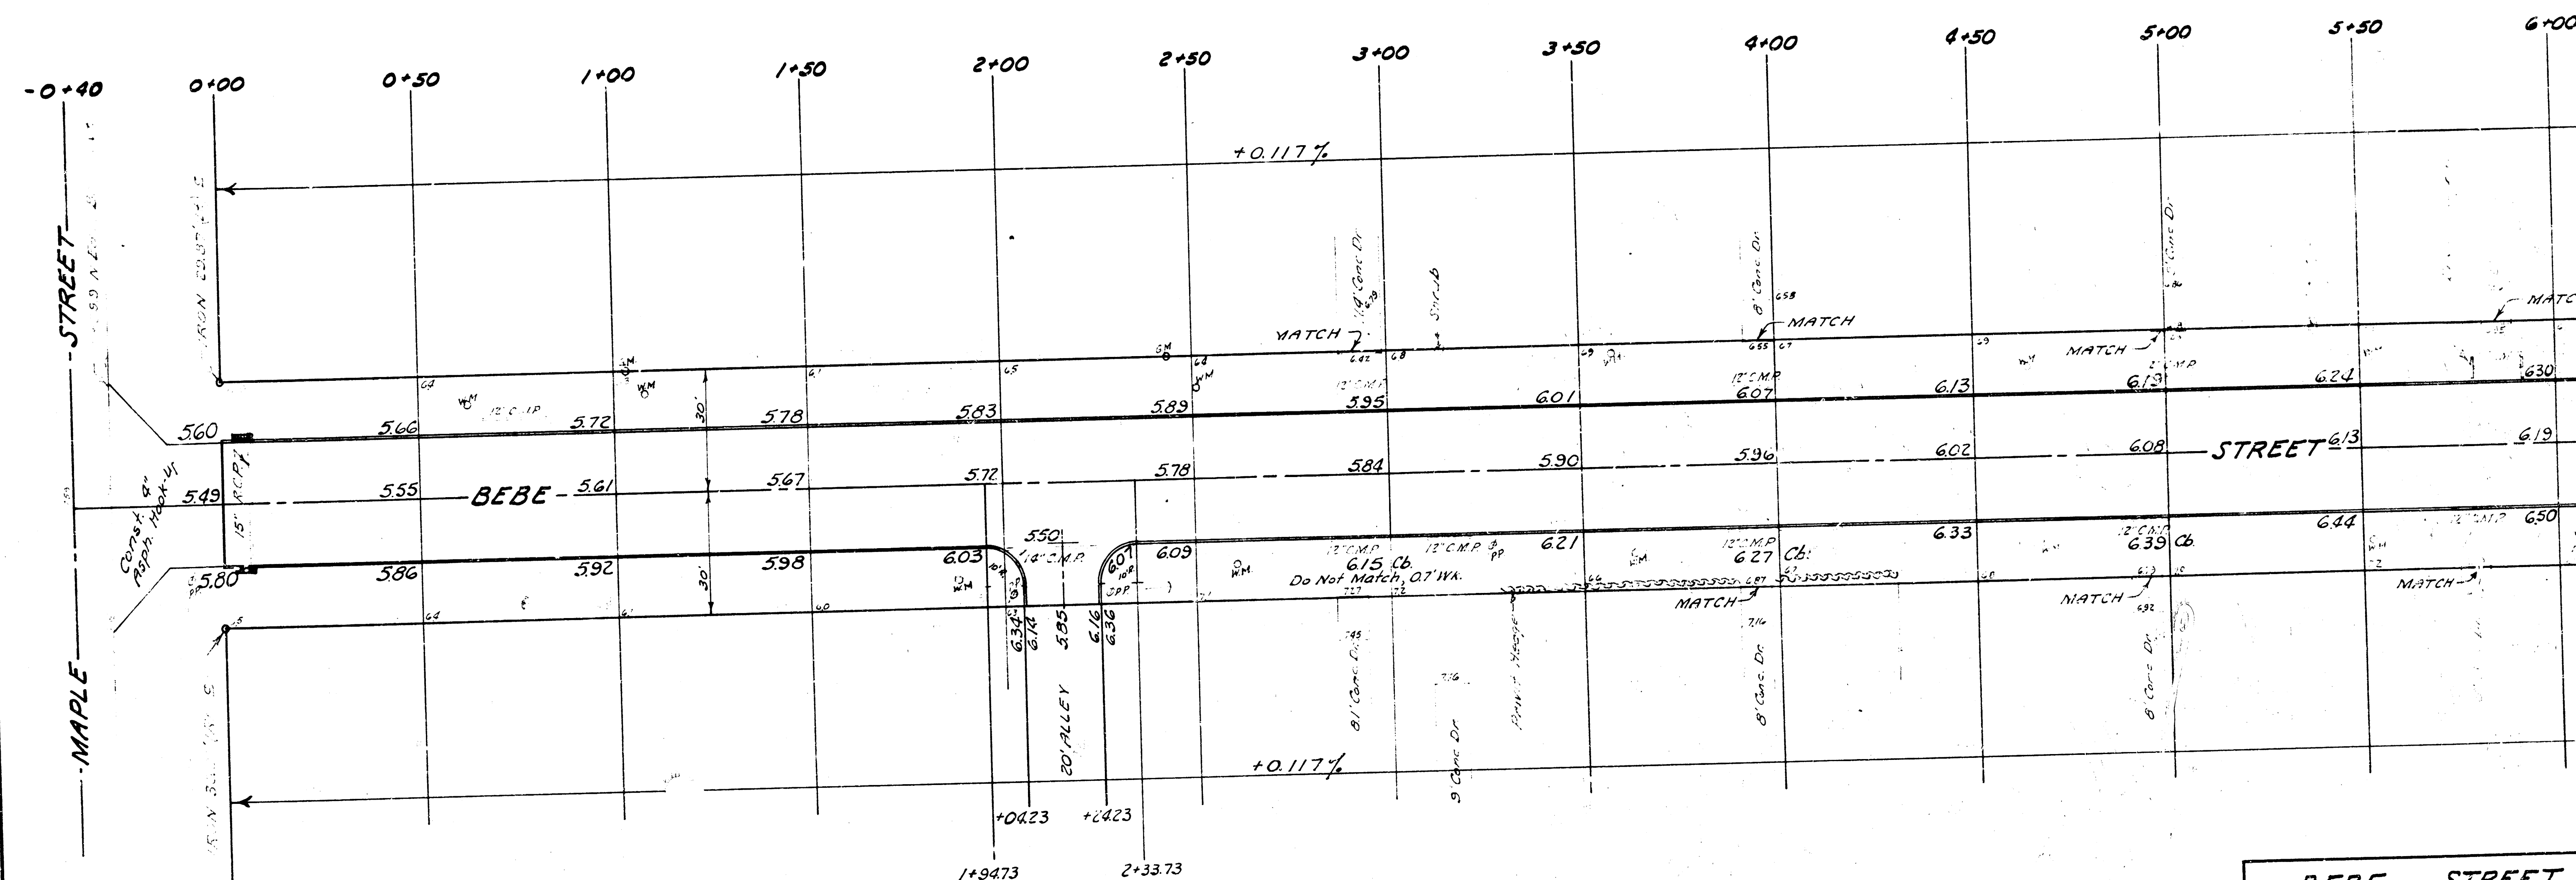

| EXCAVATION   |      |         |
|--------------|------|---------|
| PROPERTY     | CITY |         |
| Cu Yds. 1840 | 50   |         |
| +10% 184     | 5    |         |
| Total 2024   | 55   | Cu Yds. |

**BEBE STREET**  
 FROM N.L. MAPLE ST.  
 TO S.L. DOUGLAS AVE.  
 30'-6\" Corc. & Int. Curb  
 B.E. SMITH CITY ENGINEER  
 CITY OF WICHITA, KANSAS  
 1/3 Project No. C11-49

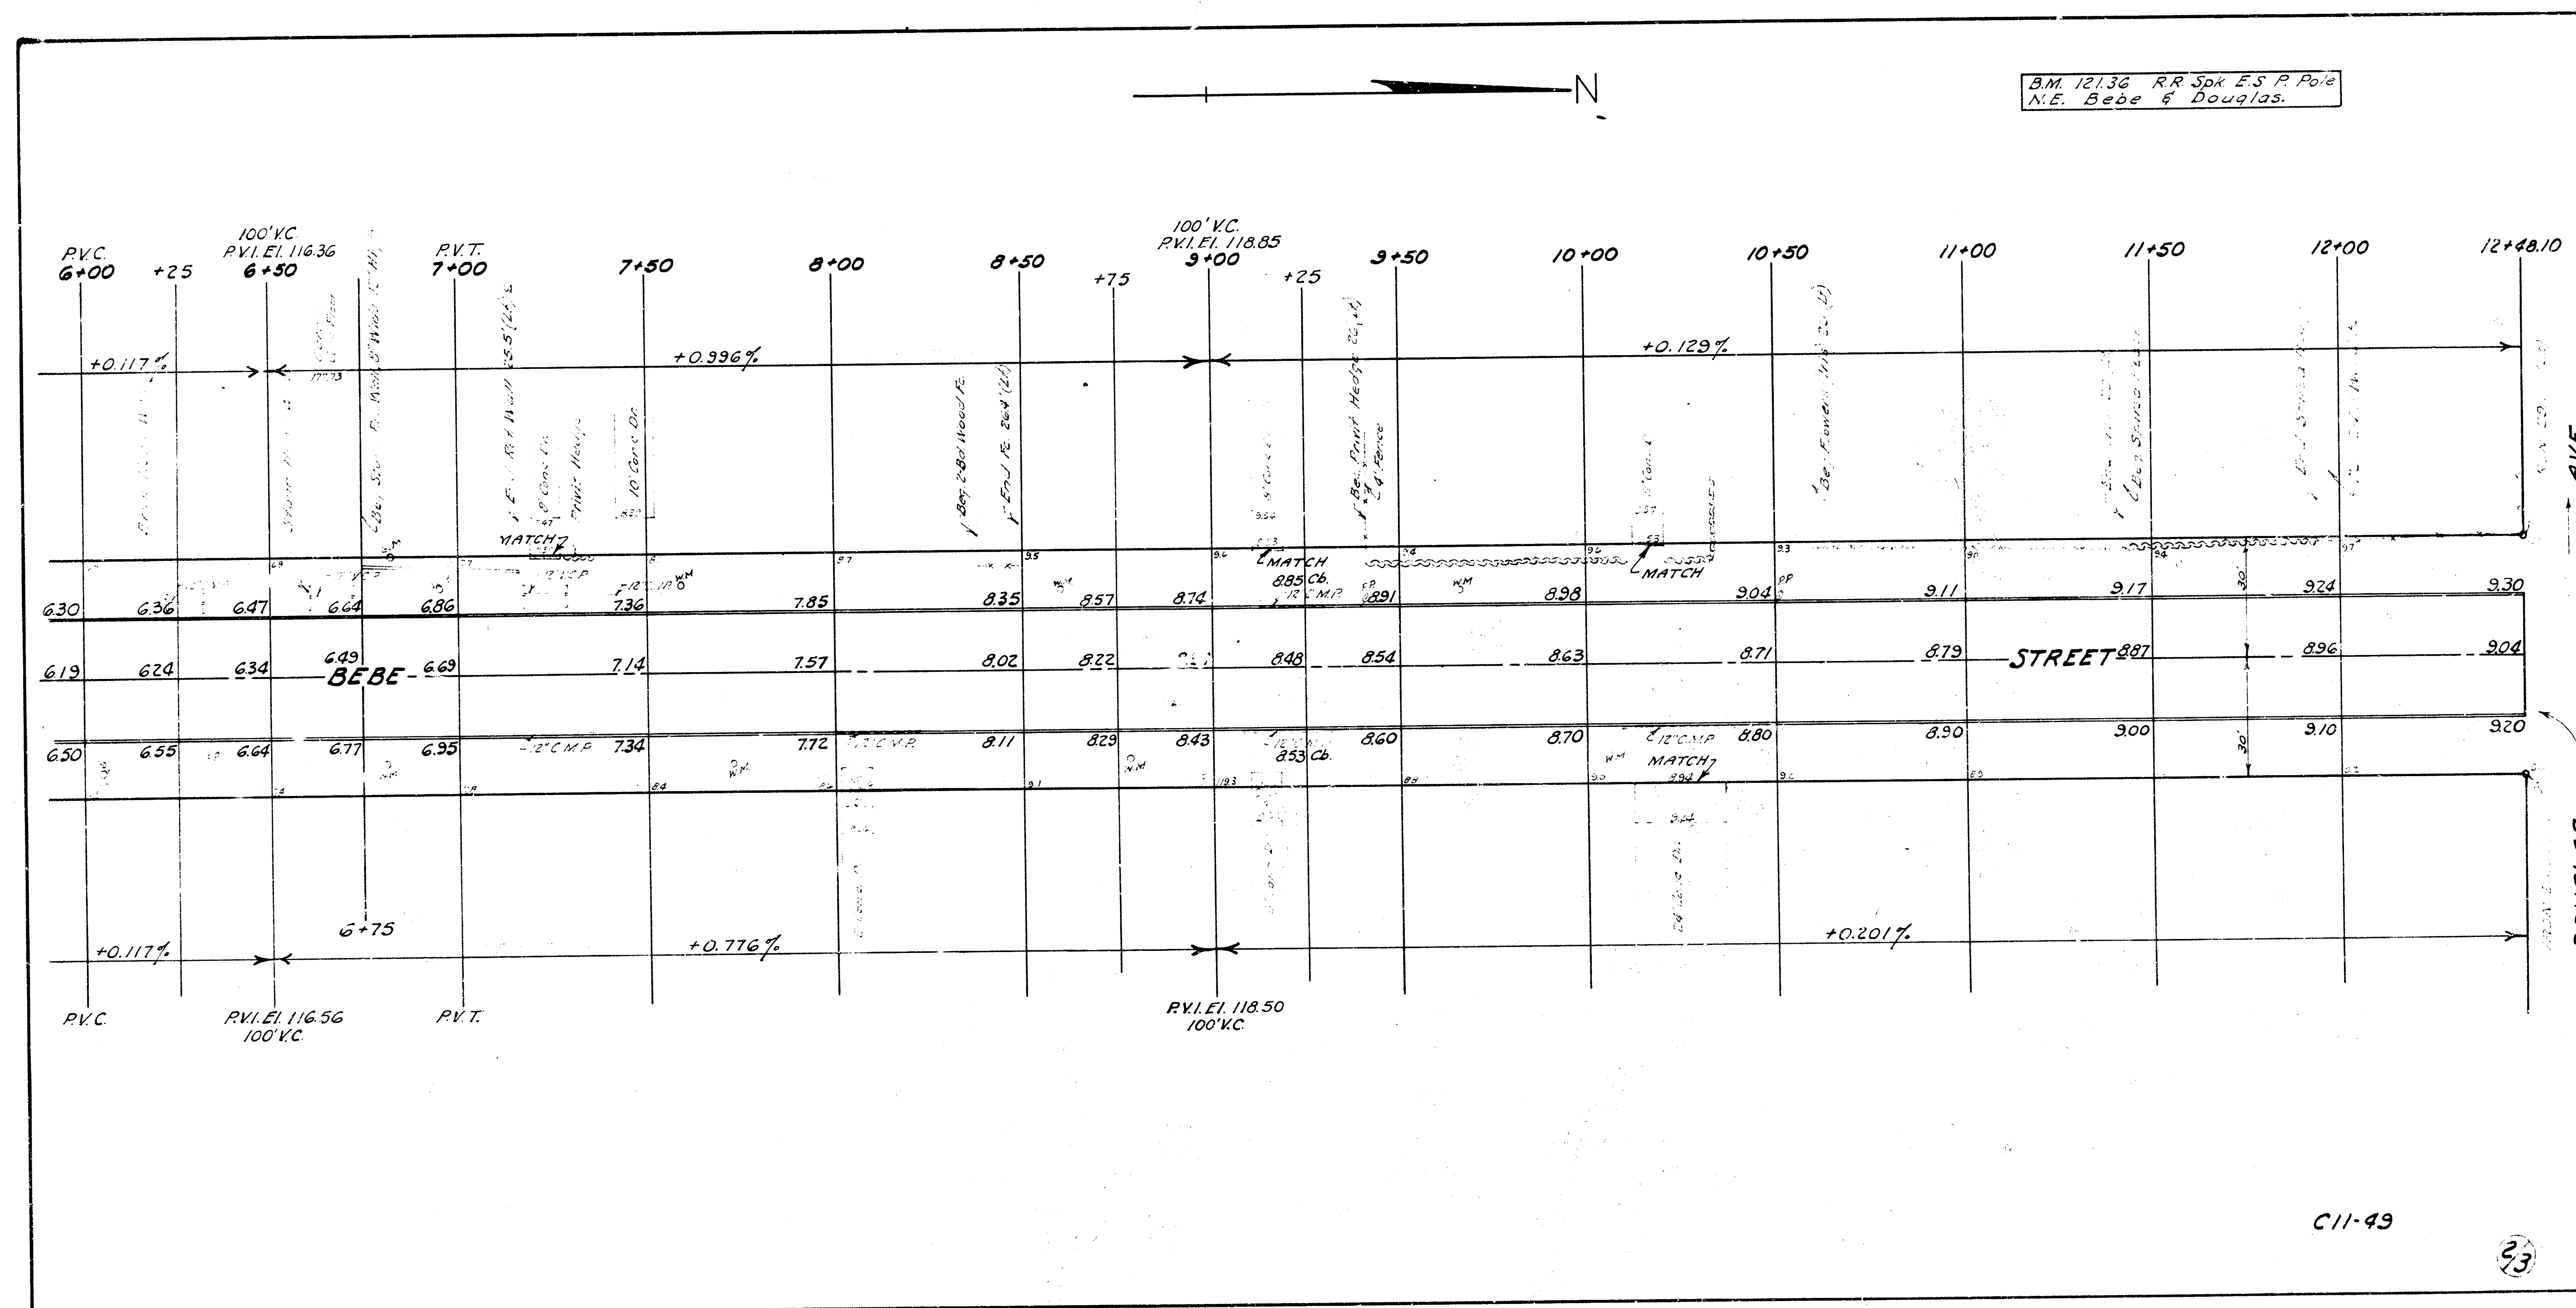

C11-49

23