




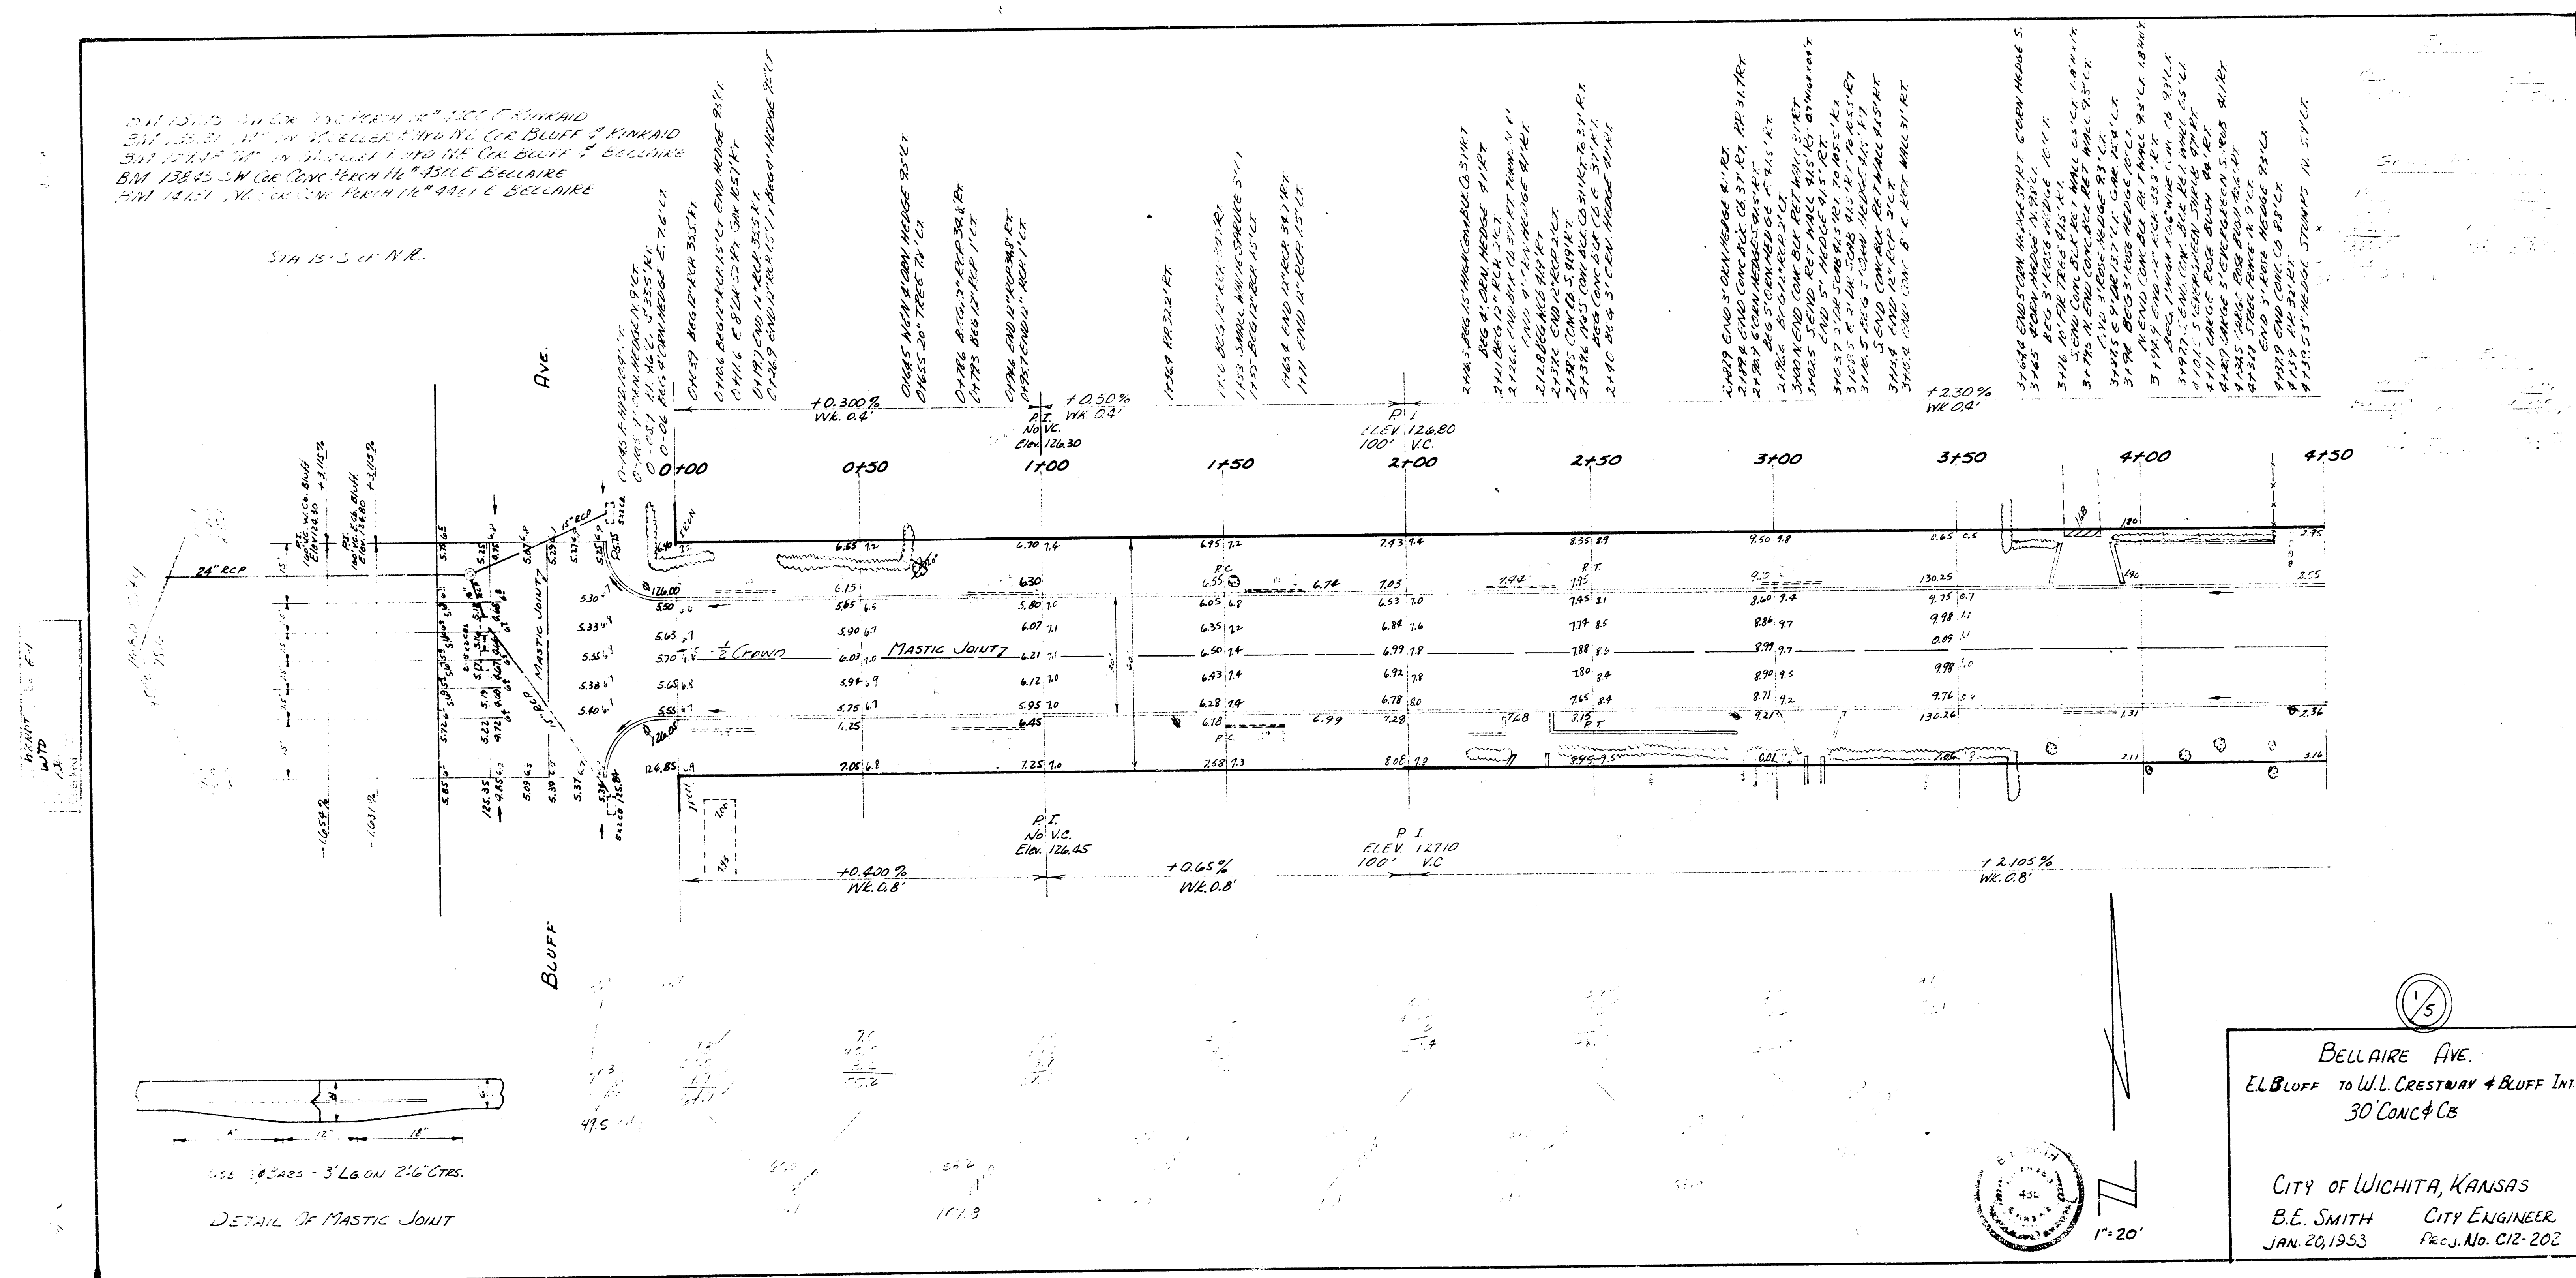

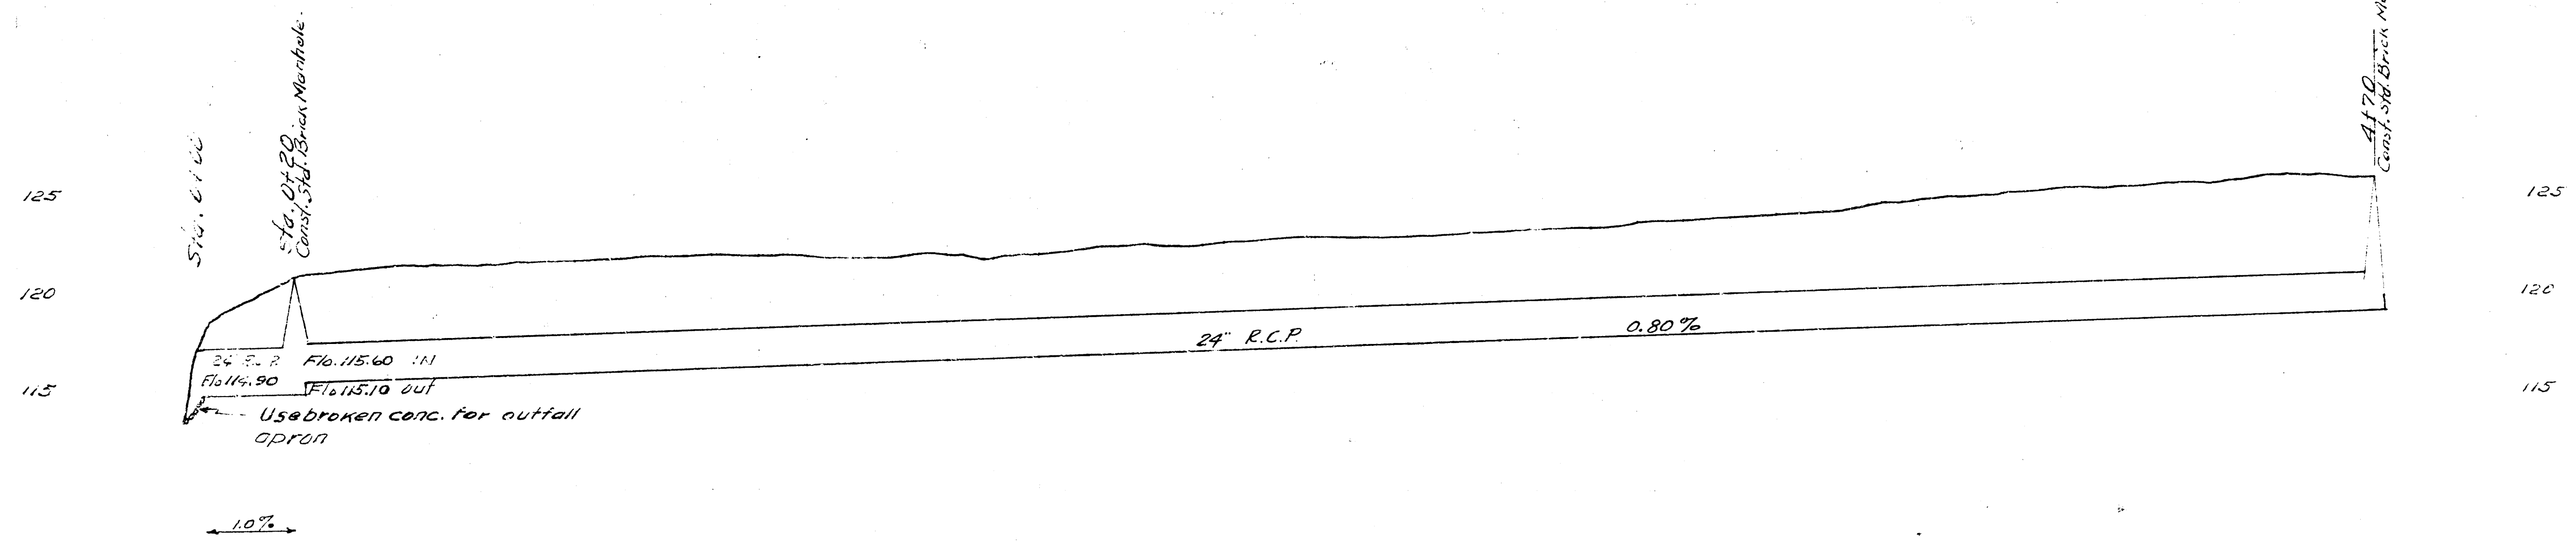

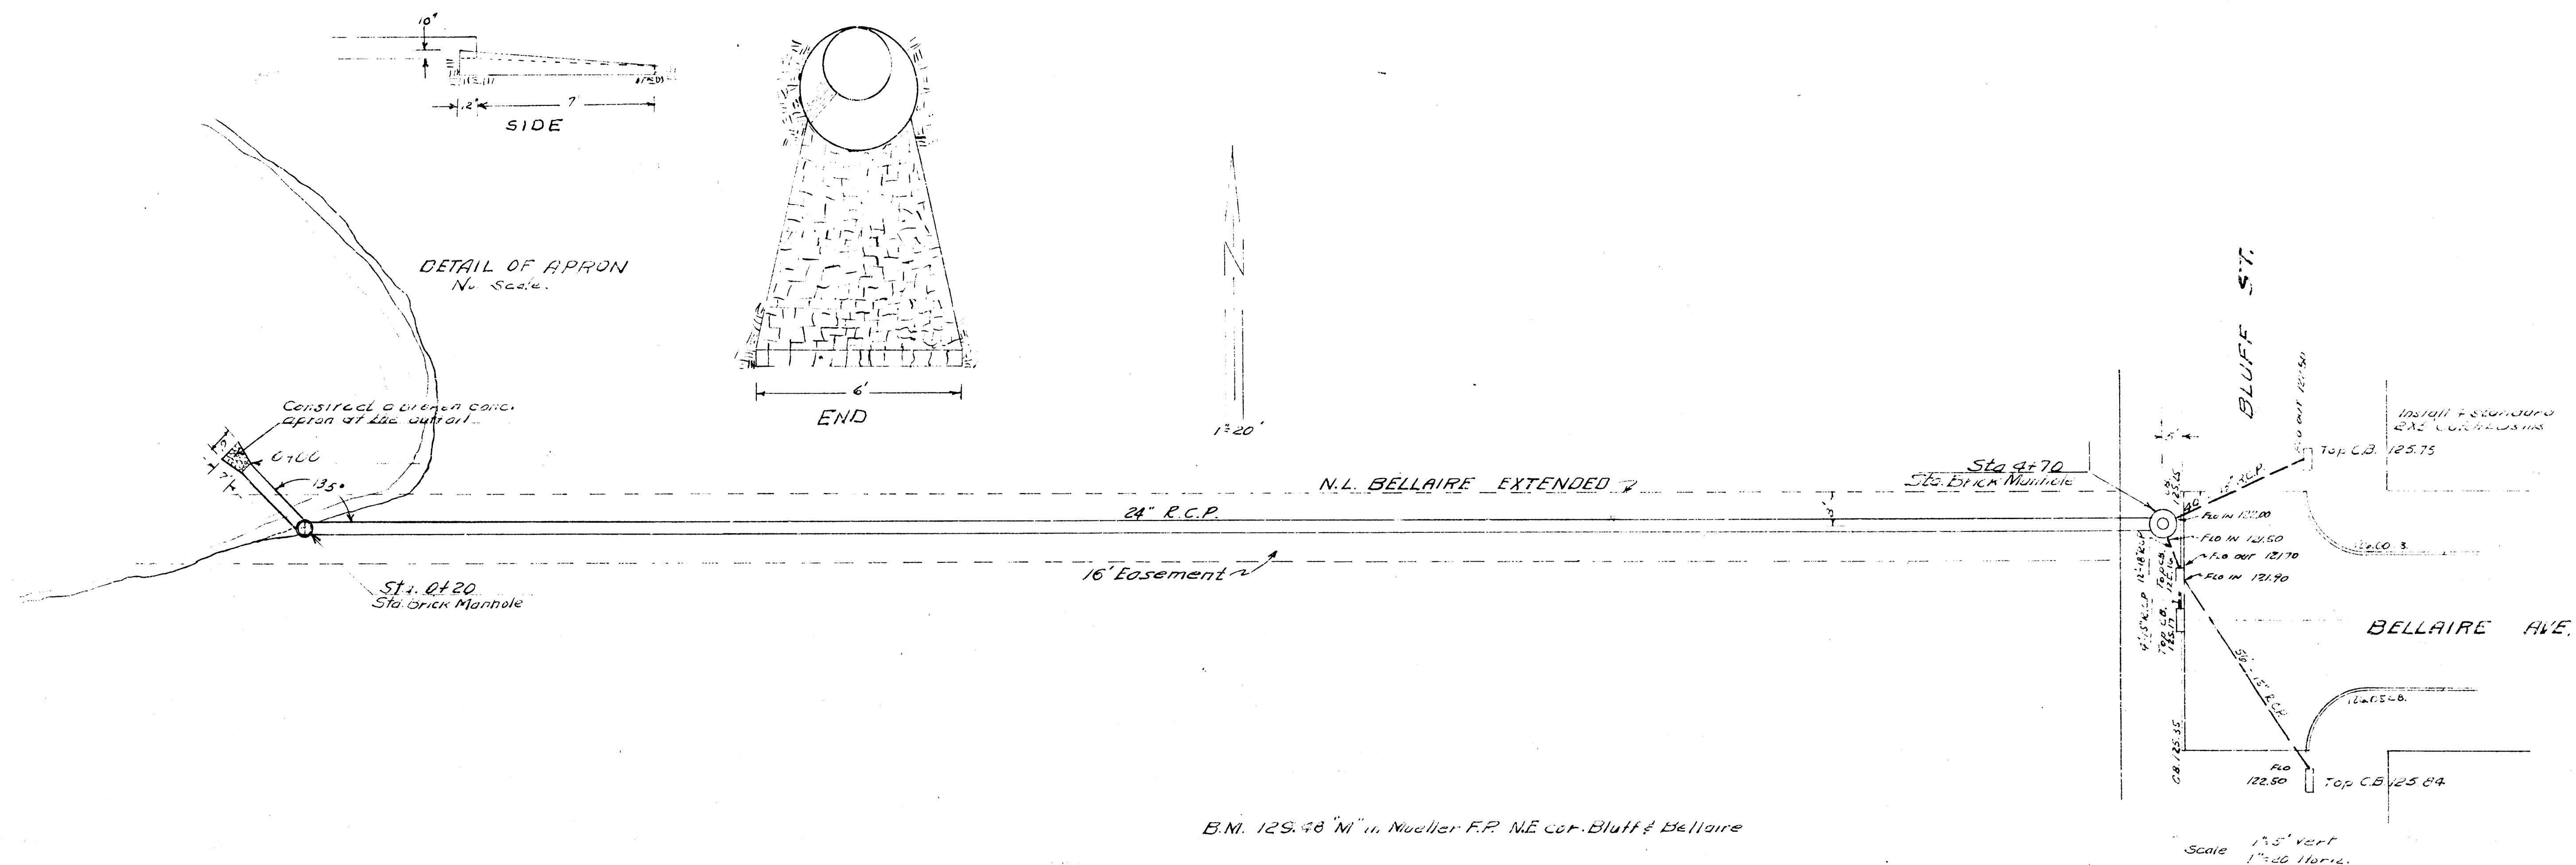

INCIDENTAL DRAINAGE
 BELLAIRE AVENUE
 Proj No C12-202