



B.M. 176.92 Top Iron Wd. Belmont - N.L. 13

Property	City	Property
23.0	163.1	184.0
15.3	22.0	2419.8
48.3	42.7	1283.6
35.9	234.5	4427.4
6.7	+10%	-11%
7	258.0 2 1/2	4936.2 2 1/2
12.7		
14.7		
246.5		
246.6		
16.5		
784.0		

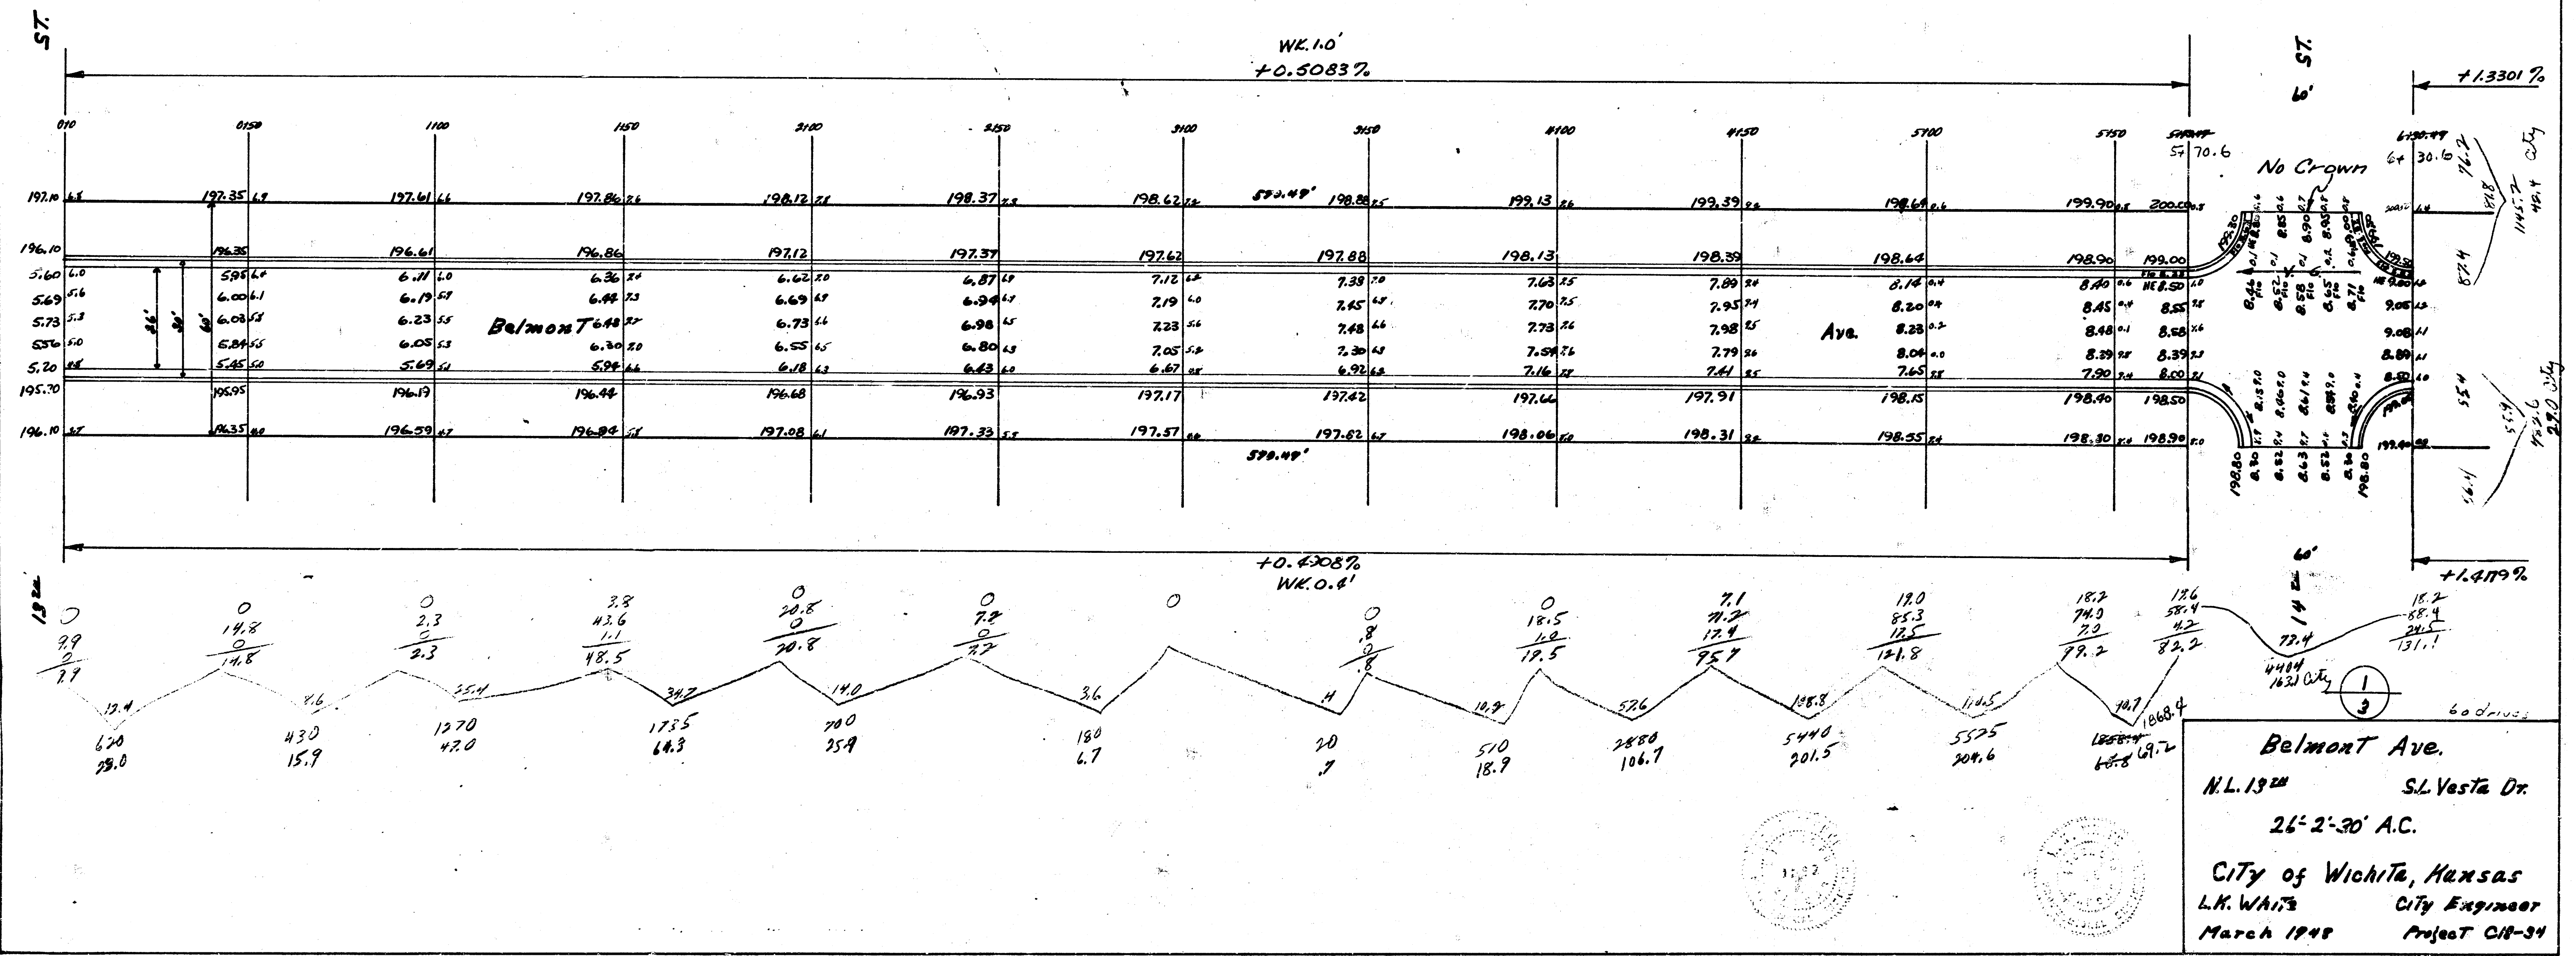

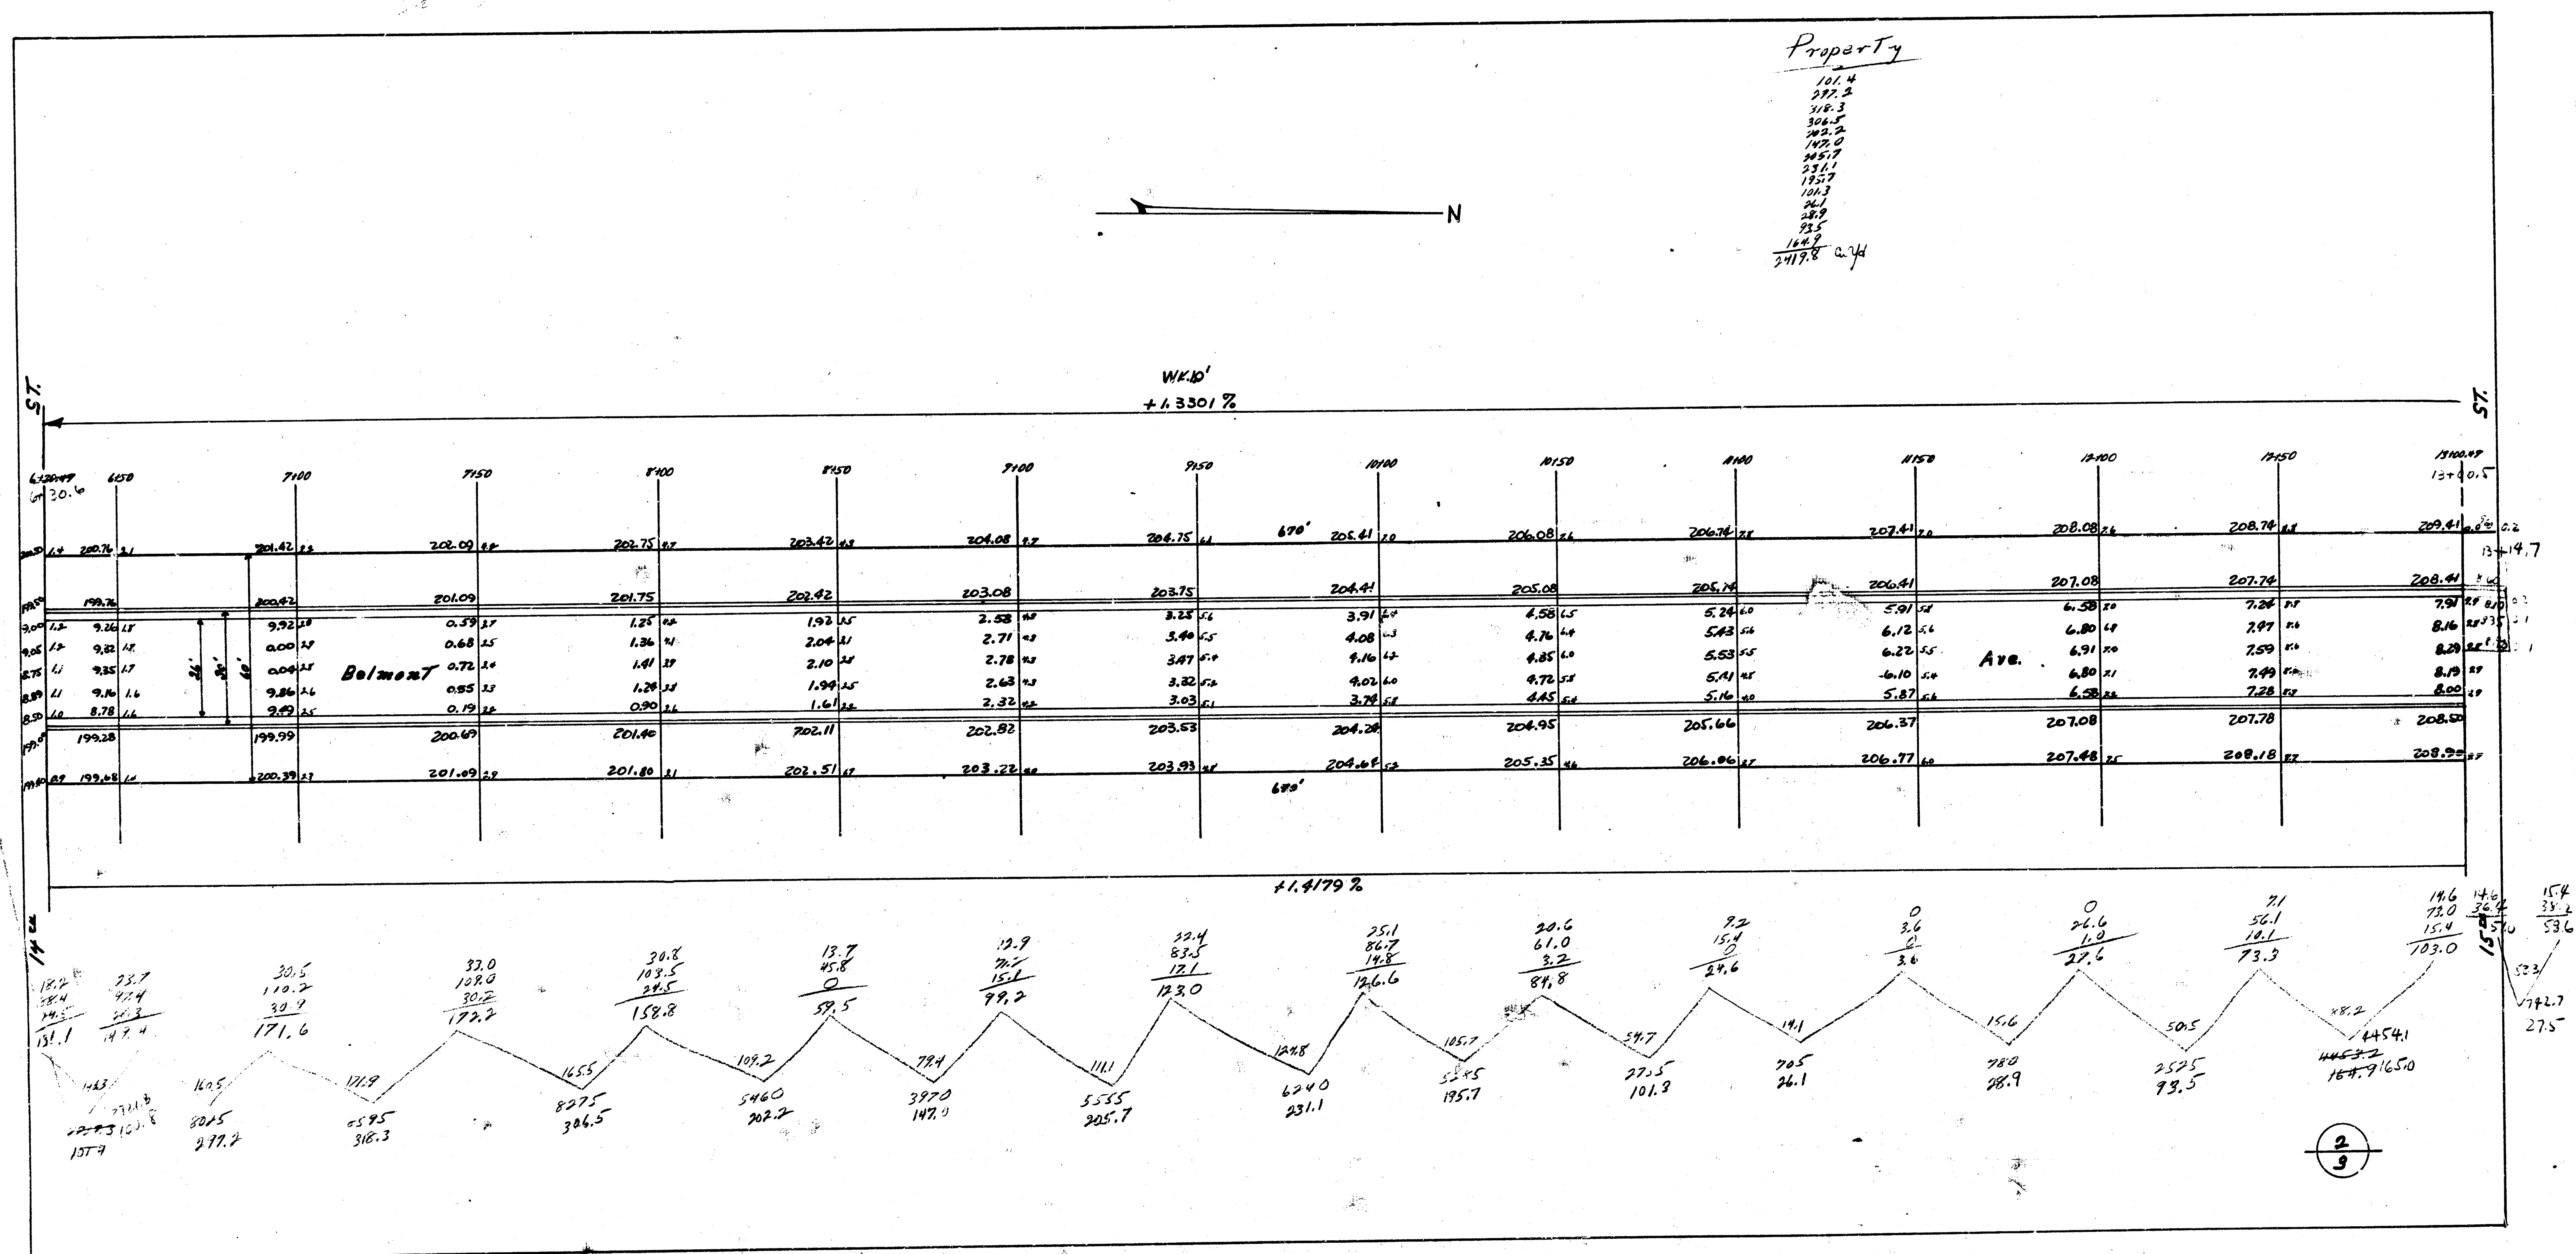

4-13-40

