


B. M. 123.374 Spike E.S. Tele Pole E.S. Meridian 100' So. of St. Grant East.

SCALE 1" = 20'

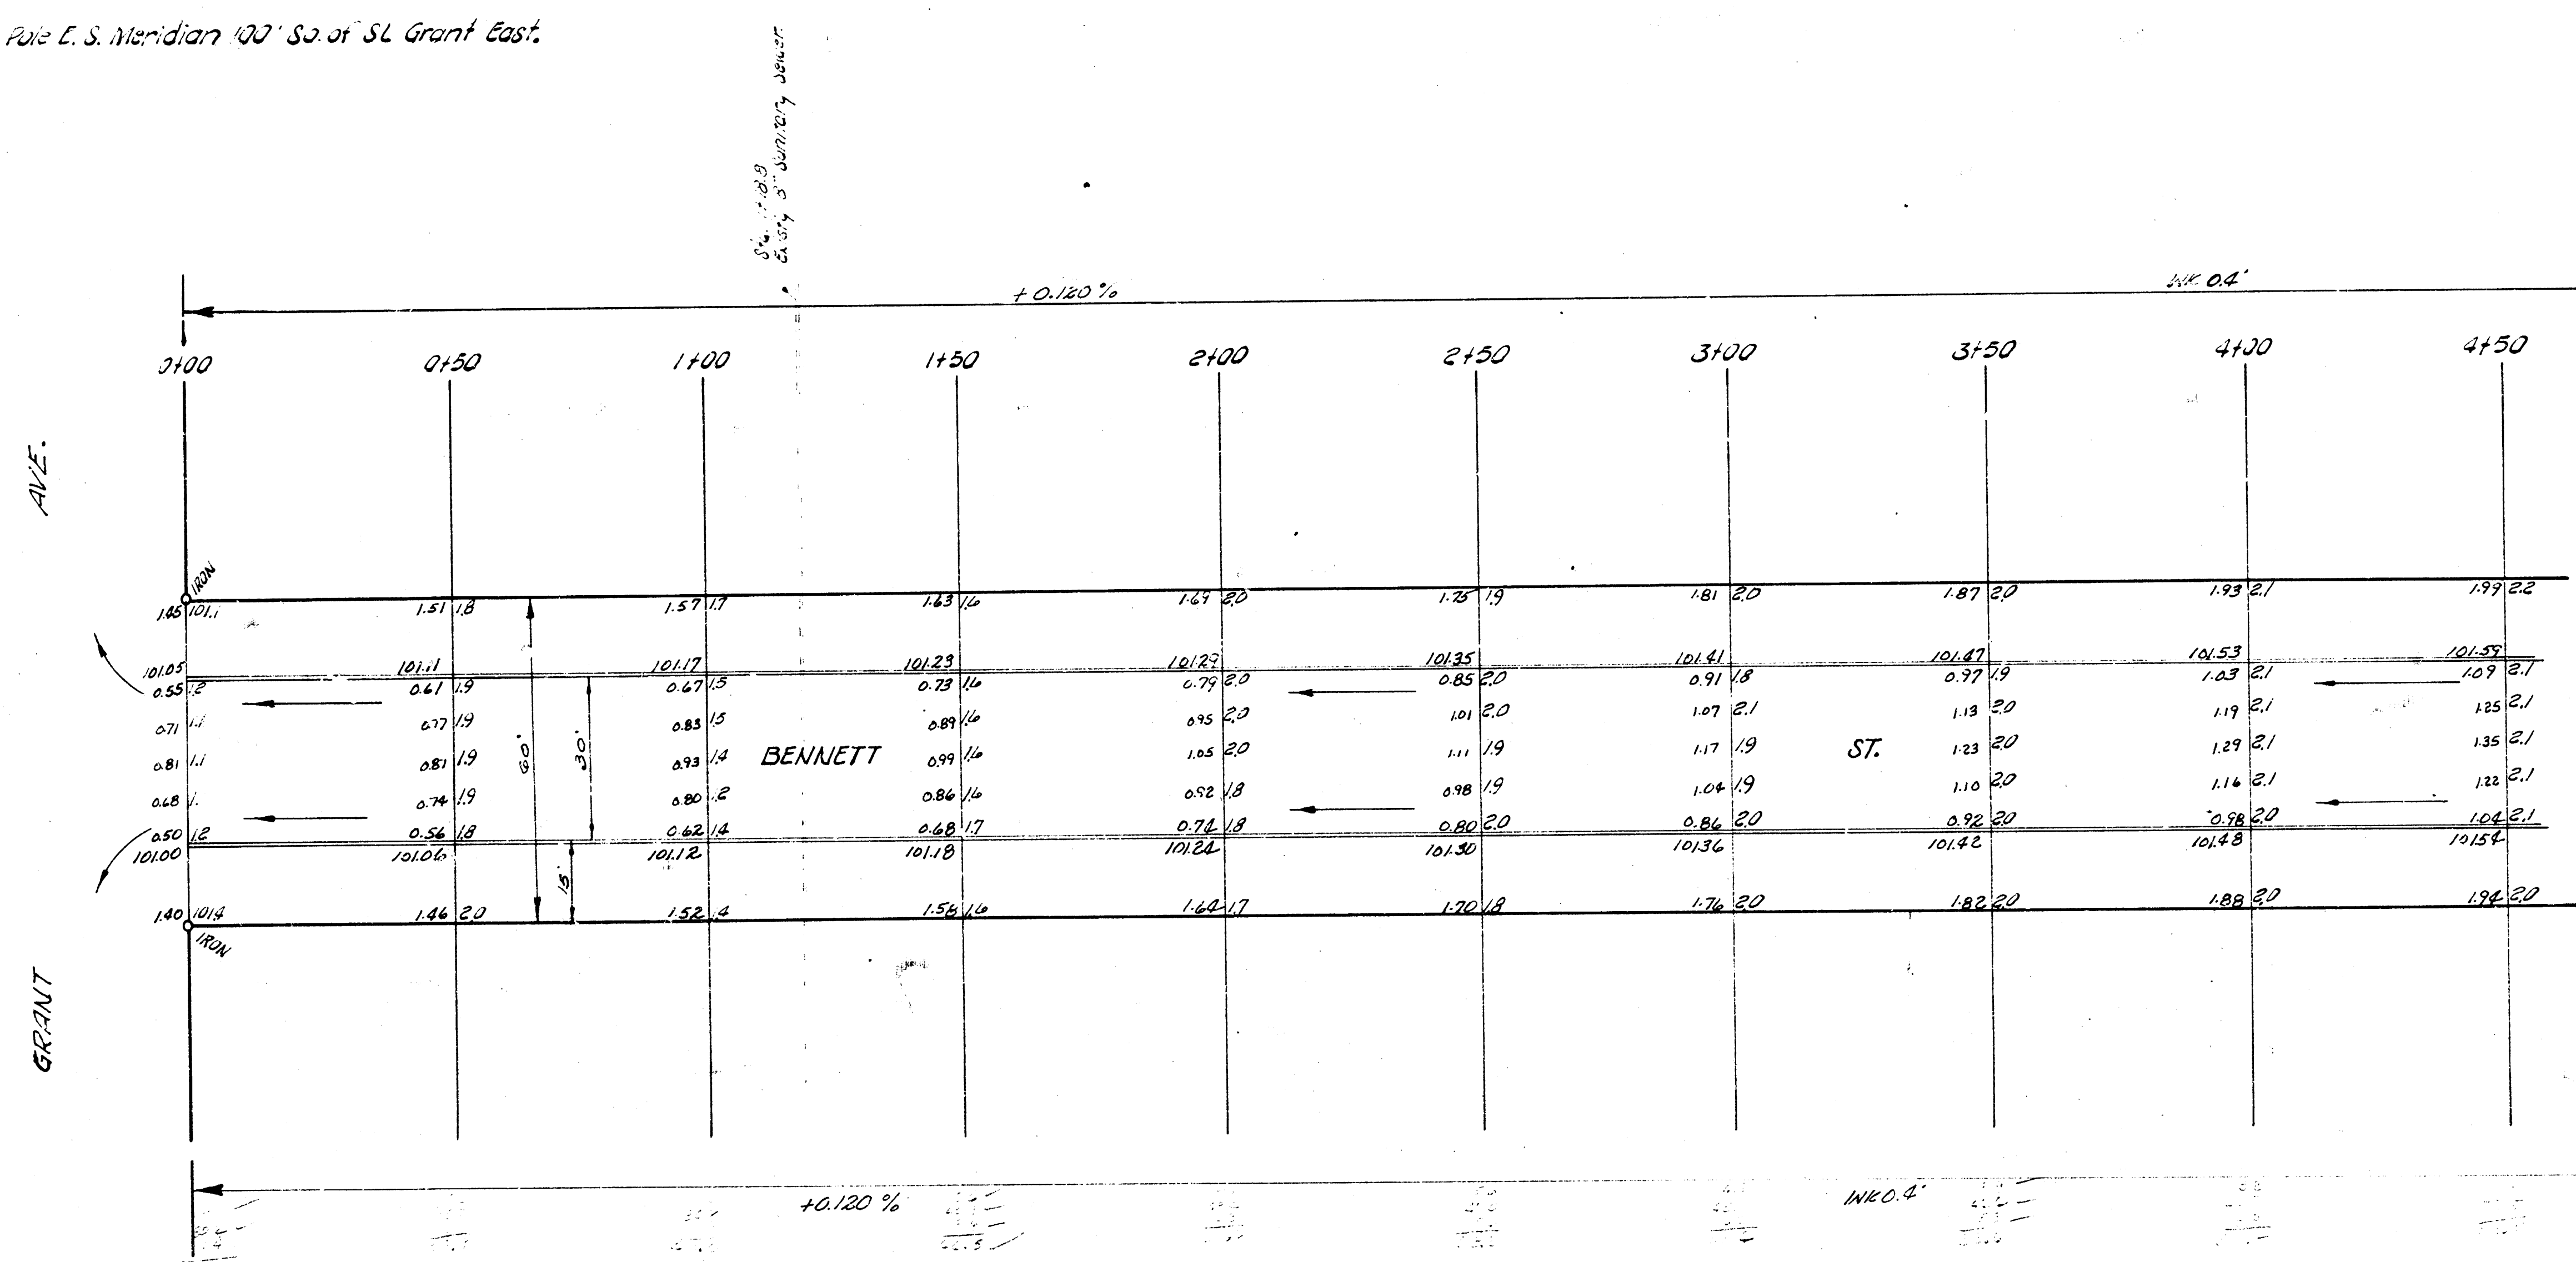

BENNETT ST.

ML GRANT AVE. TO ST. RITA AVE.

30' Conc. & Cb.


CITY OF WICHITA, KANSAS

B. E. SMITH CITY ENGINEER

APRIL 1957 PROJ. NO. C14-348

Continuation of N. 12.

SCALE 1" = 20'

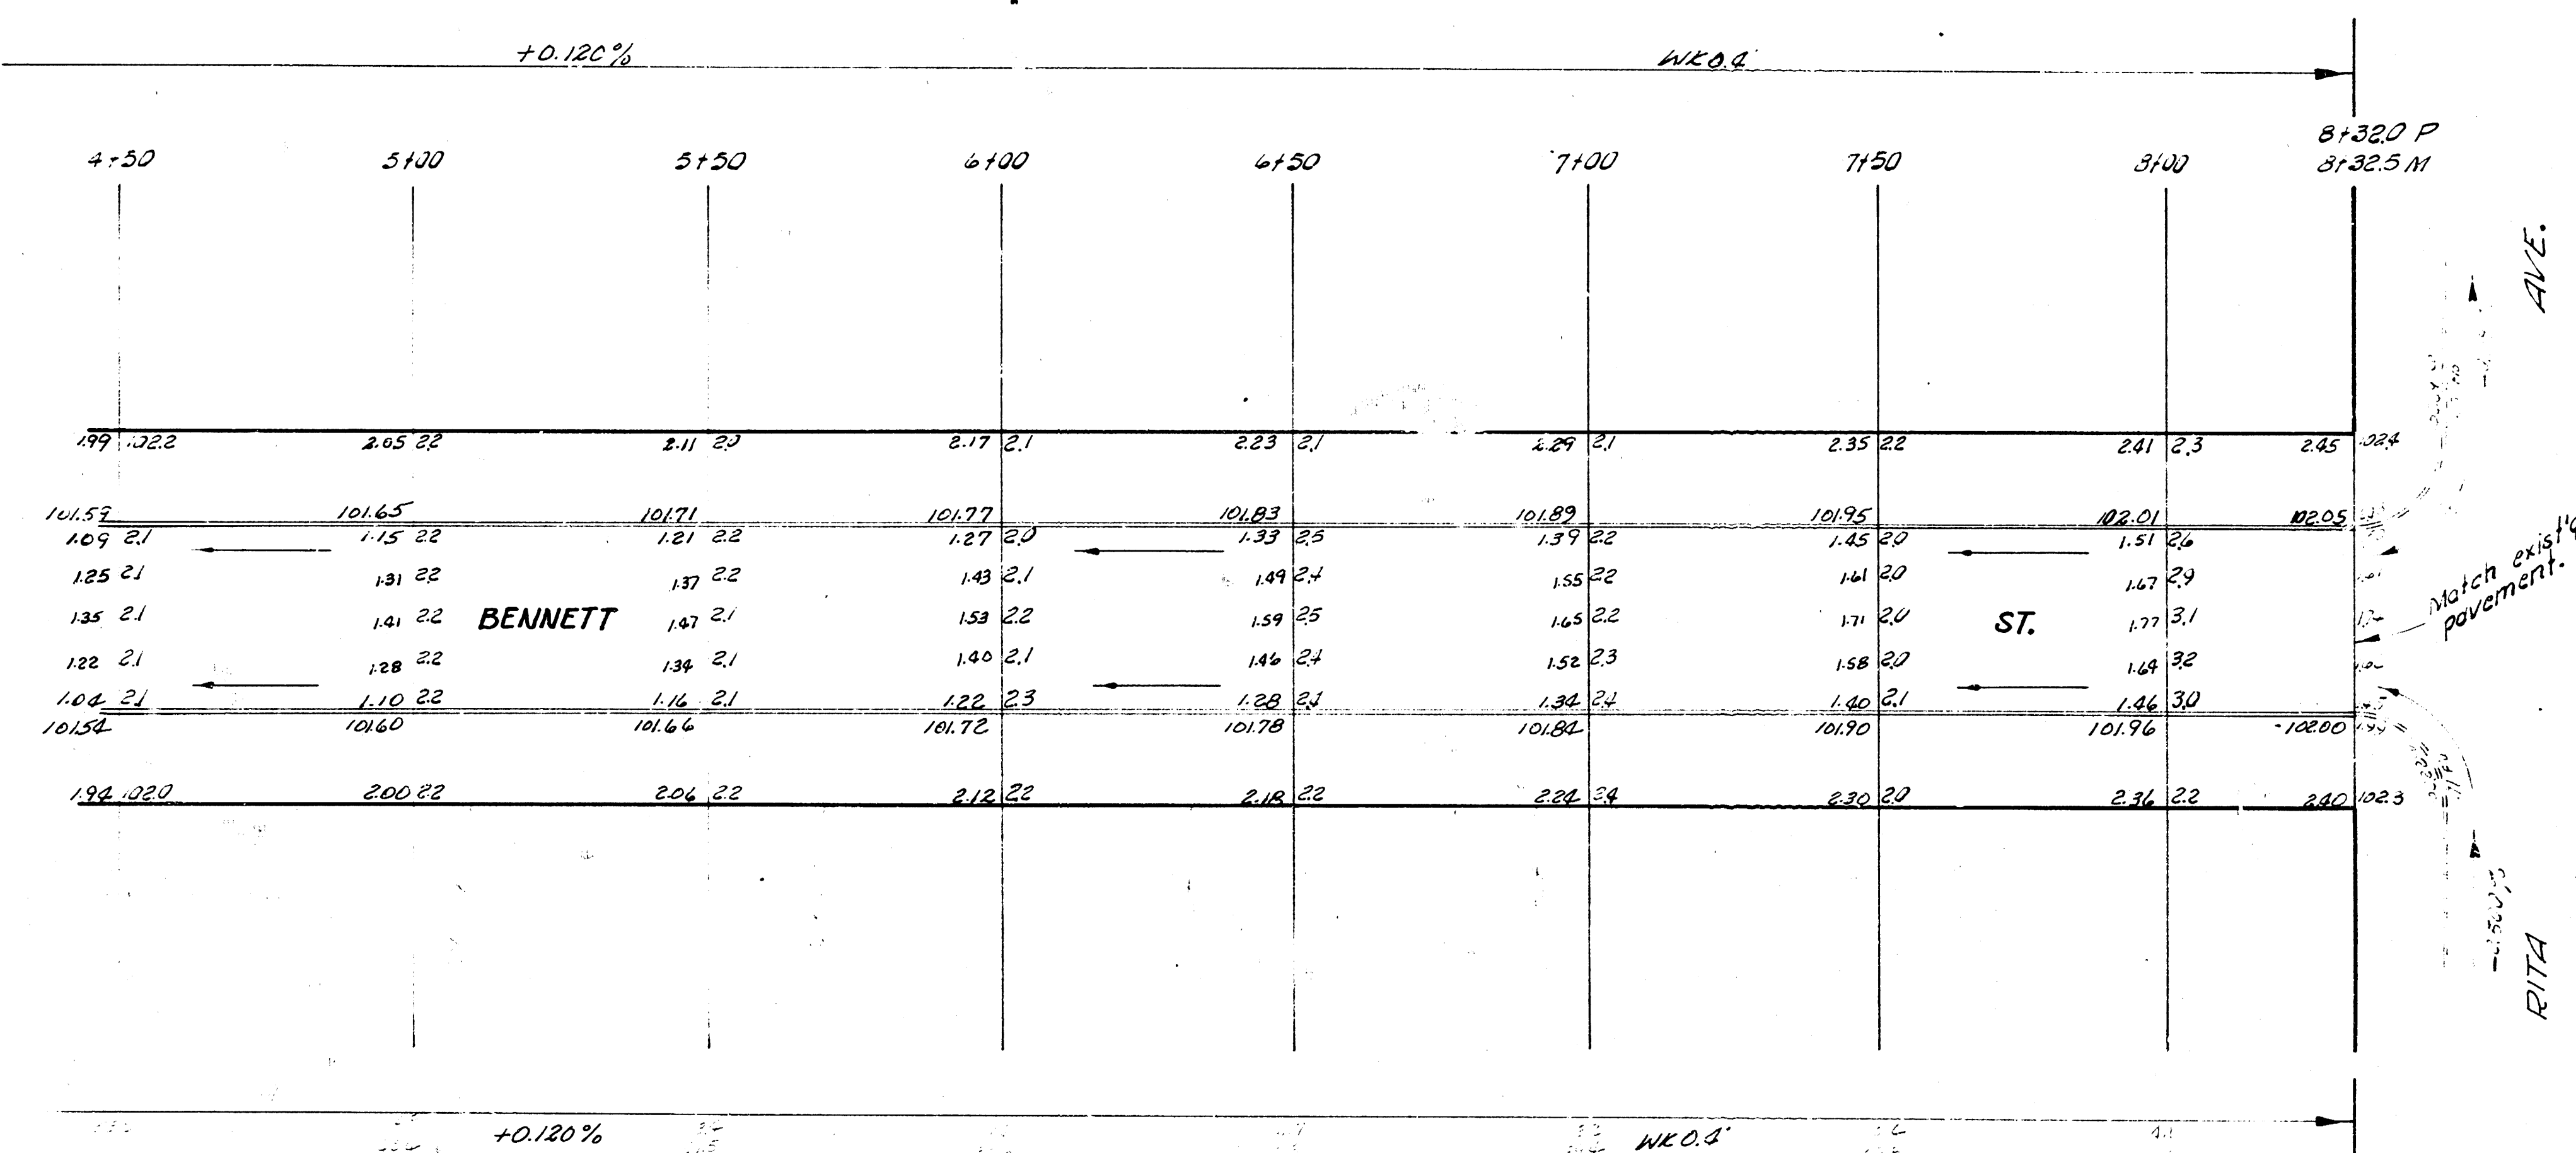

BENNETT ST.

PROJ. NO. C14-348