

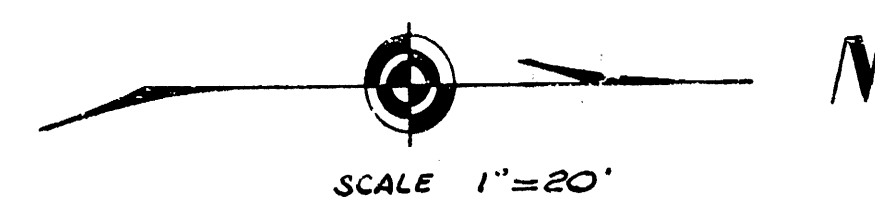


B.M. 95.90 "R" in Ritchie SL 30th east curb Bennett Ave.
 B.M. 100.03 SE cor. Patch to # 2100 W. 29th.
 Stationing on West Prop. Line.

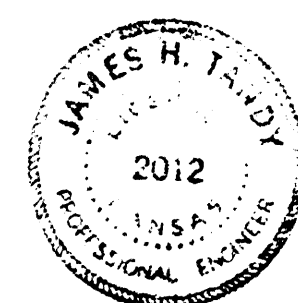

EARTH WORK
 EXCAVATION


PROP.
 2304.8
 230.5
 2,535.3 Cu. Yds

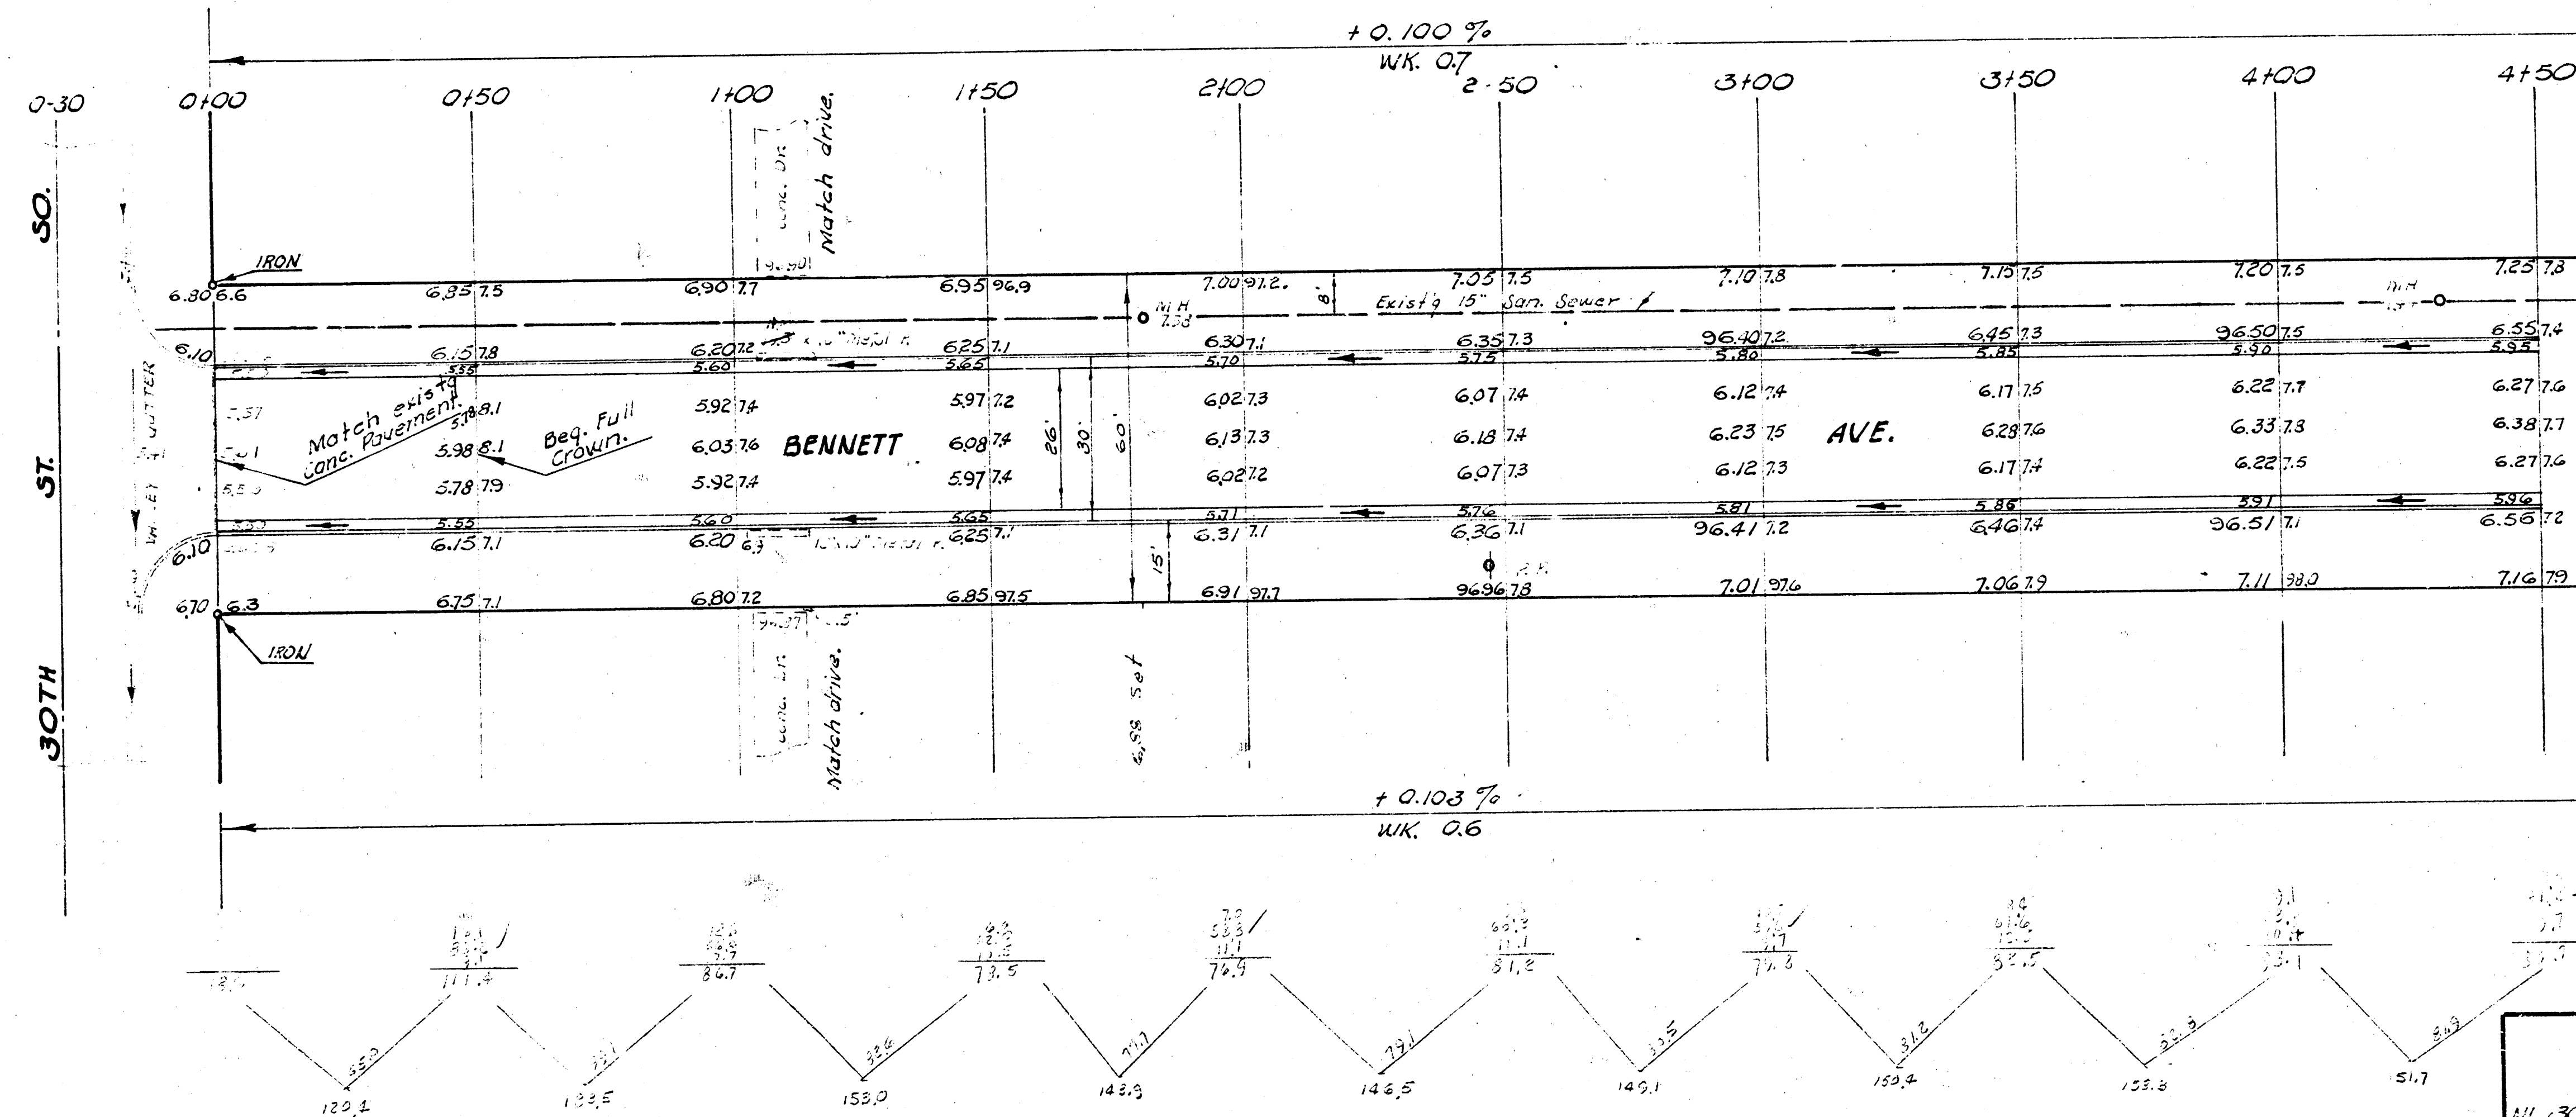


BENNETT AVE.
 W. 30TH ST. SO. TO SL 29TH ST. SO.
 26-2-30 A.C.
 CITY OF WICHITA, KANSAS
 B. E. SMITH CITY ENGINEER
 APRIL 1920, PROJ. NO. C14-270

Drawn by J. H. Smith
 Checked by J. H. Smith
 Date 4-14-20


Stationing on west Prop. Line.

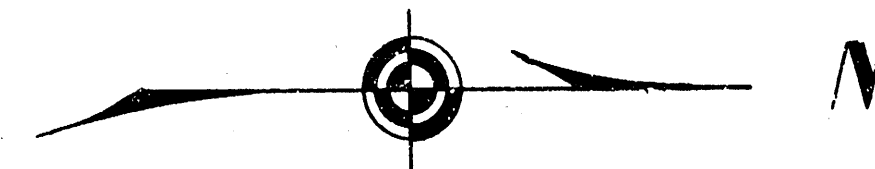

B.M. 10003 SE cor. Park Rd. # 2100 W. 29th.

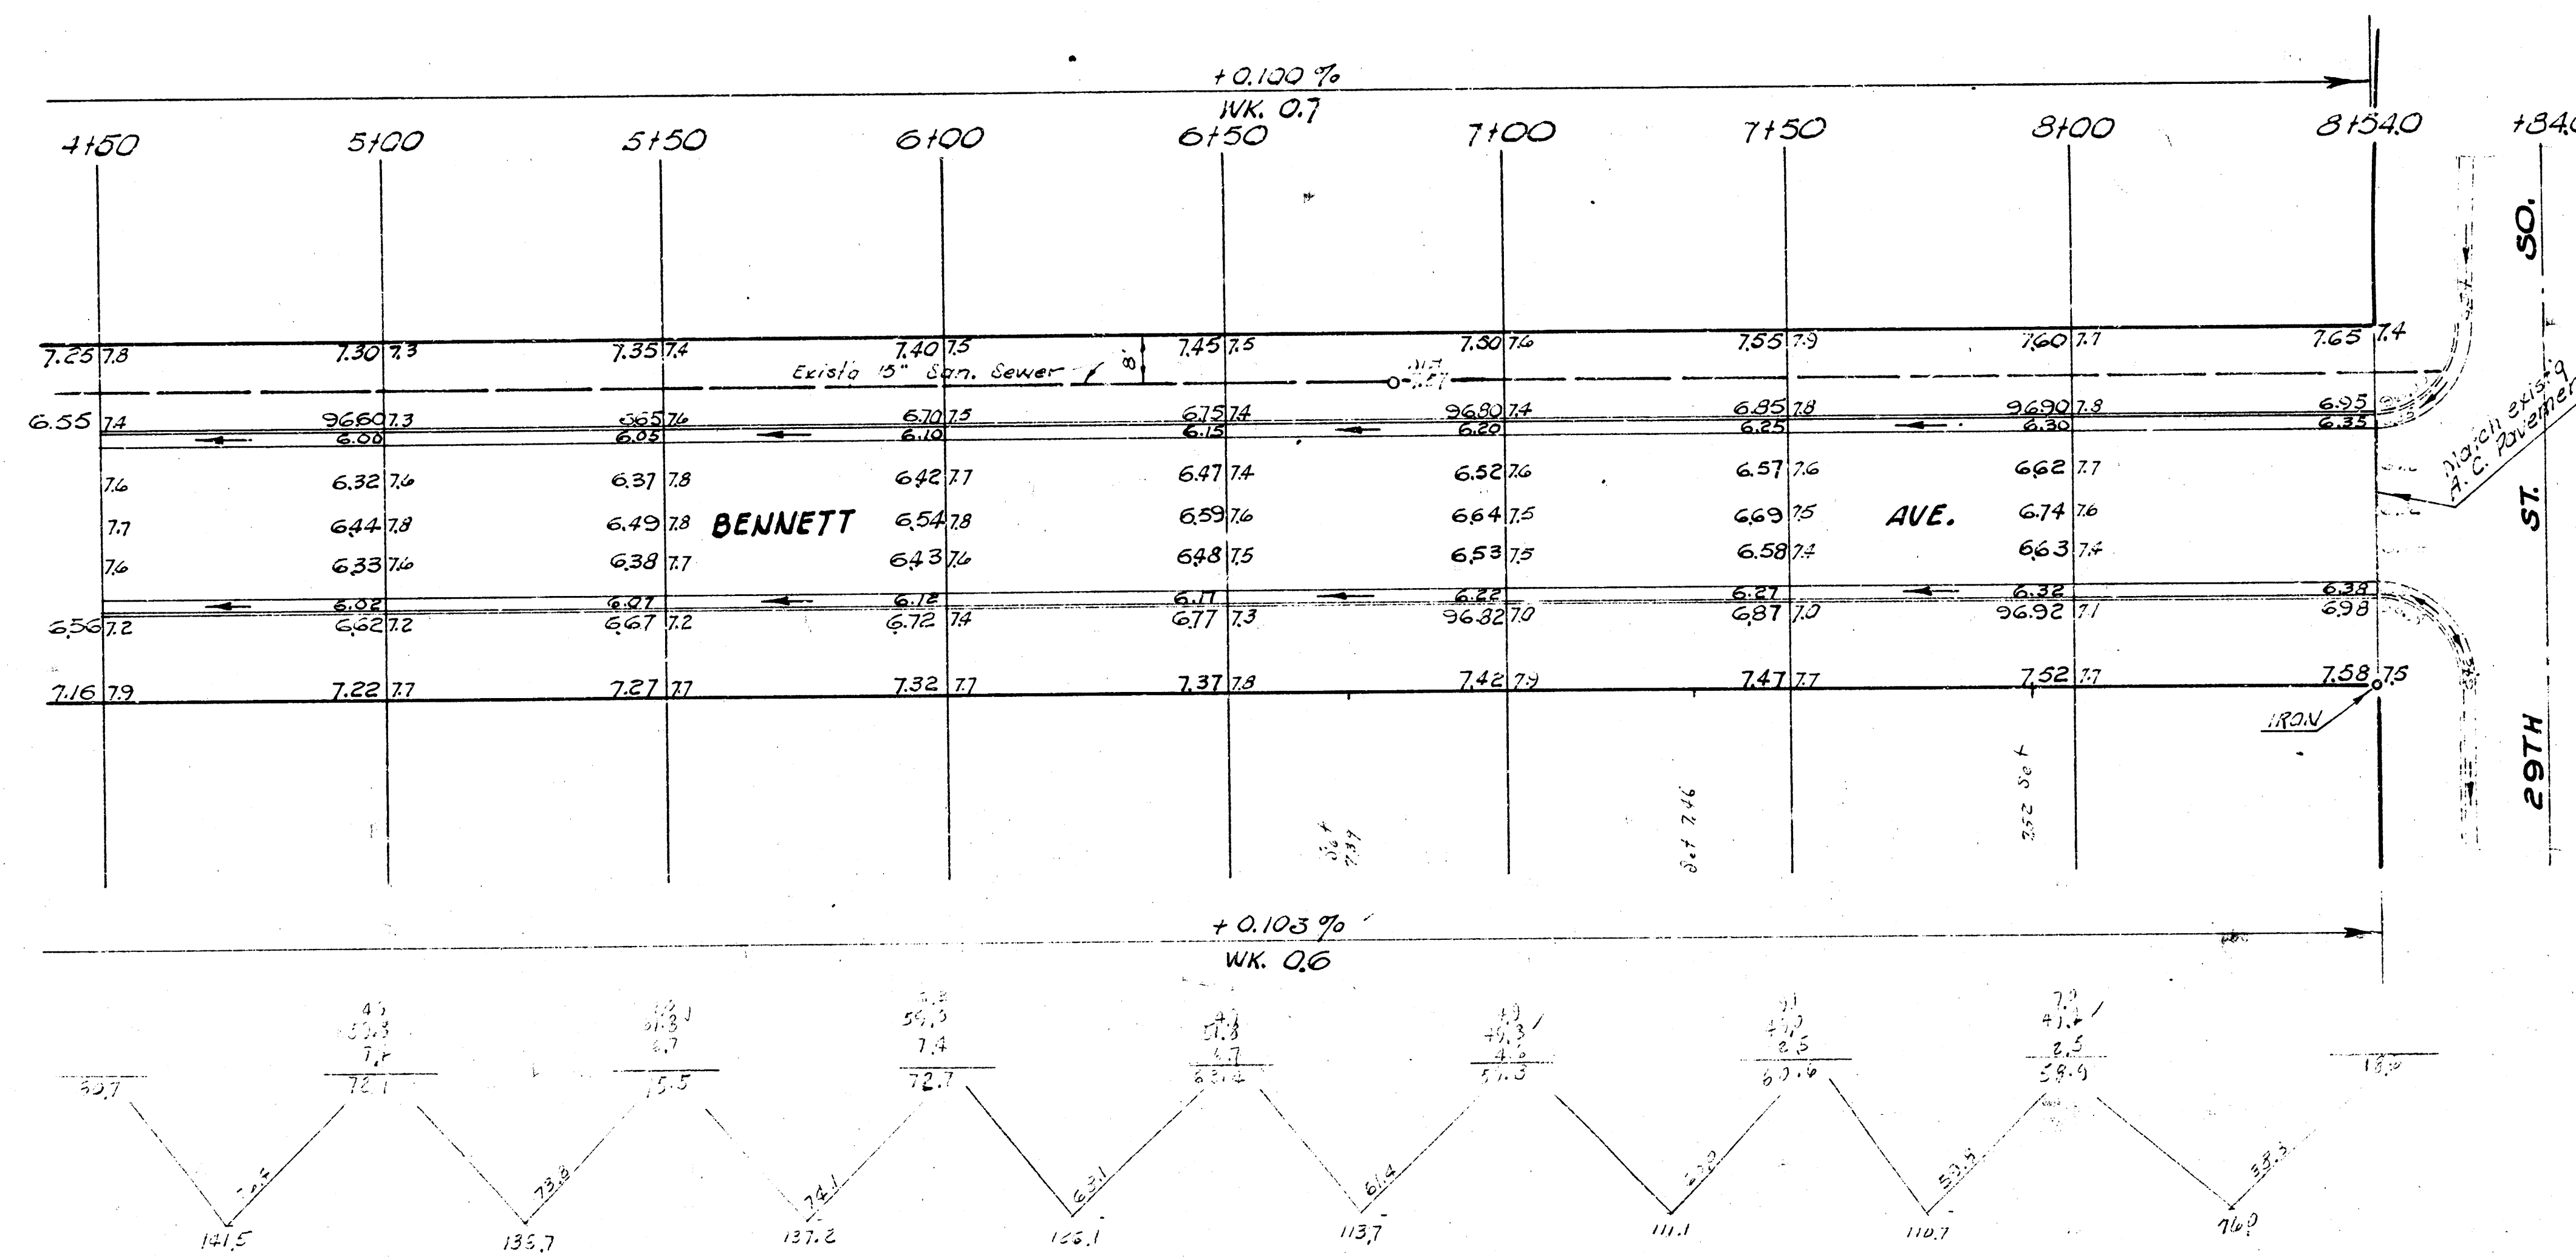

BENNETT AVE.
30TH ST. SO. TO 29TH ST. SO.

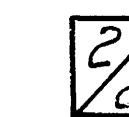

PROJ. NO. C14-270